



Side Elevation
1:100

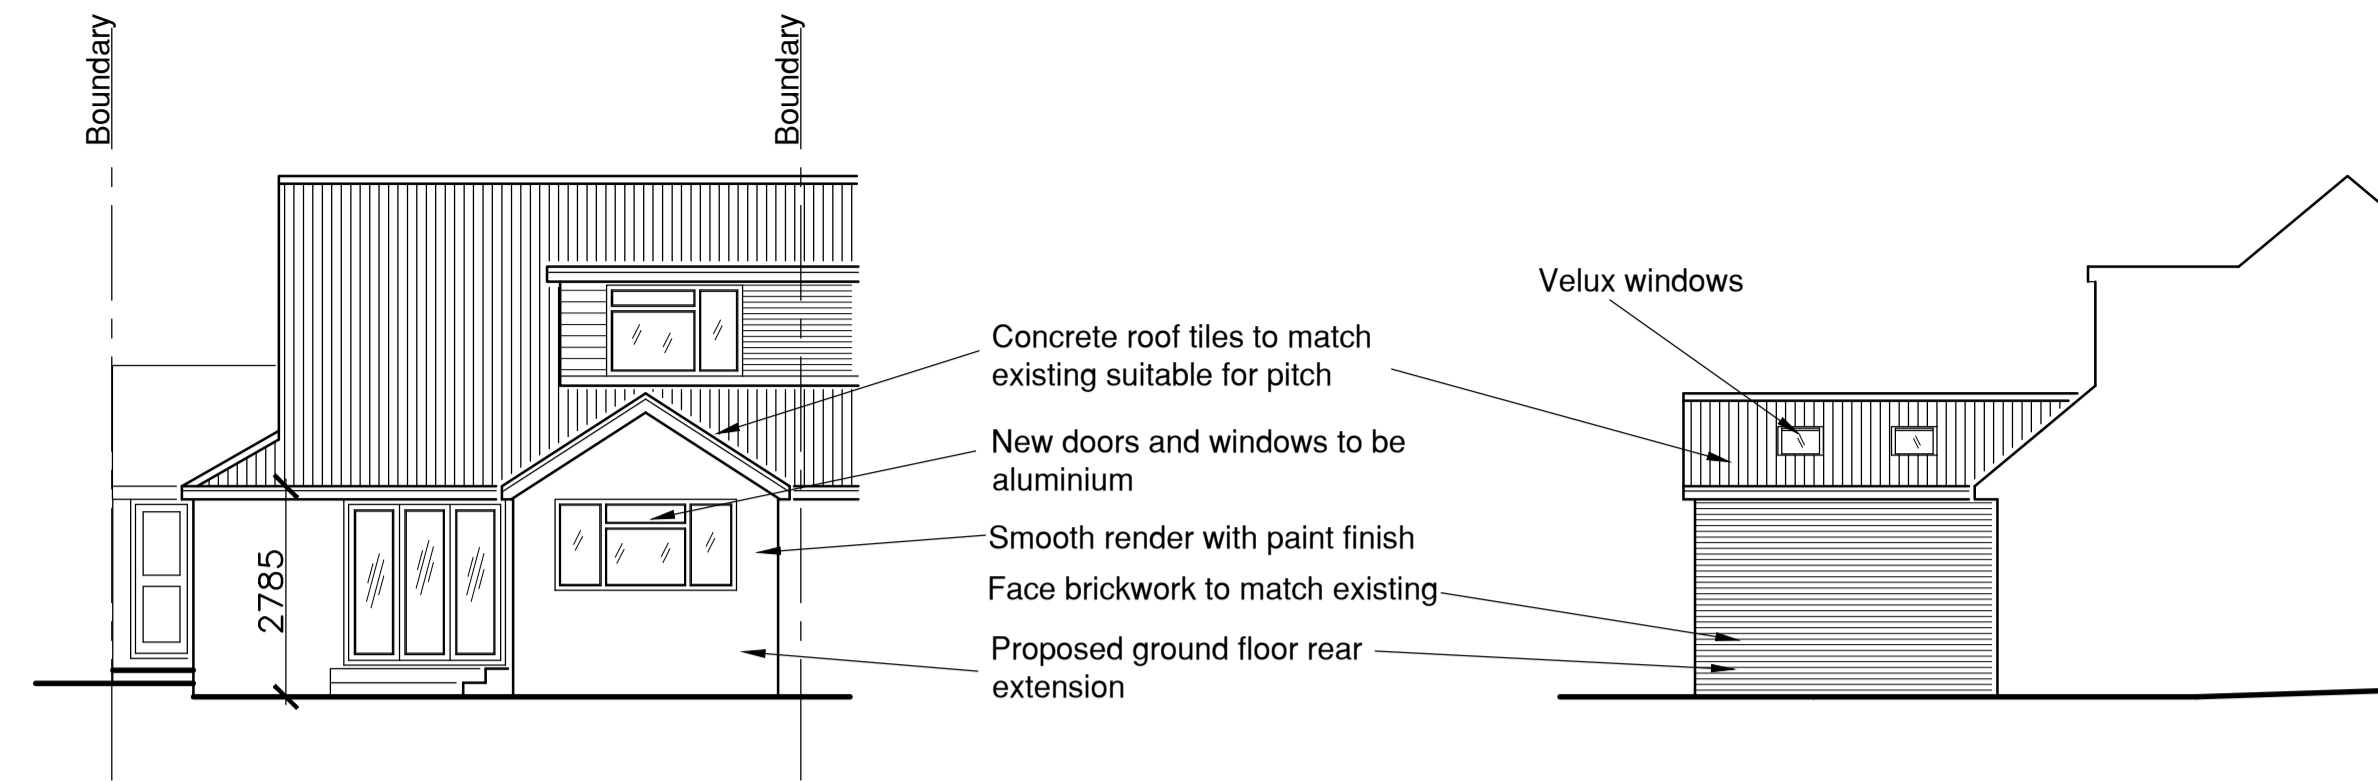


Rear Elevation
1:100


Side Elevation
1:100

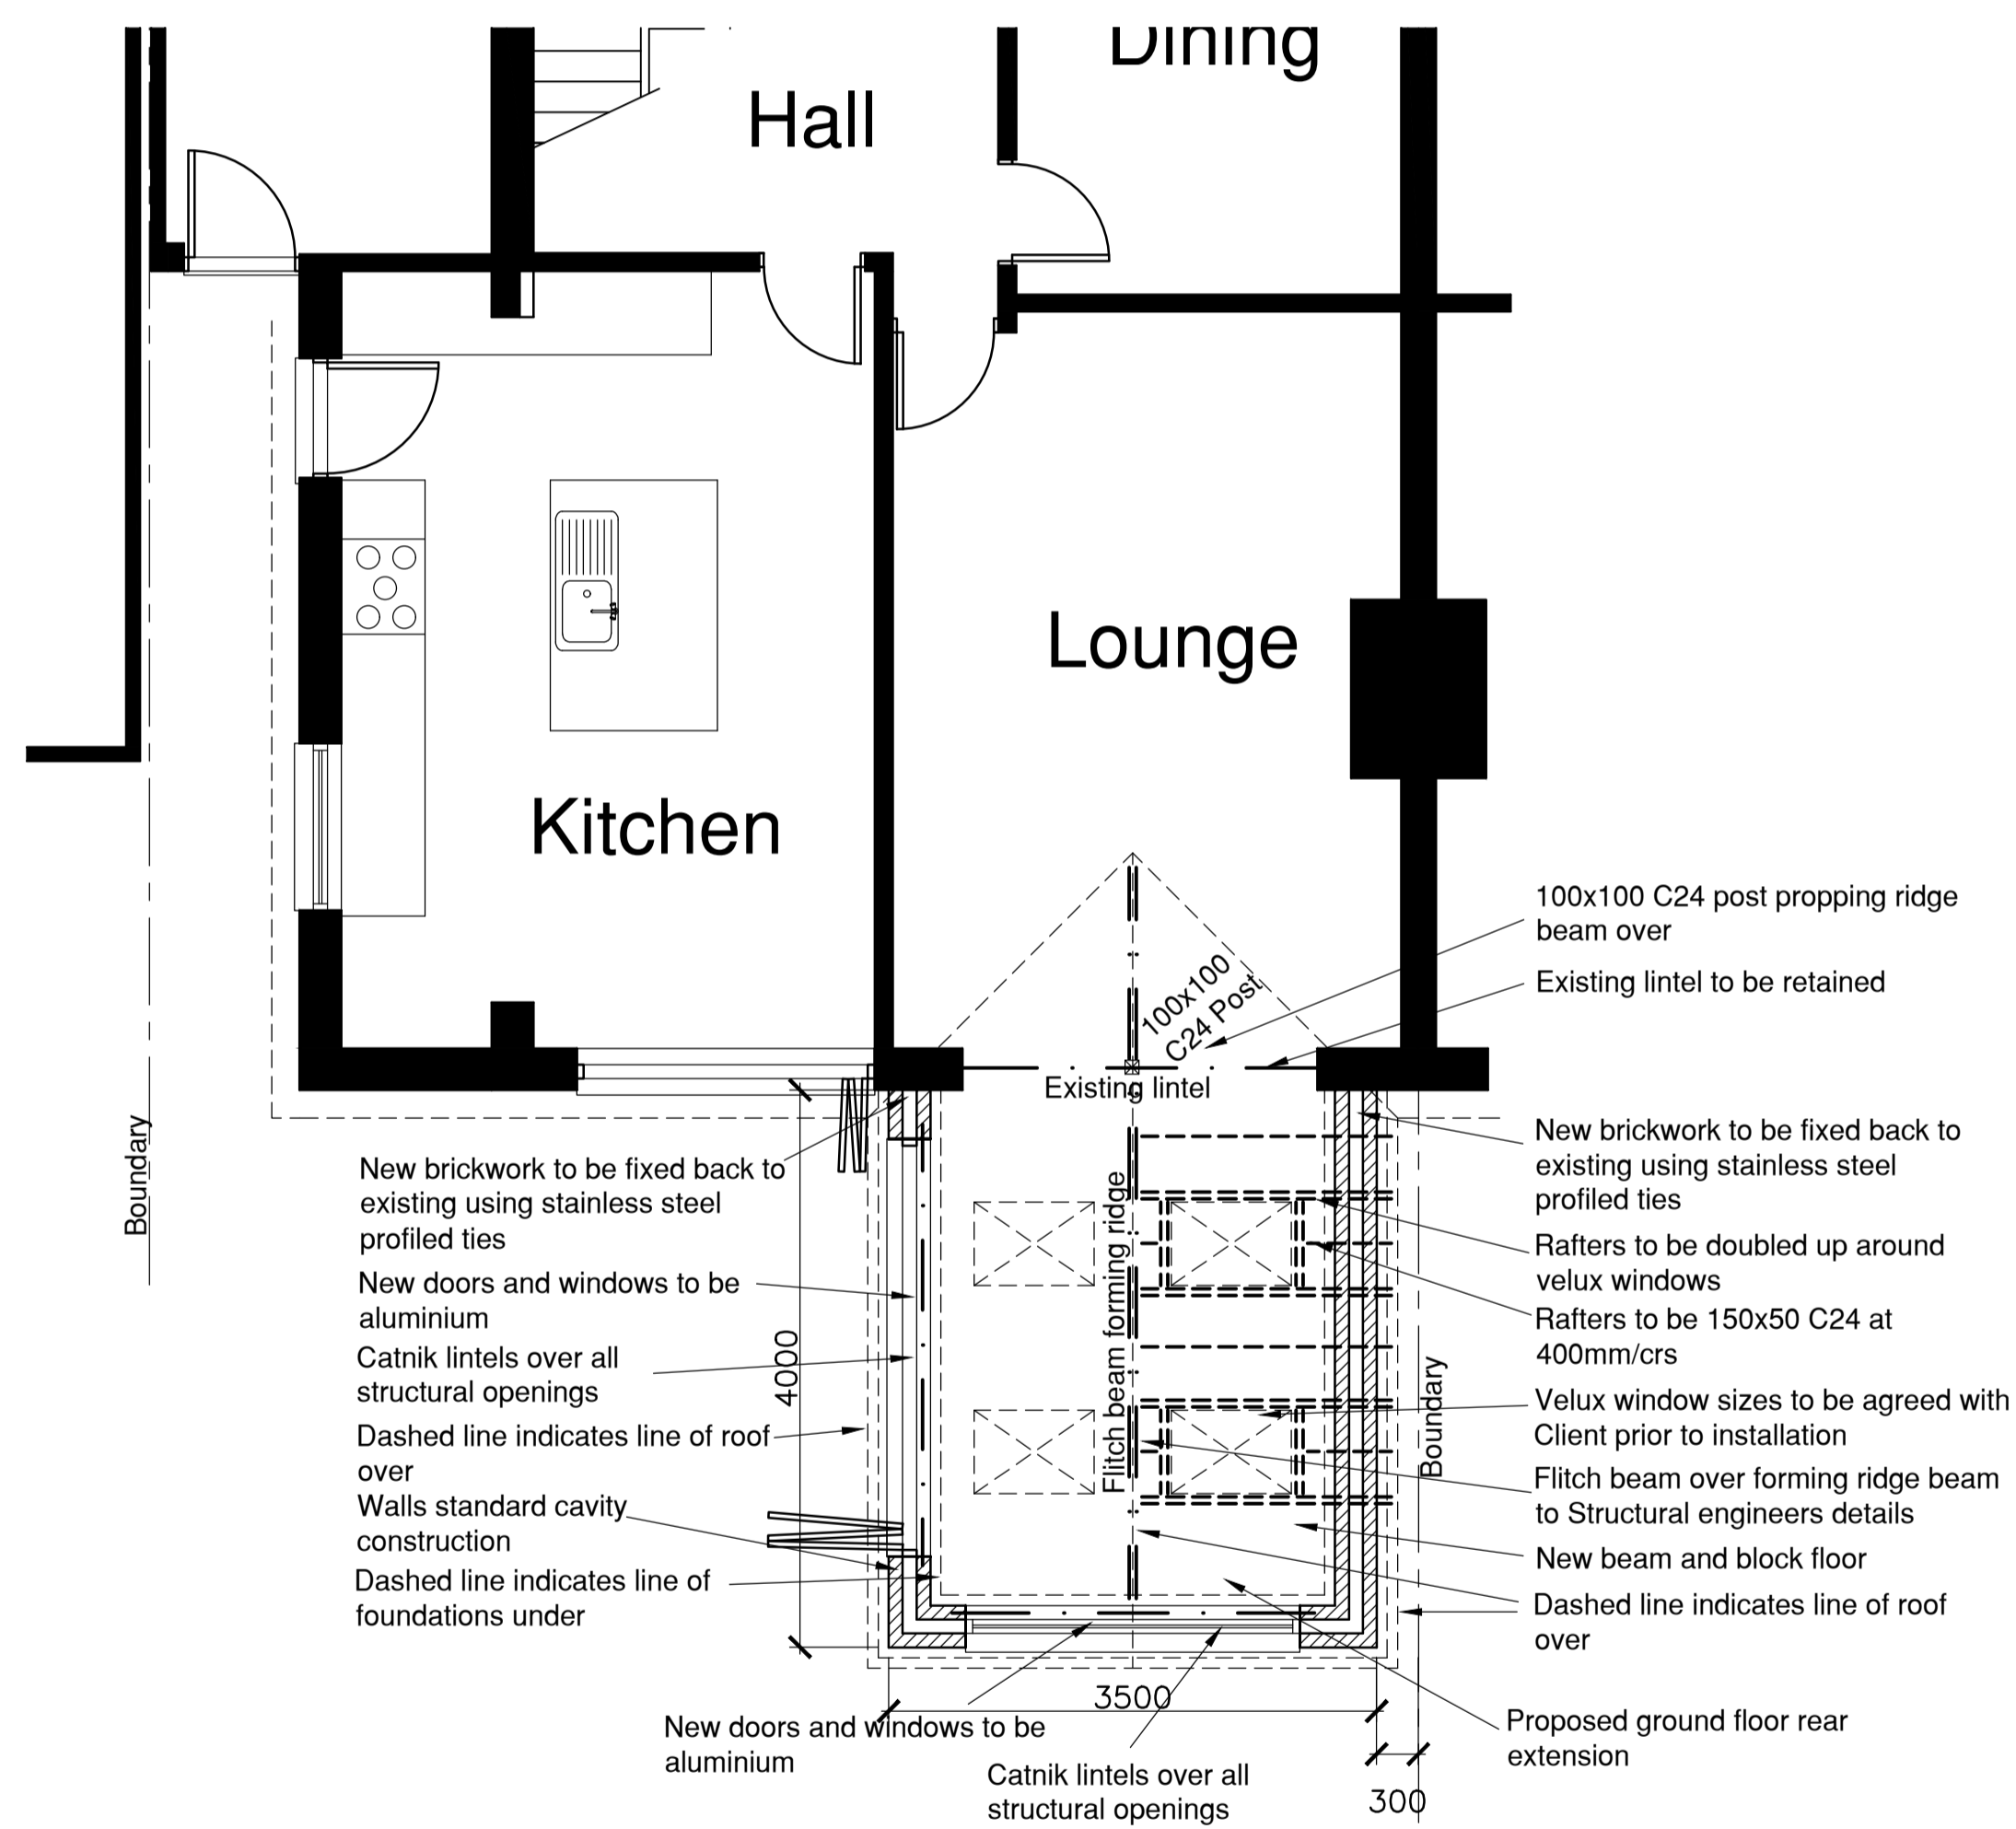


Ground Floor Plan
1:50

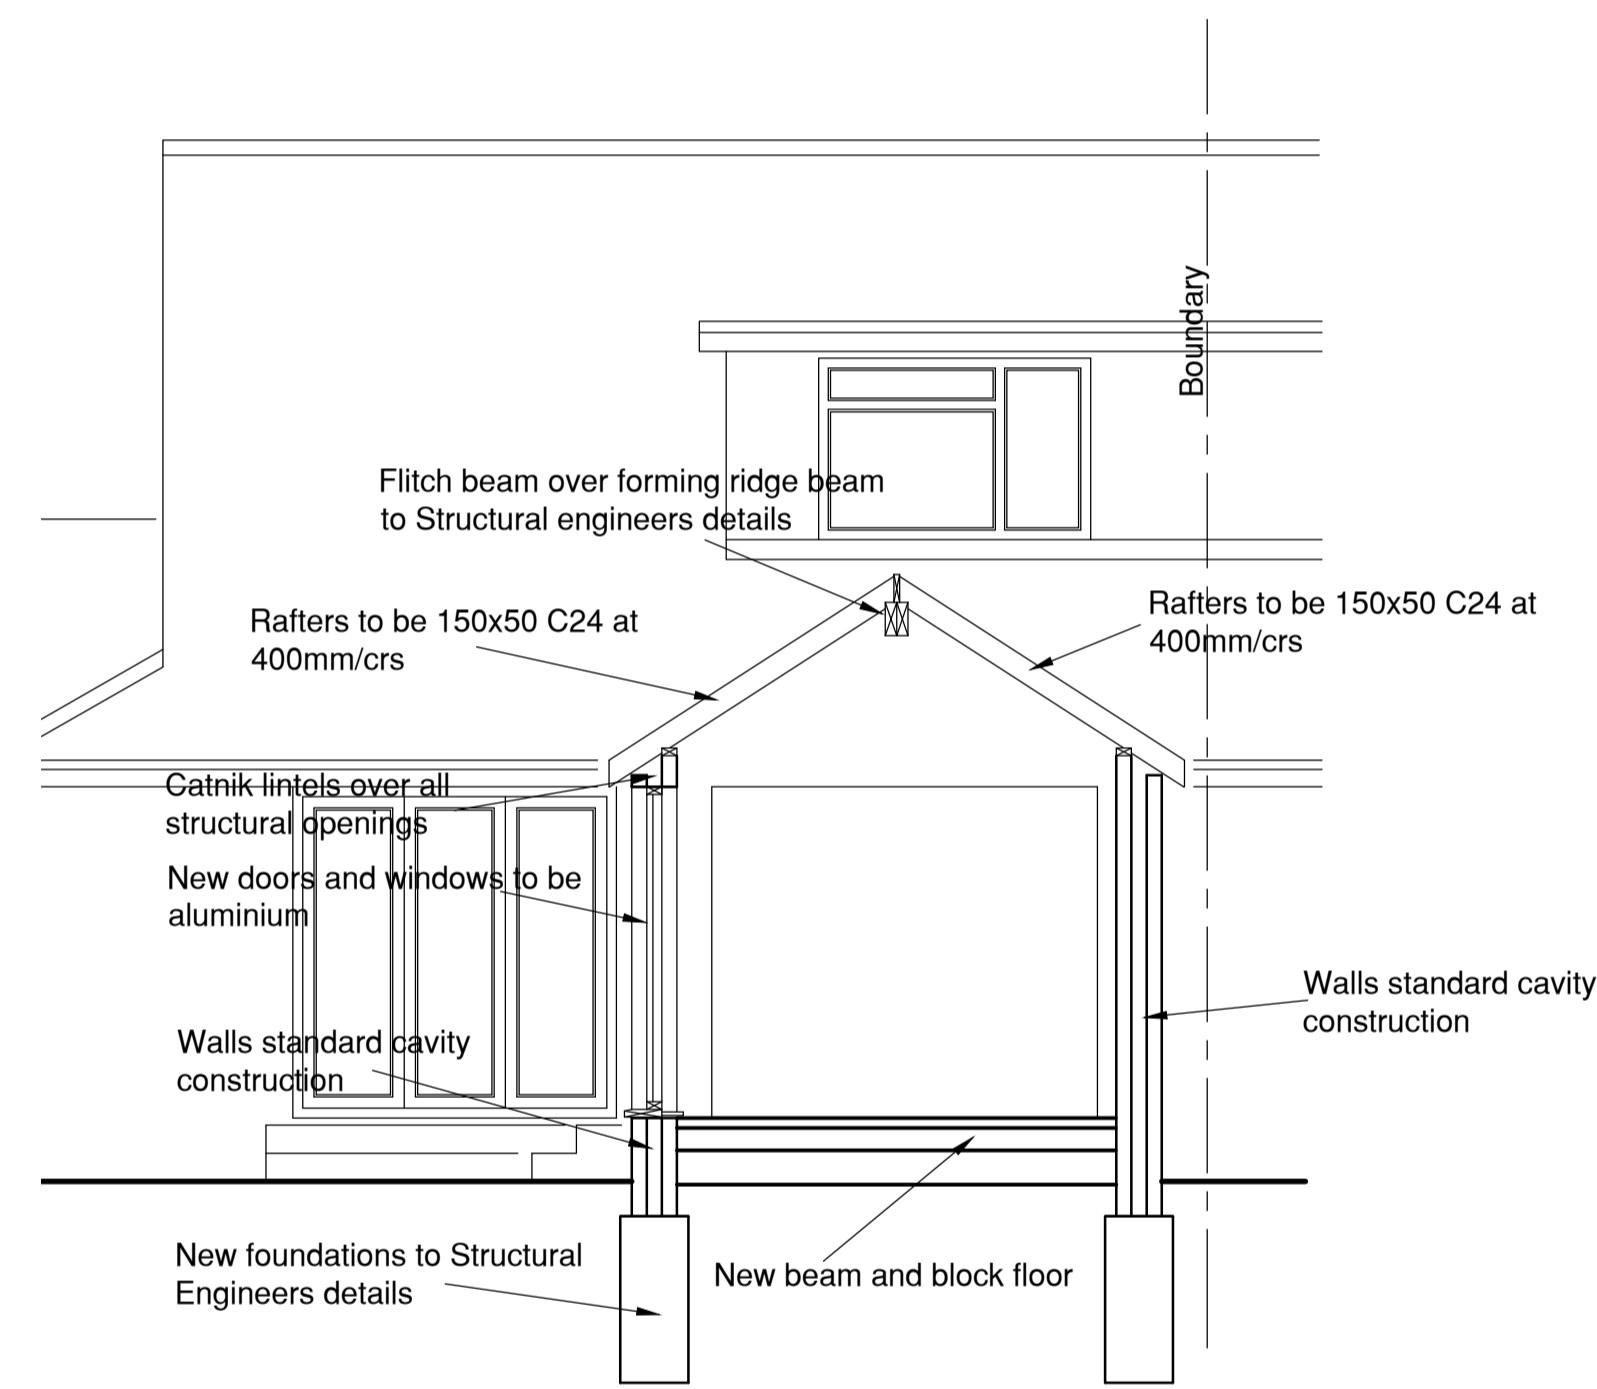

Section
1:50

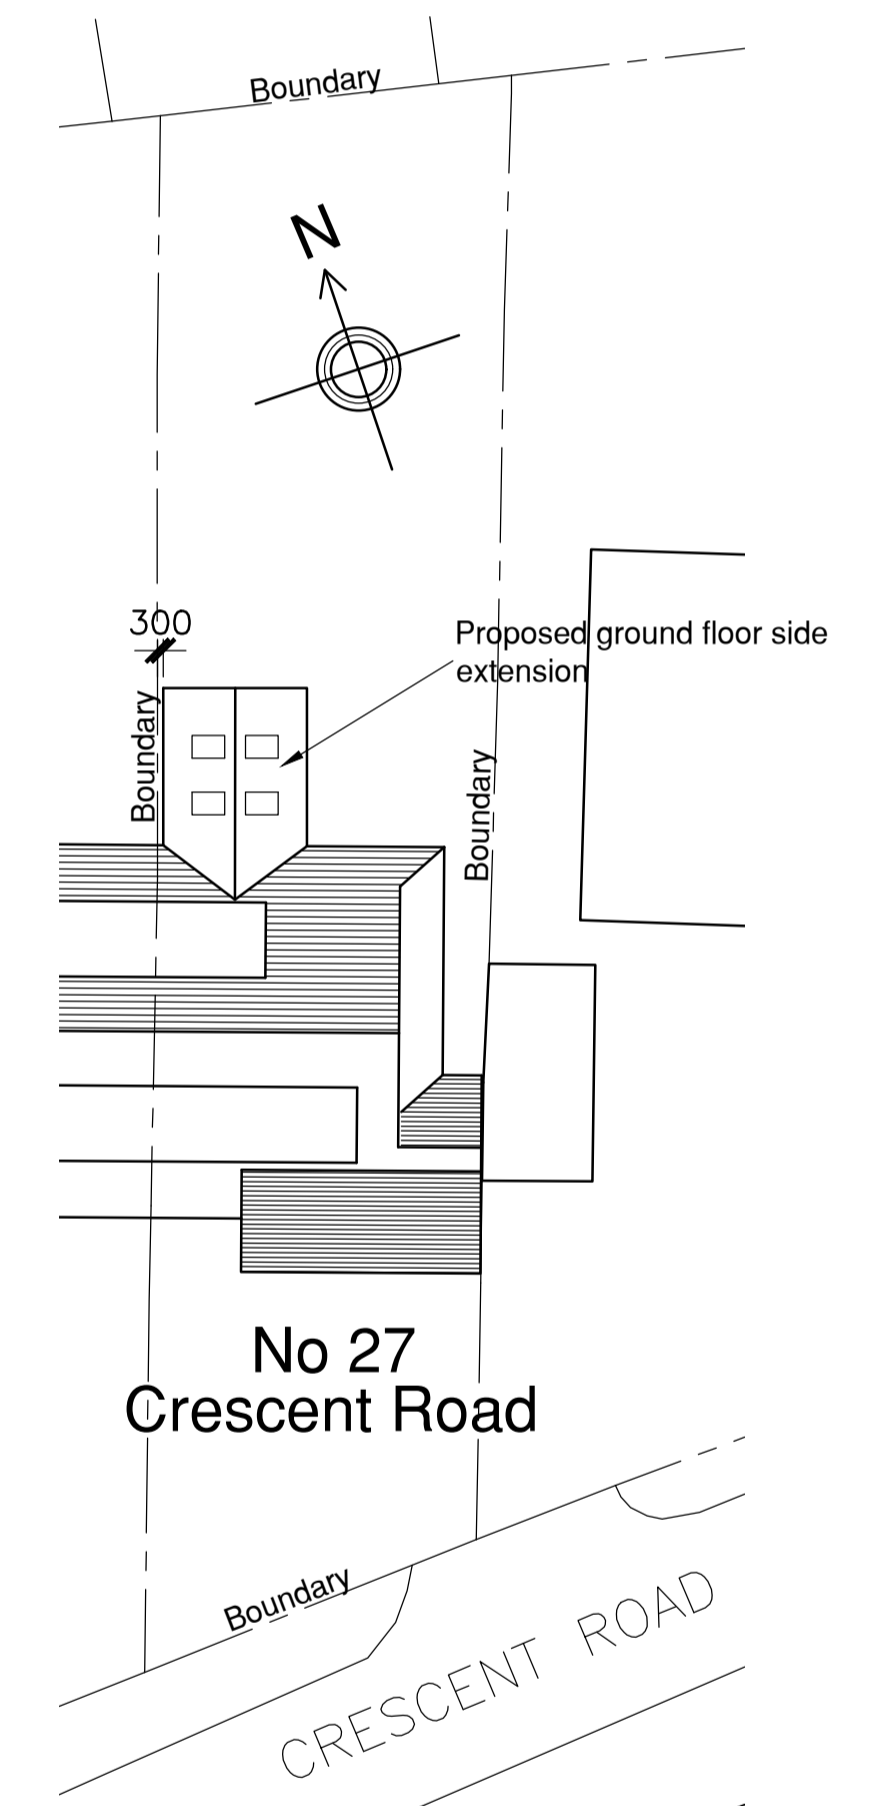

Site Plan
1:200

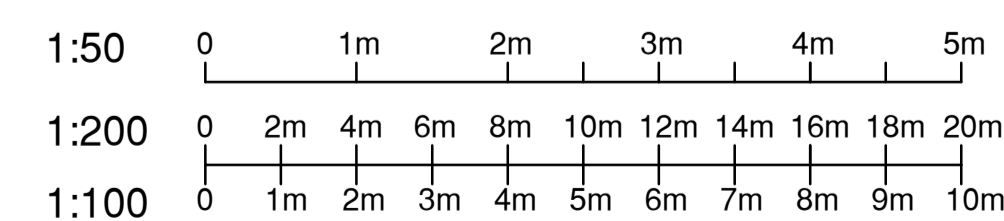

All dimensions to be checked on site prior to work commencing

Foundations to be installed as per Structural Engineers details

Layout of drain runs to be ascertained on site once work commences

Drawing title PROPOSED GROUND FLOOR REAR EXTENSION			
Project 27 CRESCENT ROAD BILLERICAY ESSEX CM12 0JQ			
Client MR & MRS CHURCHILL	Scale As shown	Drawing Number REVO/4693	Revision
<small>Revo Design Limited, 118 Western Road Billericay Essex CM12 9JH Tel: 01277 650669 E mail trevor@revold.co.uk</small>			

Revo