


Proposed Ground Floor Plan
Scale 1:100



Proposed Roof Plan
Scale 1:100

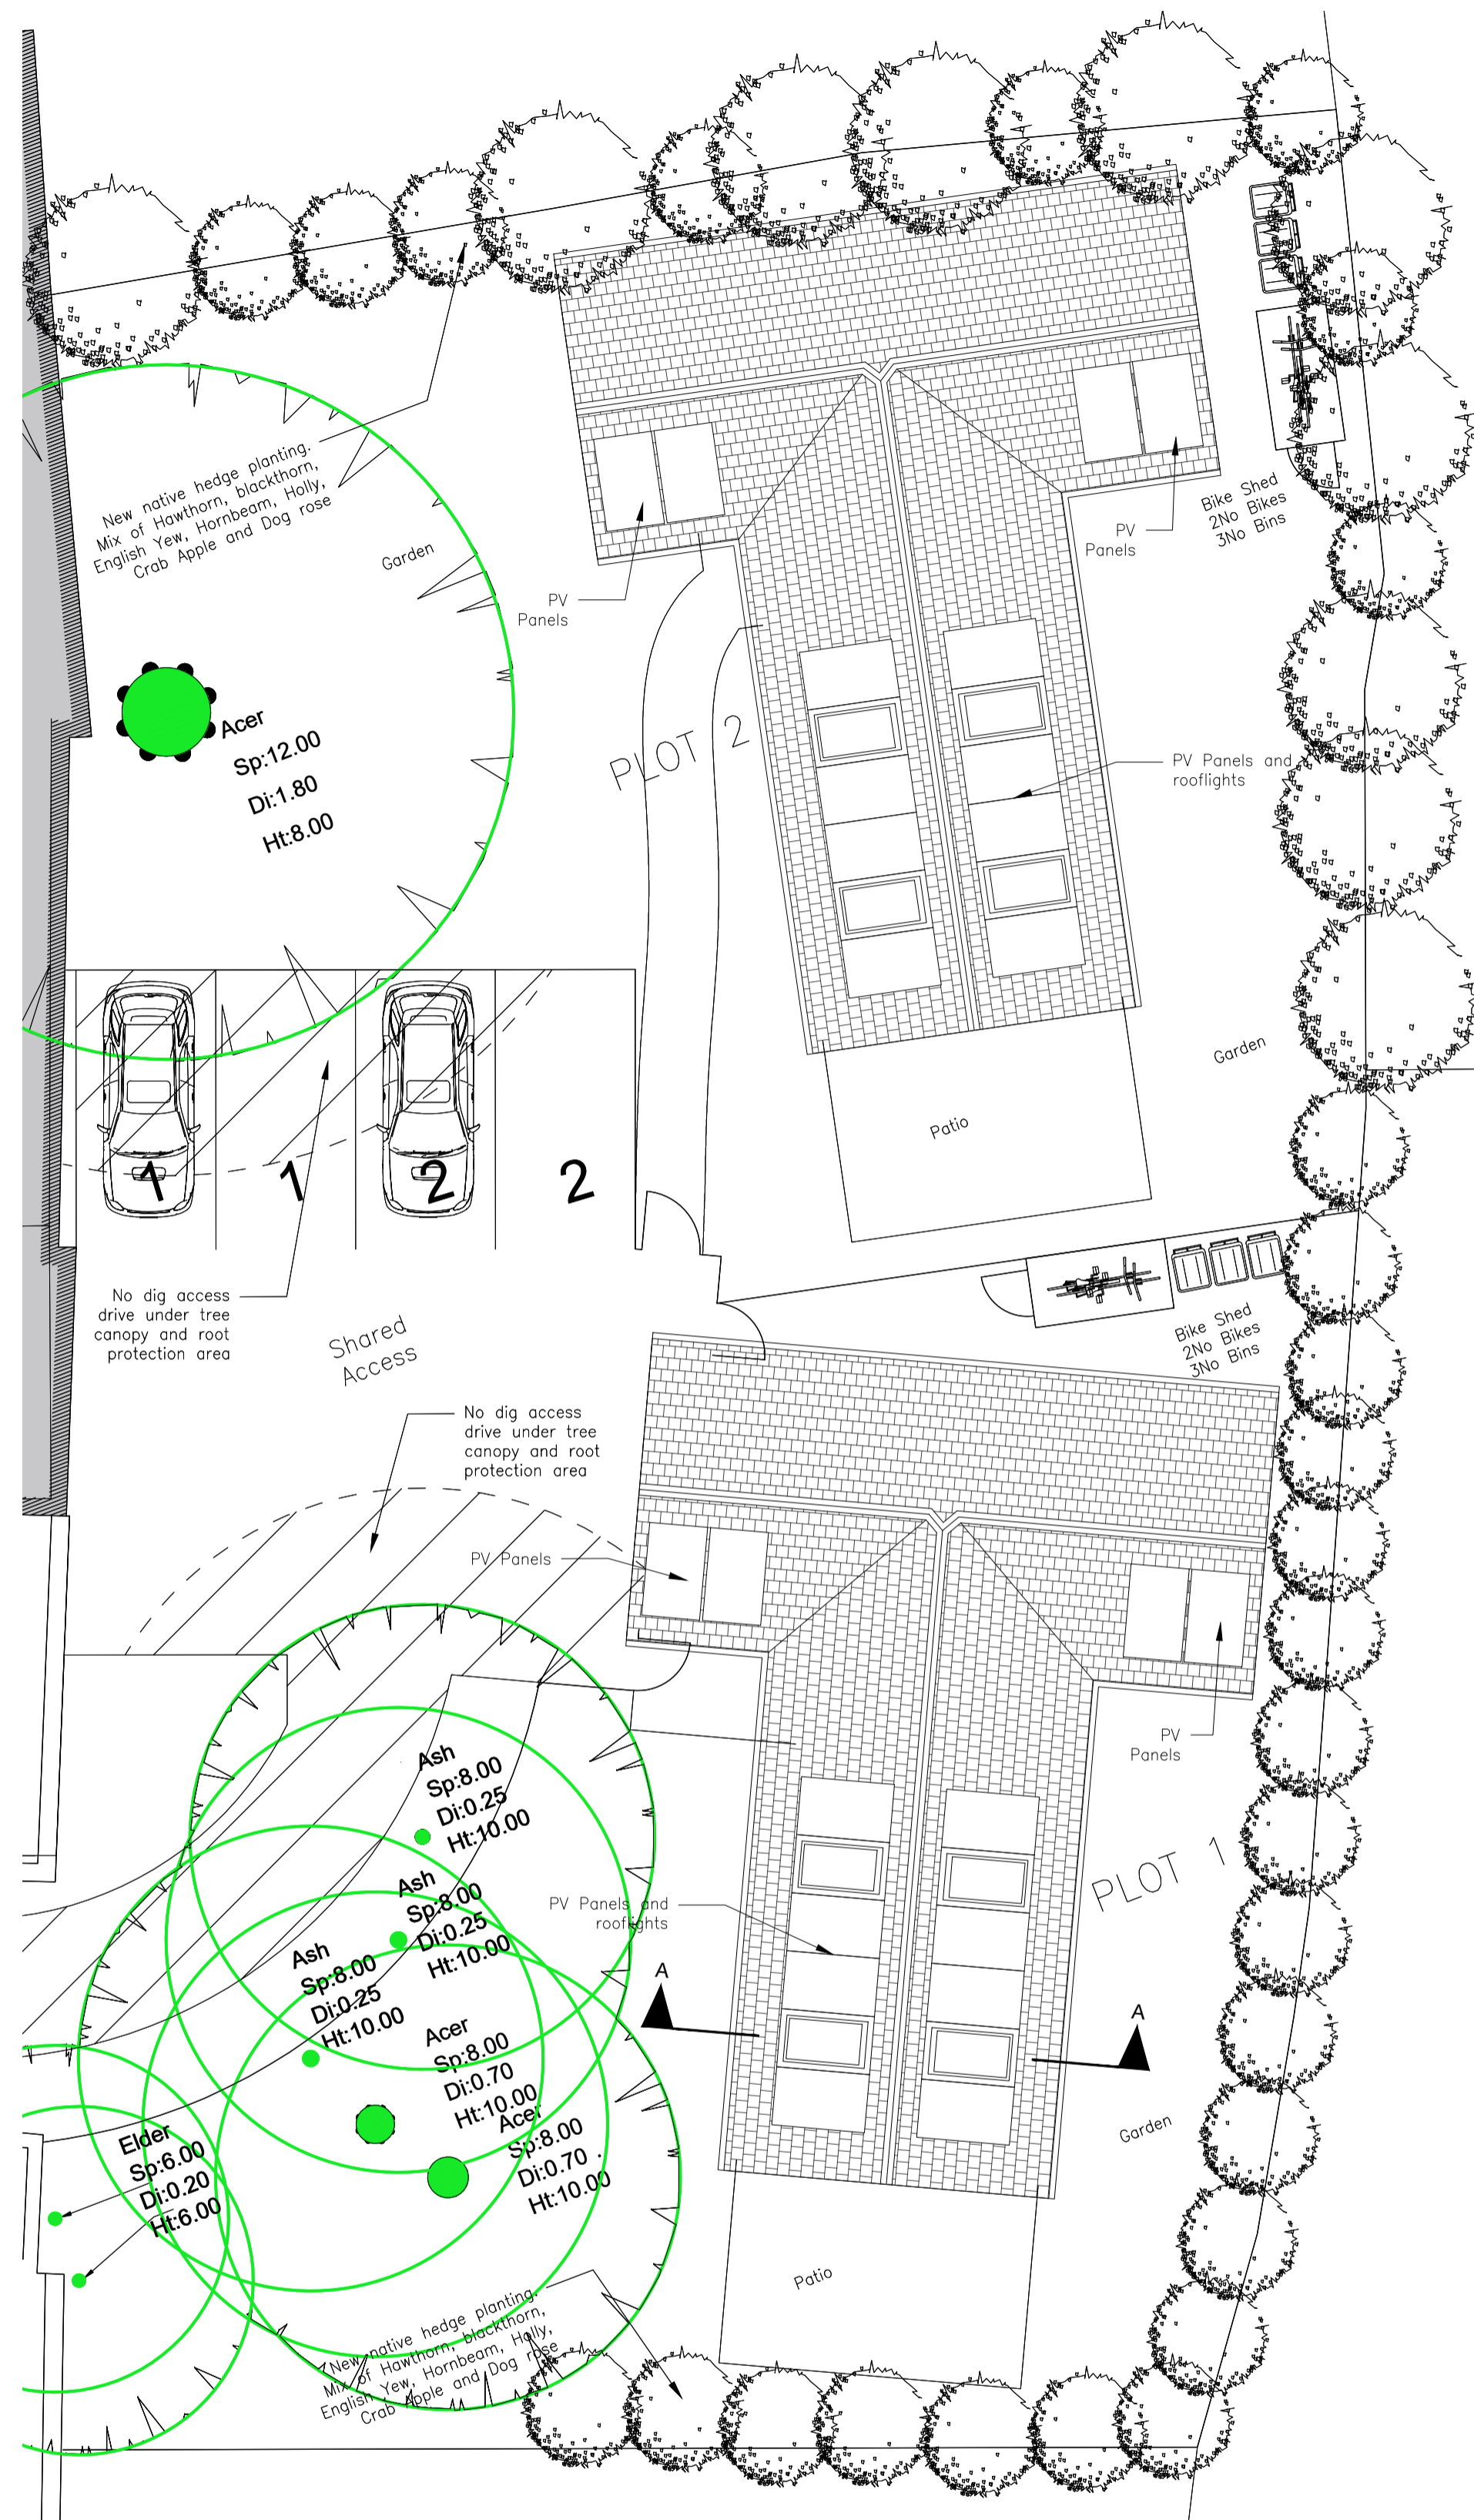

Reference Block Plan
Scale 1:500

Materials Legend


1. Clay plain tiles
2. Brick
3. Timber cladding
4. Timber frame windows
5. Timber frame doors
6. Aluminum rainwater goods




Proposed Section A Plot 1&2
Scale 1:100




Proposed South Elevation Plot 1&2
Scale 1:100

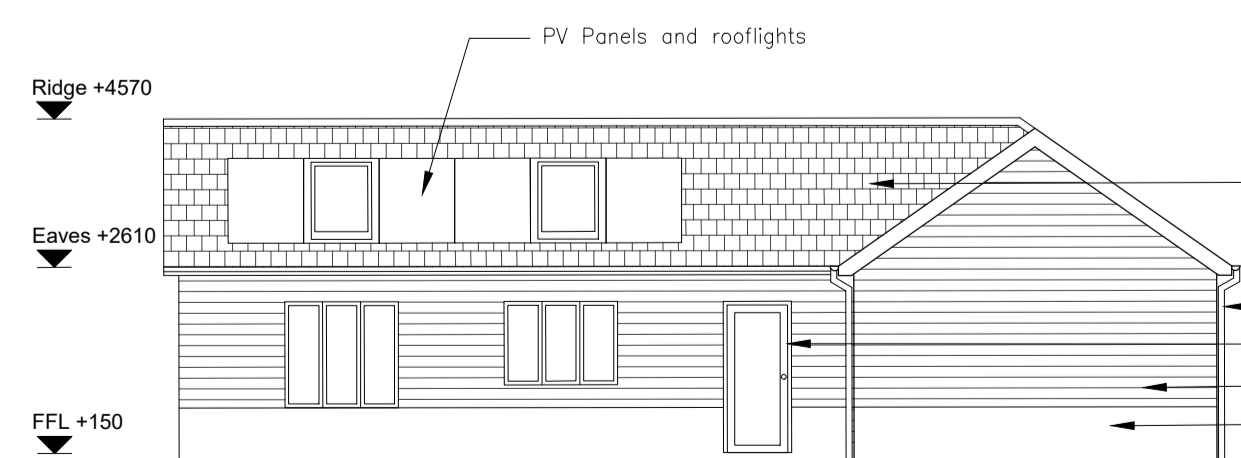

Proposed East Elevation Plot 1&2
Scale 1:100

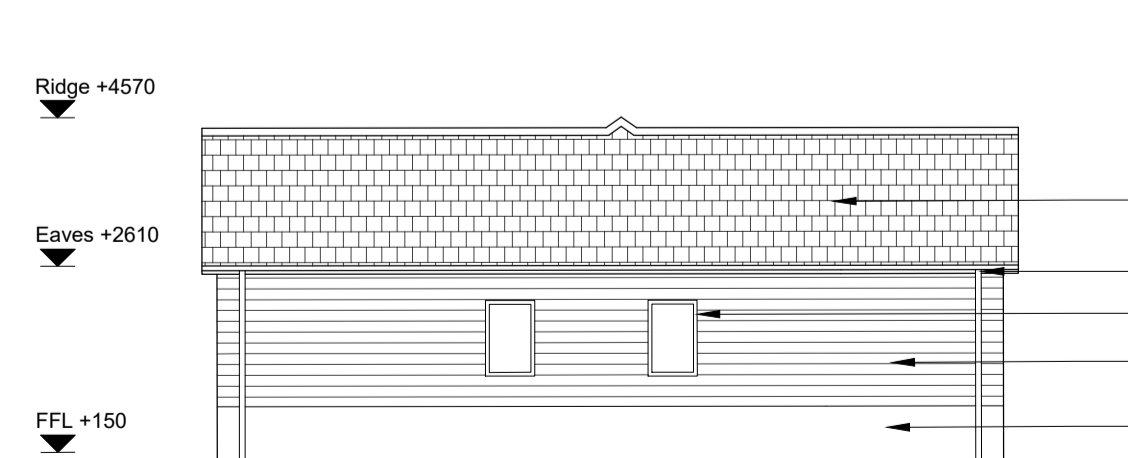

Proposed North Elevation Plot 1&2
Scale 1:100

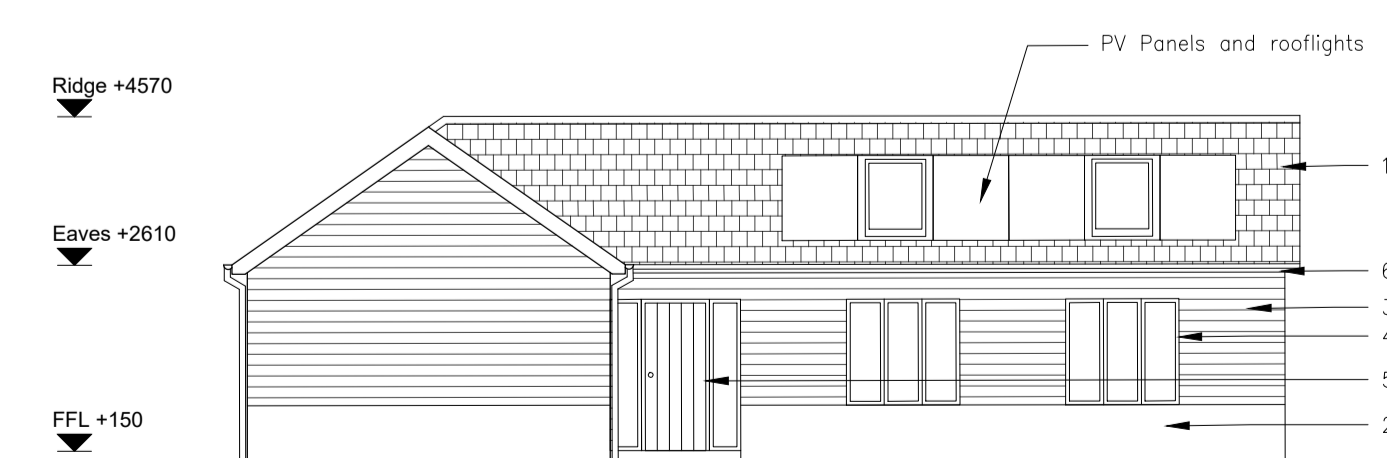

Proposed West Elevation Plot 1&2
Scale 1:100

Notes
 These drawings to be read in conjunction with all other documents and specifications, and other consultants drawings.
 All levels and dimensions must be checked on site and any discrepancies notified to the Architect immediately.
 Drawings must not be scaled. Use figured dimensions only.
 Shop drawings of manufactured items must be approved by the Architect before work is put in hand.
 This drawing is Copyright.

revisions

SCALE 1:100 0 1 2 5m

PLANNING

Freeland Rees Roberts Architects
 25 City Road, Cambridge CB1 1DP 01223 366555 info@frrarchitects.co.uk

client
Mr Gordon Ward

job title
Land at Pierce Lane, Fulbourn Housing Development

drawing title
Proposed Floor Plans, Elevations and Sections

scale 1:100 size A1 drawn RL/GR date Feb 24

drawing no. 24.010-3-110 rev -