


Proposed Screen Wall - PHASE 1
East/West Elevation
Scale: 1:50

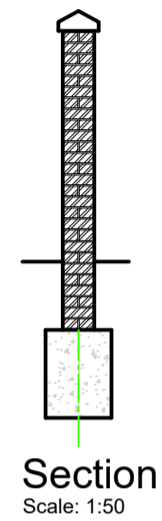

Section
Scale: 1:50

Existing permeable pea stone drive access & car parking retained

Existing permeable pea stone drive access & car parking retained

Existing permeable pea stone drive access & car parking retained



Existing permeable pea stone drive access & car parking retained



Phase - 1
Proposed Materials:
A: Roof: 1 - Clay Pantiles; 2 - Grey membrane (Samifil)
B: Walls: 1 - Timber boarding Larch left natural
C: PV Panels & Roof lights

Phase - 2
Proposed Materials:
A: Roof: 1 - Clay Pantiles; 2 - Grey membrane (Samifil)
B: Walls: 1 - Brick to match extg. as near as possible.

Proposed Ground Floor Plan - PHASE 1 & 2
Scale: 1:100

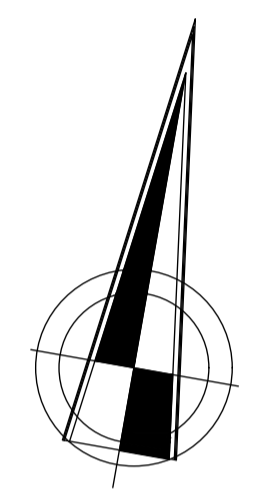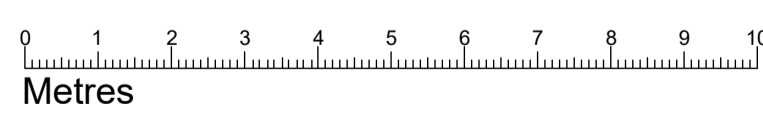

Revisions:	
Dated	Description
A	
B	
C	

The Hollies
Brick Kiln Lane
Morningthorpe
Norwich
NR15 2LH

Client: Eastern Healthcare Ltd

Proposed Plan - Phase 1 & 2

Drawing no:	2649.20.4
Date:	Scale:
January 2024	1:100

lan garrett
Building Design and Surveying Consultants

lan Garrett Building Design Limited
The Store,
Oakwood Mews
LOWESTOFT,
Suffolk,
NR32 2LS.
T: 01502-511821
E: lan@garrettdesign.co.uk
W: www.garrettdesign.co.uk
Company Reg no. 07140861

Notes:
This drawing and any design shown upon it are the exclusive copyright of Ian Garrett Building Design Limited, UK. No other person may use this design for any purpose, without prior written permission or discharge being received from in a written form from - Ian Garrett Building Design Limited, UK the copyright holder.
This drawing shall not be scaled, check all site dimensions & from fixed positions. Use dimensions on the plans in preference.
This drawing has been prepared for planning or building regulation purposes only, & thus shall not be regarded as a fully working drawing. All dimensions, levels, foundations, ground conditions, drains, heights, DPC & DPM together with complete drawings shall be checked and agreed prior to any manufacture of any component.
All work, workmanship & materials are to comply with the current & applicable BS Code of Practice, building regulations.
Check planning conditions that may be relevant to the application. This drawing shall be read in conjunction with the specifications, engineers designs, details that may be supplied to assist.
Any changes to the design or specifications, shall need to be agreed with the Local Authority planning & building control departments. Changes could compromise the design requirements.
Note the need for compliance with the CDM Regulations 2015 on all projects. Domestic & Business operations need to be considered. No alterations to the drawings or specifications shown may be undertaken other than by Ian Garrett Building Design Limited the copyright holder.

This drawing is computer generated and must not be altered manually.

Note:
No building works to the First floor accommodation proposed