




**APPLICATION SITE**  
 14 Allhallows Road  
 London E6 5SZ

**SITE AREA**  
 165.4m<sup>2</sup>/1780.4ft<sup>2</sup>

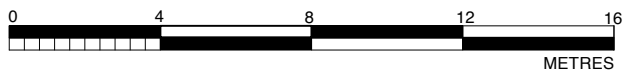

**EXISTING SITE PLAN**  
 SCALE 1:200 @A3 □ EXISTING

50 Queens Road,  
 Buckhurst Hill,  
 Essex, IG9 5BY

0208 498 0228  
 info@nicantony.com  
 www.nicantony.com

Project: Proposed New Build Dwelling	
Title: Existing Site Plan	
Site: 14 Allhallows Road, London, E6 5SZ	
Date: 04/01/24	Scale: 1:200
Drawing Number: 2024.118.PA 03	Revision Number:

