
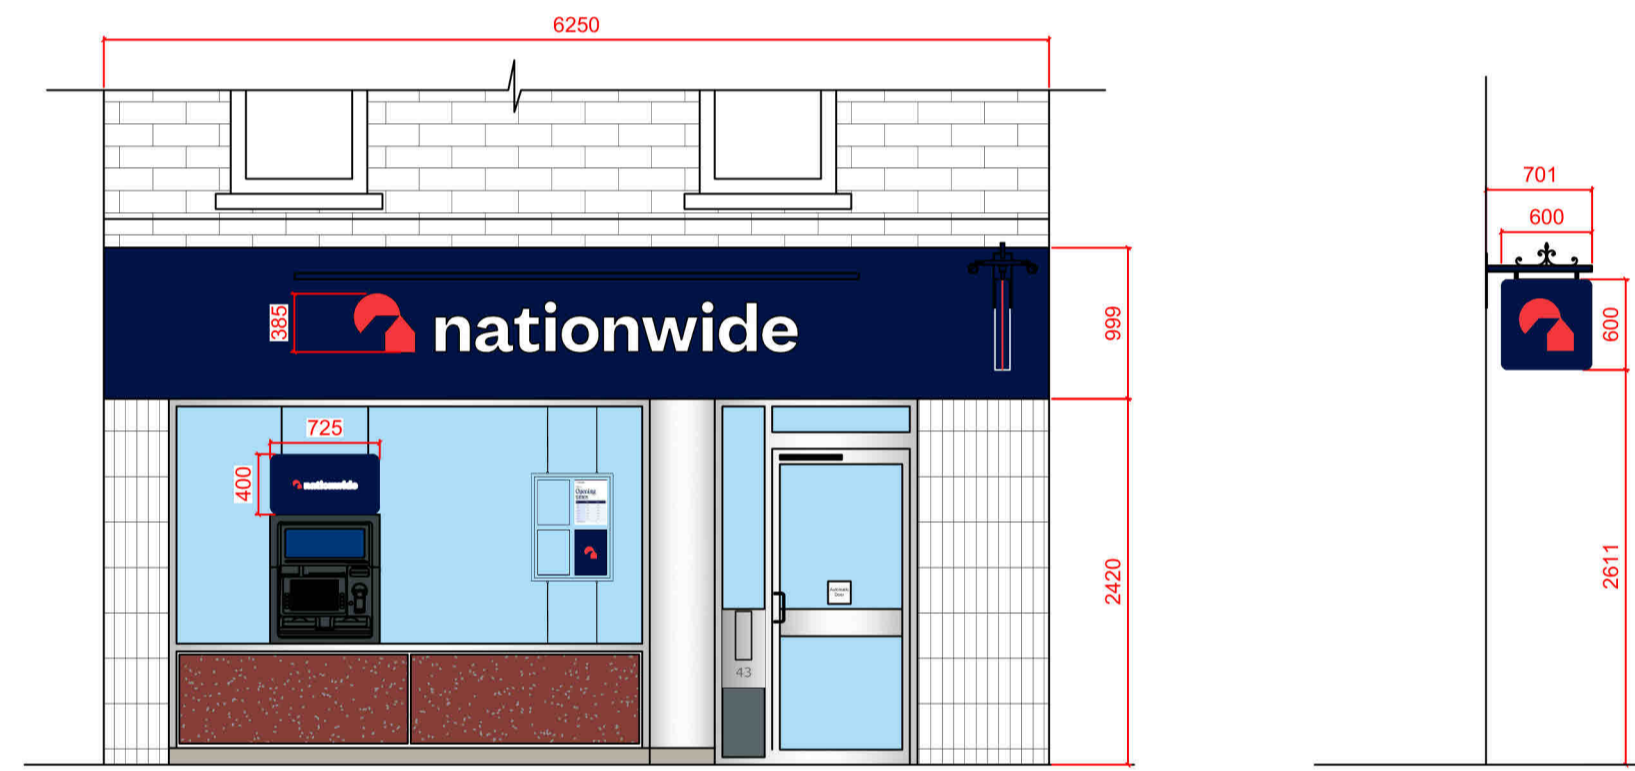


EXTERNAL SCOPE OF WORKS:

- Replace and relocate 1no. Projecting signage with new 600mm. Retain existing brackets.
- Existing Projecting sign brackets to be painted in blue to match new fascia.
- Replace 1no. Fascia and 1no. Logo with 1no. New blue fascia & 1no. New 385 mm logo height.
- Trough light to be replaced with new, colour to be match dark blue fascia.
- Replace 1no. ATM tablet and decals with new.
- Replace statutory signage with new.
- Post box no. to be sprayed in grey.
- **Window message not deployed.**

Core Red	Core Blue
#F9383D 0, 87, 69, 2 032 C	#011546 100, 90, 40, 40 282 C

This copy has been made by or with the authority of Midlothian Council pursuant to Section 47 of the Designs and Patents Act 1988. Unless that Act provides a relevant exception to copyright, the copy must not be copied without the prior permission of the copyright owner.

Front Elevation

**DRAWINGS PRODUCED FROM RECORD INFORMATION ONLY.  
ALL DIMENSIONS TO BE CHECKED ON SITE PRIOR TO MANUFACTURE  
AND INSTALLATION**

ALL DIMENSIONS MUST BE CHECKED ON SITE.  
ONLY FIGURED DIMENSIONS ARE TO BE WORKED FROM.  
DISCREPANCIES MUST BE REPORTED TO THE ARCHITECT BEFORE  
PROCEEDING.  
THIS DRAWING IS BASED ON BEST KNOW INFORMATION



#	#	#
B	Fascia size to be 999mm and logo reduced to 385mm	06.12.2023
A	Fascia size to be 1000mm and shown stone work above fascia.	04.12.2023
LETTER	DESCRIPTION	DATE

**ISG**  
ISG  
Boleyn House,  
St Augustines  
Business Park,  
Whitstable  
Kent CT5 2QJ

© This drawing remains the Copyright of Four Architecture and Design and may not be reproduced in whole or in any part without prior written permission.  
**NOTE:**  
All proprietary goods and materials are to be fitted in accordance with manufacturer's instructions. Codes of Practise and British Standards. All dimensions to be verified by the Contractor on site. Do not scale drawings, work to figured dimensions only.  
ALL REFERENCES SHOULD BE READ IN CONJUNCTION WITH THE MOST CURRENT NATIONWIDE DESIGN GUIDES.



**DALKEITH (0928)  
Brand Update**

BRANCH NAME & PREFIX: <b>DALKEITH</b> 43 High Street			DRAWING TYPE: <b>PROPOSED EXTERNAL ELEVATION</b>			
SCALE @ A1: 1:50	SCALE @ A3: 1:100	DATE DRAWN: 23.11.2023YY	STATUS: PROPOSED	PROPERTY LOCATION CODE: DA02	DRAWING REF NO: PR.00.E1	REV. B
DRAWN BY: HU	CHECKED BY & DATE: JNA	JOB REF:				