



All dimensions to be checked on site and the Architects notified of any discrepancies prior to commencement of work.
All materials and workmanship to relevant British Standards Codes of practice and manufacturers recommendations.

This drawing is copyright


Revision	Date	Description	Initials
----------	------	-------------	----------

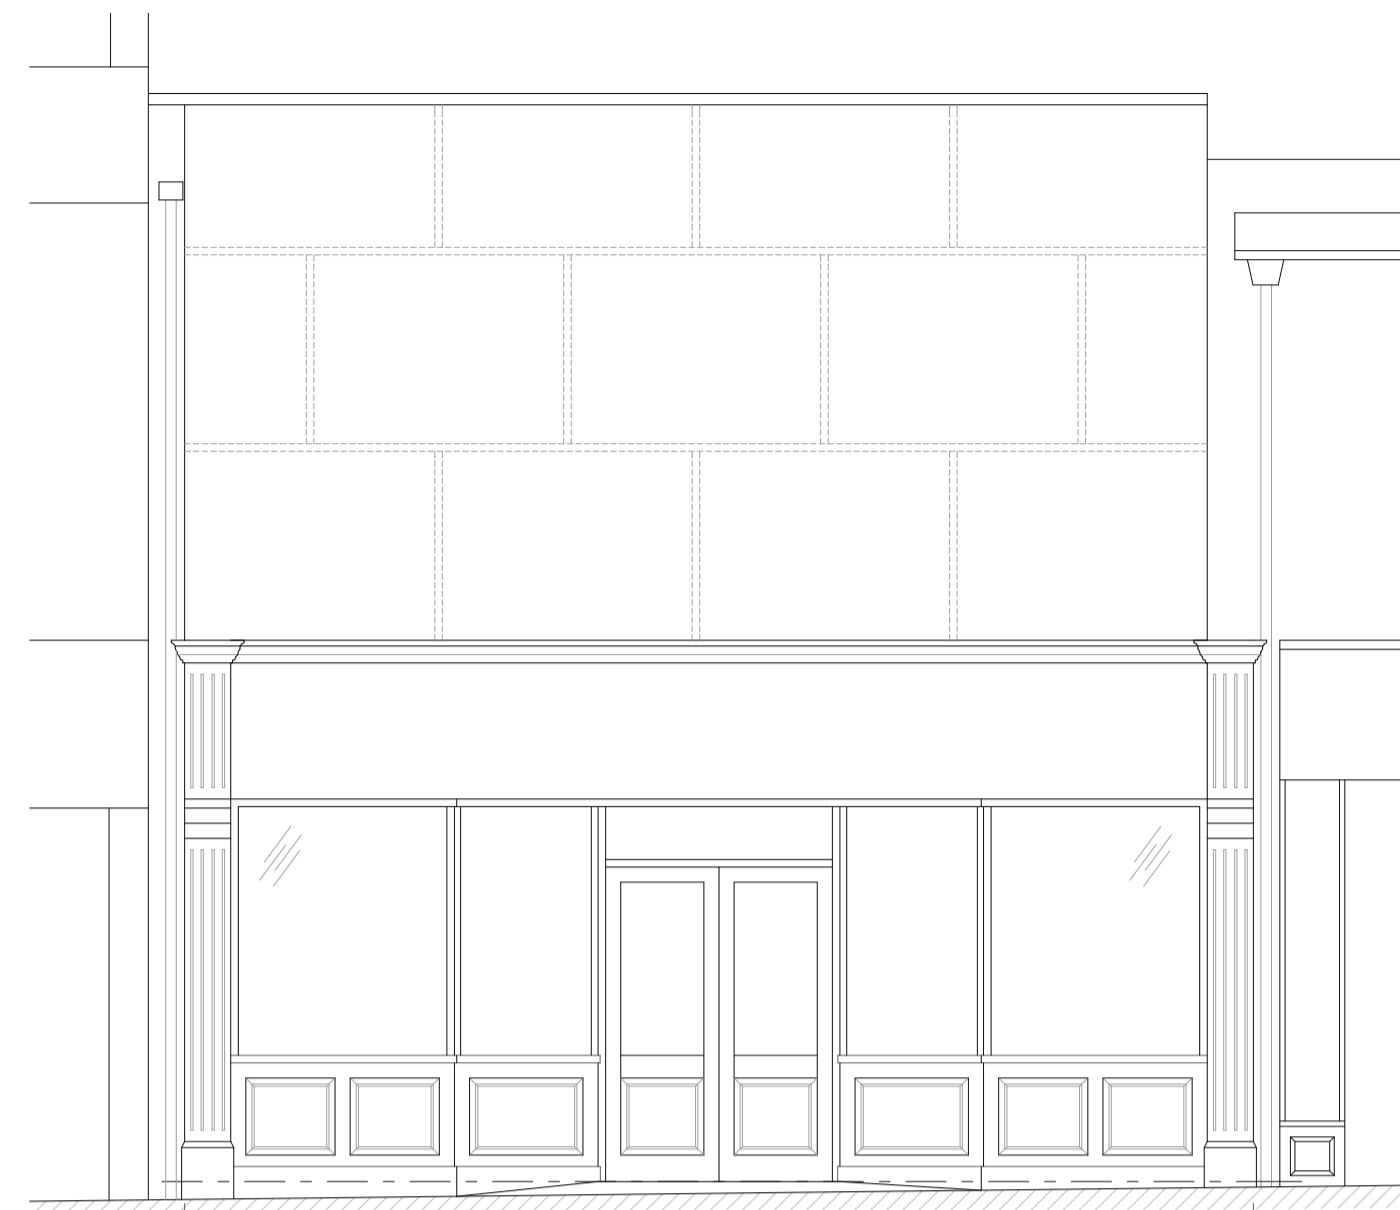


Front Elevation as Existing
Scale 1:50

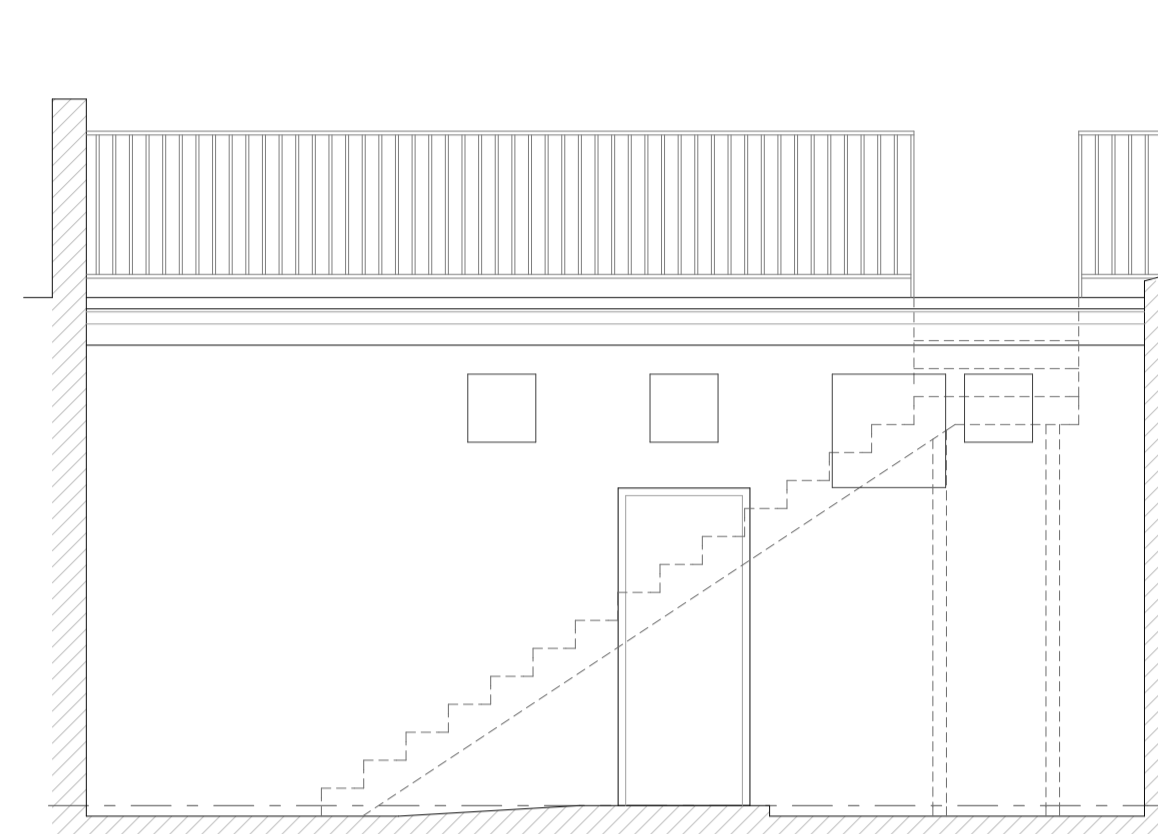


Rear Elevation as Existing
Scale 1:50

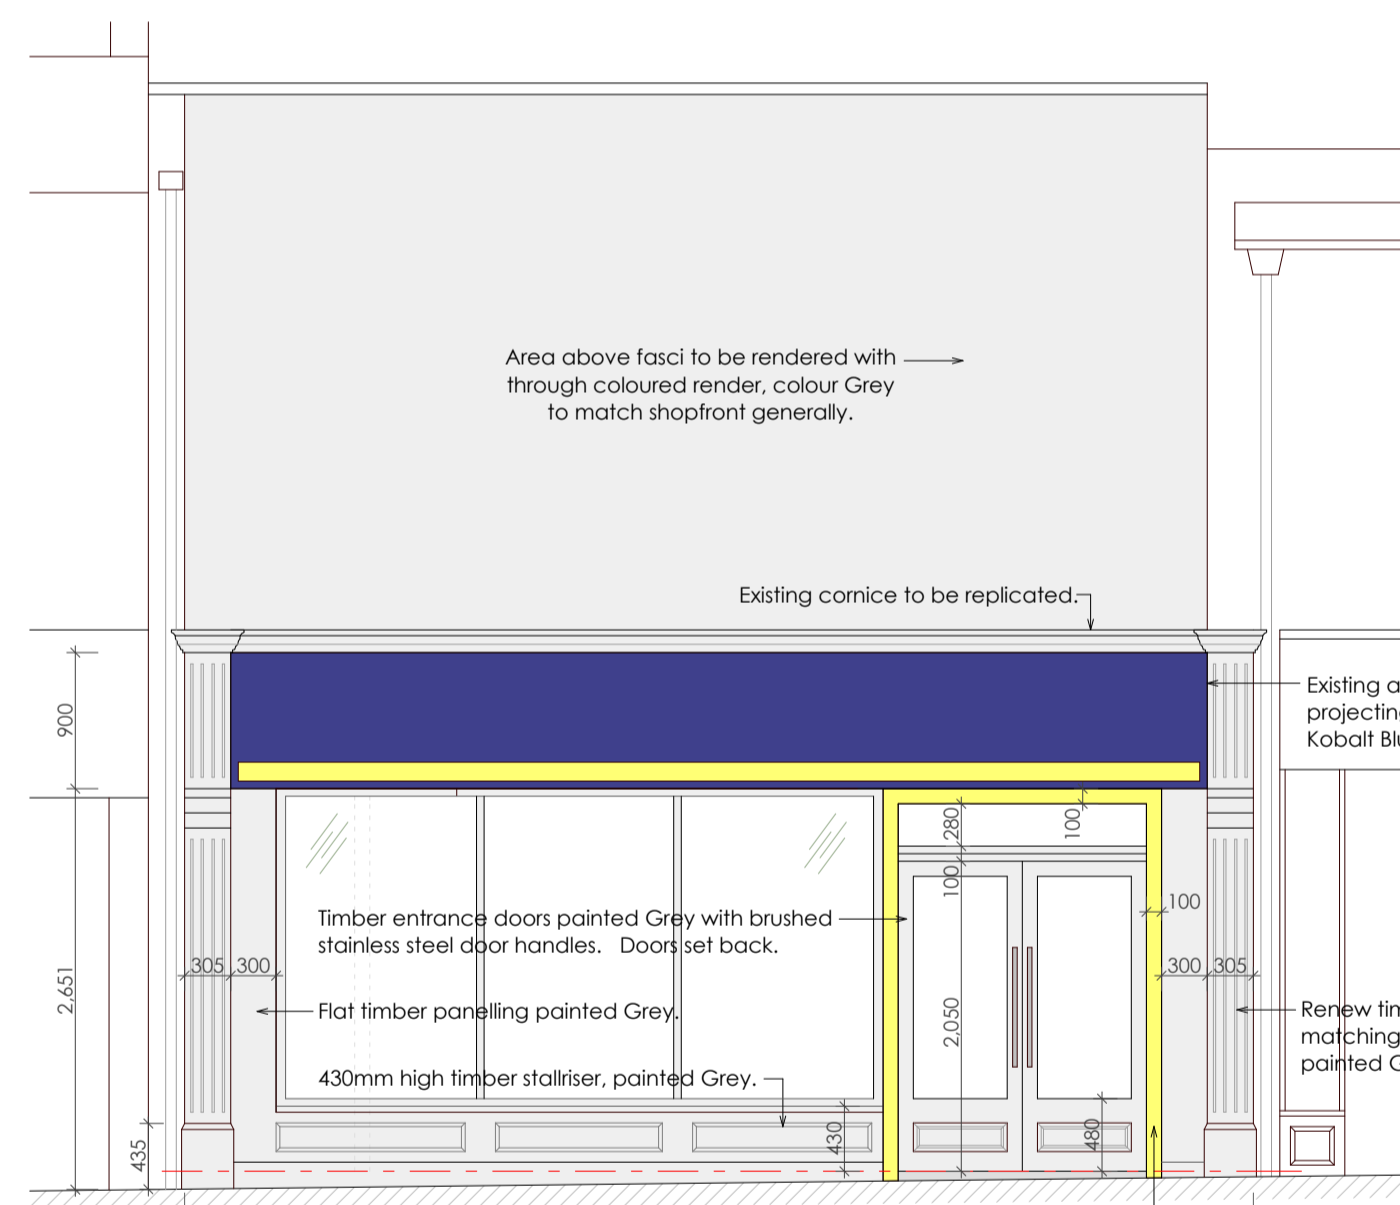


Front Elevation as Proposed
Scale 1:50

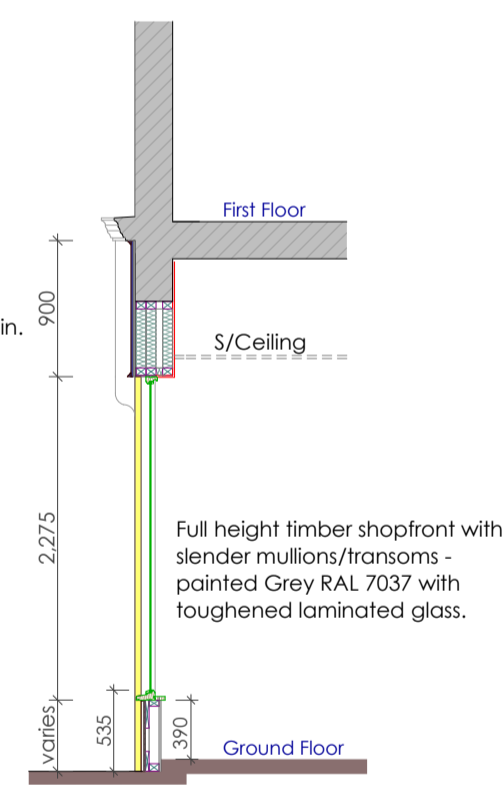


Section Thro Shopfront as Proposed
Scale 1:50

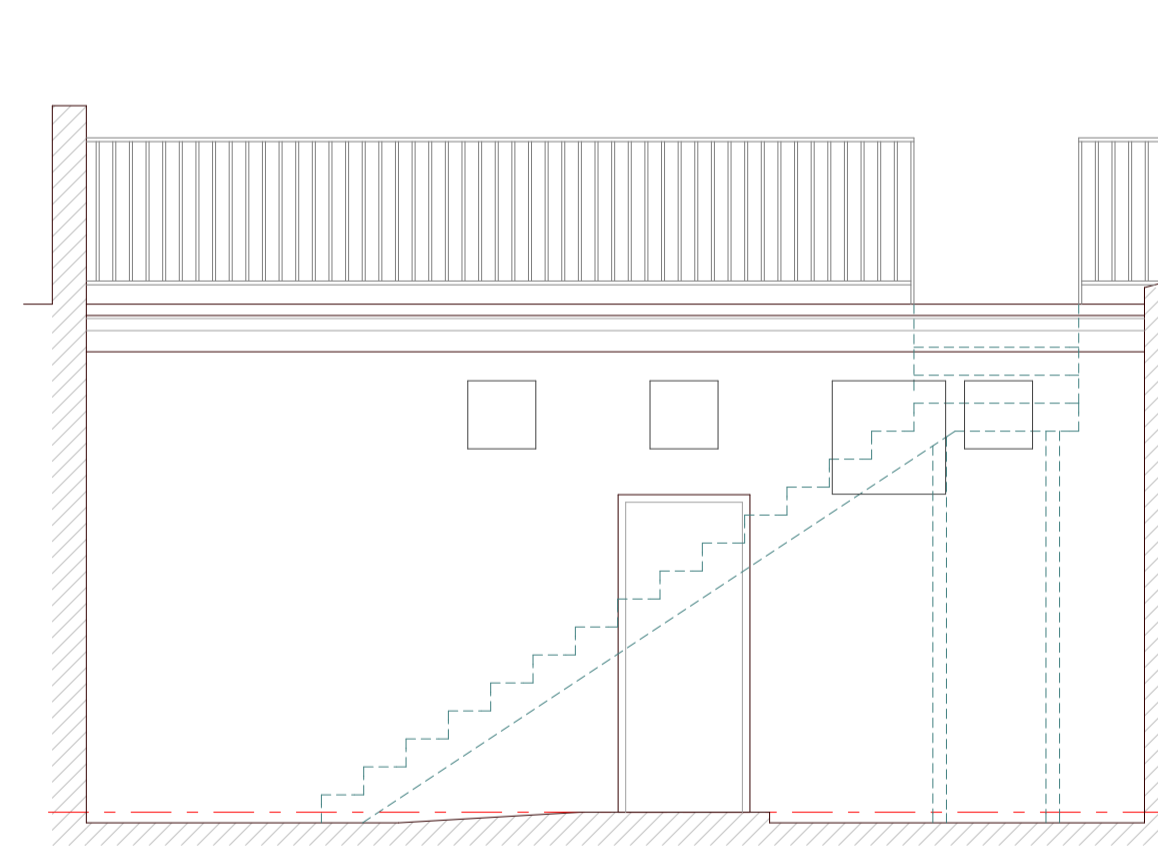

Rear Elevation as Proposed
Scale 1:50

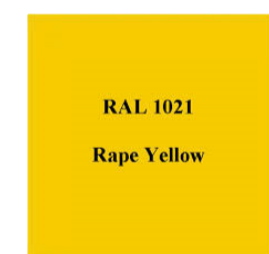

Feature Door Surround Colour - RAL 1021

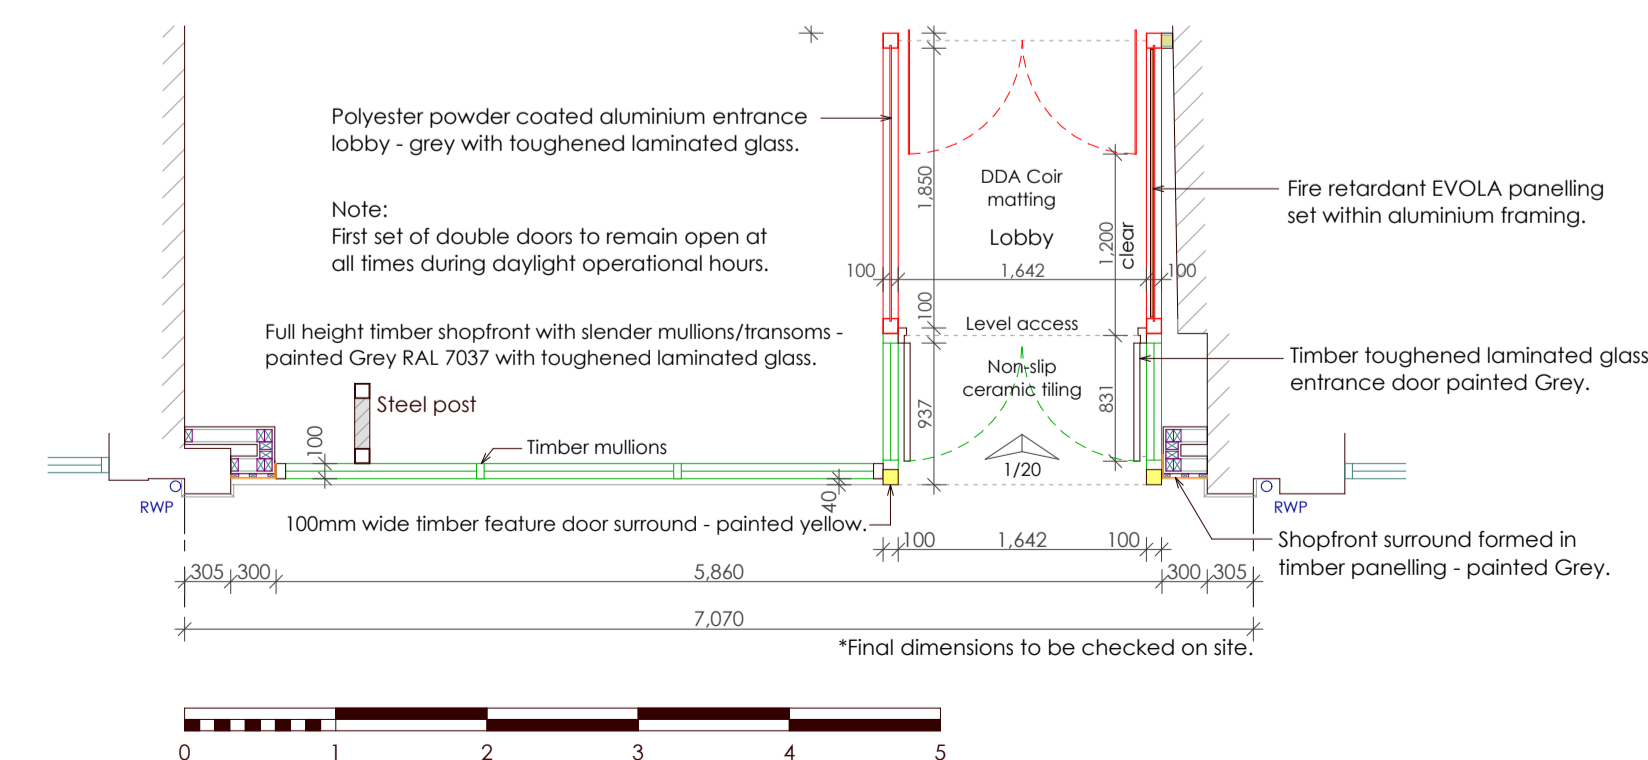

Part Ground Floor Plan as Proposed
Scale 1:50



matrixarchitecture ltd

Matrix Architecture Ltd, 8-9 Brenkley Way,
Blezard Business Park, Seaton Burn, NE13 6DS
T: 0191 2368955 M: 07948 275164
E: sms@matrixarchitecture.co.uk
W: www.matrixarchitecture.co.uk



CLIENT
LUXURY LEISURE LTD

JOB TITLE
202 HIGH STREET, AYR

SHEET TITLE
ELEVATIONS AS EXISTING & PROPOSED

SCALES
1:50 @ A1

SHEET NUMBER
3550(B)02

REVISION
DATE
16/02/2024

CHECKED
DRAWN
S.STEEL