


All dimensions to be checked on site and the Architects notified of any discrepancies prior to commencement of work.
All materials and workmanship to relevant British Standards Codes of practice and manufacturers recommendations.

This drawing is copyright


Revision	Date	Description	Initials
----------	------	-------------	----------

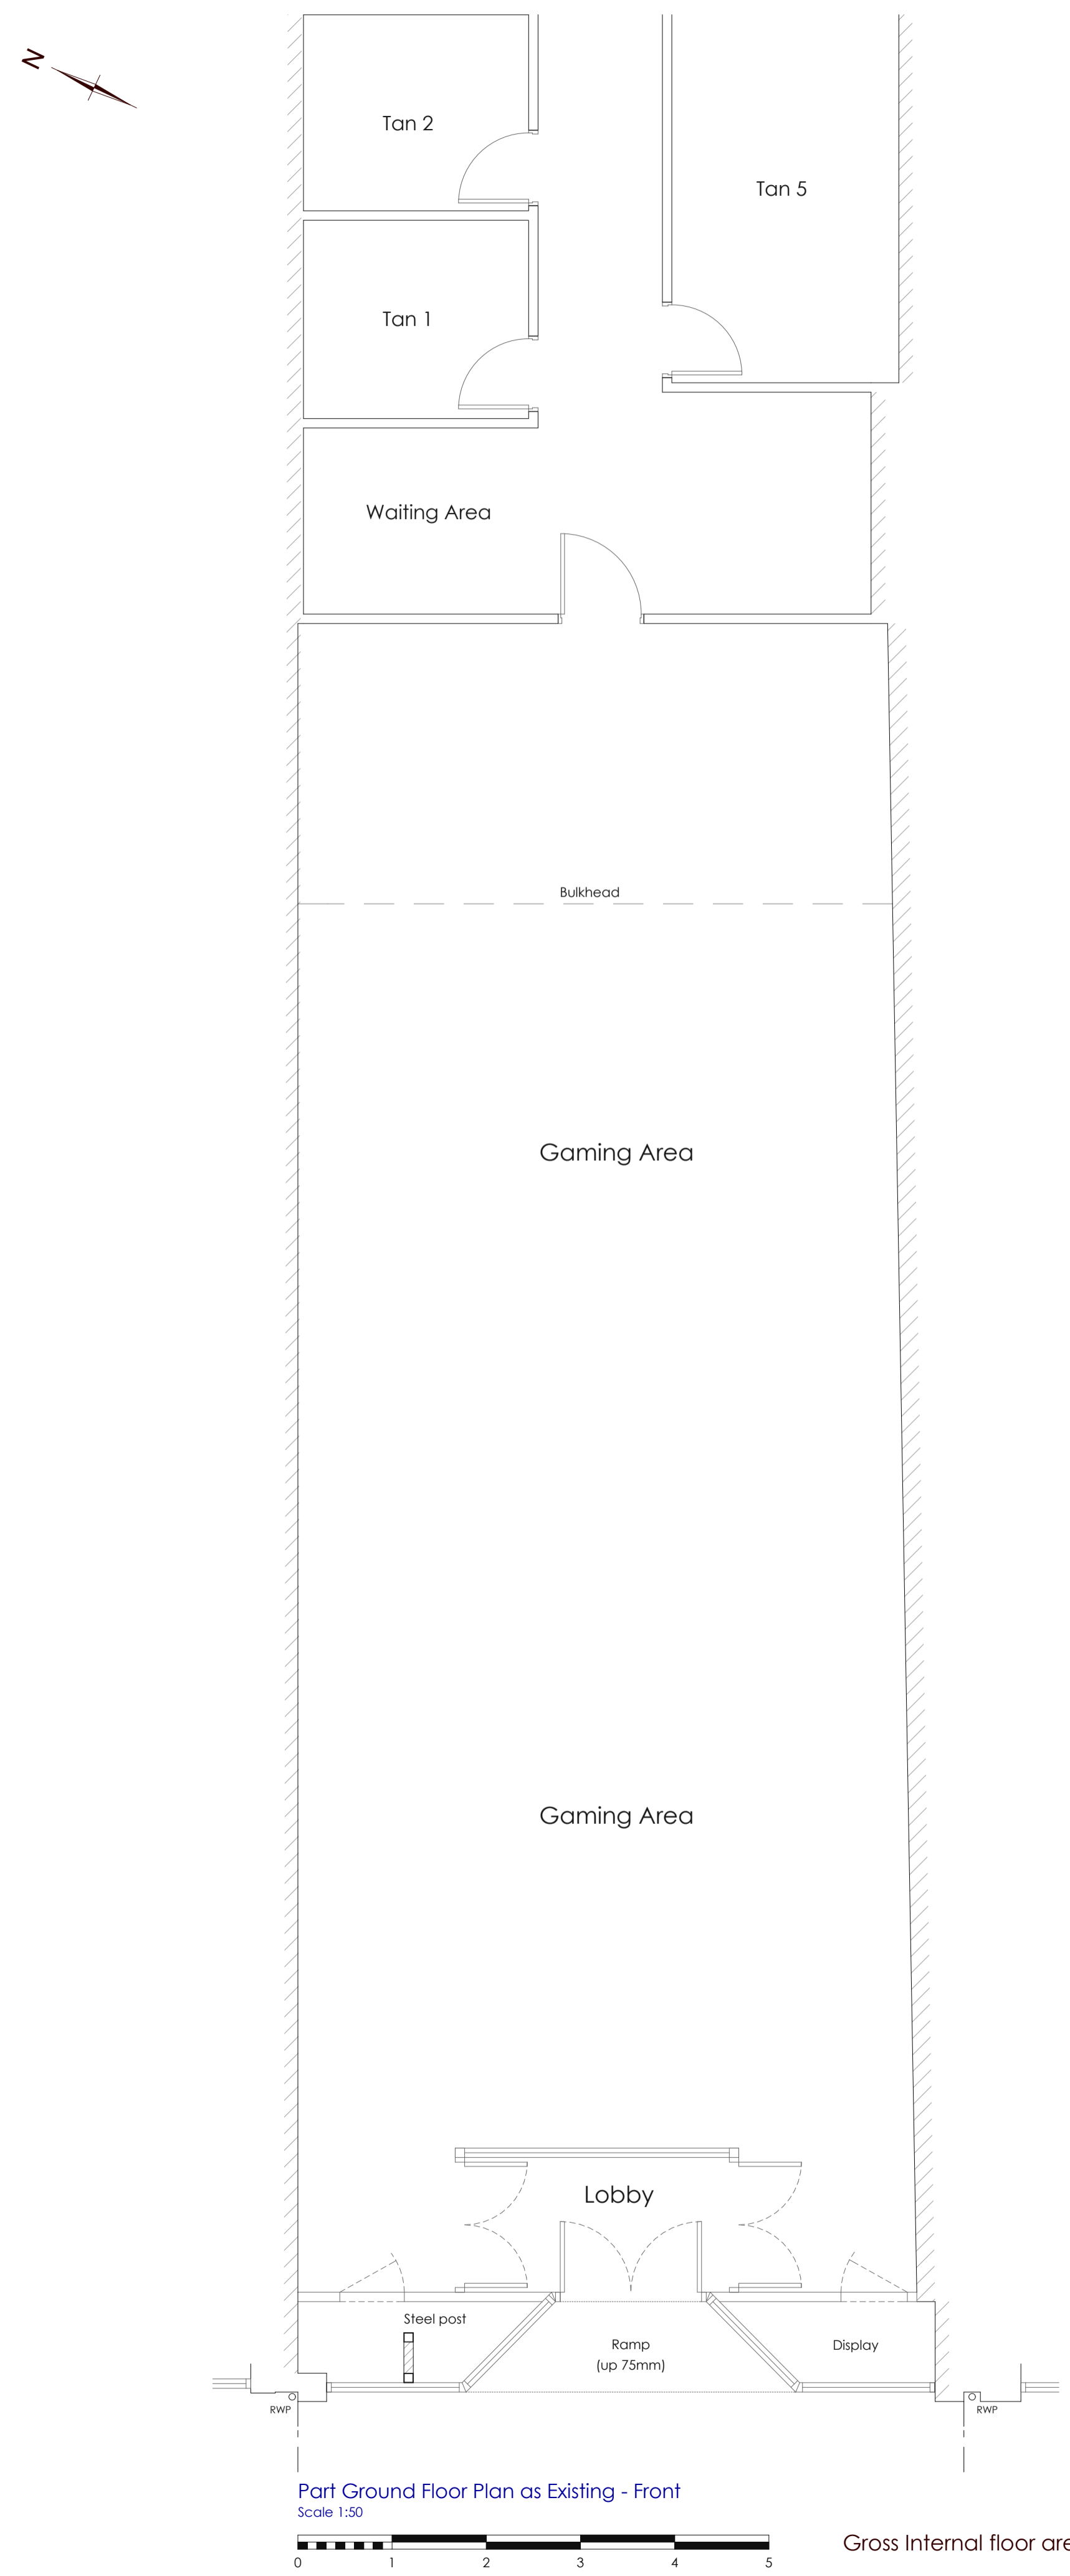


Part Ground Floor Plan as Existing - Front
Scale 1:50



Gross Internal floor area: GF: 232m²

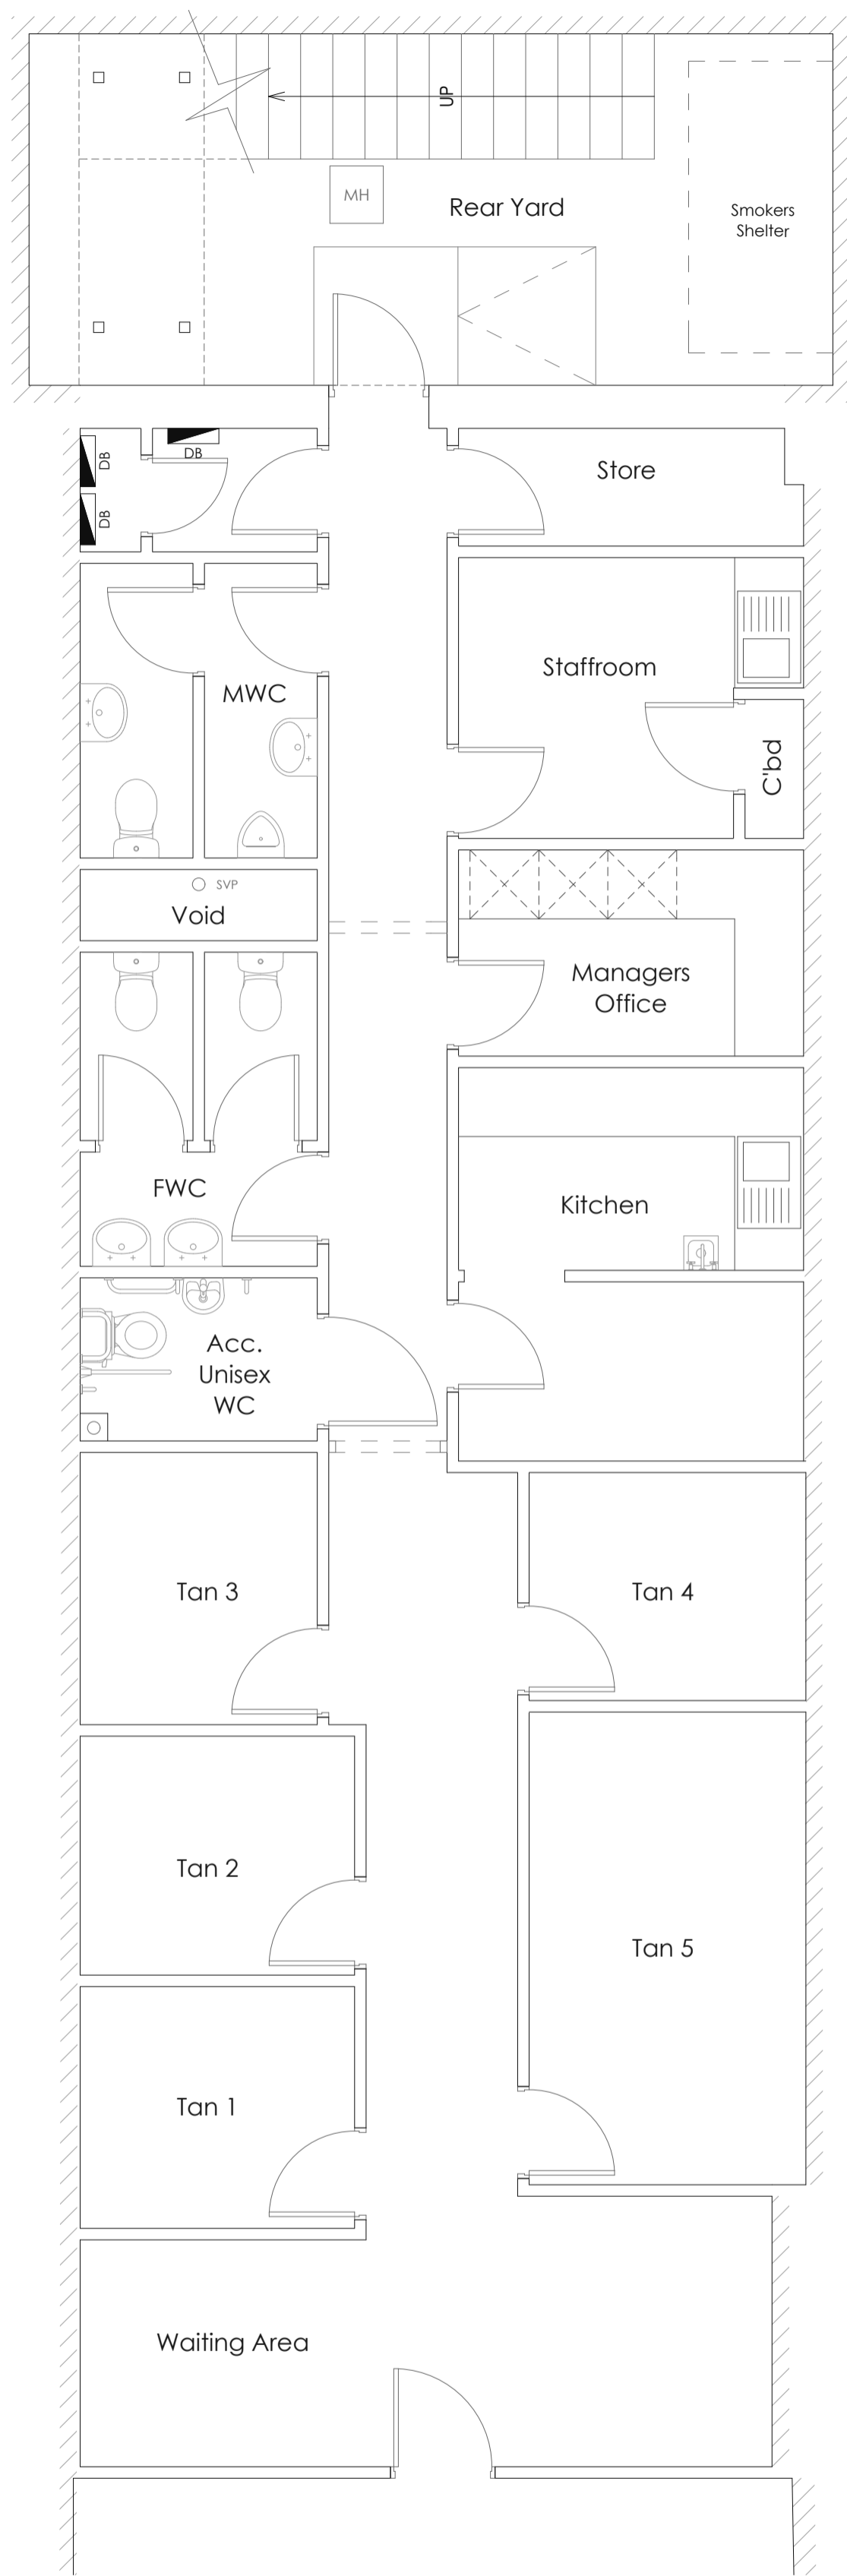

Part Ground Floor Plan as Existing - Rear
Scale 1:50

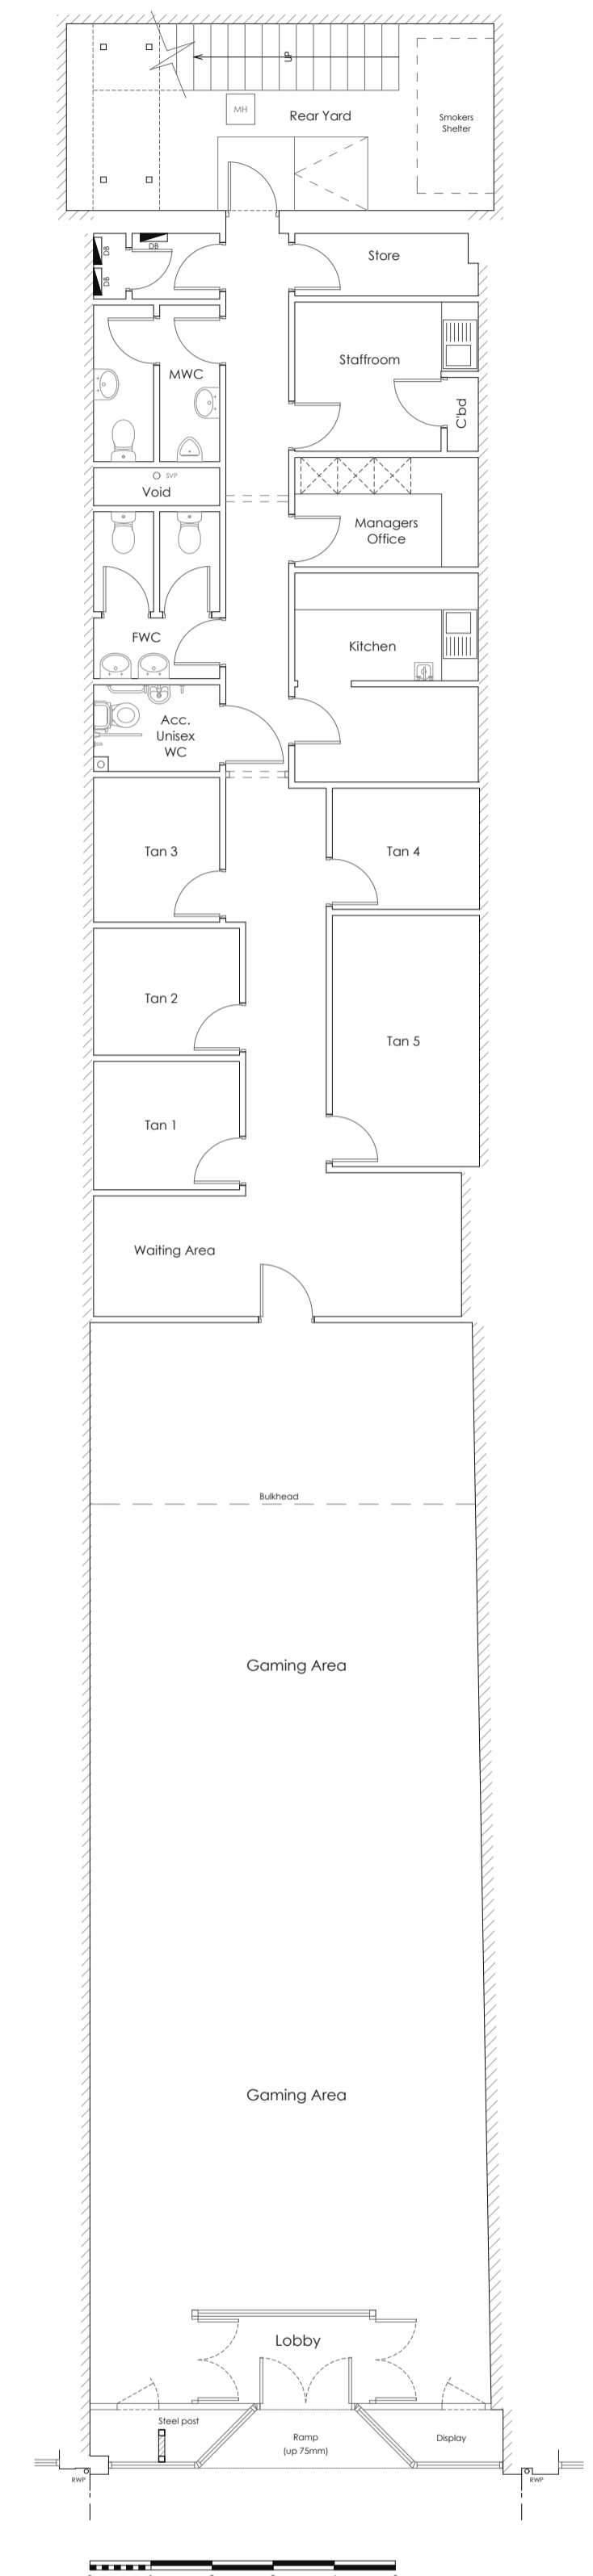

Ground Floor Plan as Existing
Scale 1:100



matrixarchitecture ltd

Matrix Architecture Ltd, 8-9 Brenkley Way,
Blezard Business Park, Seaton Burn, NE13 6DS
T: 0191 2368955 M: 07948 275164
E: sms@matrixarchitecture.co.uk
W: www.matrixarchitecture.co.uk



CLIENT
LUXURY LEISURE LTD

JOB TITLE
202 HIGH STREET, AYR

SHEET TITLE
FLOOR PLANS AS EXISTING

SCALES
1:50 & 1:100 @ A1

SHEET NUMBER
3550(B)01

REVISION
DATE
14/02/2024

CHECKED

DRAWN
S.STEEL