

THIS DRAWING IS COPYRIGHT ©.
 ALL DIMENSIONS TO BE CHECKED ON SITE BEFORE WORK COMMENCES. DISCREPANCIES TO BE REPORTED TO I.A.
 VARIATIONS AND MODIFICATIONS TO INFORMATION SHOWN ON THIS DRAWING SHALL NOT BE CARRIED OUT WITHOUT PRIOR PERMISSION OF LYNDSAY FRASER ARCHITECTS, WHO ACCEPT NO LIABILITY FOR ALTERNATIONS MADE TO THIS DRAWING BY ANY OTHER PARTY.
 THIS DRAWING IS TO BE READ IN CONJUNCTION WITH ALL RELEVANT ARCHITECTURAL, STRUCTURAL, SERVICES DRAWINGS AND SPECIFICATIONS.
 IT IS THE RESPONSIBILITY OF THE CONTRACTOR TO ENSURE THAT ALL MATERIALS USED DURING CONSTRUCTION CARRY A CE MARKING.

REV	DESCRIPTION	DRAWN	CHECKED	DATE

**PLANNING DESIGN
 FOR THE PURPOSE OF
 PLANNING ONLY**

SCALE BAR 1:100 -
 0 0.5 1 2 3 4 5.0M


SCALE BAR 1:500 -
 0 5 10 15 20 25M

KEY


	SITE BOUNDARY
	DOWNTAKINGS
	DRAINAGE

PROPOSED MATERIALS

ROOF PITCHED	SLATE GREY ZINC STANDING SEAM
ROOF FLAT	SLATE GREY SINGLE PLY MEMBRANE
WALLS	NATURAL SANDSTONE
WINDOWS	SLATE GREY ALU-CLAD TRIPLE GLAZED
ROOFLIGHTS	SLATE GREY FRAMES
DOORS	SLATE GREY ALU-CLAD TRIPLE GLAZED
RAINWATER GOODS	SLATE GREY

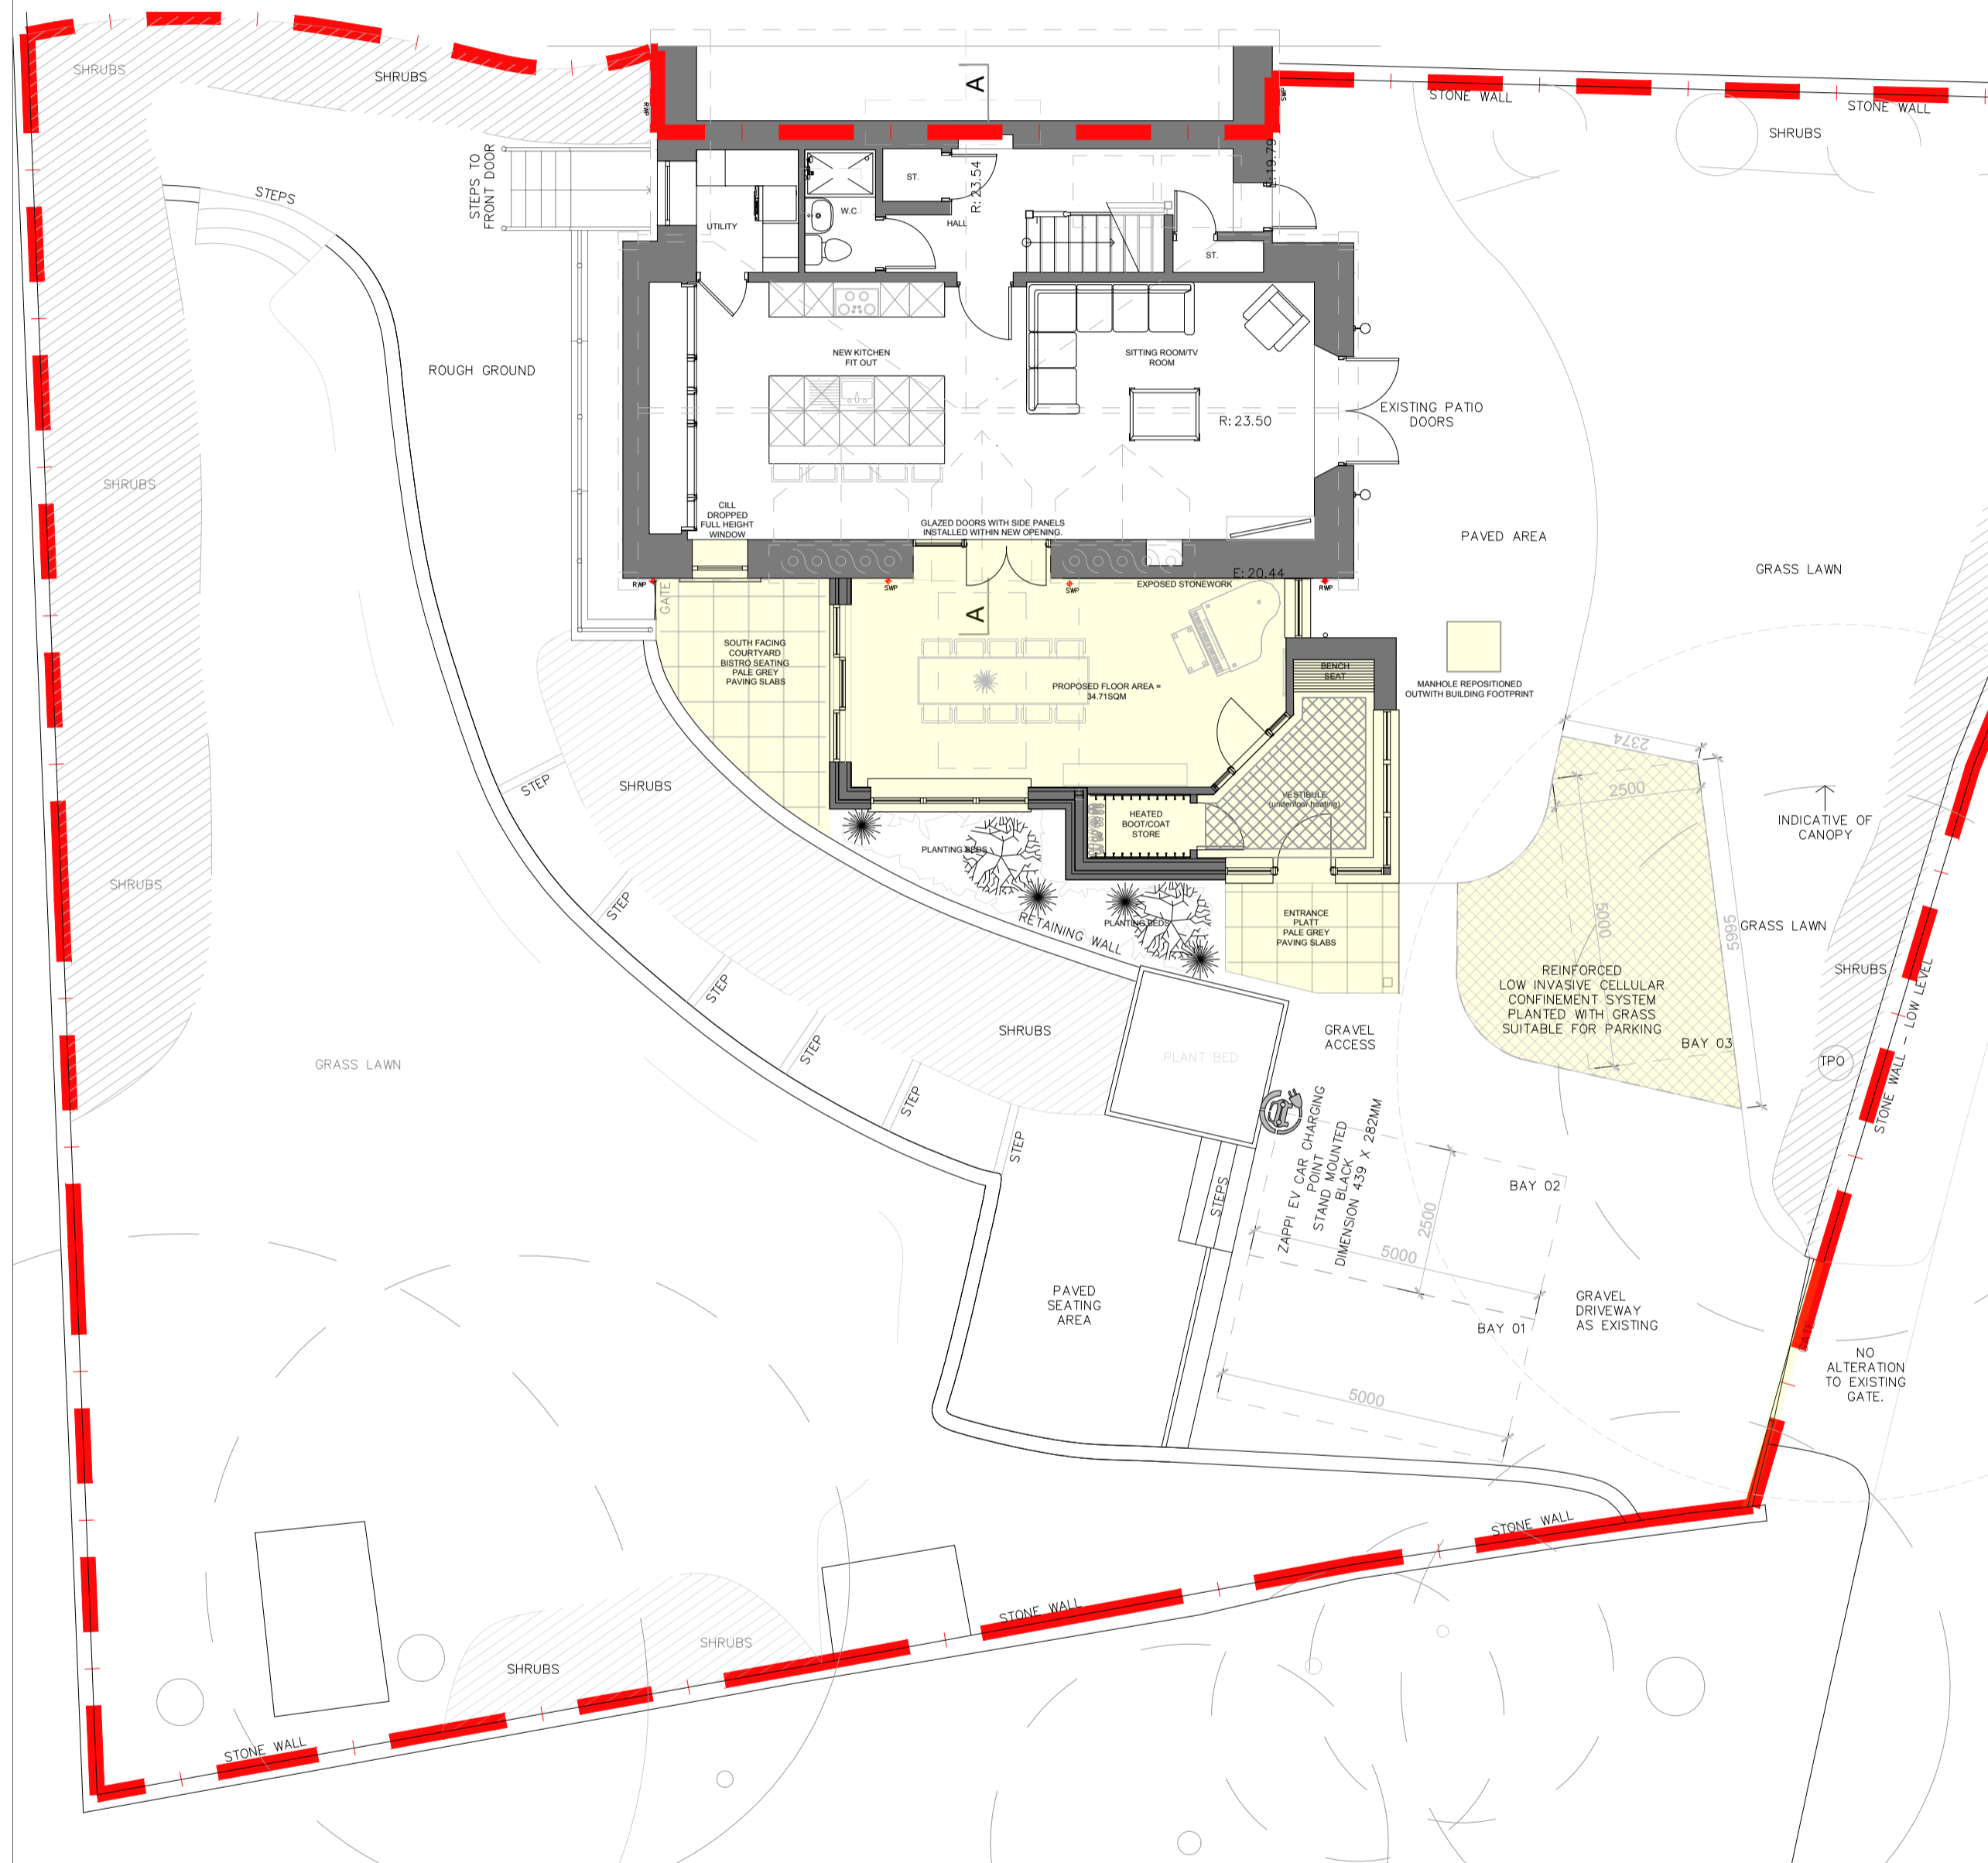

GROUND FLOOR PLAN - PROPOSED
 1:100 (A1)

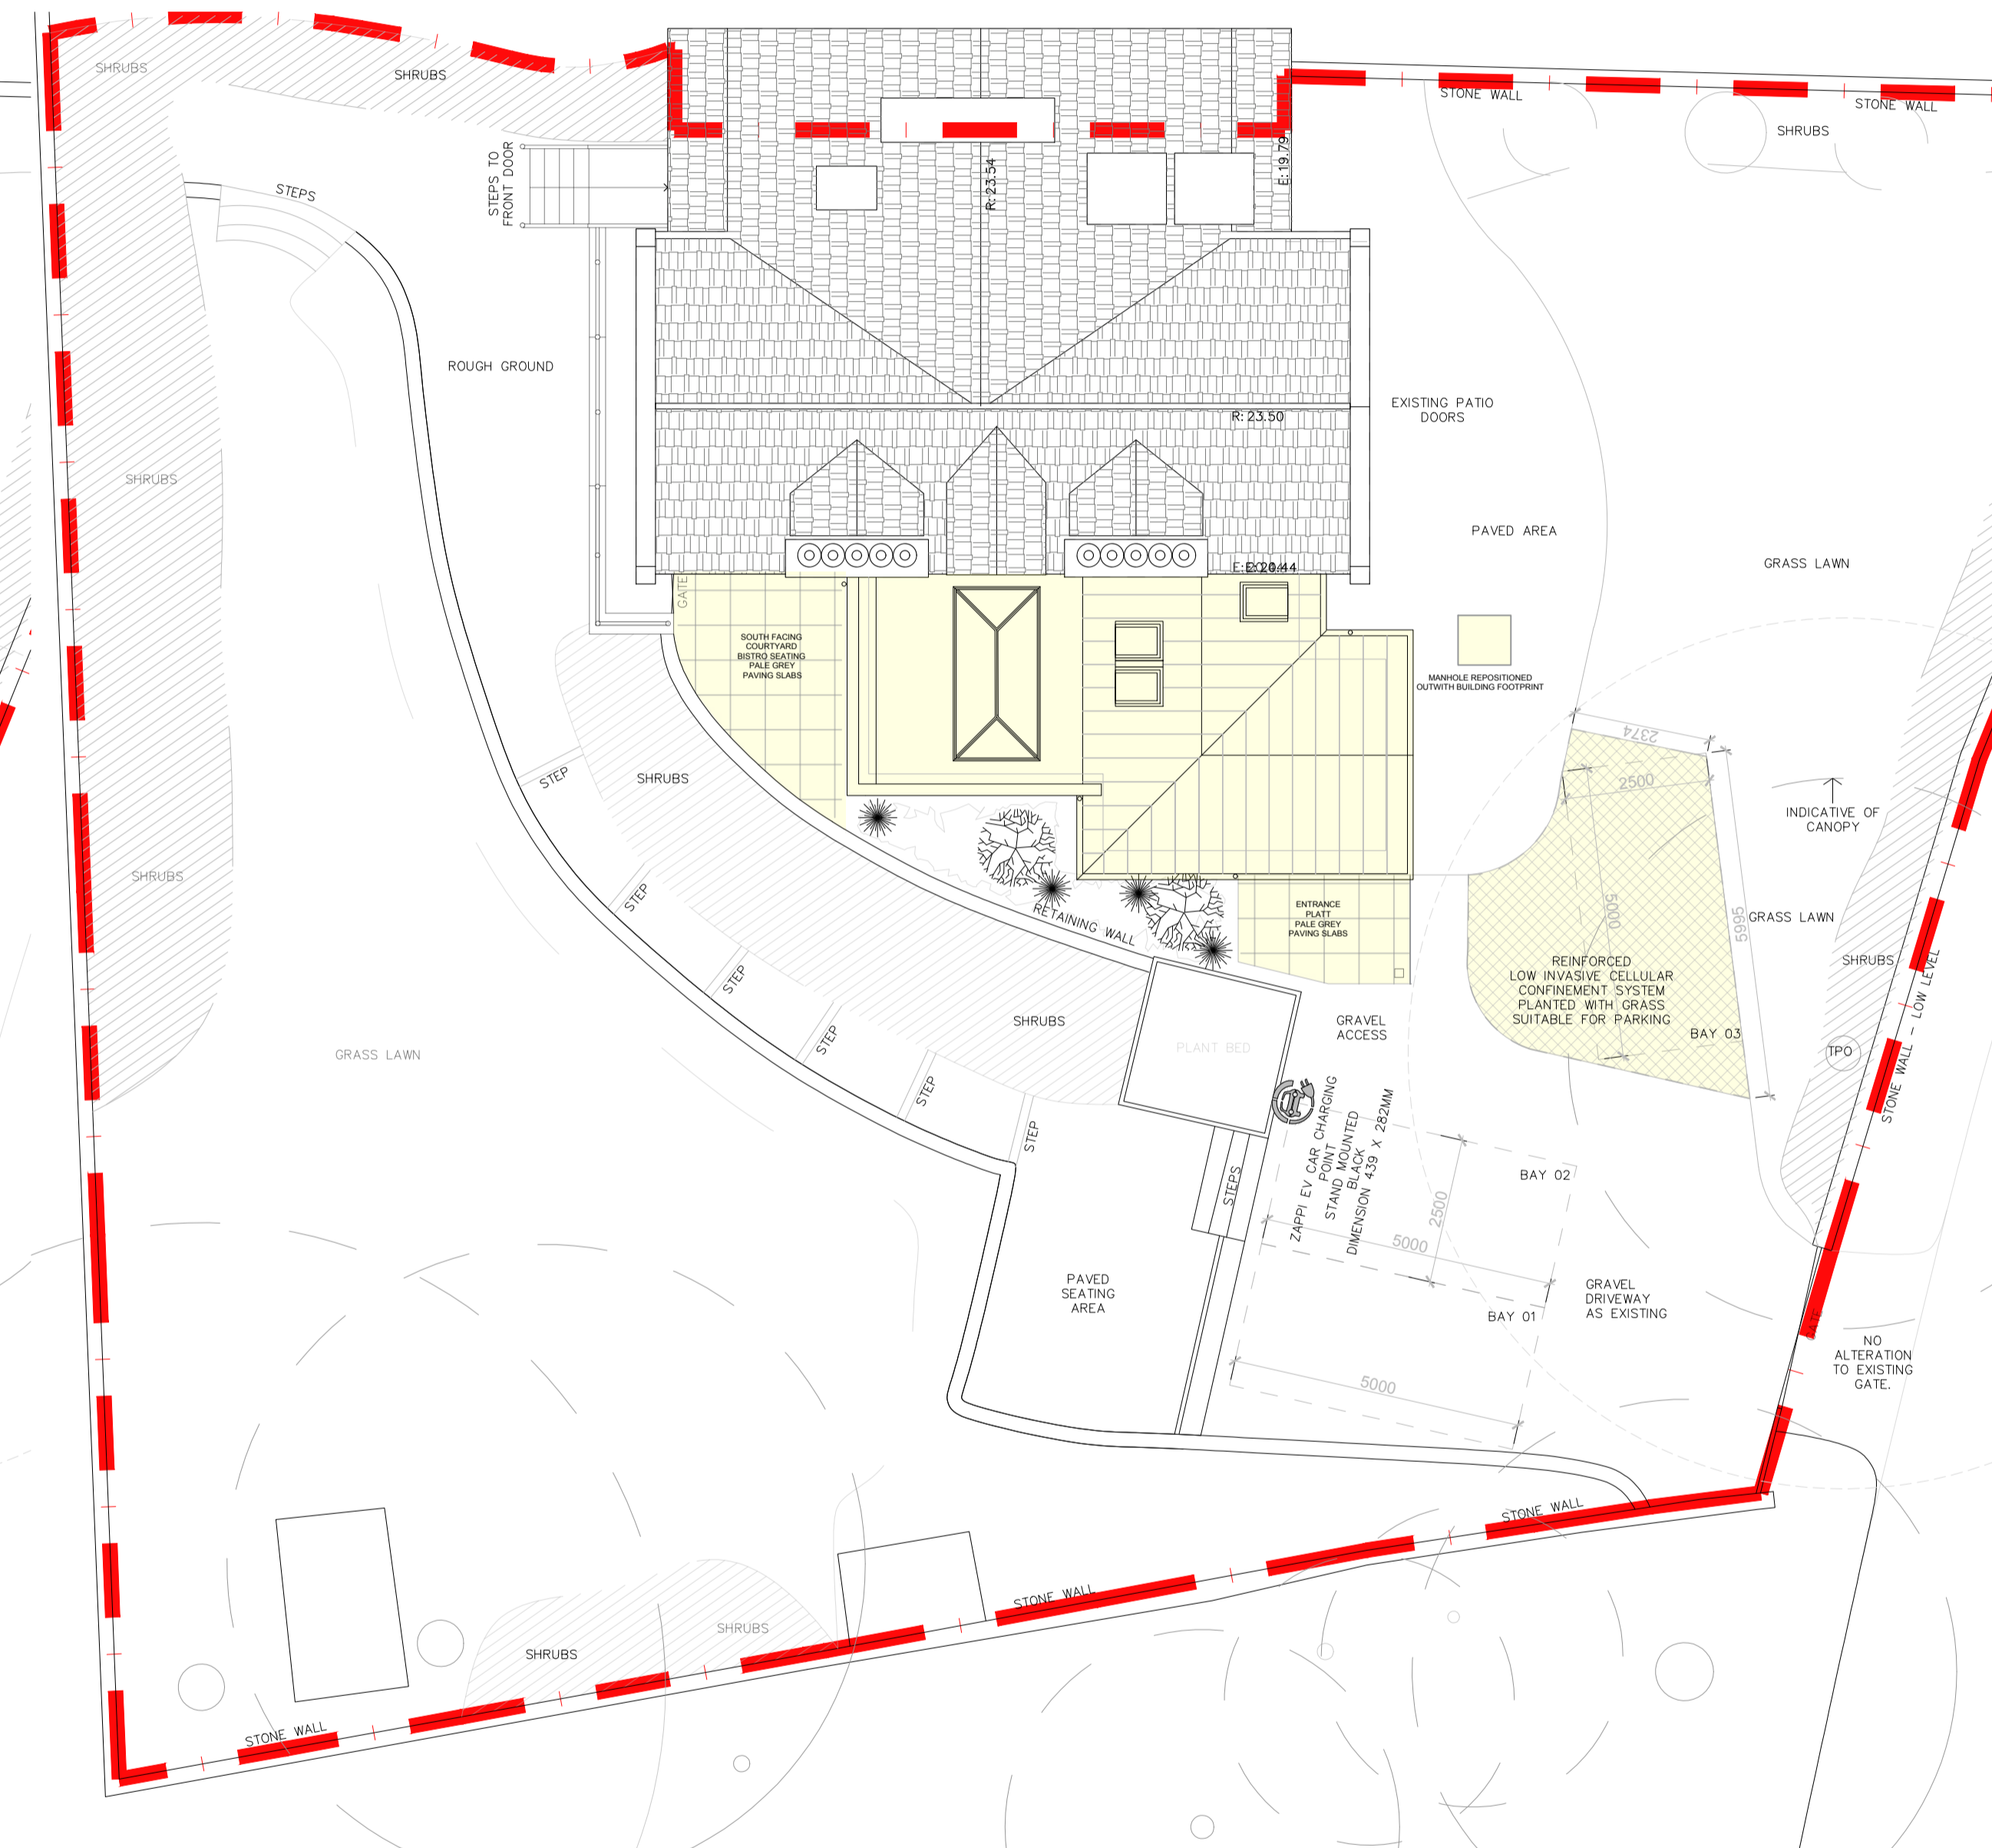

ROOF/SITE FLOOR PLAN - PROPOSED
 1:100 (A1)



CLIENT.
 IAIN & ROSIE MORRISON
 PROPOSED RESIDENTIAL EXTENSION
 13A YORK ROAD
 NORTH BERWICK

PROJECT.
 PLANNING APPLICATION
 PROPOSED GROUND & ROOF PLAN

DRAWING.

PROJECT NO. 21023	SCALE AT A1: 1:100 (A1)	DATE: NOVEMBER 2023
DRAWING NO. PL002	REVISION *	ISSUE PURPOSE PLANNING
		WORK STAGE PLANNING