
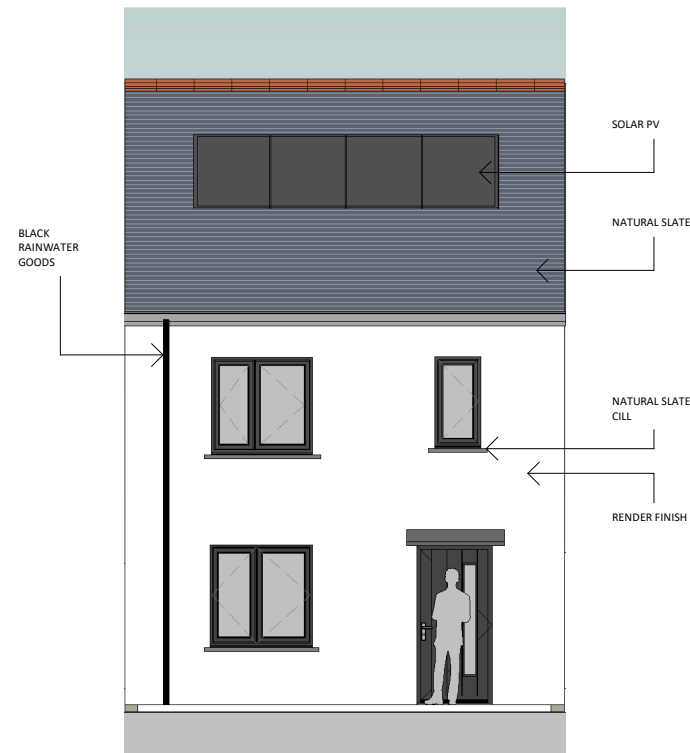


HOUSE TYPE B1 (2B4P)


APPLIES TO UNITS

2,3,6,7,10,11,17,18,19,20,35,36

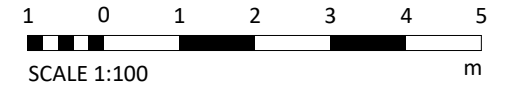


1 Front Elevation

REF 302
SCALE 1 : 100

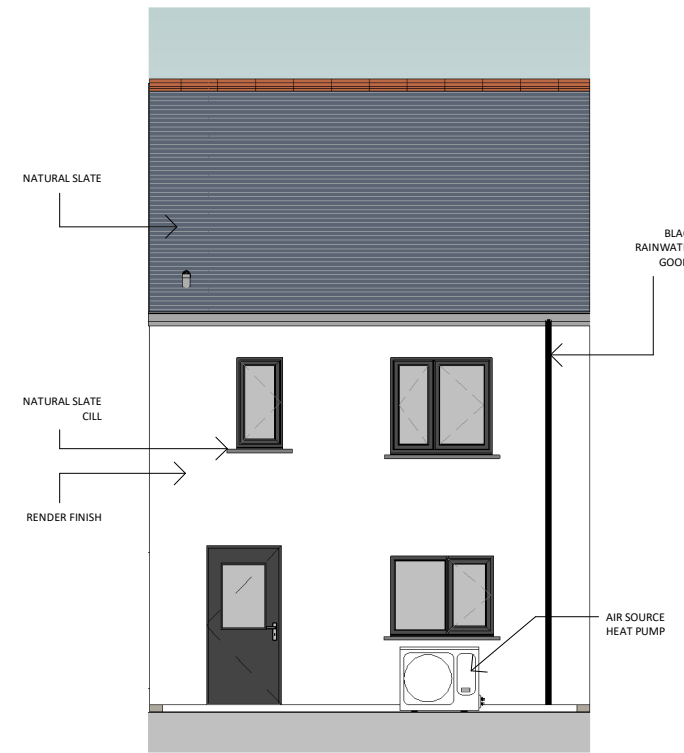


2 Rear Elevation

REF 302
SCALE 1 : 100

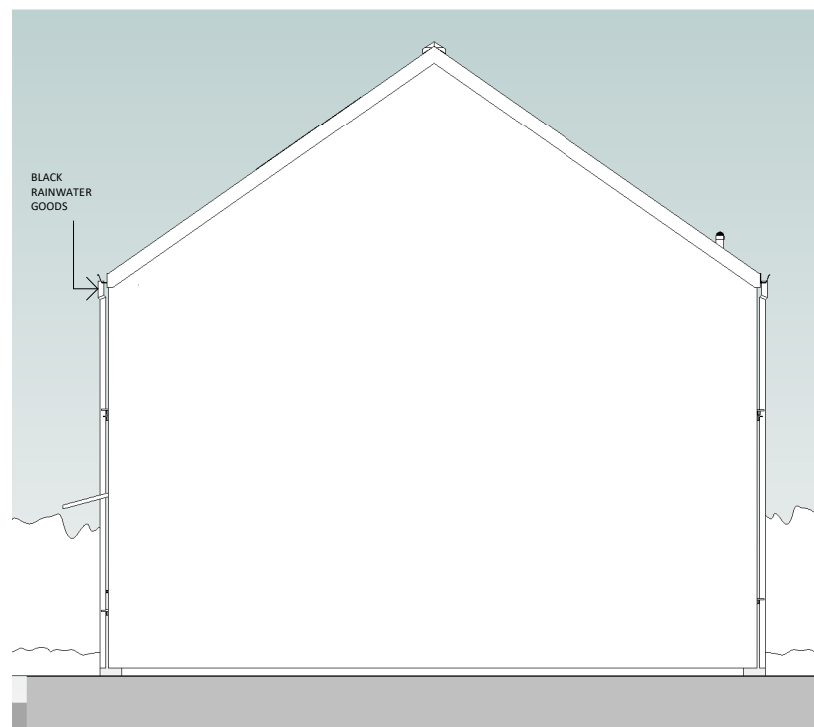

3 Right Hand Side Elevation

REF 302
SCALE 1 : 100

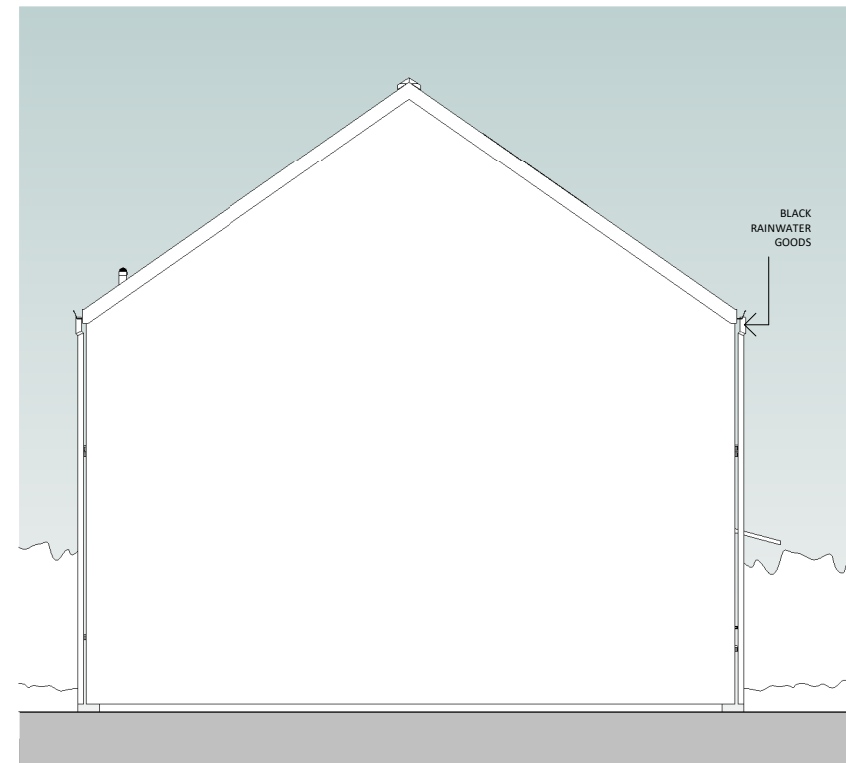

4 Left Hand Side Elevation

REF 302
SCALE 1 : 100

© CAD ARCHITECTS LIMITED

THE DESIGN AND LAYOUT IN THIS DRAWING ARE THE COPYRIGHT OF CAD ARCHITECTS LTD AND MAY NOT BE AMENDED OR ADAPTED FOR ANY PURPOSE WITHOUT THE EXPRESS WRITTEN APPROVAL OF CAD ARCHITECTS LTD.

THE DRAWING IS TO BE USED SOLELY FOR THE INTENDED PURPOSE AND THE ARCHITECT ACCEPTS NO RESPONSIBILITY FOR ANY ERRORS OR OMISSIONS ARISING THROUGH UNAUTHORISED USE.

CONTRACTORS MUST CHECK ALL DIMENSIONS ON SITE AND SHOULD WORK FROM FIGURED DIMENSIONS ONLY. TAKE SITE DIMENSIONS FOR ALL FABRICATION WORK. REFER ALL DISCREPANCIES AND REQUIREMENTS FOR ADDITIONAL INFORMATION TO THE ARCHITECT FOR CLARIFICATION OF INSTRUCTION BEFORE PUTTING WORK IN HAND.

TITLE
Land off Polmor Road
Crowlas

CLIENT
Coastline

DETAIL
Proposed Elevations
Housetype B1 - 2 Bed/ 4 Person

AUTHOR
TL

DATE
Jun 23

SCALE
1 : 100 @ A3

CHECKED
GE

REV DESCRIPTION

DATE INS

CAD ARCHITECTS

CAD ARCHITECTS LTD COURTLEIGH HOUSE, 74-75 LEMON STREET, TRURO, CORNWALL, TR1 2PN
CALL: 01872 630 040 MAIL: studio@cadarchitects.co.uk WEB: www.cadarchitects.co.uk

STATUS: **PLANNING** DRAWING No: **3007-3-322**

RIBA
Chartered Practice

REVISION