




This drawing is produced for Planning purposes only. Do not scale from this drawing for any other purpose. Figured Dimensions given in millimeters. All dimensions are to be checked on site by the Contractor. Any discrepancies to be reported to the Architect immediately. All drawings are the copyright of quinn studio ltd.

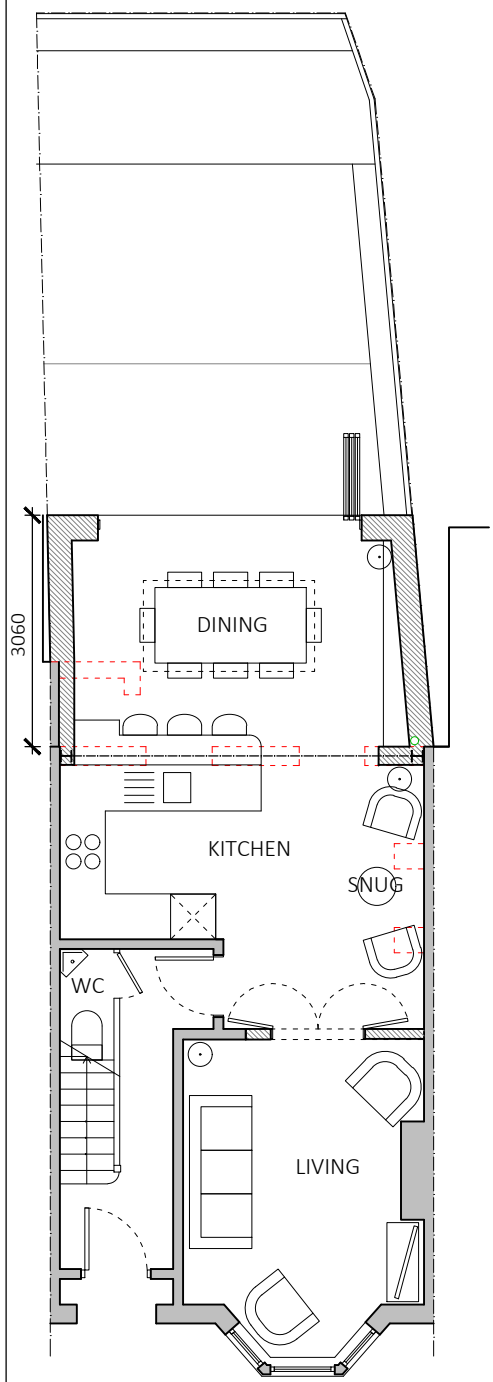


01 - Proposed Ground Floor Plan  
1:100 @ a3

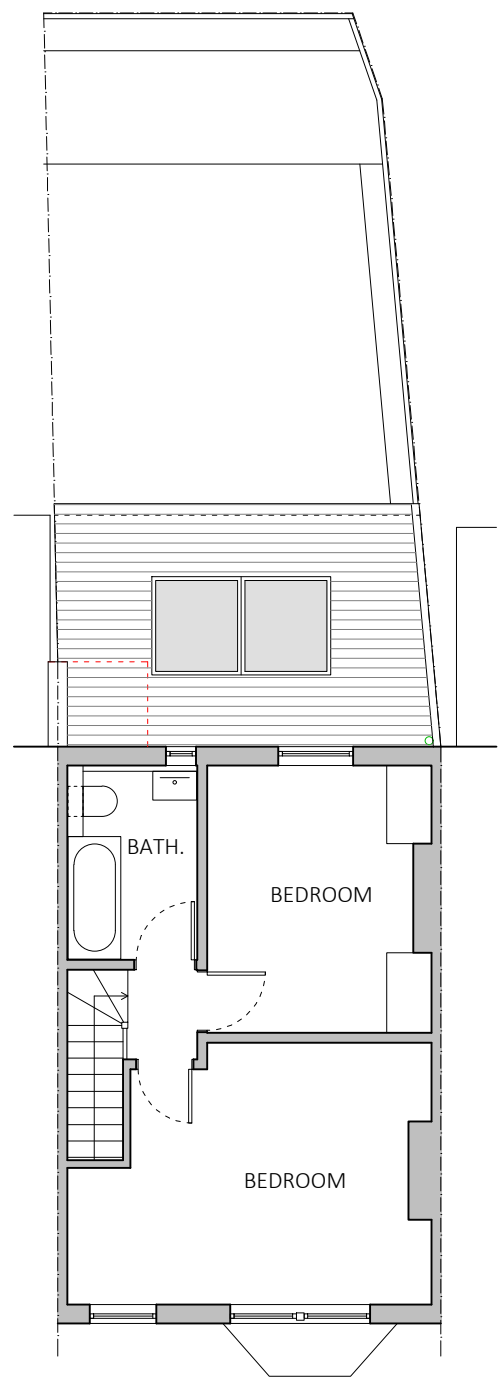


02 - Proposed First Floor Plan  
1:100 @ a3

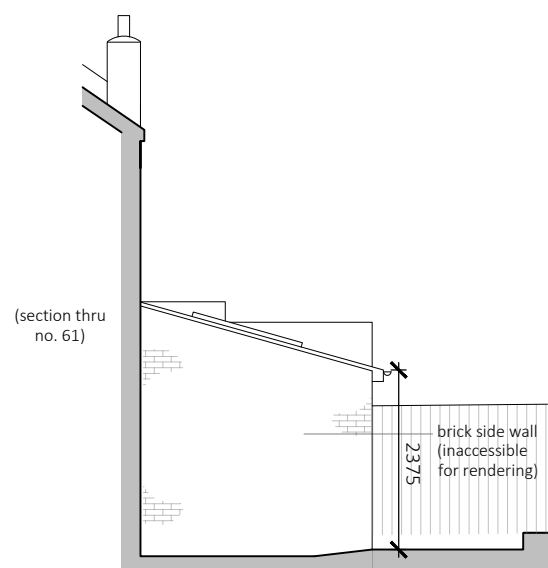


03 - Proposed Side Elevation (West)  
1:100 @ a3

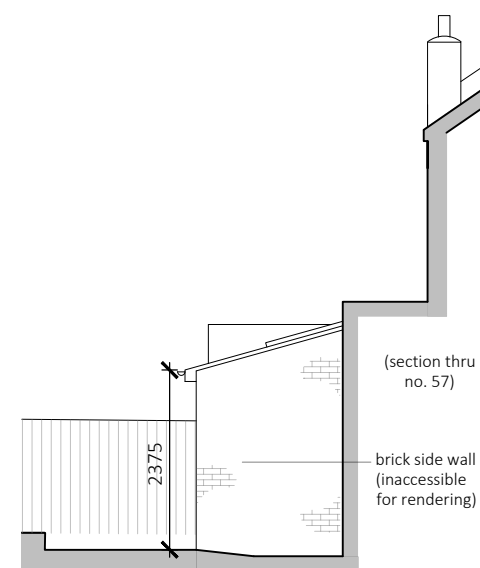

04 - Proposed Side Elevation (East)  
1:100 @ a3

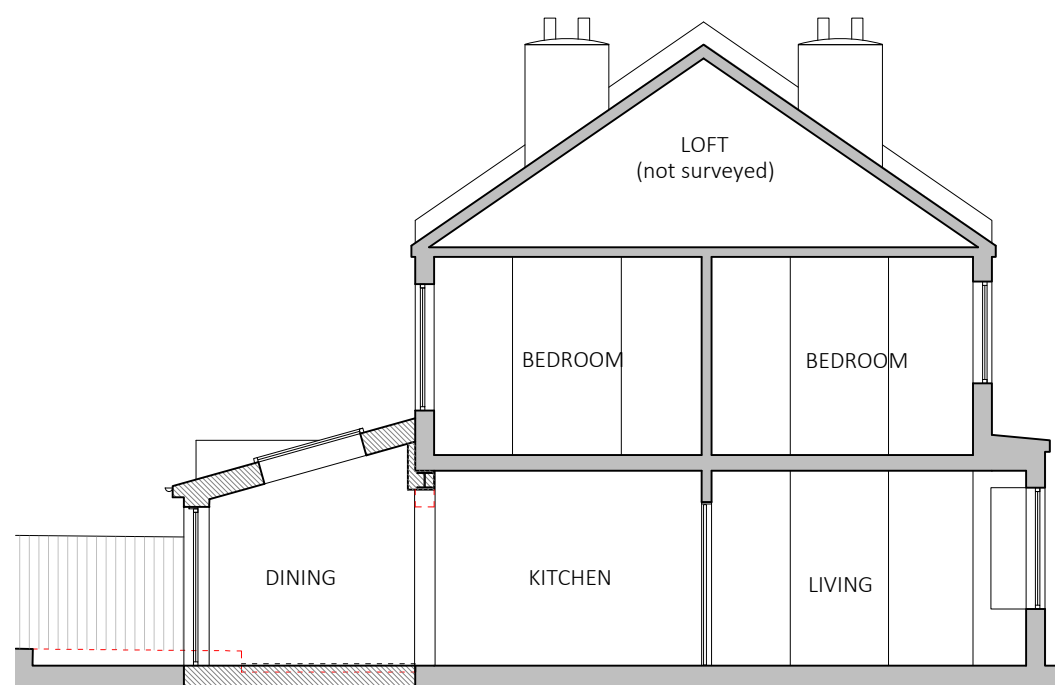

05 - Proposed Section A  
1:100 @ a3

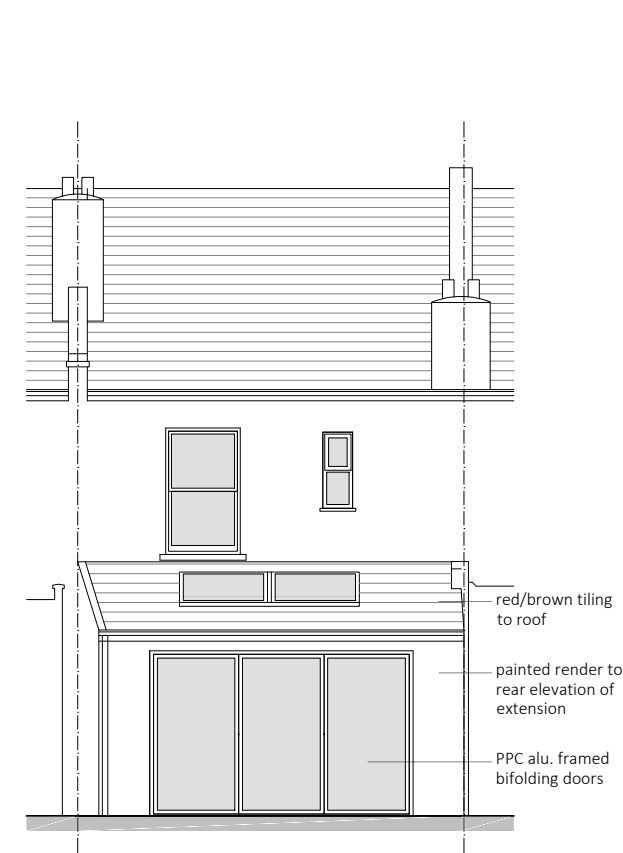

06 - Proposed Rear Elevation  
1:100 @ a3

| Rev                              | Date | Comment |
|----------------------------------|------|---------|
| <b>PLANNING</b>                  |      |         |
| project 59 Jennings Rd. SE22 9JU |      |         |
| drawing Proposed Drawings        |      |         |
| drg. no P-04 rev -               |      |         |
| scale 1:100@a3 date 12.02.24     |      |         |

**quinn studio**  
architecture + design

The Creighton Centre - 378 Lillie Rd.  
London - SW6 7PH

email john@quinnstudio.co.uk  
phone (+44) 0755 2441018  
web www.quinnstudio.co.uk

