

Produced on 03 April 2023 from the Ordnance Survey National Geographic Database and incorporating surveyed revision available at this date.  
This map shows the area bounded by 486399 93511, 486499 93511, 486499 93611, 486399 93611, 486399 93511  
Crown copyright and database rights 2023 OS 100054135. Supplied by copla ltd trading as UKPlanningMaps.com a licensed Ordnance Survey partner (OS 100054135).  
Data licence expires 03 April 2024. Unique plan reference: v1c/930888/1256037

**Existing Site Plan**

1 : 1250


Scale (m)



93611

93561

93511

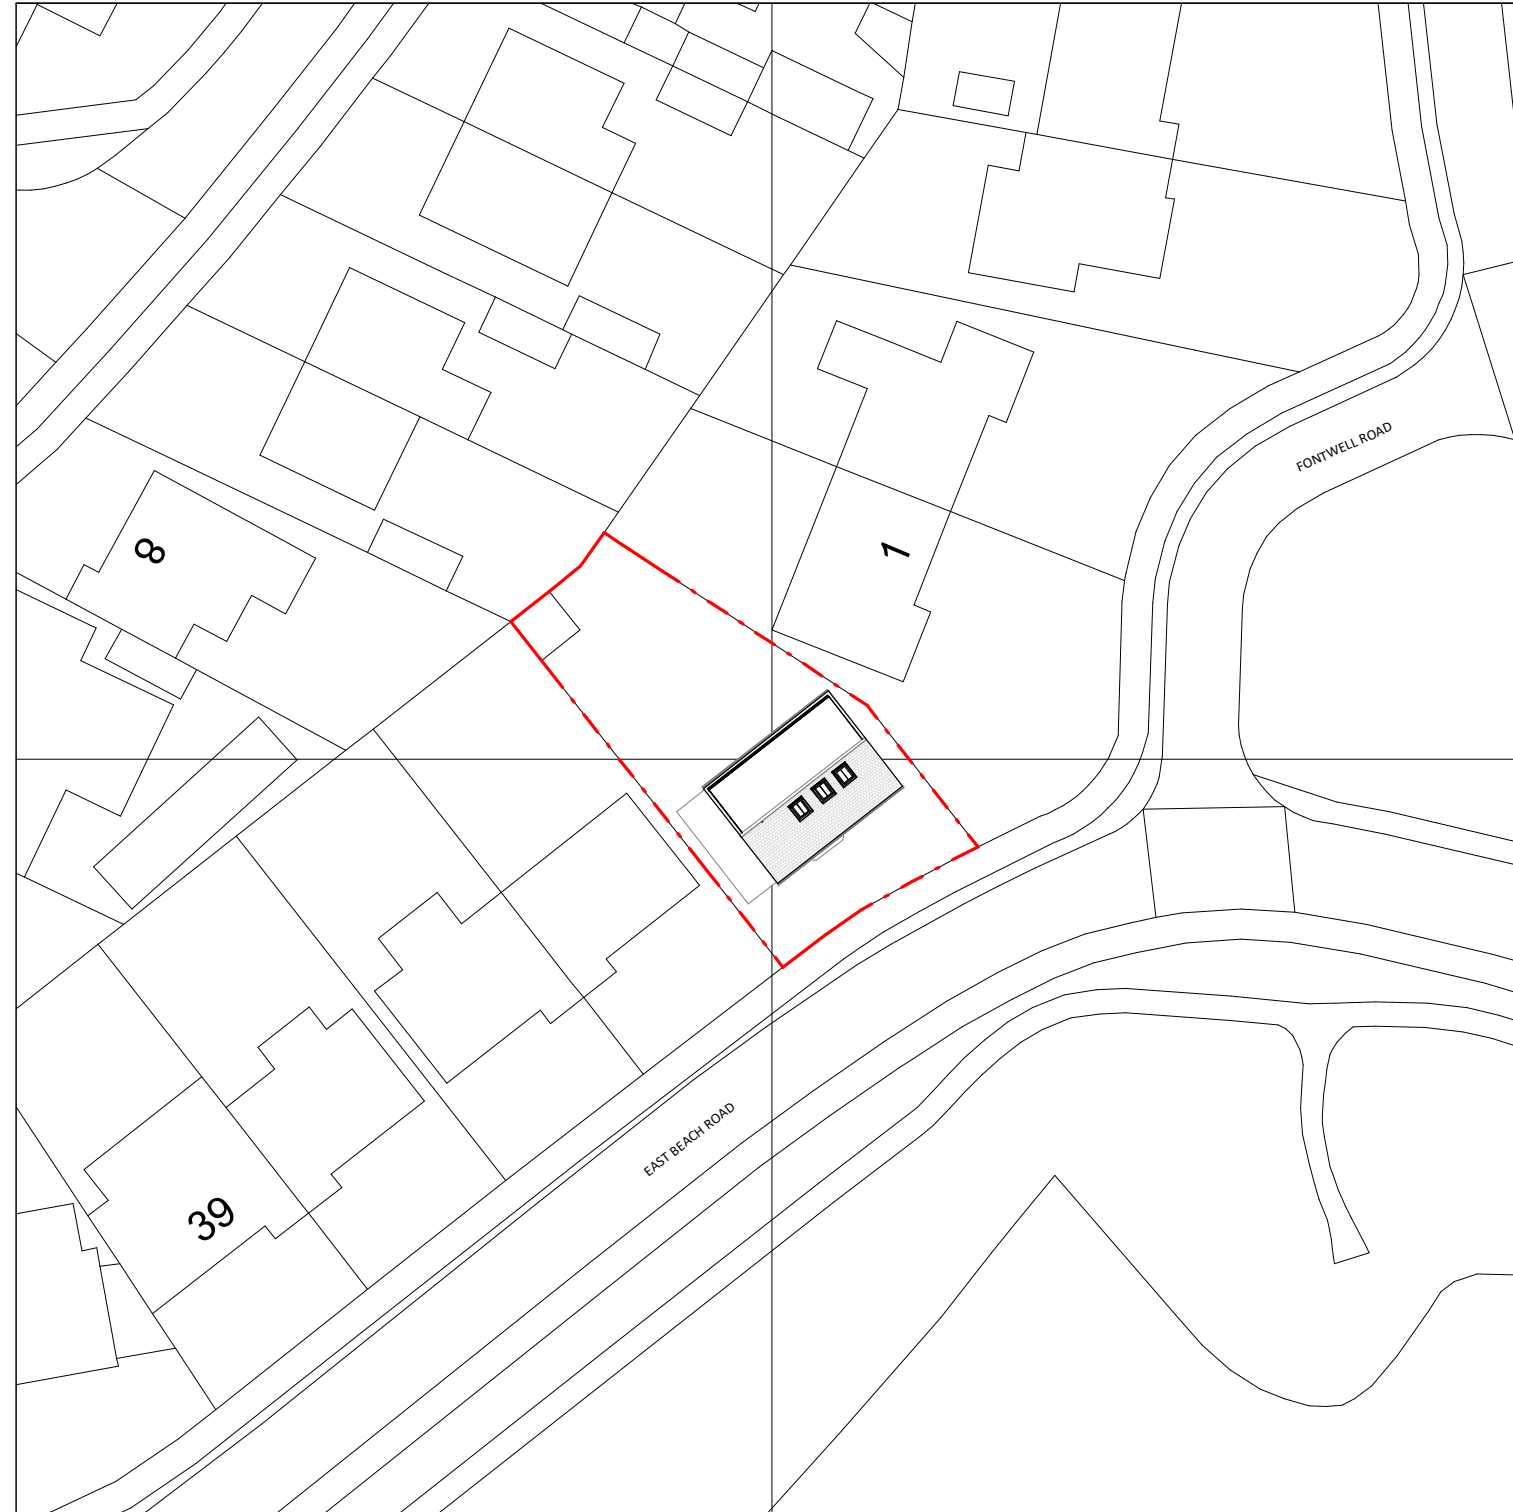

**Proposed Location Plan**

1 : 500

Scale (m)




The use of this data by the recipient acts as an agreement of the following statements. Do not use this data if you do not agree with any of the following statements:-

All drawings are based upon site information supplied by third parties and as such their accuracy cannot be guaranteed. All features are approximate and subject to clarification by a detailed topographical survey, statutory service enquiries and confirmation of the legal boundaries.

The controlled version of this drawing should be viewed in DWF or PDF format not DWG or other formats. All prints of this drawing must be made in full colour.

Check all dimensions on site. Report any discrepancies in writing to CBLs Consultants before proceeding.

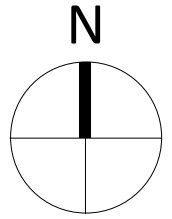

Revision: **P01** Date: 03.04.2023 Drawn By: LS  
First Issue

Amendment

Status

**Planning**

Project

Residential Extension  
47 E Beach Road, PO20 0ER  
Drawing

Site Information  
Existing / Proposed Site Plans

Drawing No. Project ID Originator Zone Level Type Role Number  
EAST1 - CBLs -00-ZZ-DR-A-0001  
CBLs Project No. Scale at A3 Drawn By Status Revision  
0001- As LS S4 P01