

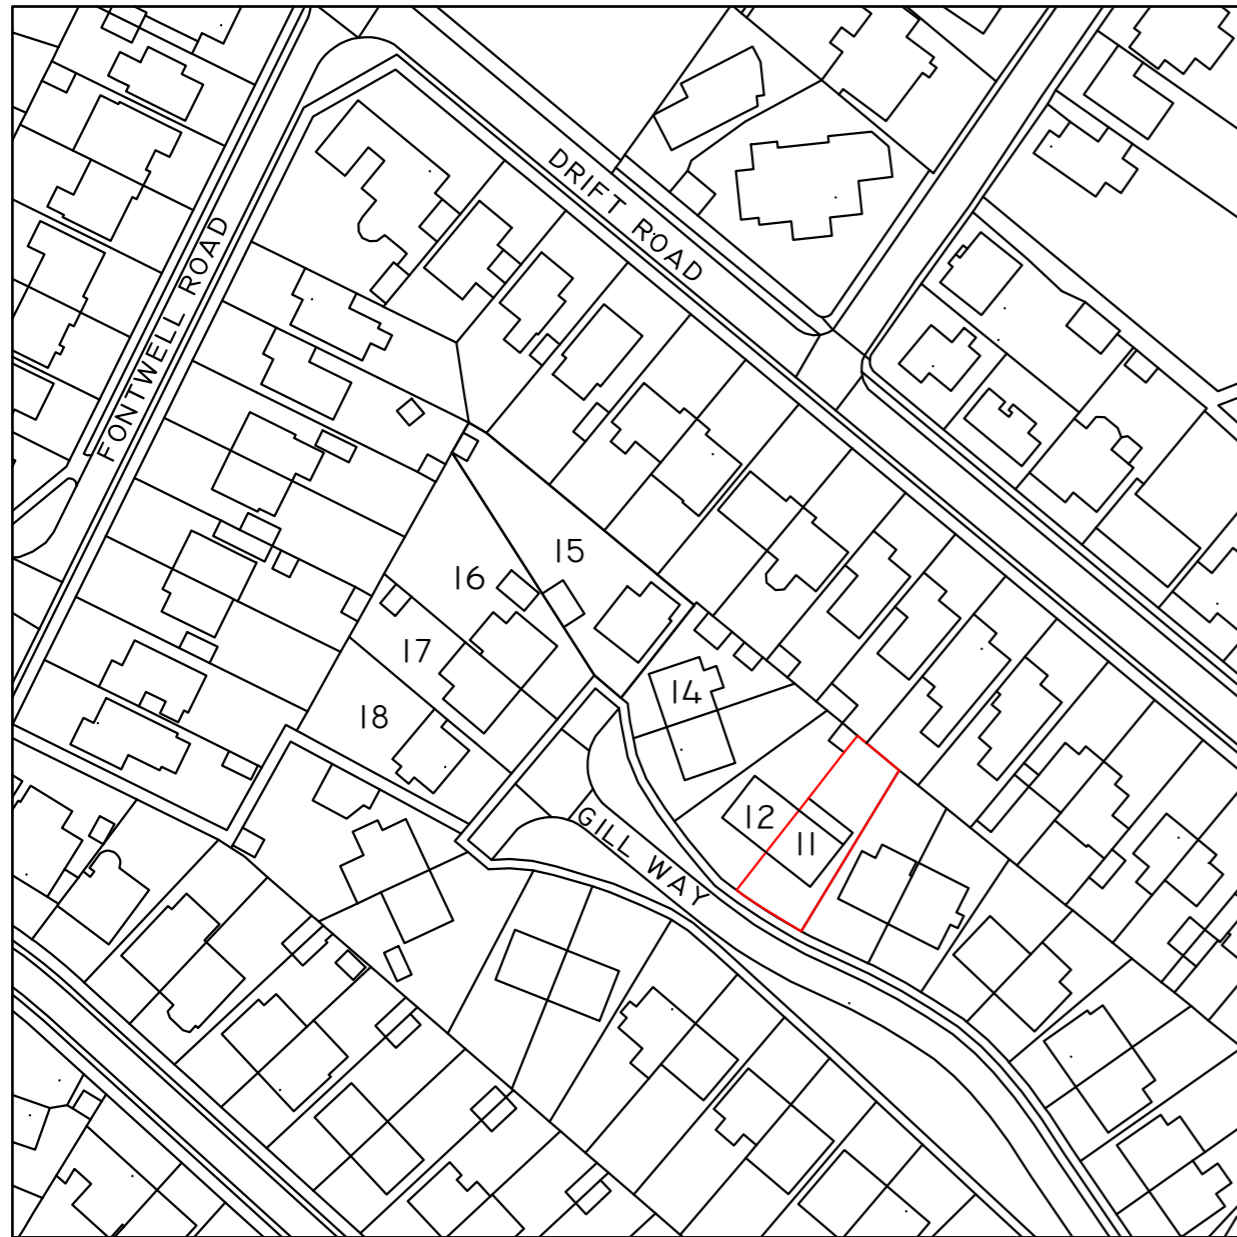
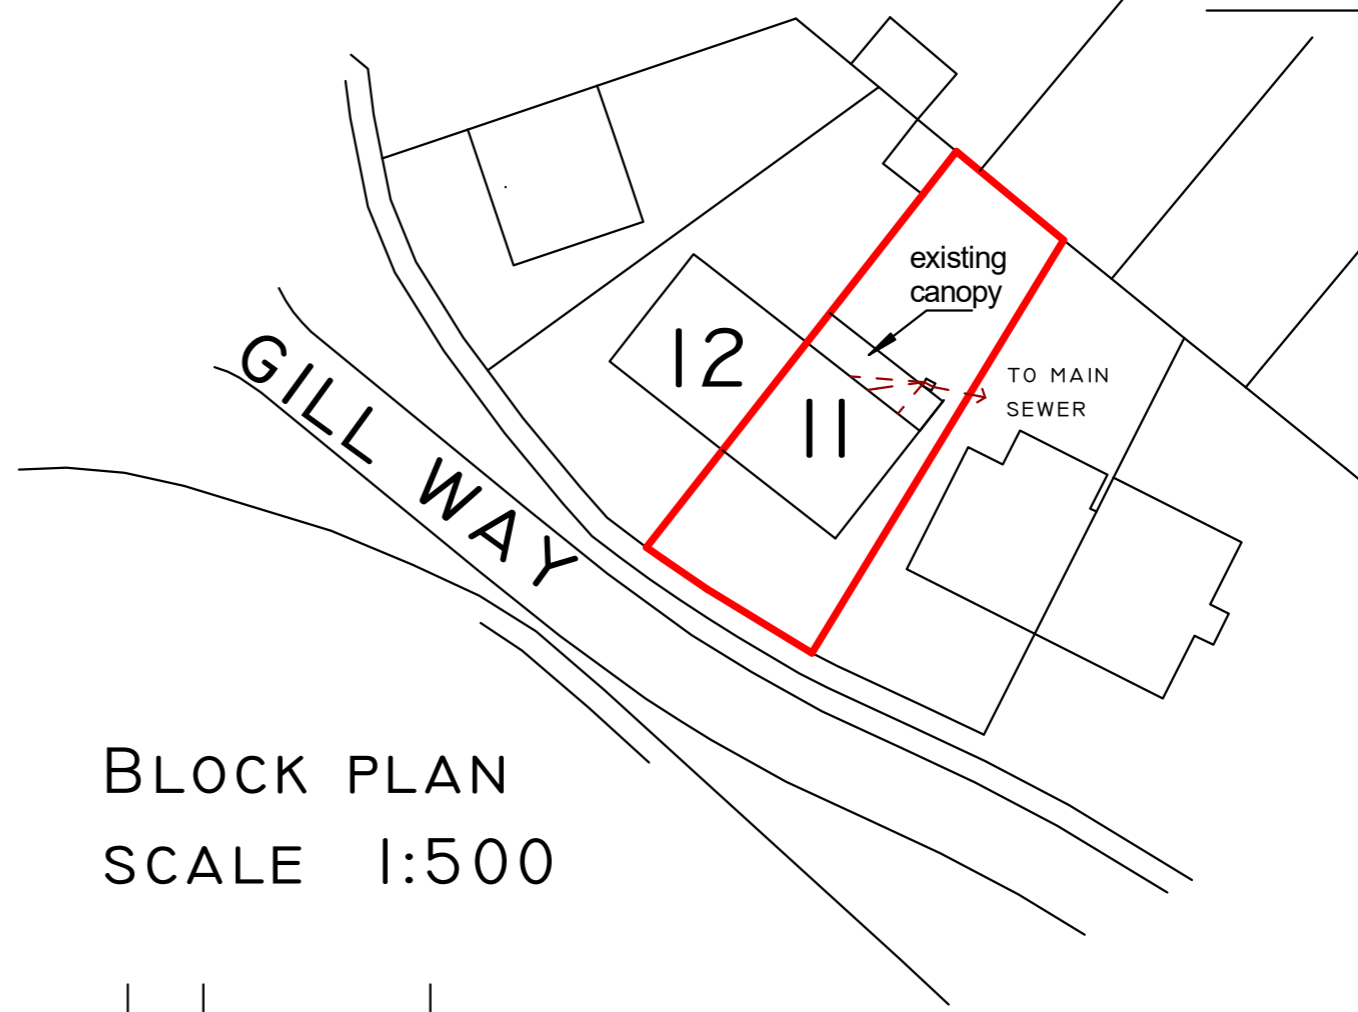



1. Do not scale from this drawing, except for planning purposes. Use figured dimensions only. All measurements are metric and shown as millimetres.
2. All dimensions must be checked on site prior to commencement of work.
3. Where applicable this drawing is to be read in conjunction with other consultant's drawings.
4. This drawing is the copyright of Innovative Options Ltd.

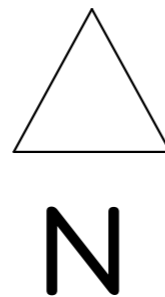

LOCATION PLAN
SCALE 1:1250

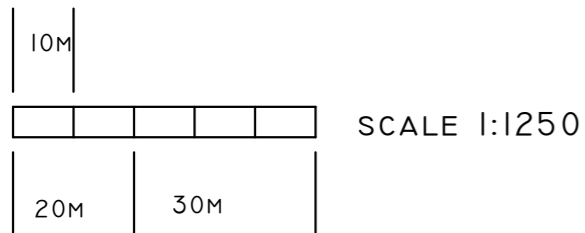

BLOCK PLAN
SCALE 1:500

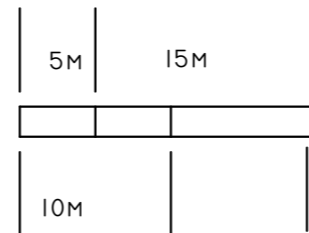

innovative Options Ltd 49 FONTWELL ROAD, SELSEY
WEST SUSSEX PO20 0PL
TELEPHONE: 07837 094171
GEOFFGALLOWAYSELSEY@GMAIL.COM

CLIENT
Caroline Blandford

PROJECT TITLE
Rear extension

PROJECT ADDRESS
**11 Gill Way
Selsey
PO20 0EX**

DRAWING TITLE
LOCATION AND SITE PLANS

SCALE
1:100 (unless stated) at A3

DATE
February 2024

DRAWING REFERENCE
2024103-03

REVISION
-

PURPOSE