

1. Do not scale from this drawing, except for planning purposes. Use figured dimensions only.
2. All dimensions must be checked on site prior to commencement of work.
3. Where applicable this drawing is to be read in conjunction with other consultant's drawings.
4. This drawing is the copyright of Innovative Options Ltd.


PROJECT SPECIFIC NOTES




NORTHEAST ELEVATION



SOUTHWEST ELEVATION

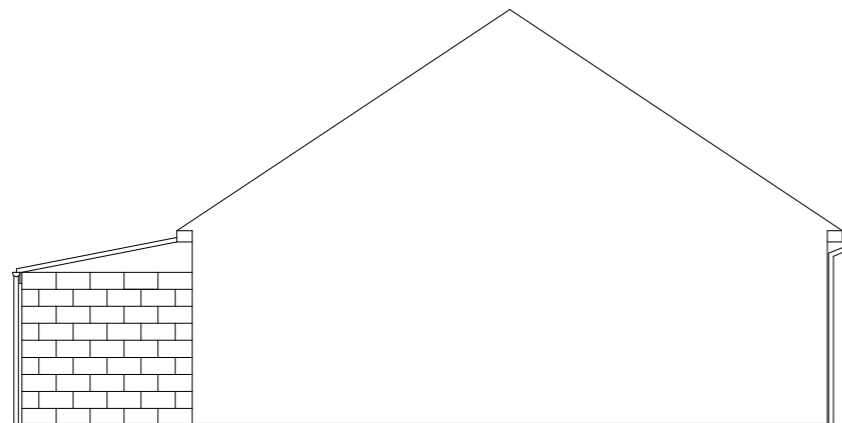


NORTHWEST ELEVATION

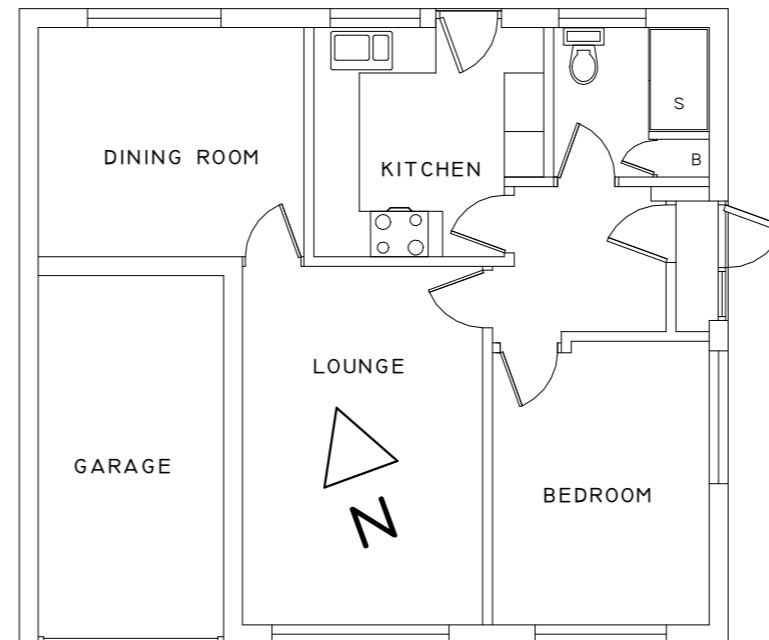

FLOOR PLAN

scale 1:100

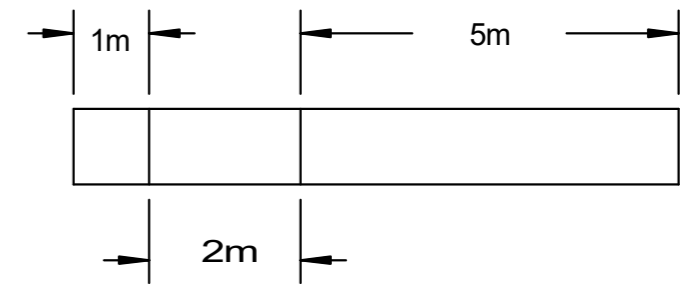

SOUTHEAST ELEVATION

		49 FONTWELL ROAD, SELSEY WEST SUSSEX PO20 0PL TELEPHONE: 07837 094171 GEOFFGALLOWAYSELSEY@GMAIL.COM
CLIENT		
Caroline Blandford		
PROJECT TITLE		
Rear extension		
PROJECT ADDRESS		
11 Gill Way Selsey PO20 0EX		
DRAWING TITLE		
EXISTING PLANS AND ELEVATIONS		
SCALE	DATE	
1:100 (unless stated) at A3	February 2024	
DRAWING REFERENCE	REVISION	
2024103-01	-	
PURPOSE		