


1. Do not scale from this drawing, except for planning purposes. Use figured dimensions only.
2. All dimensions must be checked on site prior to commencement of work.
3. Where applicable this drawing is to be read in conjunction with other consultant's drawings.
4. This drawing is the copyright of Innovative Options Ltd.


PROJECT SPECIFIC NOTES

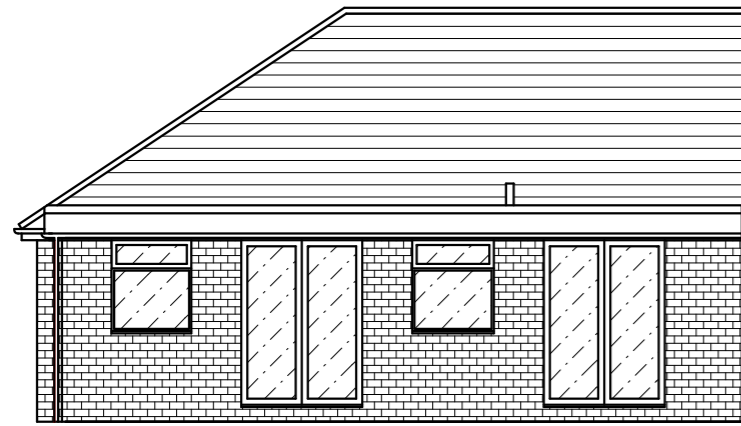


NORTHEAST ELEVATION



SOUTHWEST ELEVATION

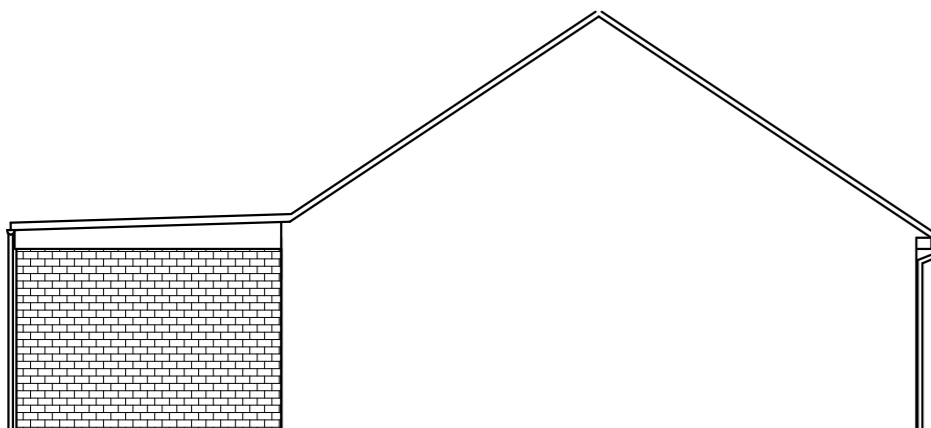


NORTHWEST ELEVATION

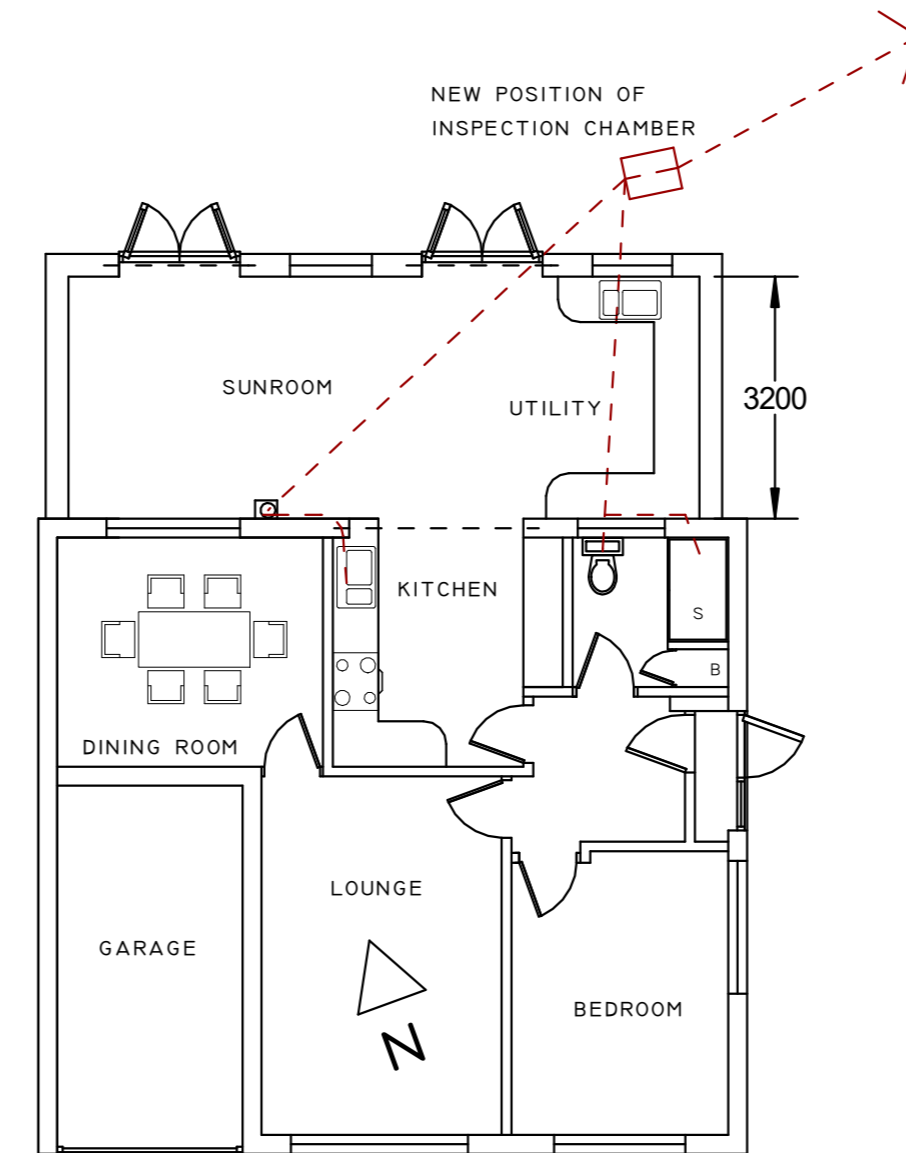

FLOORPLAN

scale 1:100

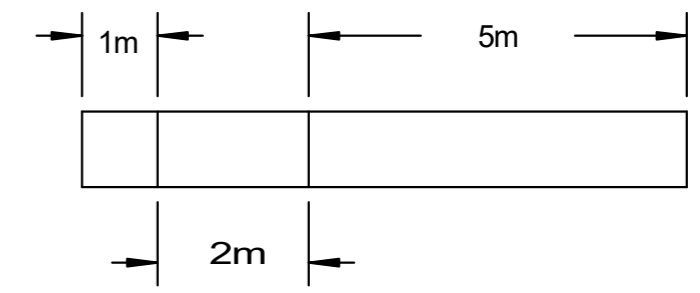

SOUTHEAST ELEVATION

Innovative Options Ltd
 49 FONTWELL ROAD, SELSEY
 WEST SUSSEX PO20 0PL
 TELEPHONE: 07837 094171
 GEOFFGALLOWAYSELSEY@GMAIL.COM

CLIENT
 Caroline Blandford

PROJECT TITLE
 Rear extension

PROJECT ADDRESS
 11 Gill Way
 Selsey
 PO20 0EX

DRAWING TITLE
 PROPOSED PLANS AND ELEVATIONS

SCALE
 1:100 (unless stated) at A3

DATE
 February 2024

DRAWING REFERENCE
 2024103-02

REVISION
 A

PURPOSE