



DRAWING WARNINGS -

These drawings are produced primary for the purposes of obtaining local authority approvals. If being used for costing purposes, they must be regarded as a guide only, as they may not show or specify all works, materials, fittings, or finishes required or expected to be incorporated. these drawings are for building control approval only and are subject to amendment due to building control observations and any works carried out by the client prior to building warrant approval is at clients own risk.
 a) it is the contractor's responsibility to check on site all measurements show on these drawings & it is the contractor's responsibility to check on site all measurements prior to ordering or instruct the fabrication of materials.

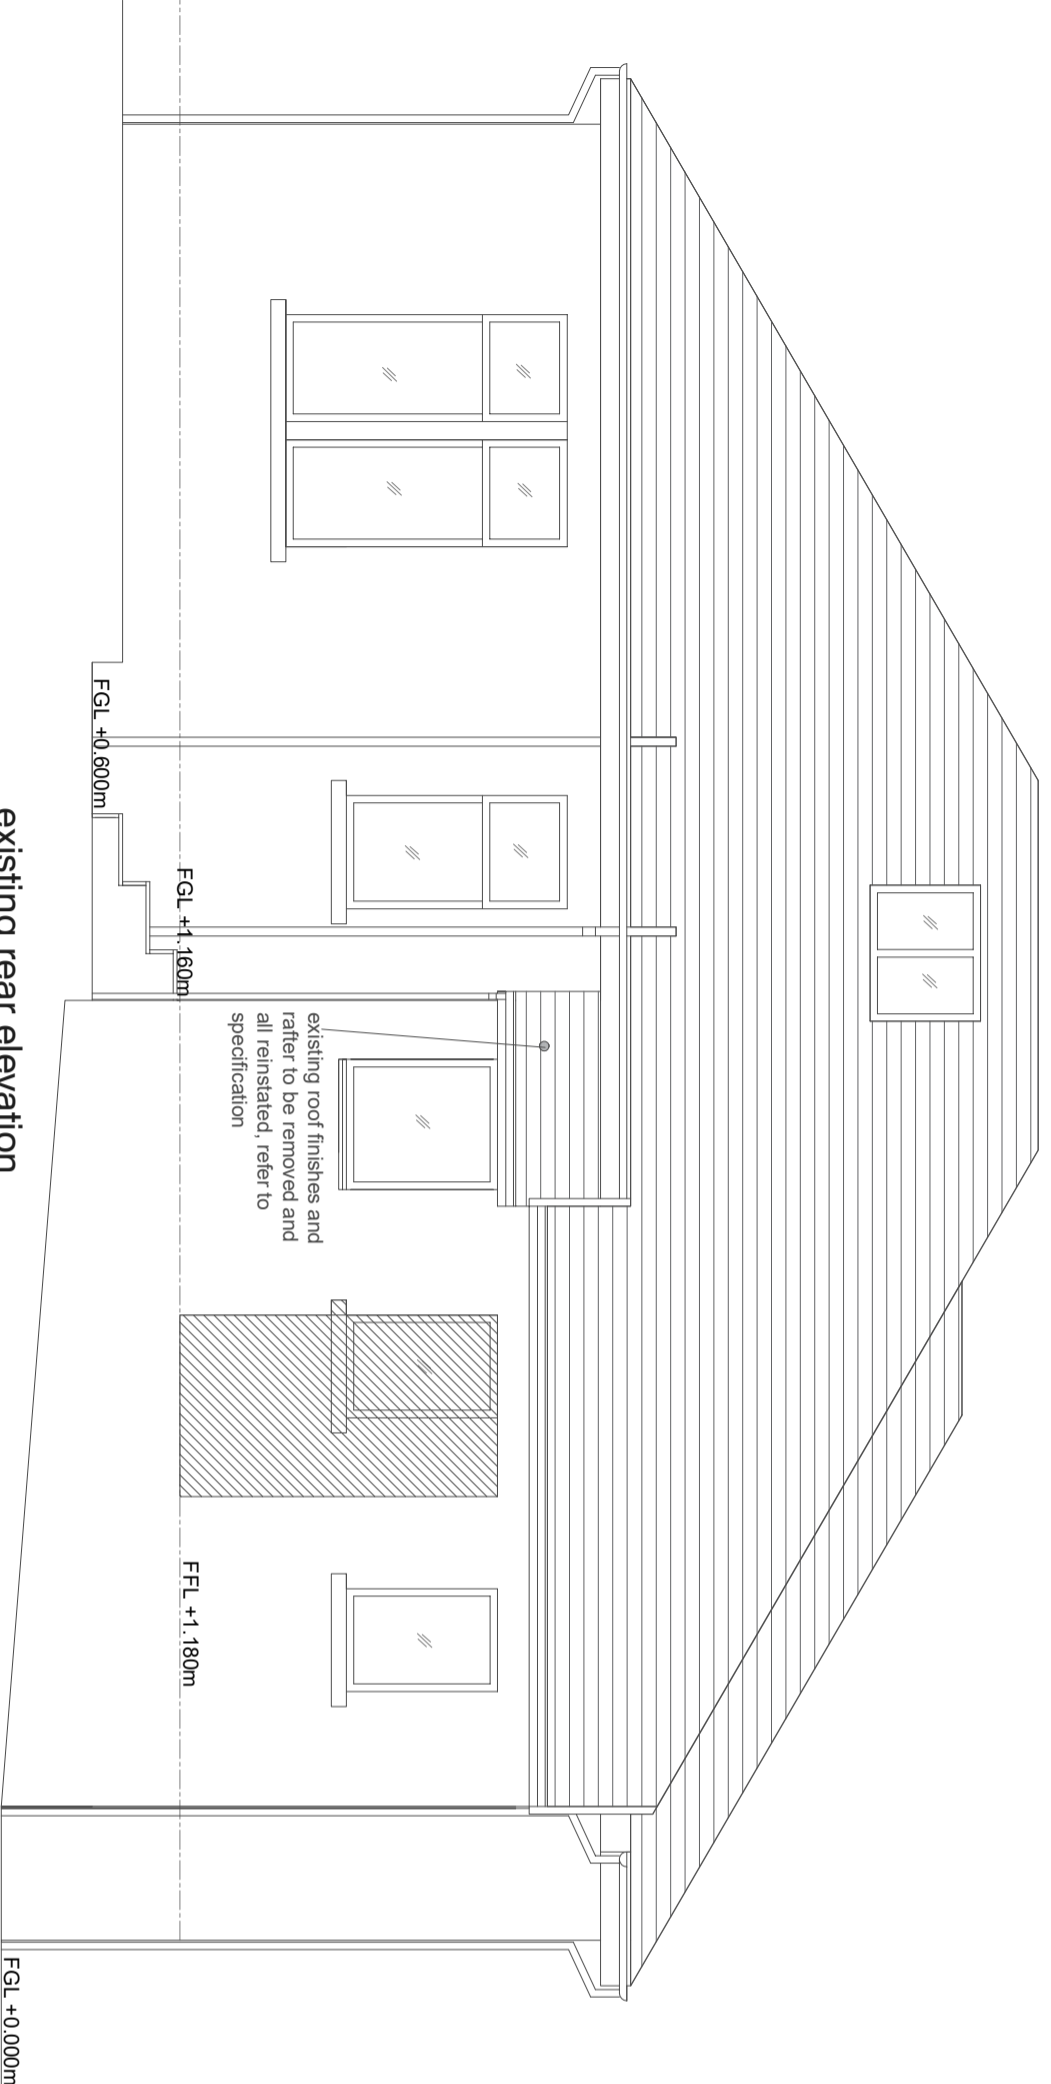

existing rear elevation

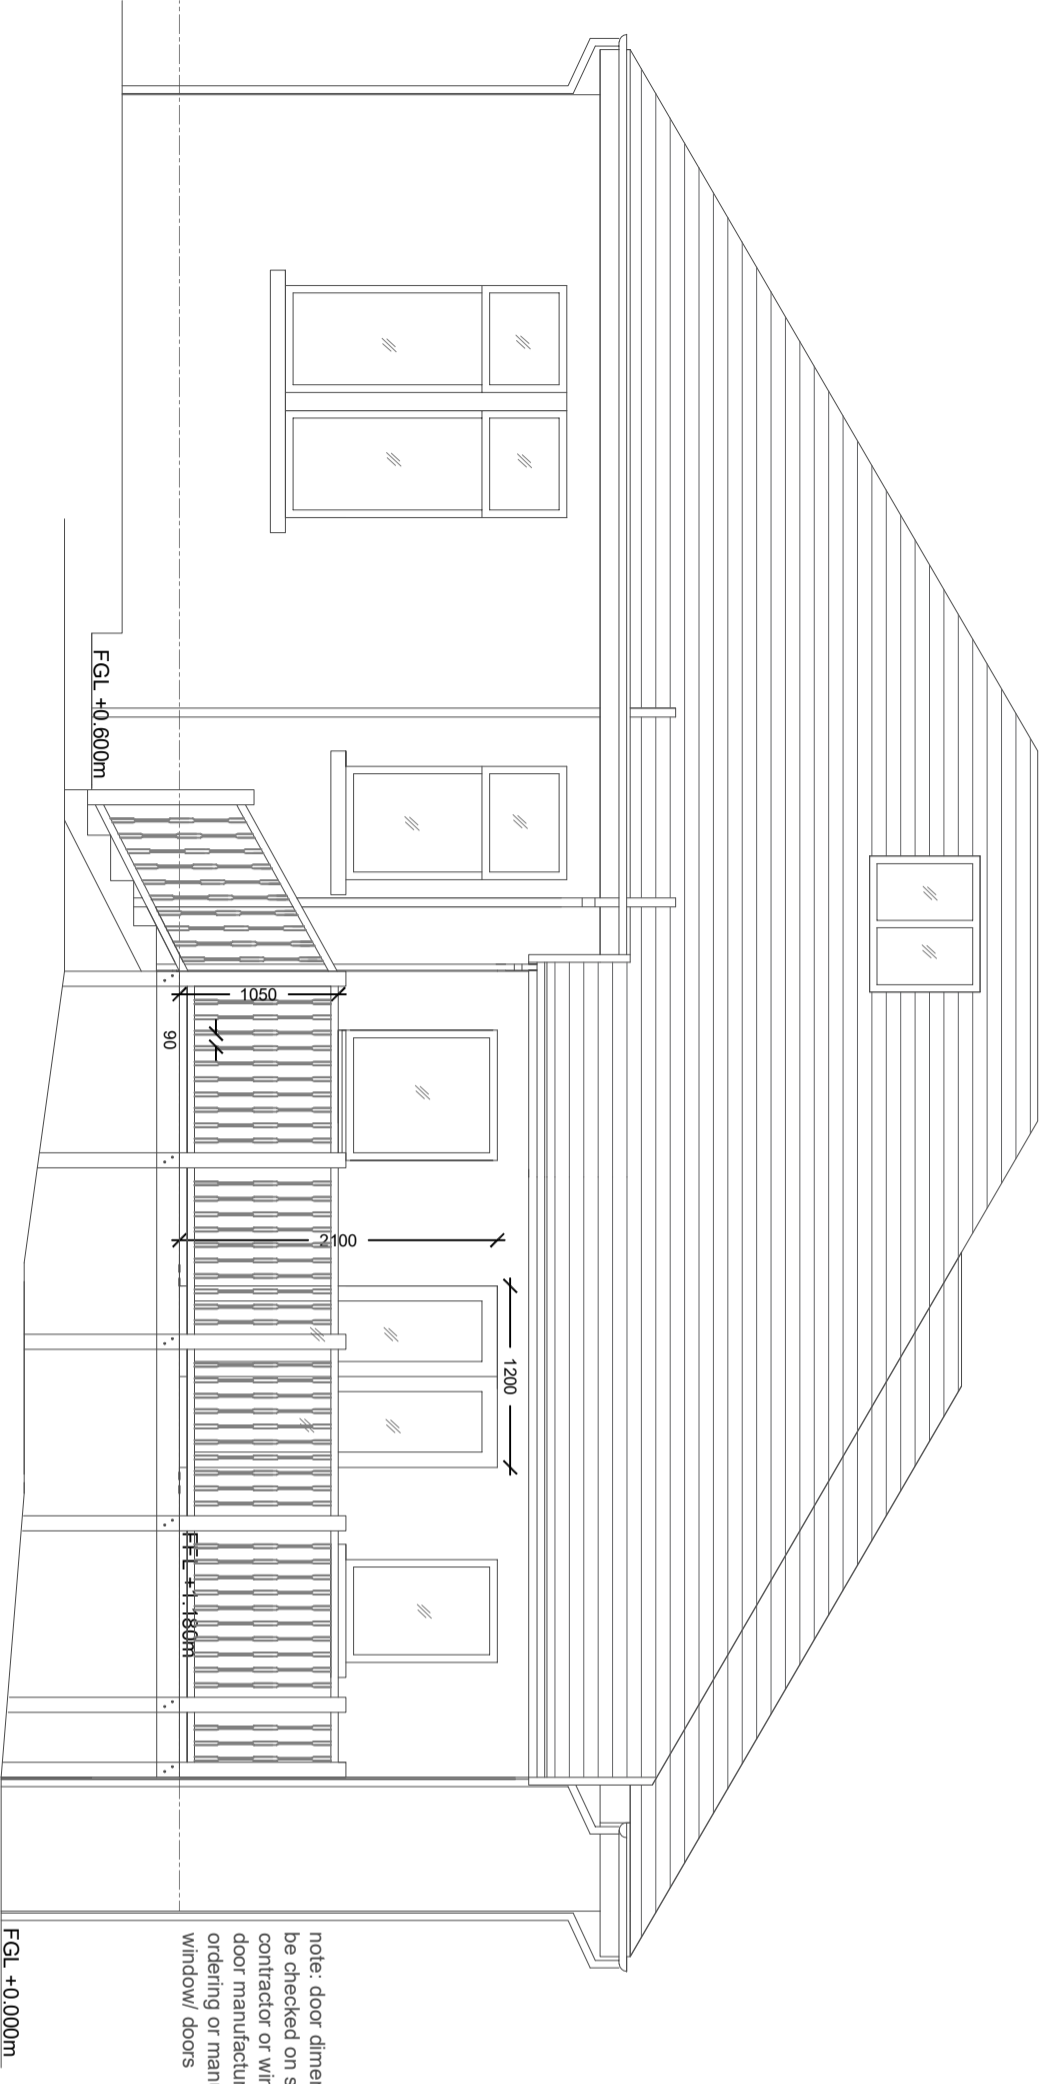

proposed rear elevation

note: door dimensions to be checked on site by contractor or window/door manufacturer prior to ordering or manufacturing window/ doors

REVISION	DESCRIPTION	DATE

THE FUNDAMENTA GROUP
 Structural Engineers
 Design Consultants

The structure of our project

EZY ENGINEERING
 THE FUNDAMENTA GROUP
 CLYDE OFFICES, 48 WEST GEORGE STREET,
 GLASGOW, G2 1BP
 Tel: 07456629746
 Email: ezy@fundamentagroup.co.uk

PROJECT
 FUNN/CAI/01
 PROPOSED INTERNAL ALTERATIONS &
 ALTERATIONS TO REAR ROOF
 1 CARNGORM ROAD, GLASGOW

TITLE
 EXISTING & PROPOSED REAR
 ELEVATION

DRAWN BY	CHECKED BY	DATE
RC	BA	09/12/2023

DRAWING NUMBER	REVISION	SCALE
S/03	-	1:50 @A

STATUS
 FOR APPROVAL