

ALL DIMENSIONS TO BE CHECKED ON SITE
DO NOT SCALE FROM THIS DRAWING.
USE FIGURED DIMENSIONS ONLY.
IF IN DOUBT ASK.
THIS DRAWING IS THE COPYRIGHT OF THE ARCHITECT, AND SHOULD NOT BE
REPRODUCED IN ANY FORMAT WITHOUT PRIOR APPROVAL.




Proposed Front Elevation (Scale 1:50)



Proposed Side Elevation (Scale 1:50)



Proposed Rear Elevation (Scale 1:50)


 RedLine/ Hatch
Indicates extent of
downtakings



Existing Front Elevation (Scale 1:50)




Existing Side Elevation (Scale 1:50)

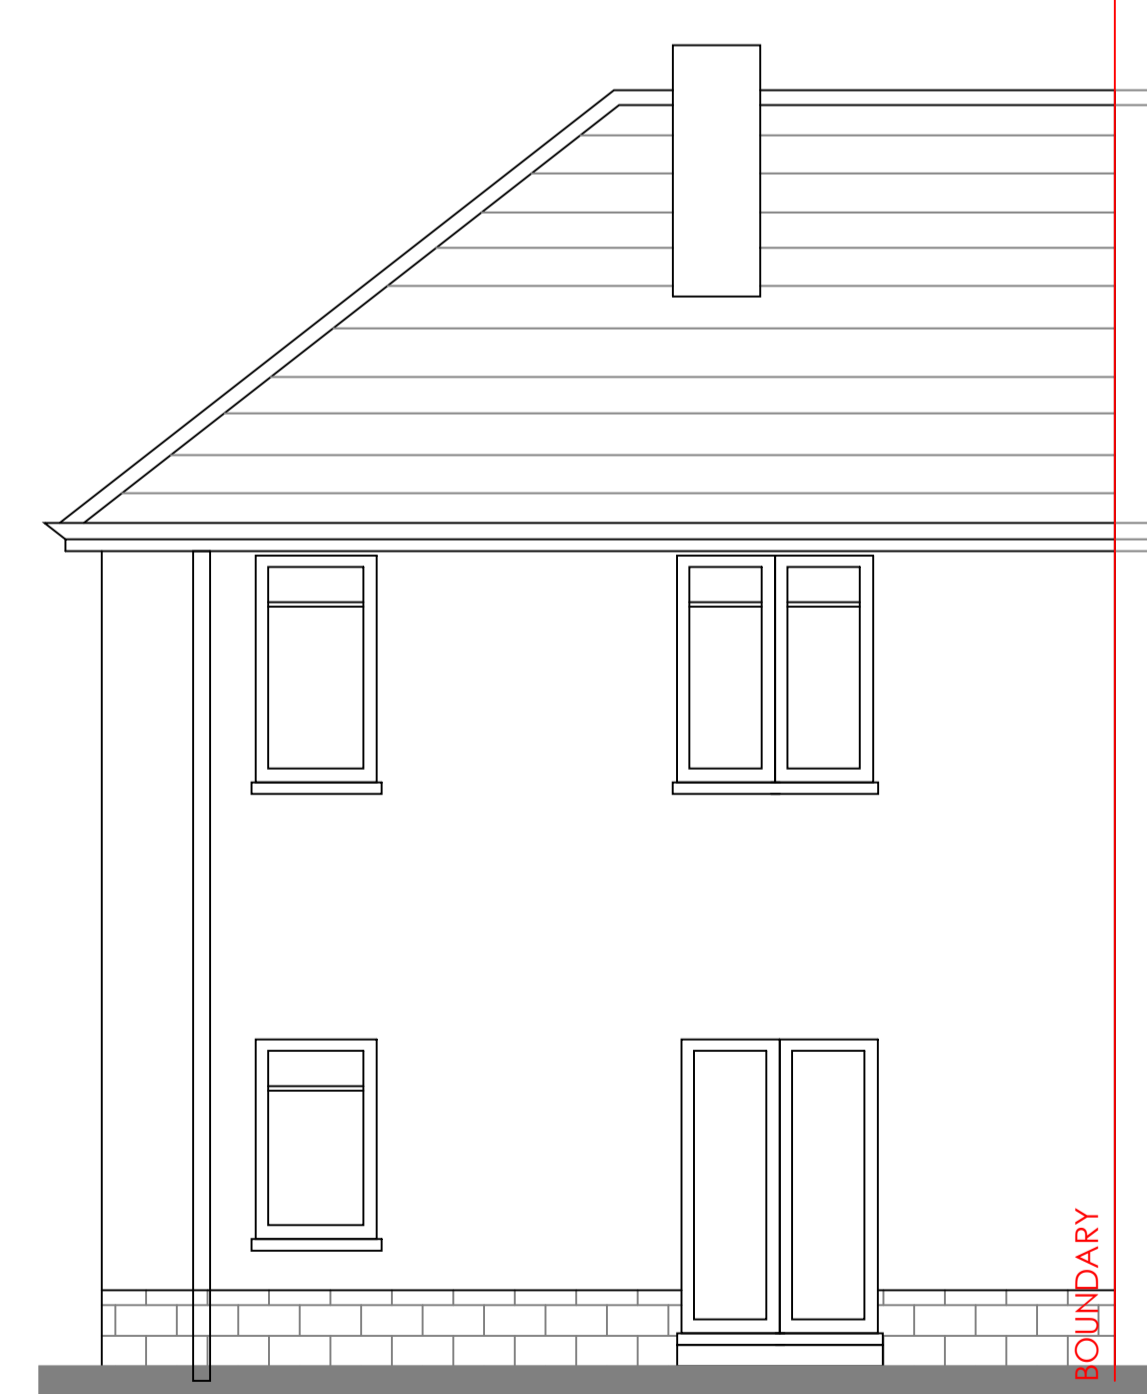

Existing Rear Elevation (Scale 1:50)

Materials
White UPVC Windows to match existing
Light grey Wet Dash Render to match existing
Marley Brown Roof tiles to match existing
Grey Velux Window
White soffits, Fascias and Downpipes
Cream Brick Base

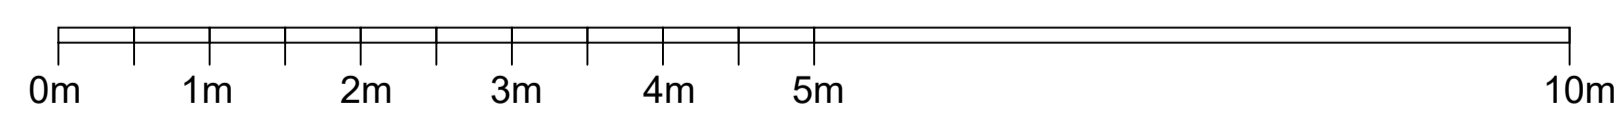

CONNOR MCGINLEY ARCHITECT Bsc (Hons) March Arb RIBA	
CLIENT	
LOCKHART	
PROJECT	
314 KILLIN STREET SANDYHILLS G32 9TJ	
DRG. TITLE	
EXISTING&PROPOSED_ELEVATIONS	
STATUS	
PLANNING/WARRANT	
DRAWN CMG	SCALE AS INDICATED
CHECKED CHKD	ORIGINAL A1
JOB NO. MCG001	DATE JAN'24
DRG. NO.-REV.	
L01	