




Proposed Ground Floor Plan

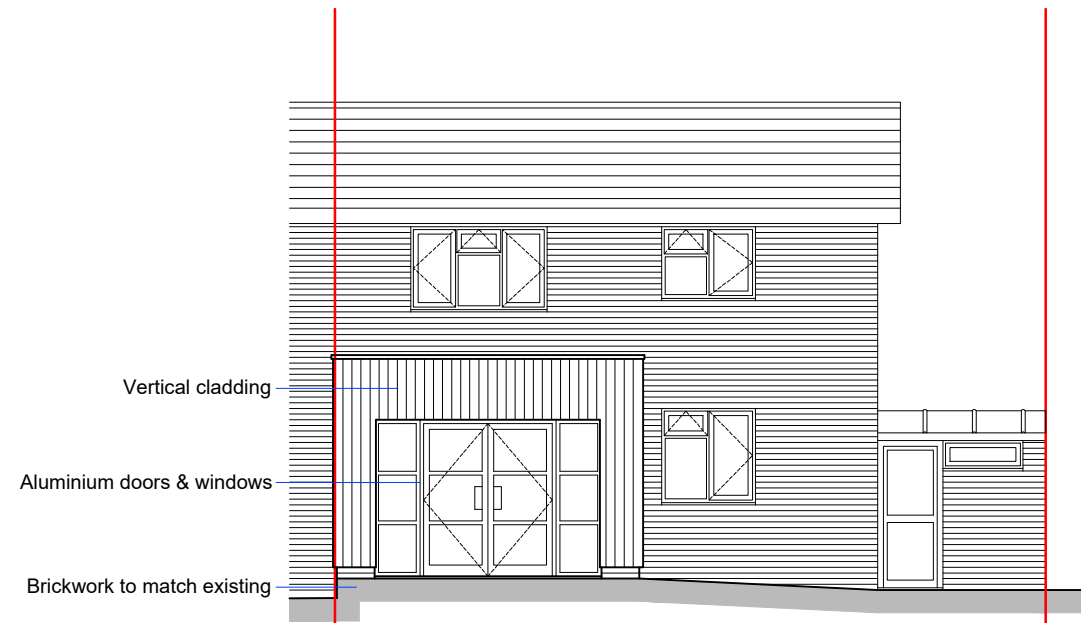


Proposed North-East Elevation

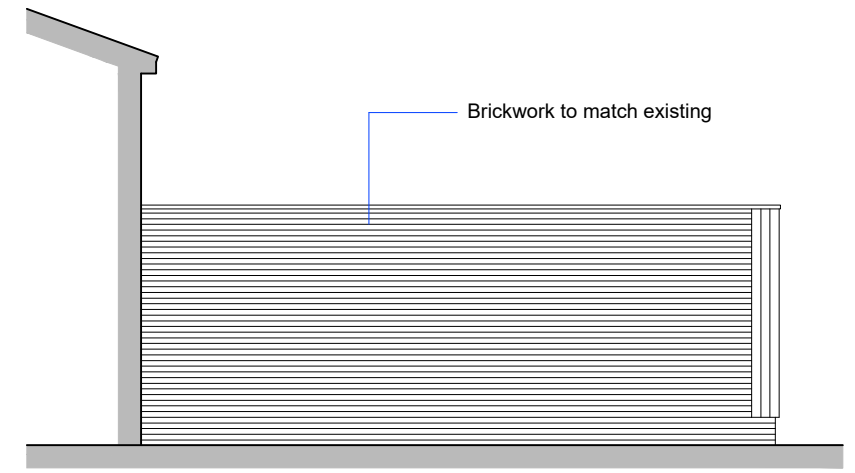

Proposed South-East Elevation

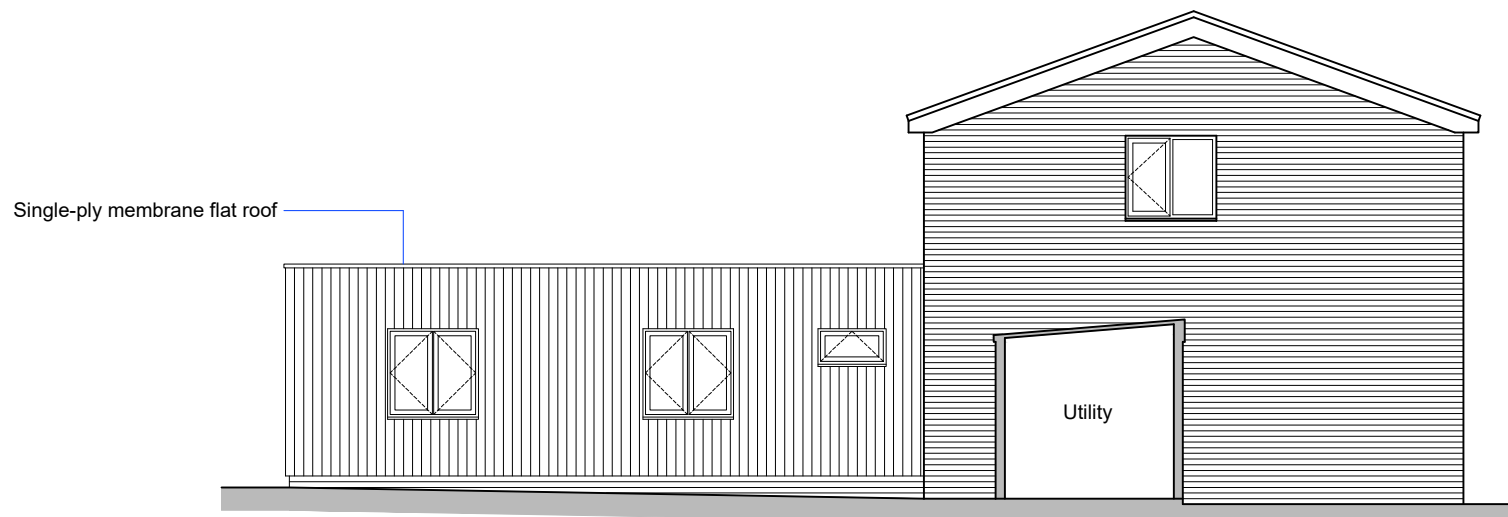

Proposed North-West Elevation

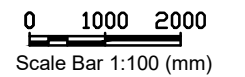

This drawing is the copyright of **Arid design ltd** and may not be altered or reproduced in any way without written permission

Written dimensions to be used at all times. All dimensions to be checked on site by Contractor before commencement of the works.

This drawing is to be read in conjunction with all other relevant Consultants drawings, any discrepancy to be raised prior to commencement.

Rev A: Planning Submission Feb 2024

Client: Mrs Lisa Lowings
Project: Proposed Extension to form annexe at 12 Argyle Rd, Newport, PO30 5SB

ARID

**DESIGN & MANAGEMENT
Consultants**

ARID Design Ltd
Tel: 01983 529895
E-mail: info@arid.uk.com

Drawing: Proposed Ground Floor Plans & Elevations

Dwg No: 349-02 Scale: 1:100@A3

Rev: A Date: Dec 2023