



Rev.	Description	Date
B	Updated Elevations (omission of window on side elevation)	20/04/23
C	Updated Elevations (frontage of new build brick surround updated to match existing brick surround on adjoining property)	13/02/23
D	Updated Elevations	22/02/23
E	Updated Elevations	12/01/24

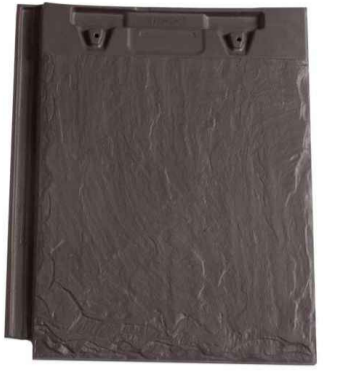


Slate roof tiles to new roof. Sandtoft rivius: Antique grey slate

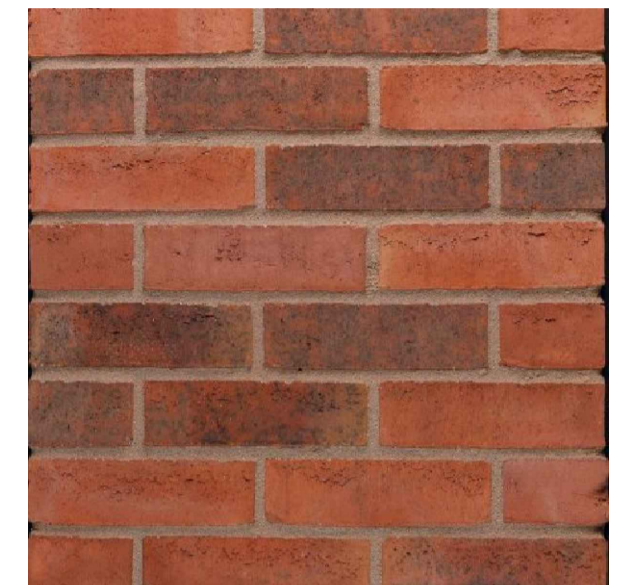


Red facing brickwork - Oast Russet Sovereign Stock from Weinerberger.



Proposed Front Elevation [South]  
Scale 1:50

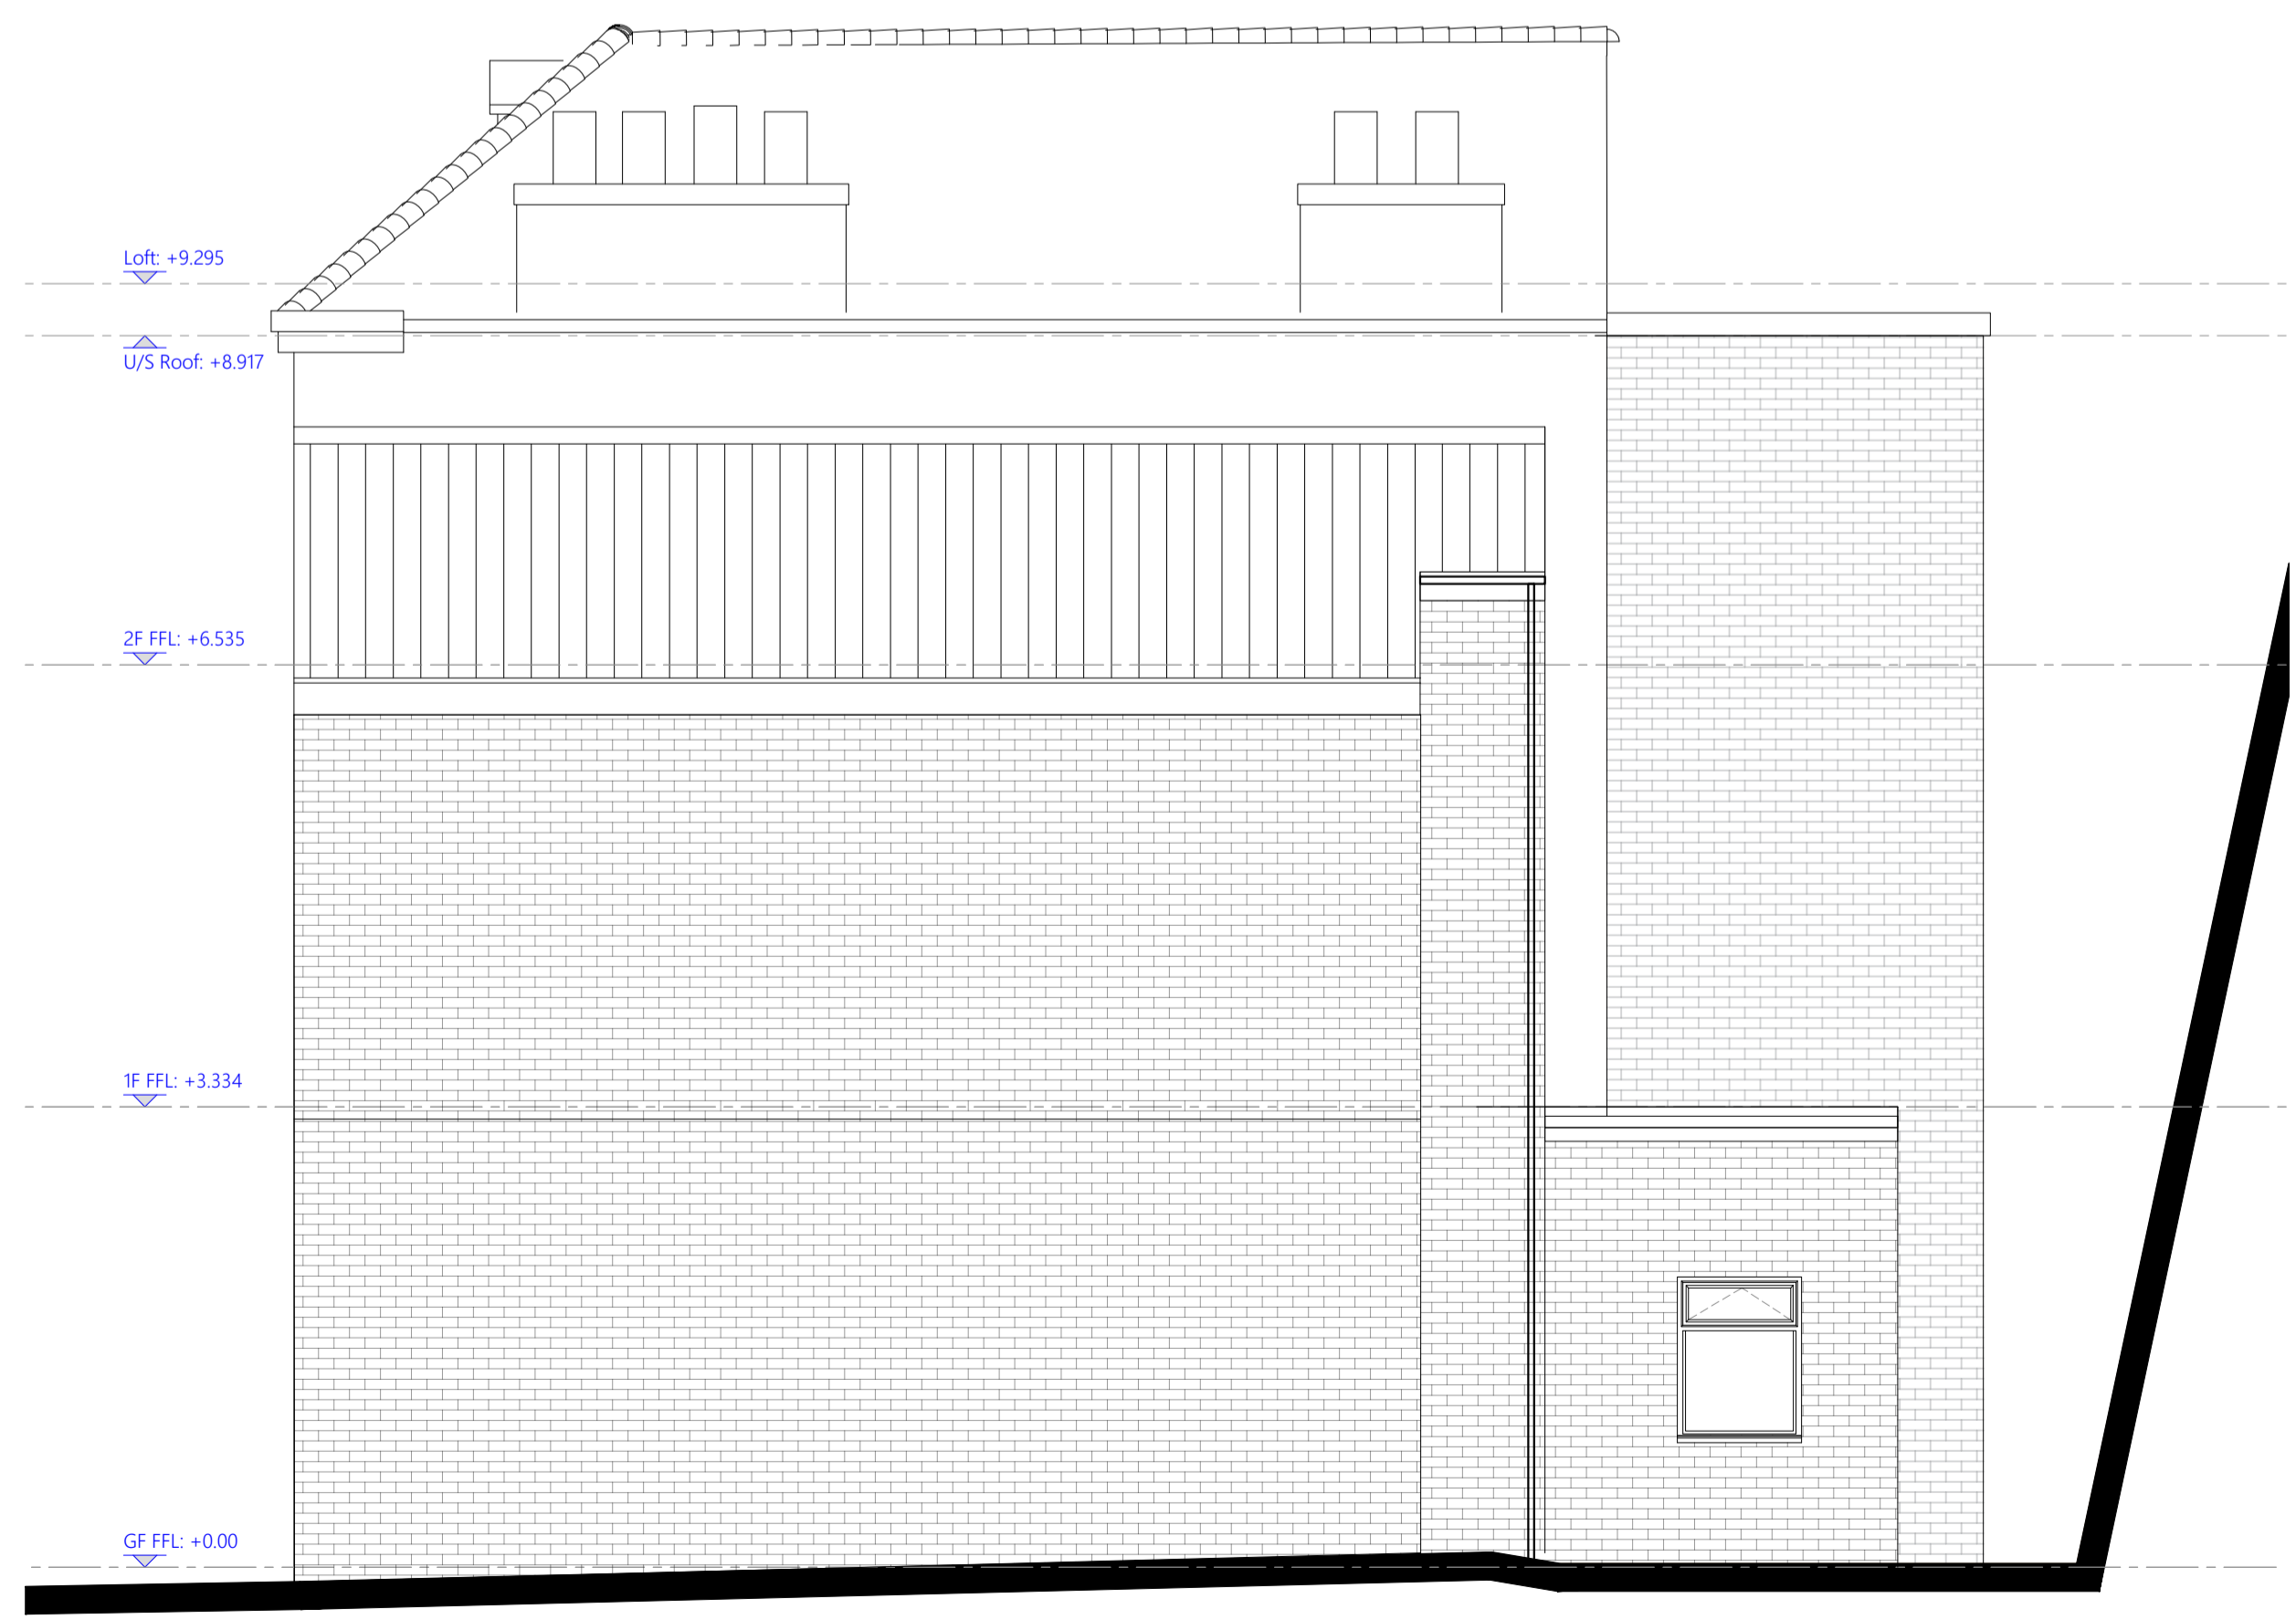

Proposed Side Elevation [East]  
Scale 1:50

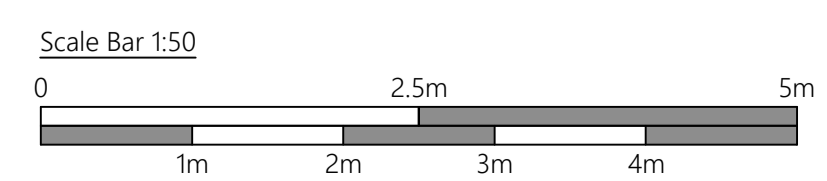

STATUS	
BUILDING CONTROL	
CLIENT	
Mr Jason Yu	
PROJECT	
Proposed works to 59 Cliff Road Nottingham, NG1 1GT	
TITLE	
Proposed Elevations - Sheet 1of2	
SCALE	DRAWN BY
1:50 @ A1	EDC
DRAWING NUMBER	REV
21,014-B-206	E
DISCLAIMER	
<small>This drawing is Copyright of Wilson Architects Ltd. This drawing not to be used other than the purpose for which it was prepared and is to be read in conjunction with all other project documentation. All dimensions are to be checked onsite by the Main Contractor prior to work commencing. The Architect is to be informed immediately of any discrepancies and where in doubt - ask.</small>	