



0 1 5 10
scale bar - 1:100@A1

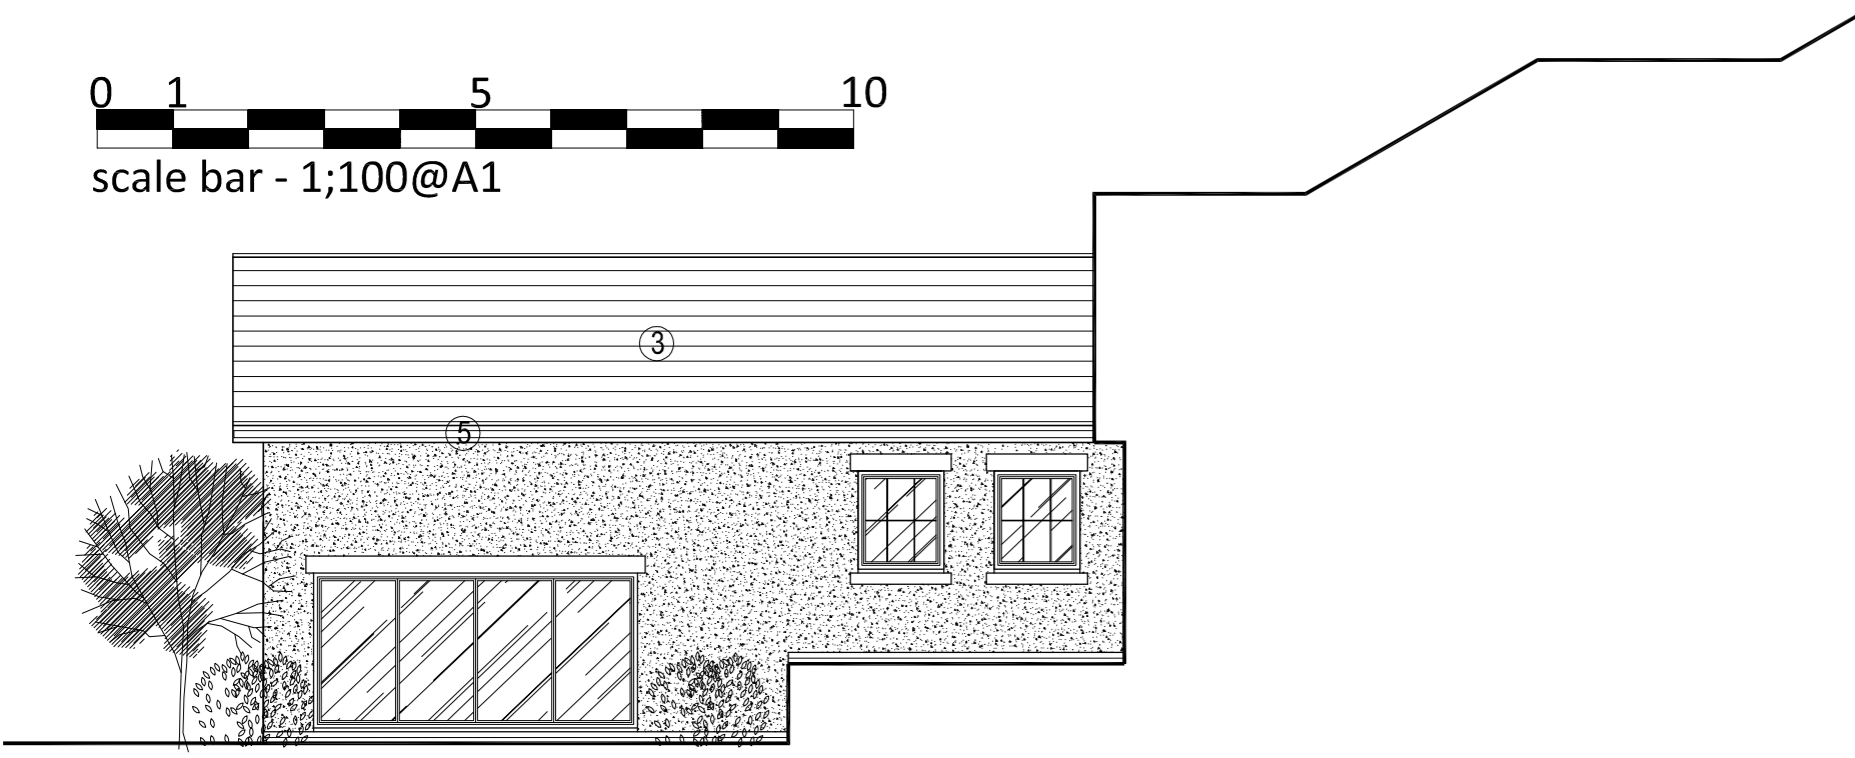

Proposed Part Side Elevation
1:100@A1

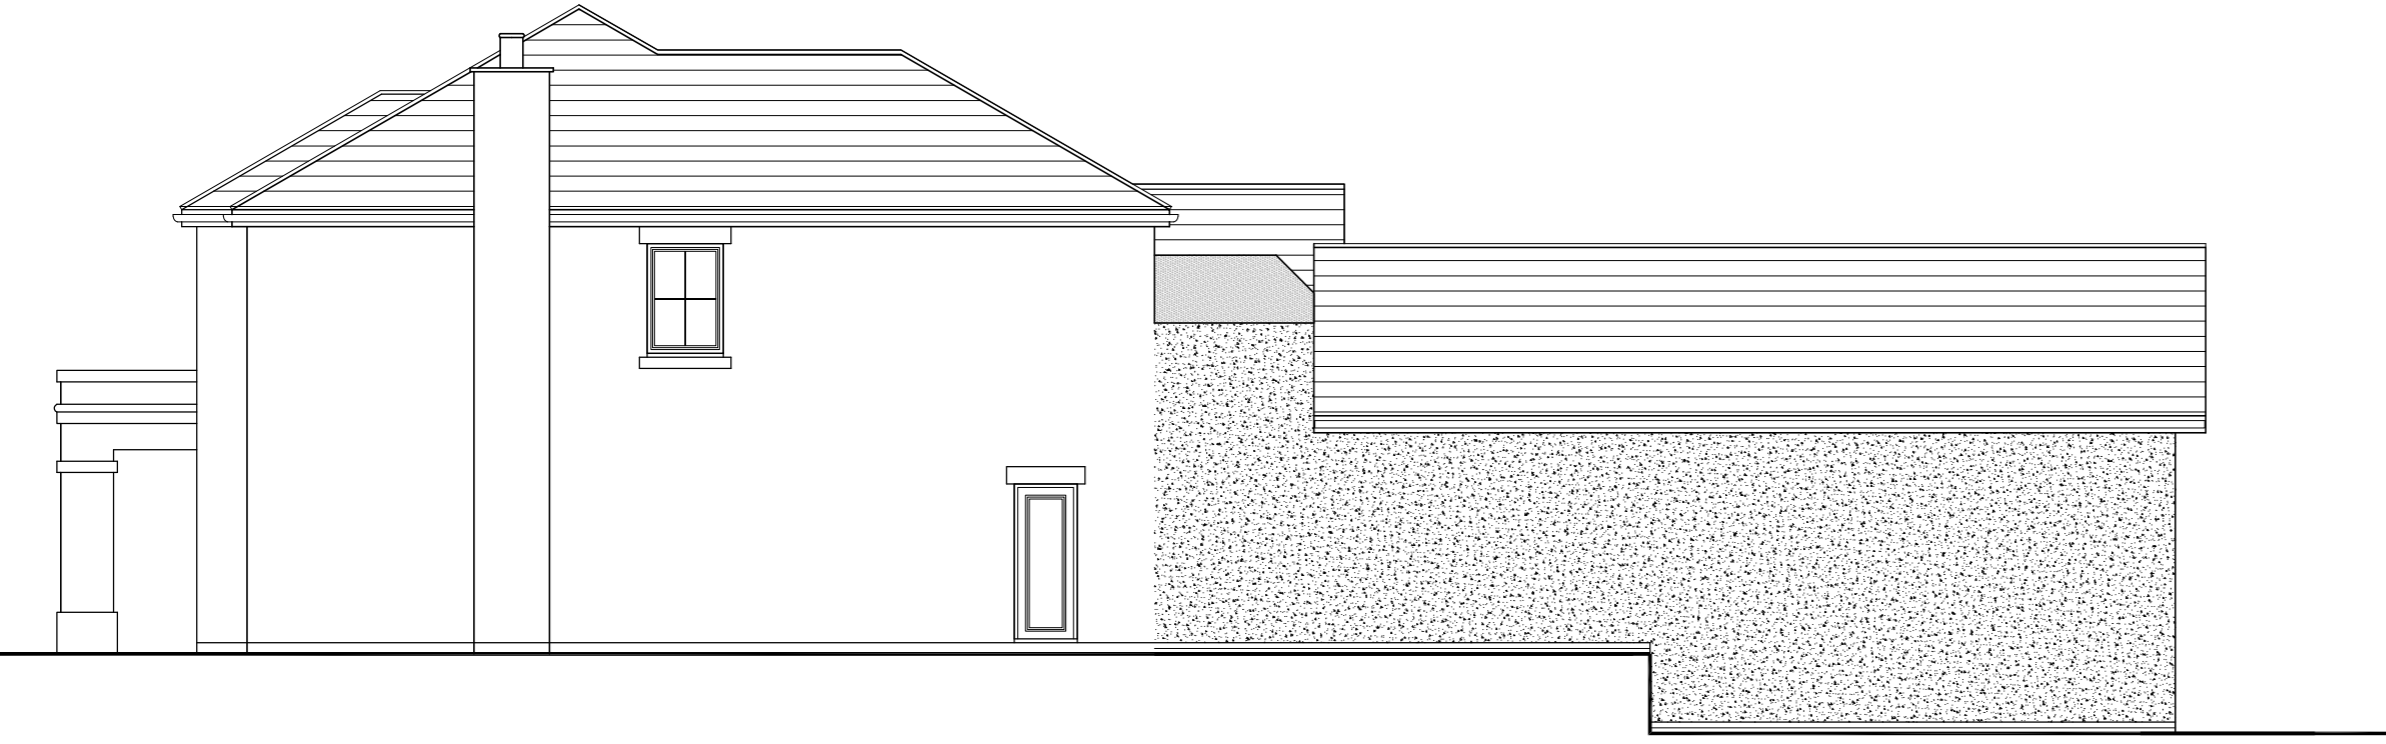


Proposed Side Elevation
1:100@A1




Existing Side Elevation
1:100@A1



Existing Rear Elevation
1:100@A1

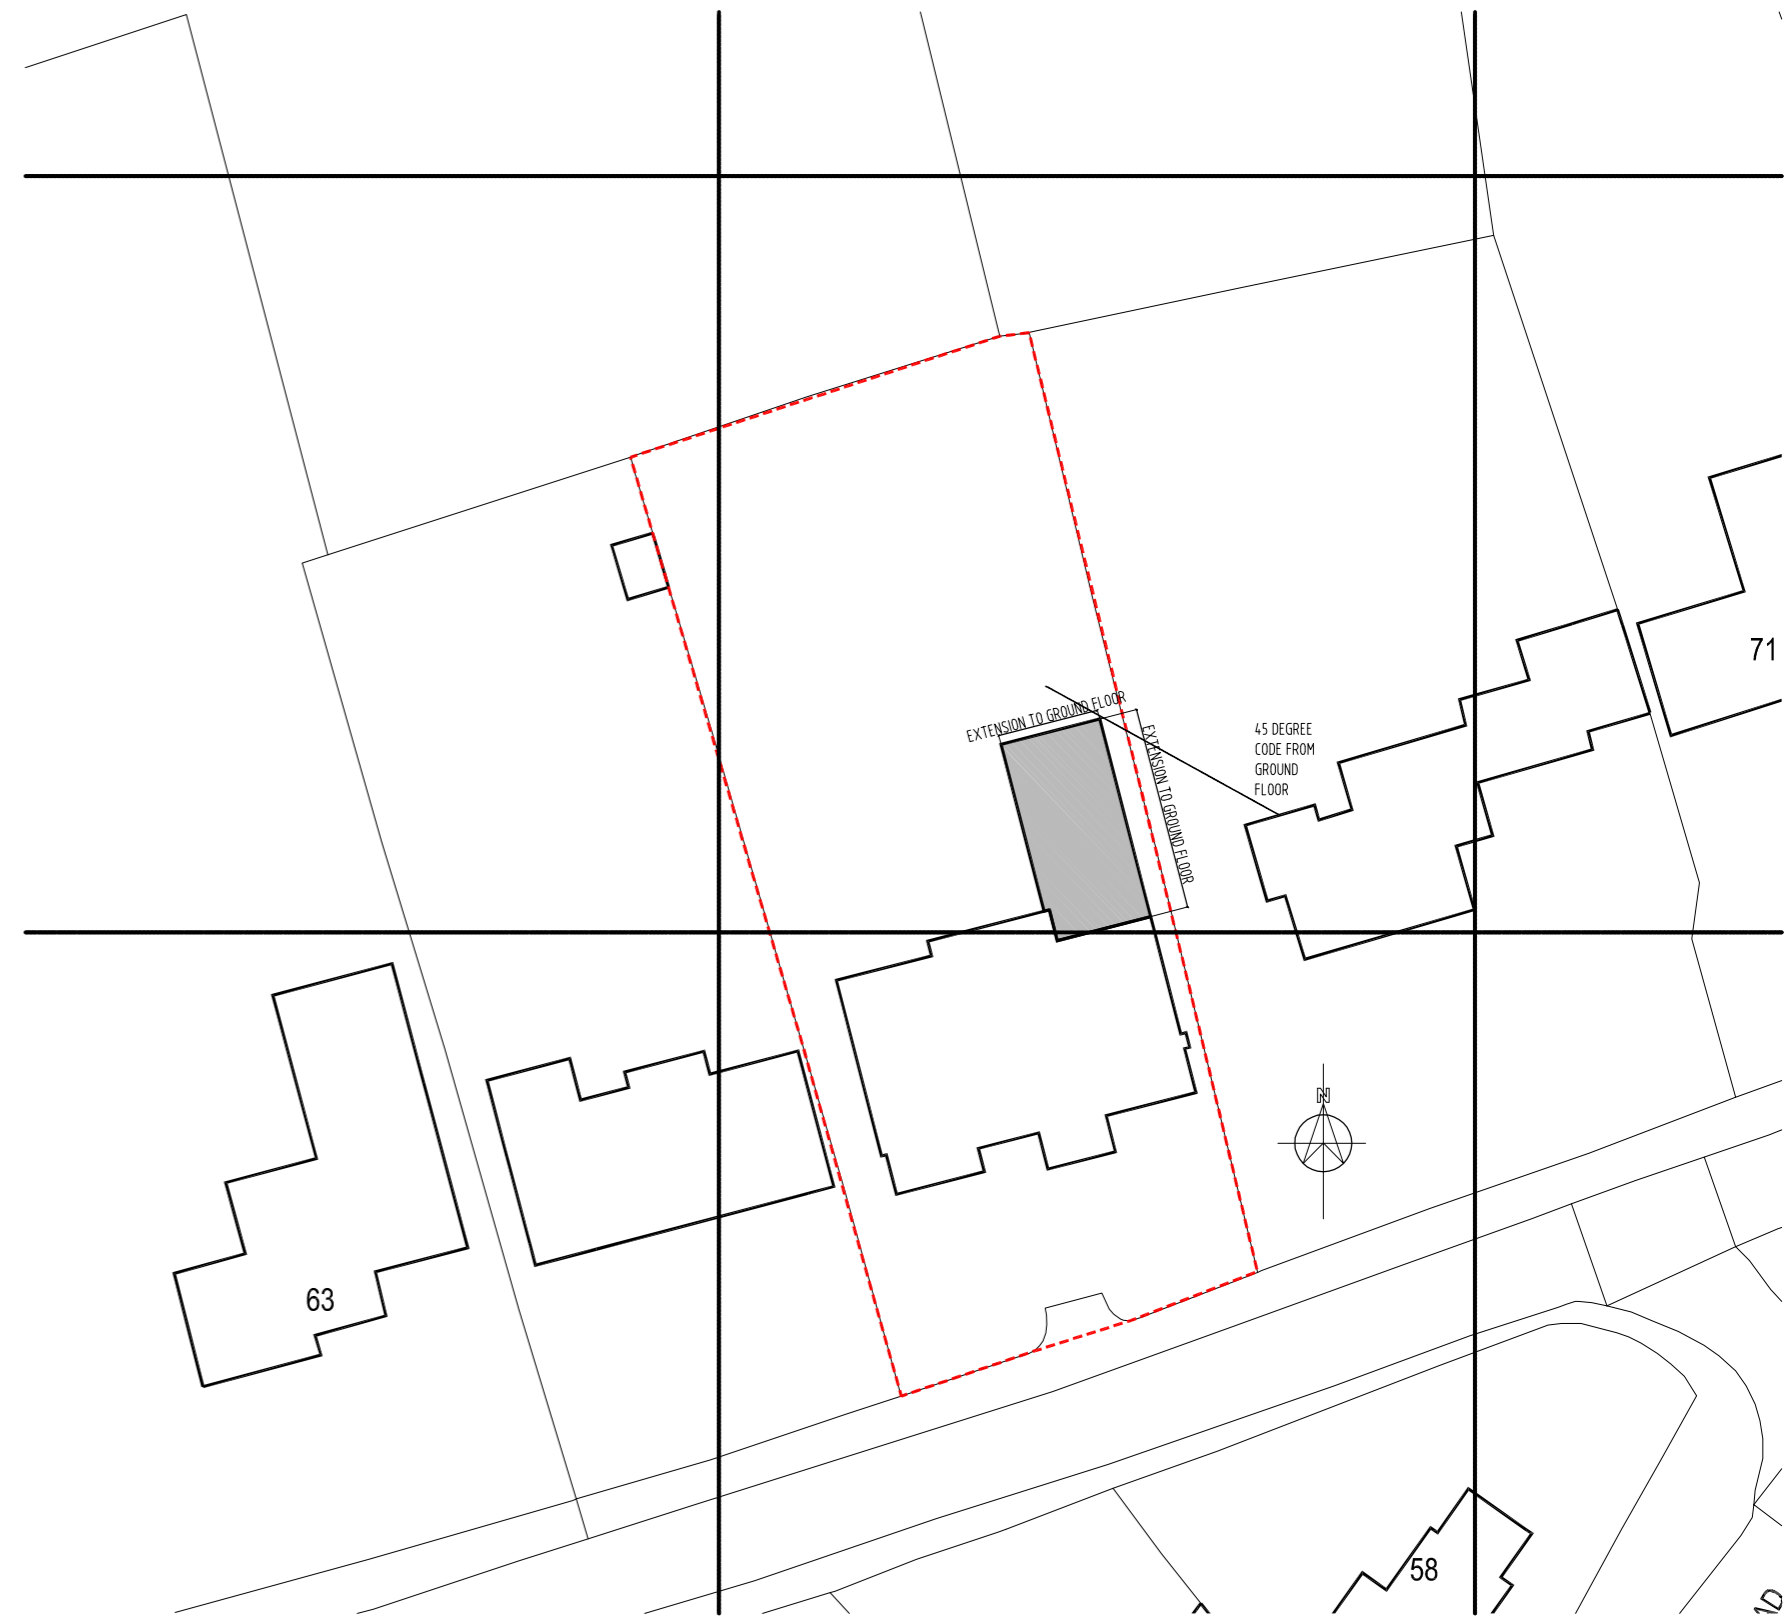

proposed site plan - 1:500@A1

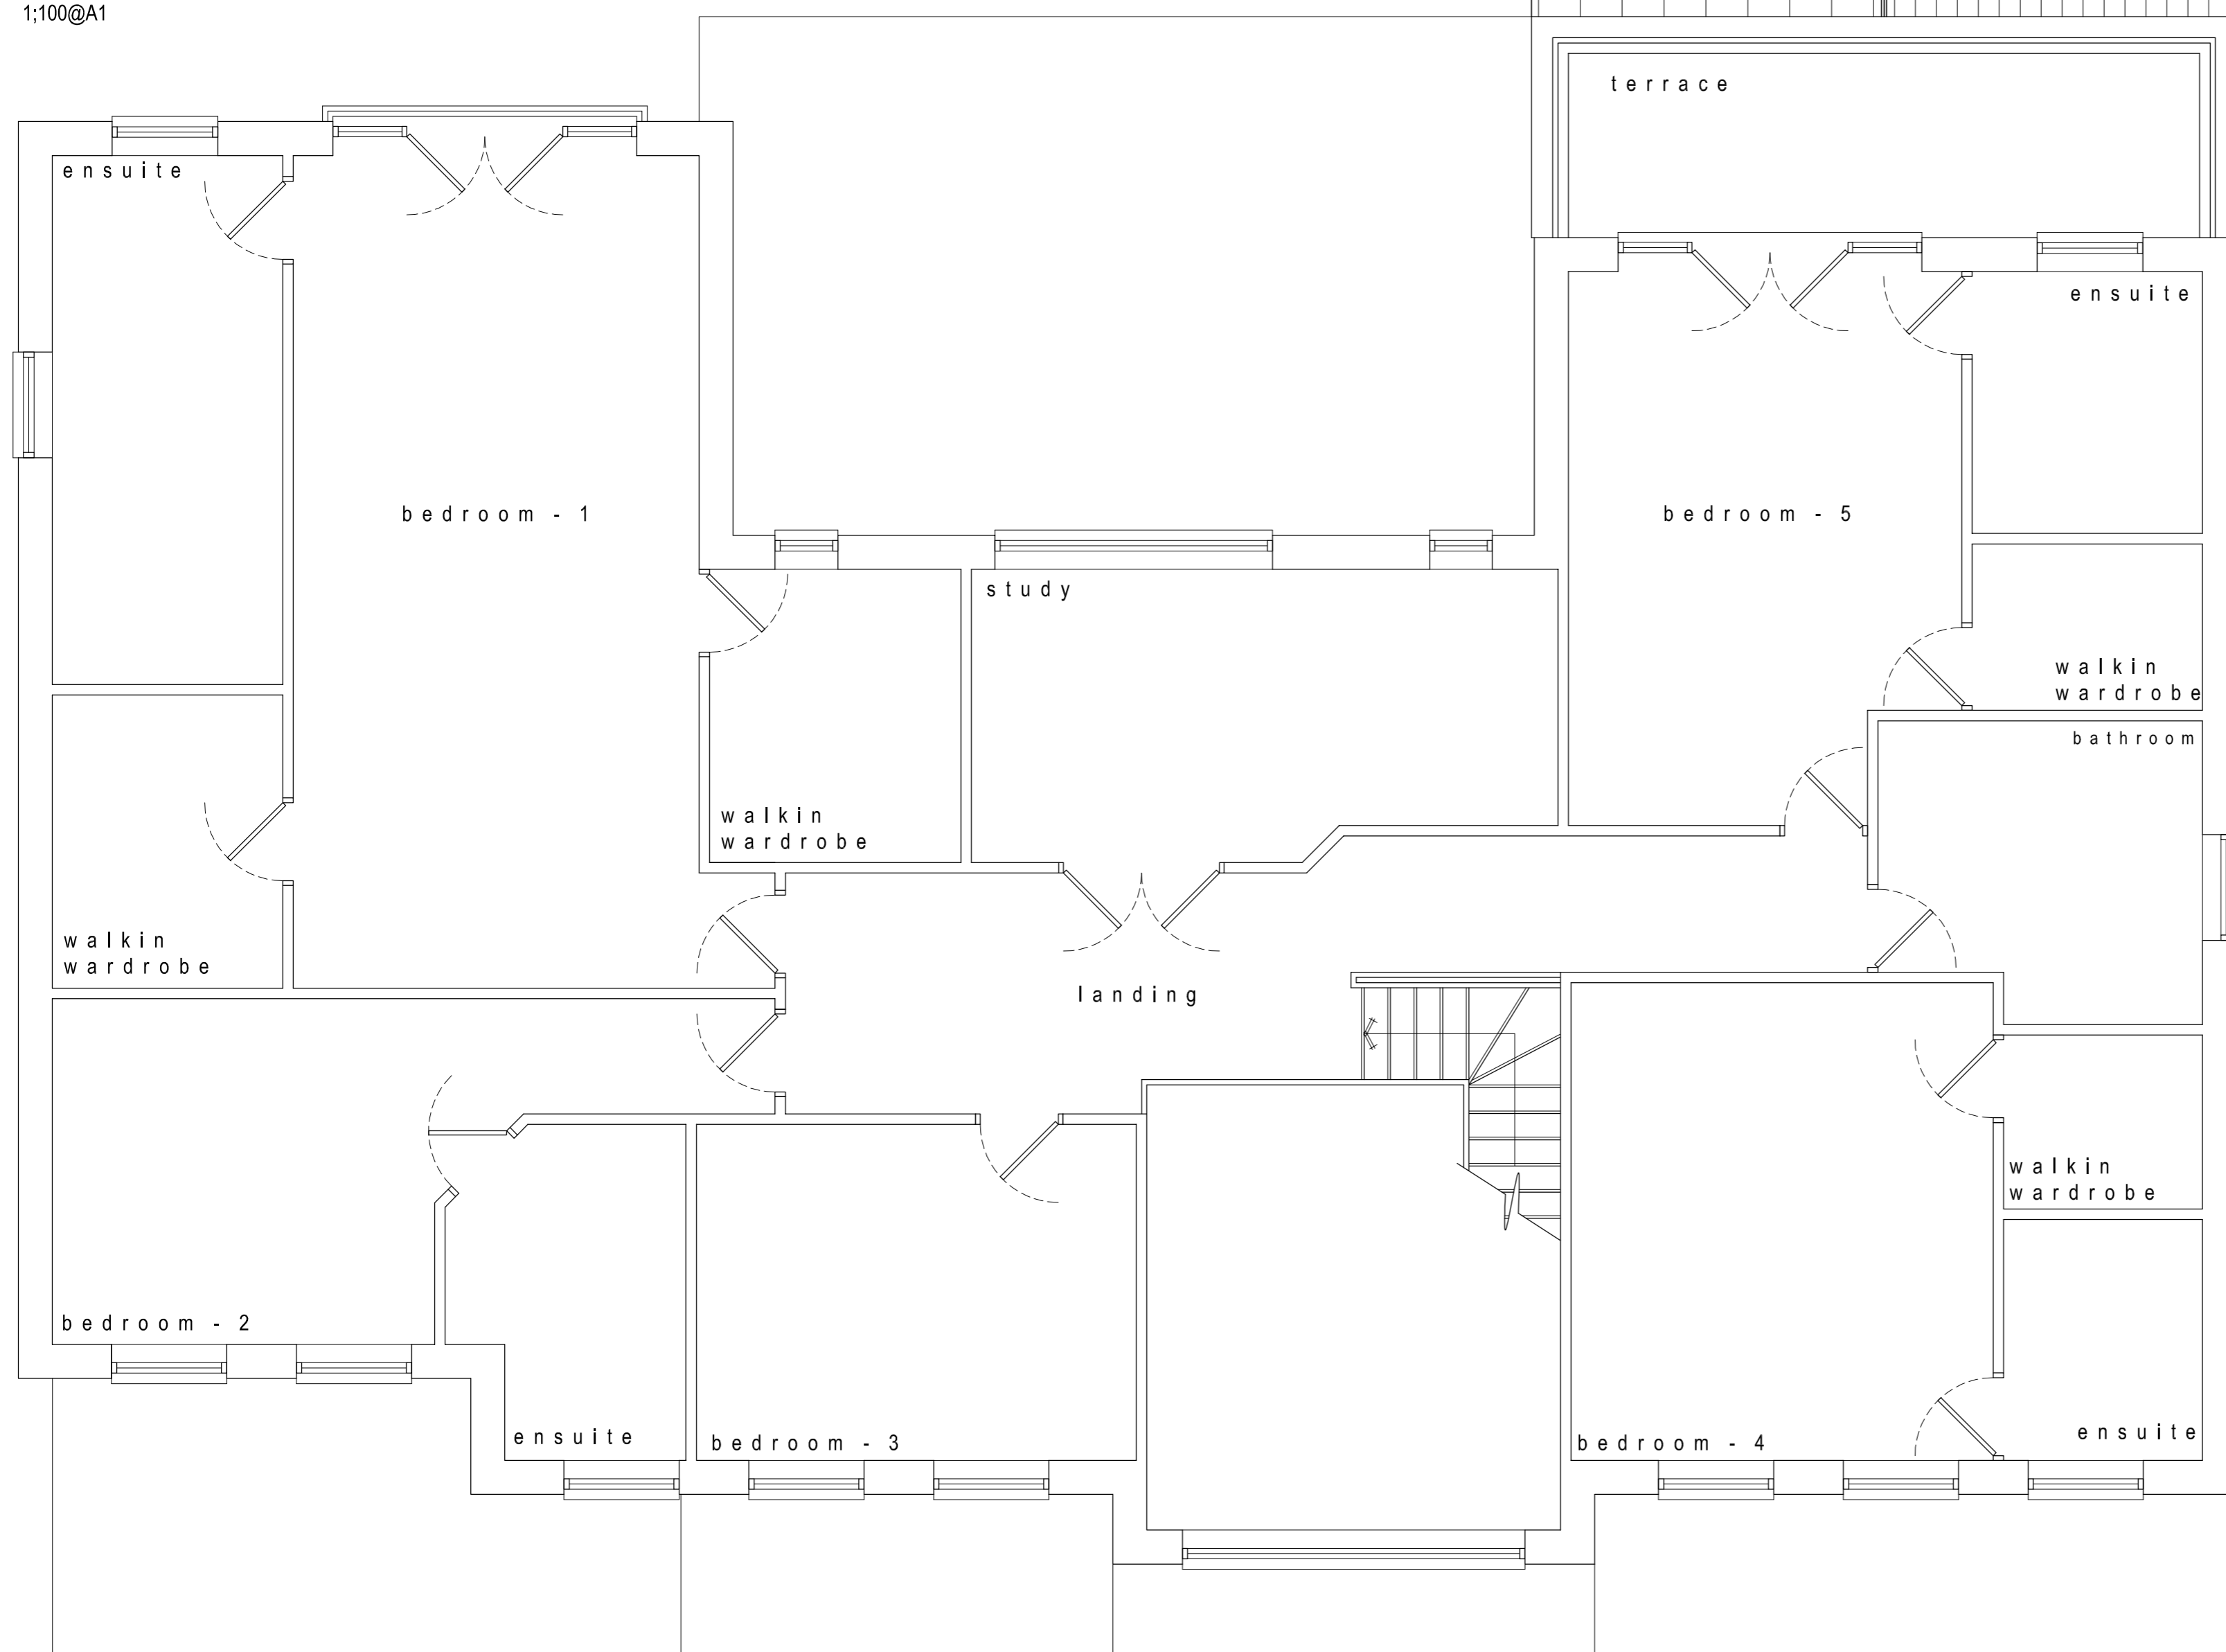

Proposed First Floor Plan
1:50@A1

0 1 2 3 4 5 6 7 8 9 10
scale bar - 1:50@A1

Material Schedule :

- 1 - white render to extension
- 2 - grey UPVC flushed encasement frame
- 3 - Pitch Roof to rear extension
- 4 - grey upvc soffits and fascia boards
- 5 - Black upvc gutters and rain water pipes
- 6 - recon stone cill and header
- 7 - glazed panel to terrace area

Copyright is reserved by HG Design Ltd and the drawing is issued on the condition that it is not copied, either wholly or in part without the written consent from them. Do not scale from this drawing, figured dimensions only to be used. All contractors to be checked on the before commencement of any work, shop drawings or the ordering of materials. This drawing is to be read in conjunction with appropriate consultant engineers drawings, schedules, specification and manufacturers information.



client
Mr G Windsor

project
67 Middlefield Lane
Hagley
Stourbridge Bromsgrove DY9 0PY

drawing title
Existing Elevations
Proposed First Floor Plan, Elevations &
Site Plan

scale
1:50/1:100/1:500@A1

date
19/12/2023 revision

drawing no.
HGD23-131-1.3

status
PLANNING

A