


Site Plan - 1:500




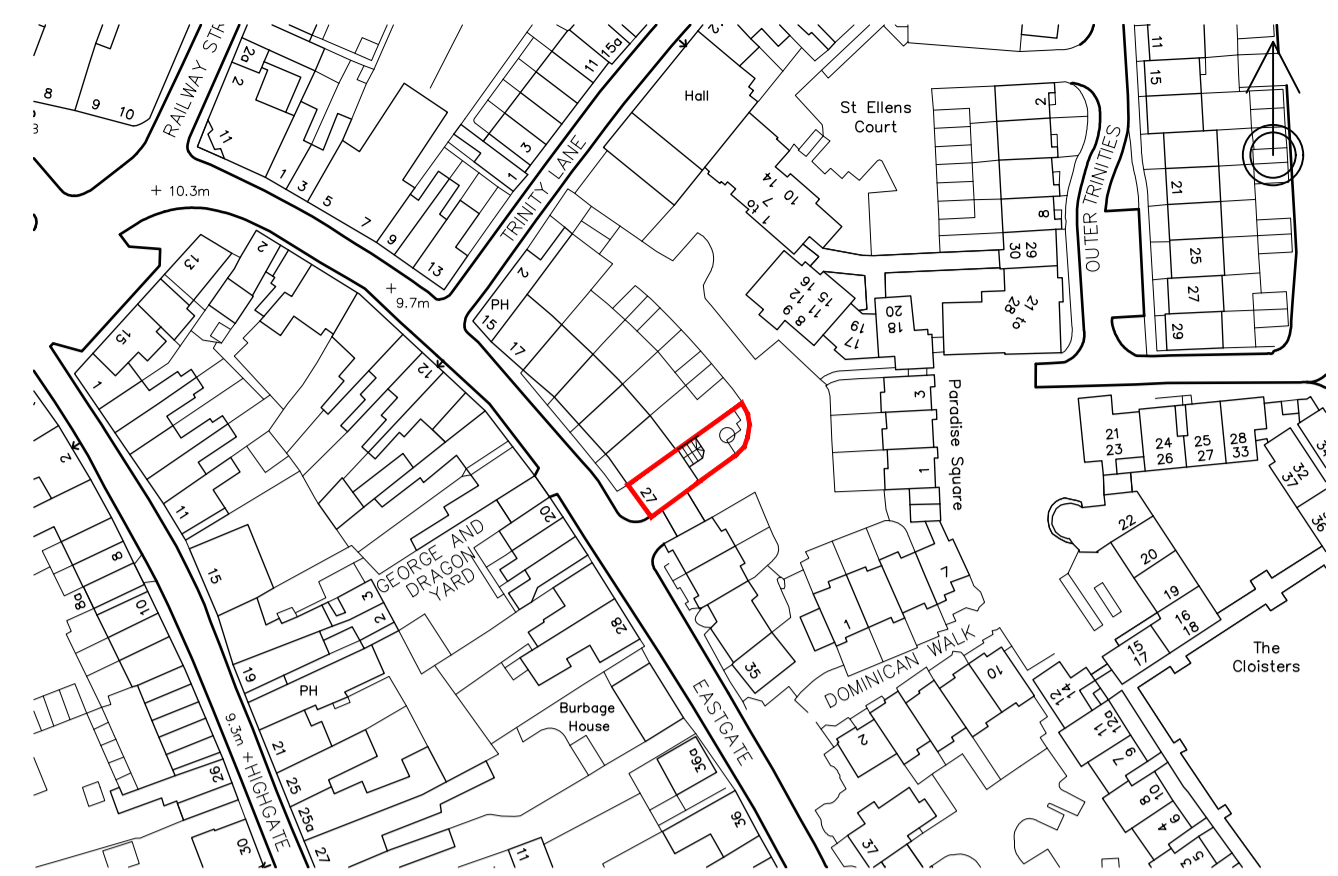


Location Plan - 1:1250


NOTES
 Do not scale from this drawing. Only figured dimensions are to be taken from this drawing.
 The contractor must verify all dimensions on site before commencing any work or shop drawings. The contractor must report any discrepancies to the designer before commencing work. If this drawing exceeds the quantities taken in any way, the designer is to be informed before the work is initiated.
 Work within The Construction (Design and Management) Regulations 1994 is not to start until a Health and Safety Plan has been produced.

© Copyright
 All rights prescribed in Chapter IV of the Copyright and Patents Act 1988 have been generally asserted.


Rev.	Description	By	Date	Chd	Chd Date

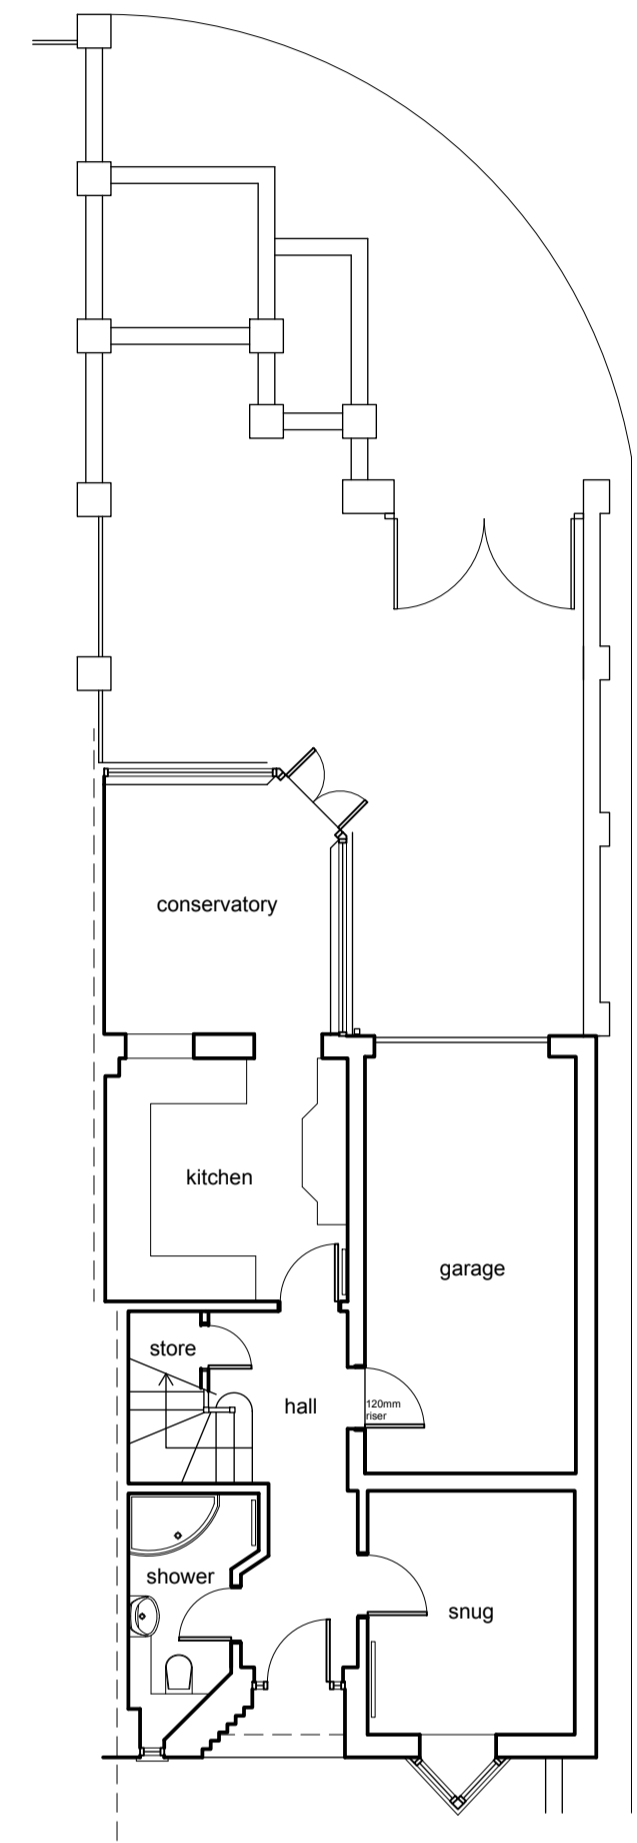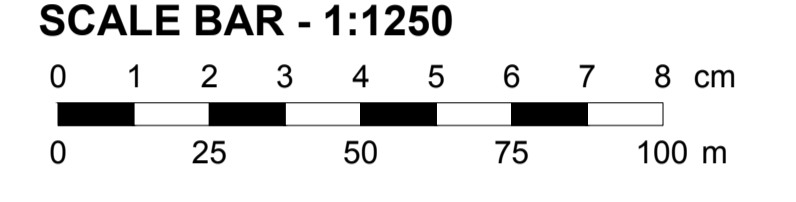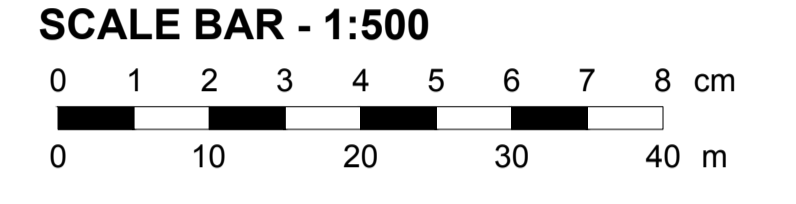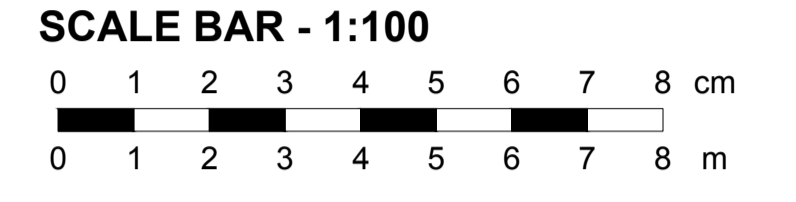


Ground
 Existing Floor Plans - 1:100

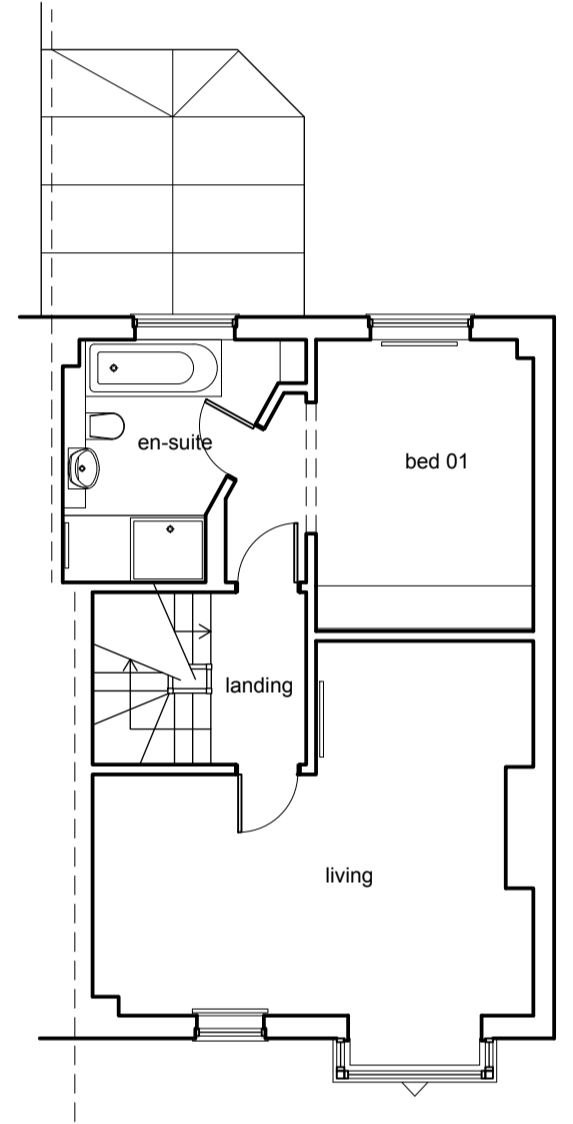

First

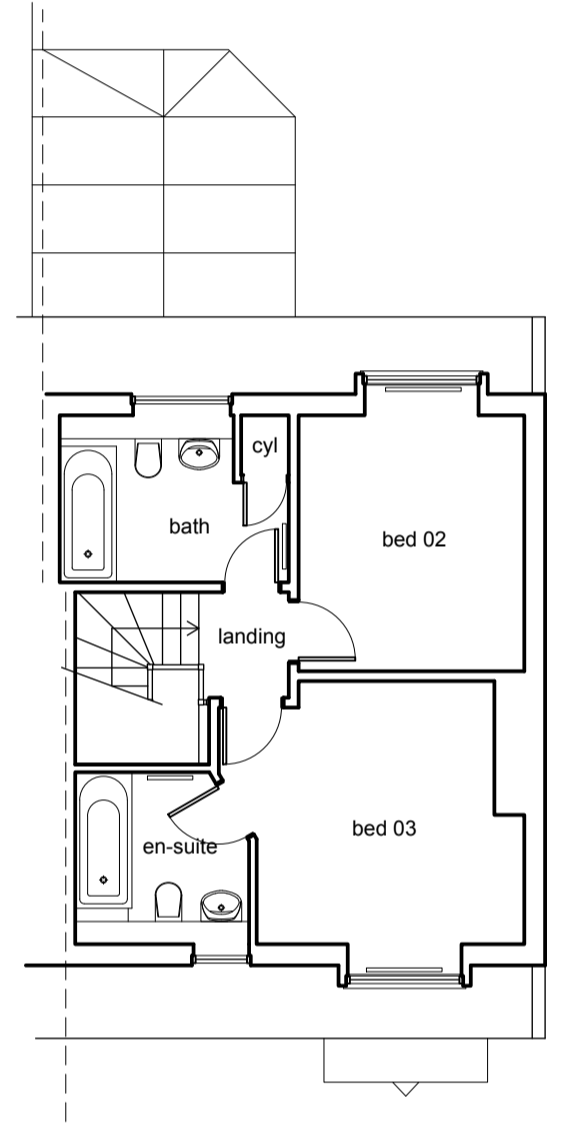


Second

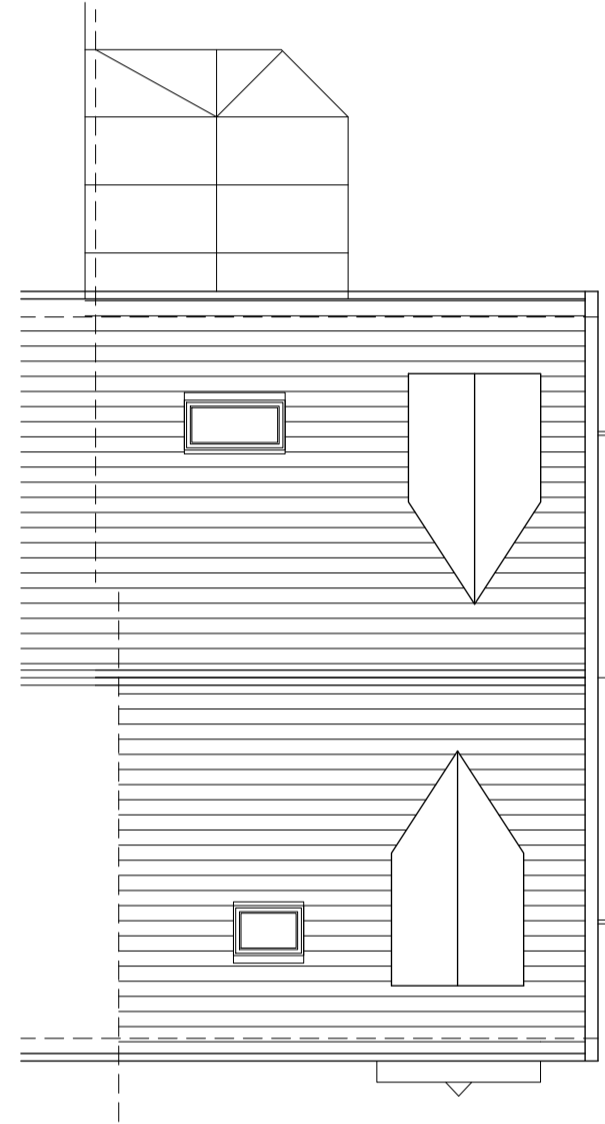


Roof



West

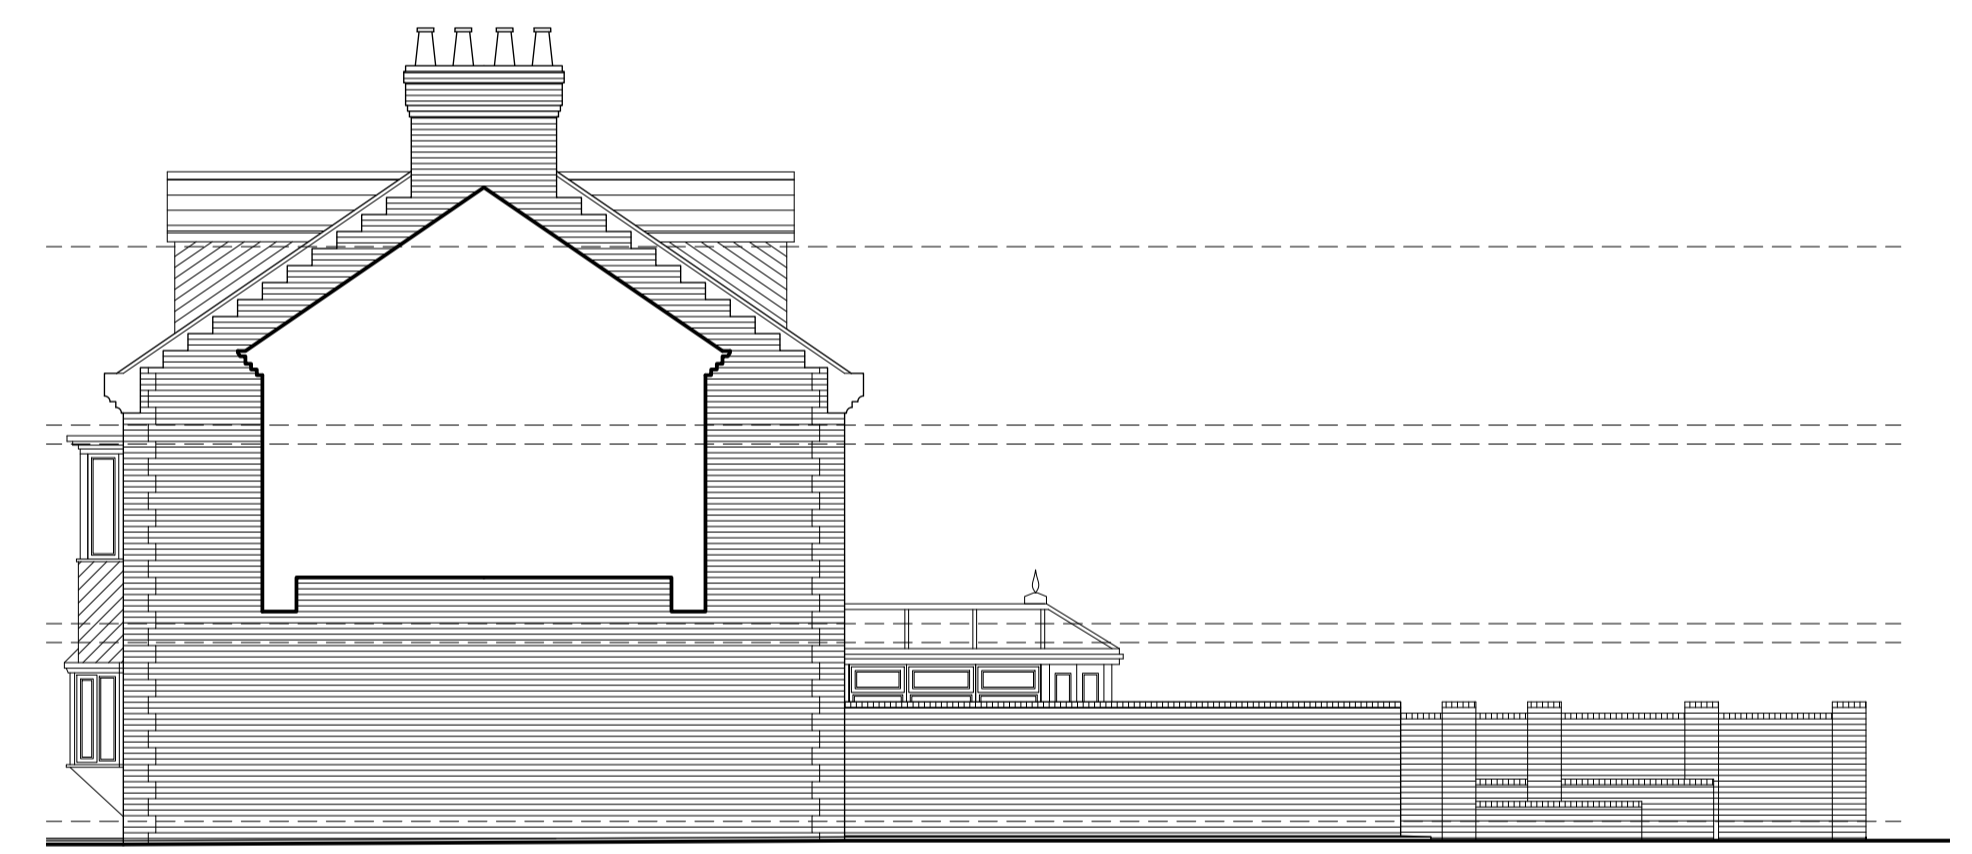

South

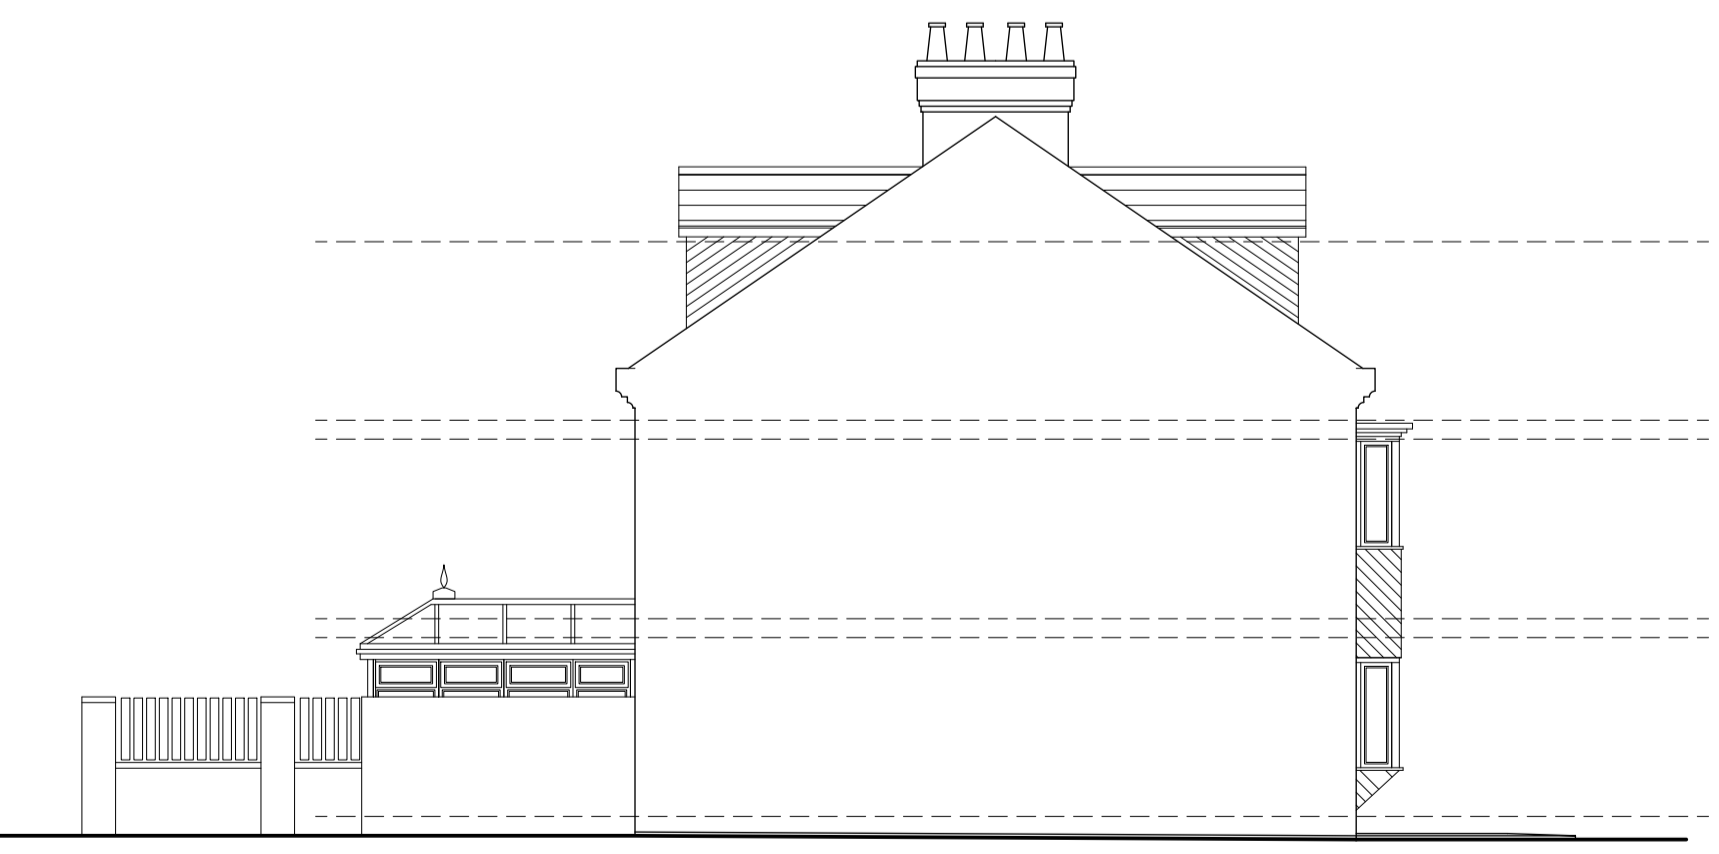

North



East



East

Existing Elevations - 1:100

CLIENT: Julie Evison and Ian Lanch	PROJECT: 27 Eastgate, Beverley, HU17 0DR	DWG. TITLE: Existing Floor Plans and Elevations, Site Plan & Location Plan	SCALE: 1:50 / 1:100	DRAWING STATUS: Survey	DRAWN: JO	DATE: Aug 2023	PROJECT No: 2321	DWG. No: S-001	REV: 1		SPACE ARCHITECTS
HEAD OFFICE: 5 St Ninians Walk, Ebla Street, Hull, HU5 3BQ Tel: 01482 342054 Fax: 01482 342054 Mob: 07980821274		STUDIO OFFICE: Briar Cottage, Clementhorpe Road, Glibberdyke, Brough East Yorkshire, HU15 2UB. Tel: 01430 448385 Mob: 07870503730		Email: info@spacearchitects.com Web: www.spacearchitects.com							