



1  
A1  
1:50  
EXISTING GROUND FLOOR PLAN  
PLAN



1  
A1  
1:50  
EXISTING ROOF PLAN  
PLAN

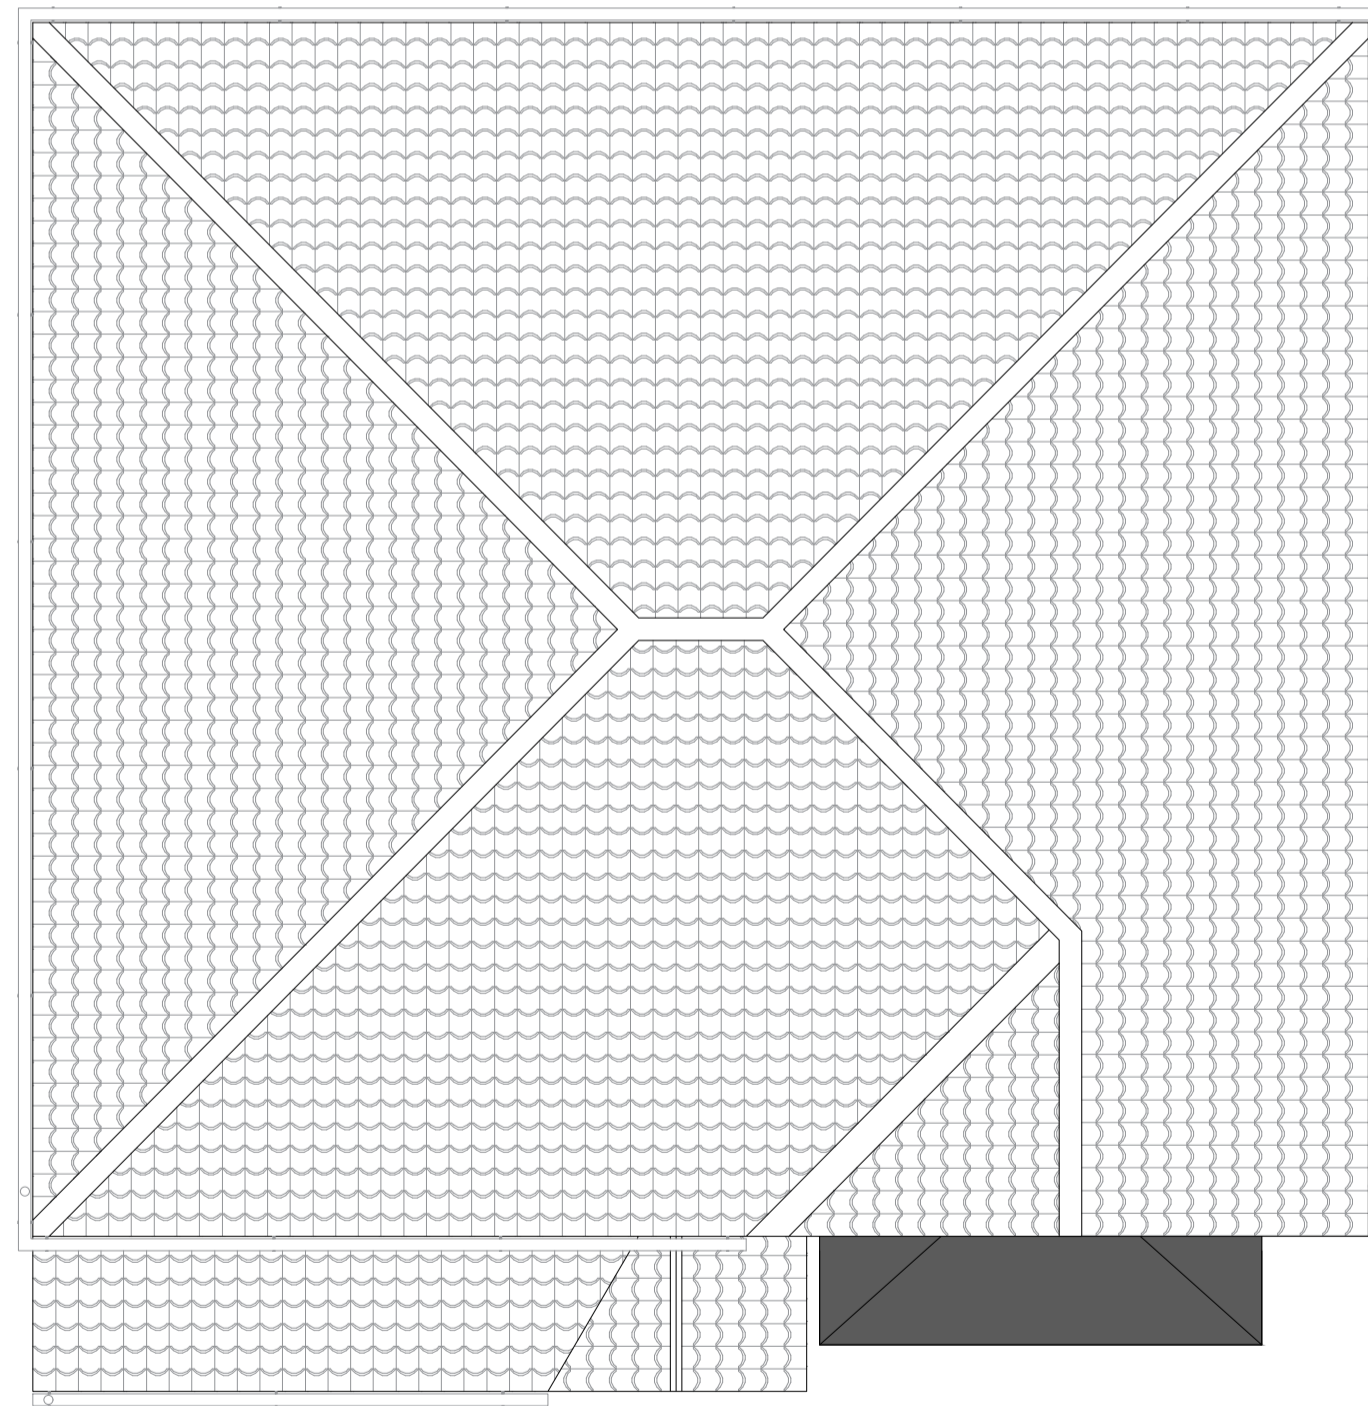

1  
A1  
1:50  
EXISTING EAST ELEVATION  
ELEVATIONS

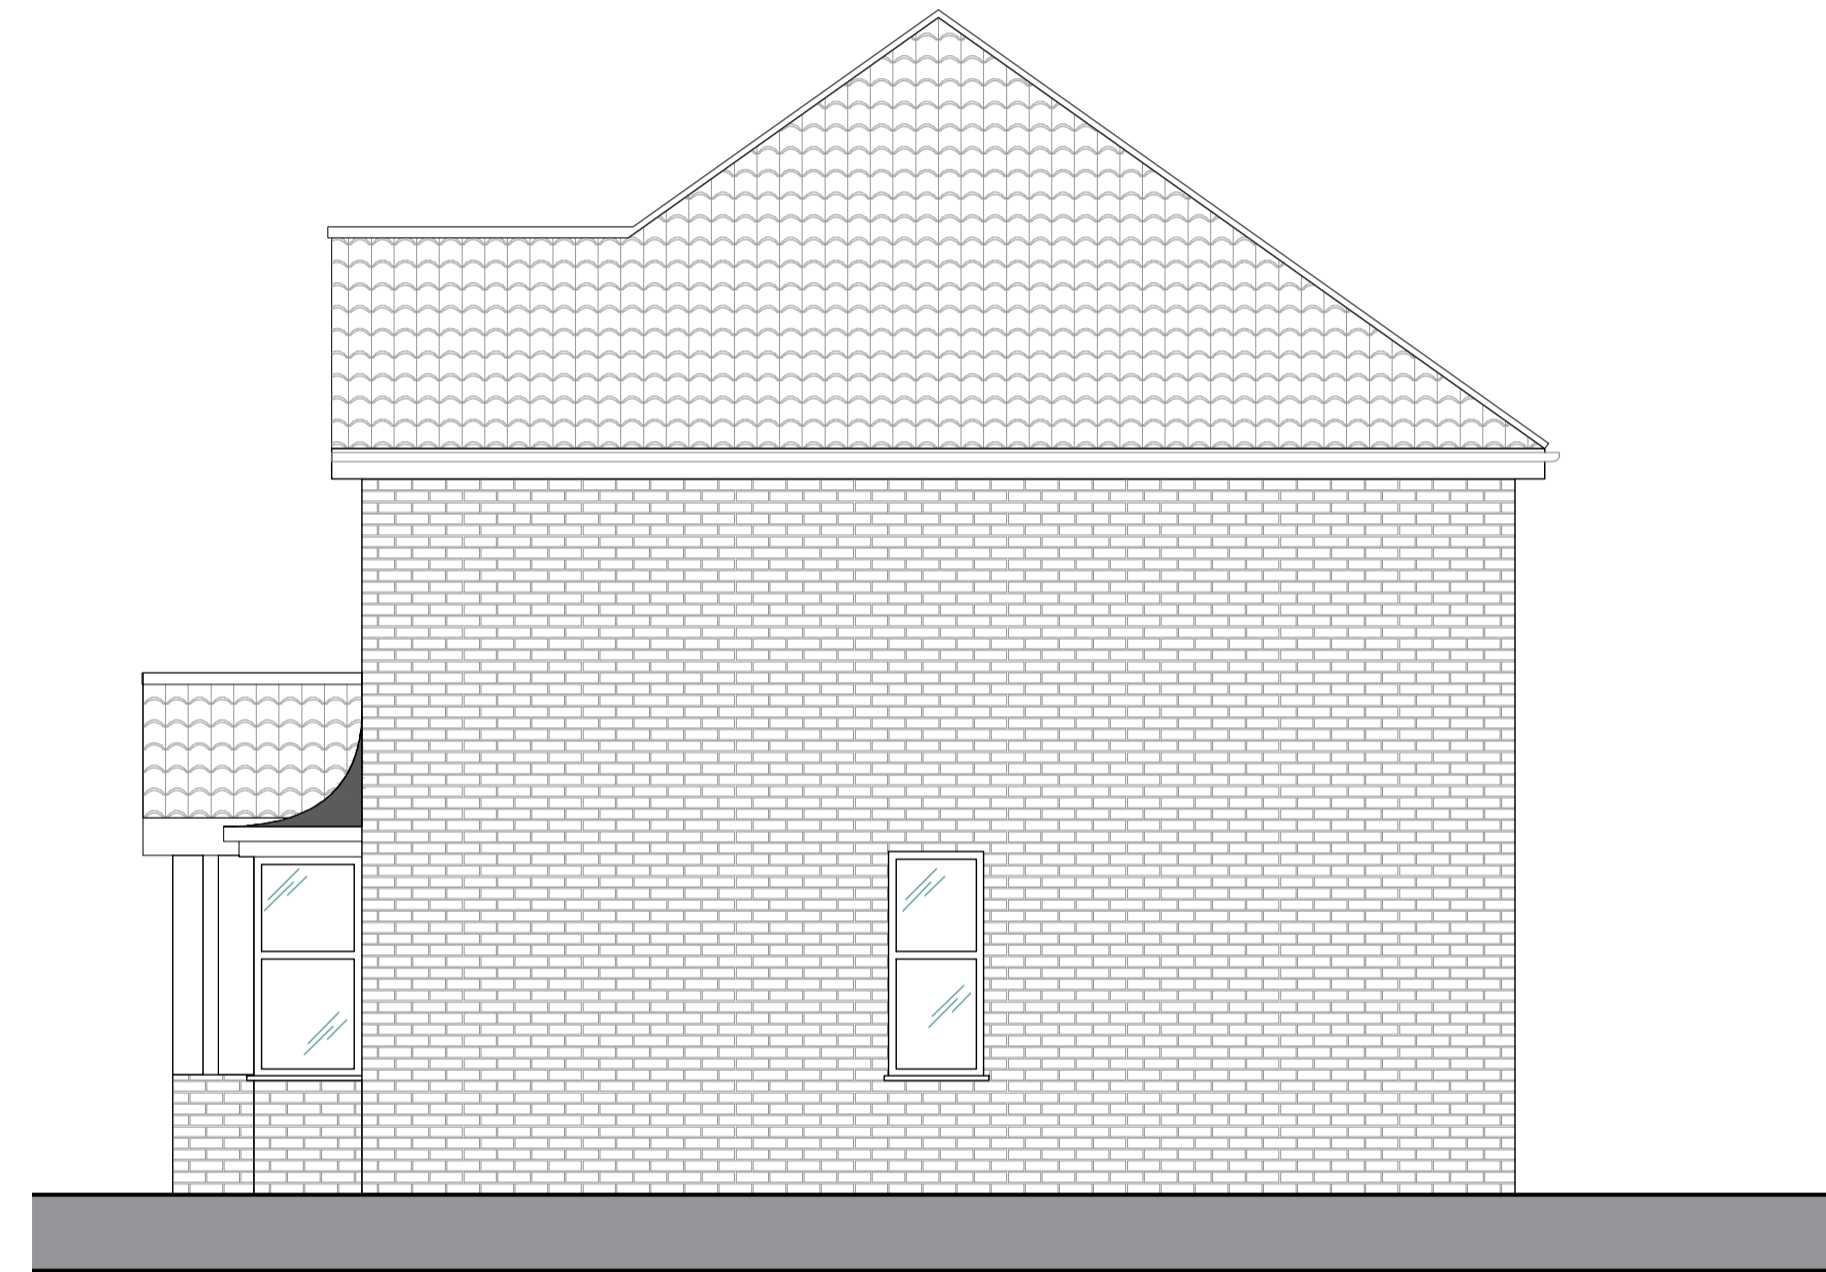

1  
A1  
1:50  
EXISTING SOUTH ELEVATION  
ELEVATIONS



1  
A1  
1:50  
EXISTING NORTH ELEVATION  
ELEVATIONS

DO NOT SCALE FROM THIS DRAWING.  
(DRAWING MAY BE SCALED FOR LOCAL AUTHORITY & PLANNING PURPOSES ONLY)  
ALL DIMENSIONS TO BE CHECKED ON SITE.  
COPYRIGHT PROTECTED.

**ISSUED-FOR INFORMATION**

Copyright © 2020-2022 Gray Architectural Design. All rights reserved.  
This drawing or any part of this drawing must not be reissued, loaned or copied without written consent by Gray Architectural Design. Any unauthorised reuse, loaning or copying will constitute an infringement of copyright.  
All errors omissions or discrepancies should be reported to the originator immediately. The contractor is to check and confirm all the dimensions and details shown on this drawing prior to construction. This drawing is to be read with all relevant architectural and engineer's drawings and other relevant information.

Gray Architectural Design

Notes  
1. All dimensions are in millimeters.

Rev	Date	Revision Description	Draw/CHK

PROJECT  
2 EGREMENT CLOSE,  
STAMFORD BRIDGE  
EAST RIDING OF YOURKSHIRE

DRAWING  
EXISTING PLANS AND ELEVATIONS

Main Studio:  
Little Nook Farm  
Driffield,  
East Riding  
YO26 6HG

York Office  
YO24 4HP

Contact details:  
07851 681269  
dean@grayarchitecturaldesign.com



PROJECT No	SCALE	DATE	DRAWN	CHECKED
TE/2023/002	1:50	24/02/2024	DG	DG

FILE NAME (STATUS-REV)

002 0