





PROPOSED FRONT ELEVATION



PROPOSED REAR ELEVATION

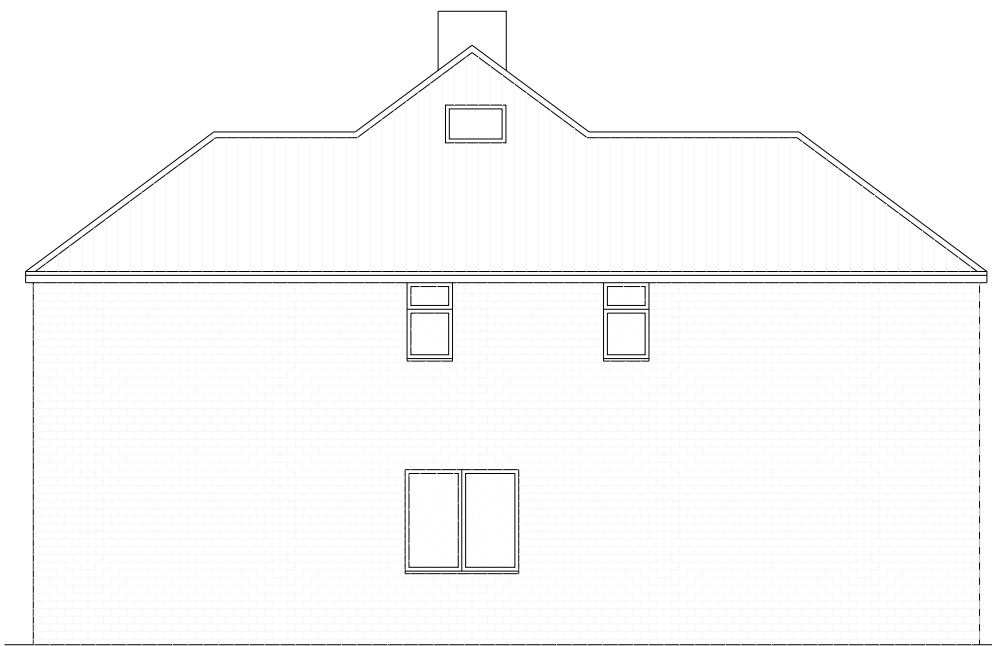

PROPOSED SIDE ELEVATION


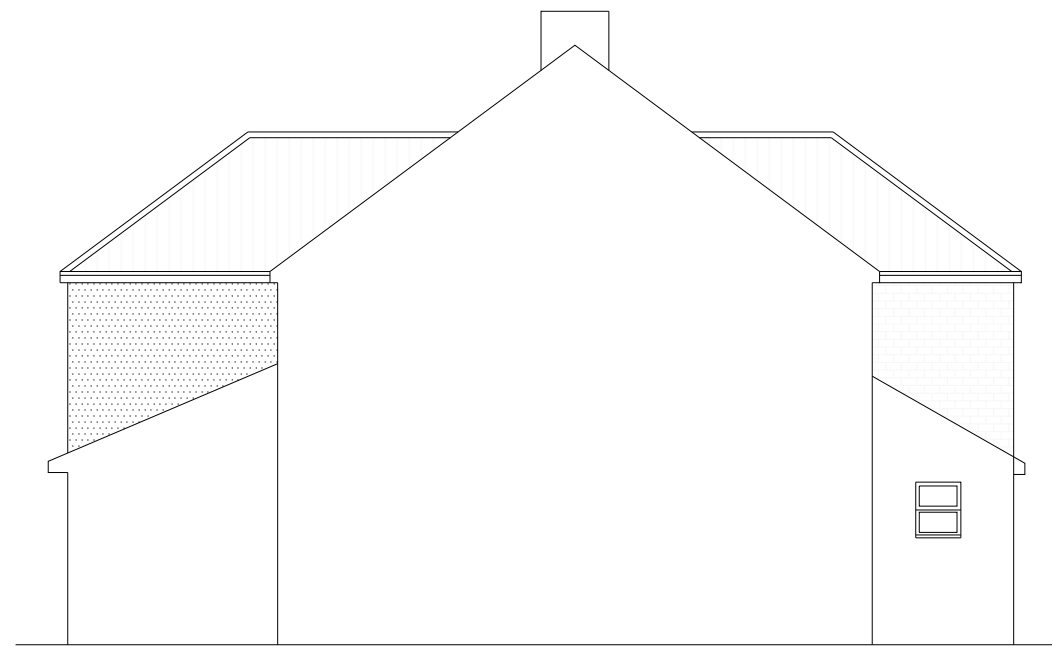


PROPOSED ANOTHER SIDE ELEVATION

PROPOSED ROOF LIGHTS WOULD NOT PROTRUDE MORE THAN 150MM BEYOND THE PLANE OF THE SLOPE OF THE ORIGINAL ROOF WHEN MEASURED FROM THE PERPENDICULAR WITH THE EXTERNAL SURFACE OF THE ORIGINAL ROOF

PROPOSED MATERIALS USED IN ANY EXTERIOR WORK WOULD BE OF A SIMILAR APPEARANCE TO THOSE USED IN THE CONSTRUCTION OF THE EXTERIOR OF THE EXISTING DWELLING HOUSE

PROPOSED WINDOW TO FLANK ELEVATION TO BE OBSCURED GLAZED AND NON OPENABLE BELOW 1700MM FROM FINISH FLOOR LEVEL

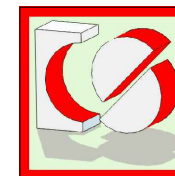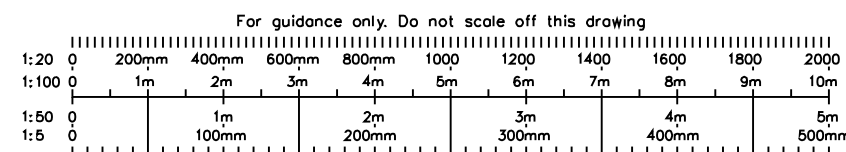

CRAFTED SPACES
 ARCHITECTURE + URBANISUM
DESIGNING WITH SOCIAL ECONOMICAL & ENVIRONMENTAL SUSTAINABILITY
 (M) 07973988297

Applicant: MR PARVINDER PURBA			
Job Title: 7B HIGHFIELD ROAD, WINDSOR, SL4 4DN			
Drawing Title: PROPOSED ELEVATIONS			
Scale: 1:100 Date: 24/01/2024	Drawing No. PA-2307-09	Print Size A3	Revision
Drawing Status FOR PLANNING APPROVAL			