
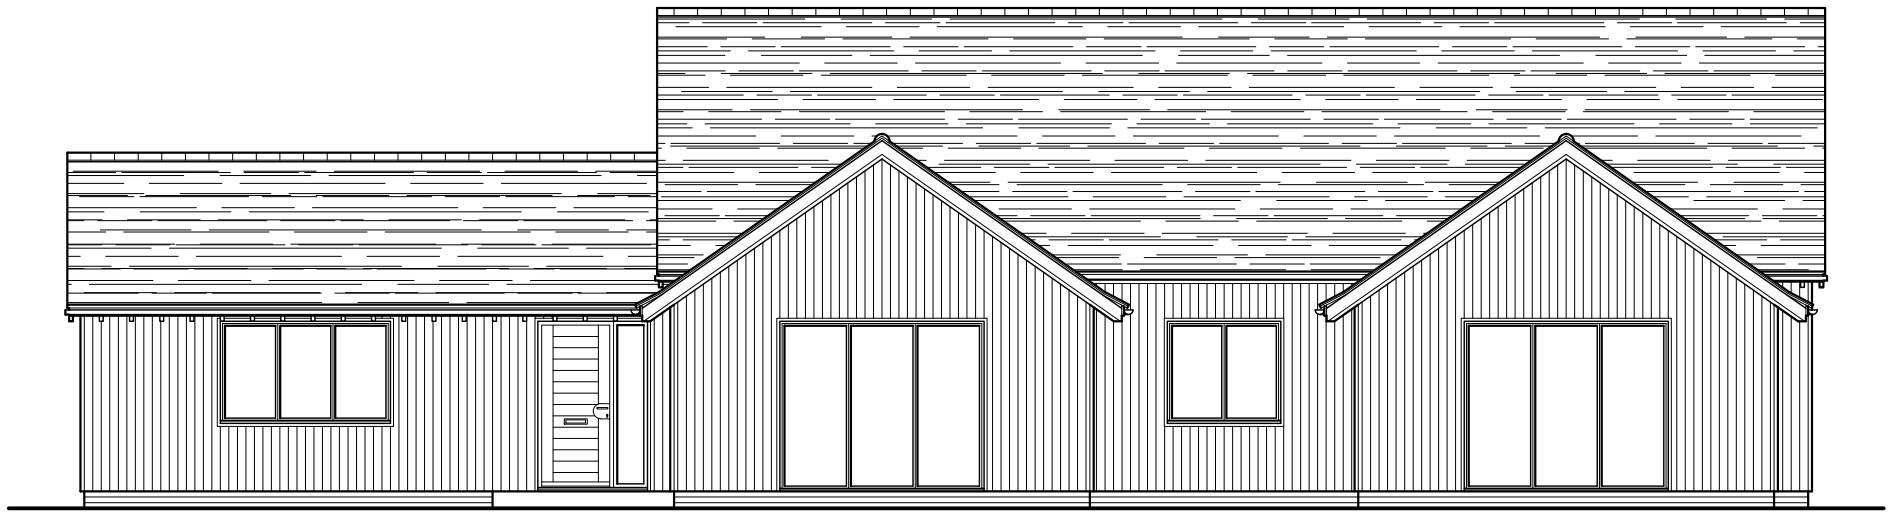



Schedule of Finishes

- Walls - To be surfaced in timber cladding over brickwork plinth.
- Joinery - To be pre-finished aluminium or similar.
- Roof - Roof slopes to be surfaced in slates. Flat roofs dressed with simulated lead.


Scale @ 1:100

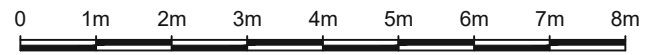

Proposed South Elevation - 1:100

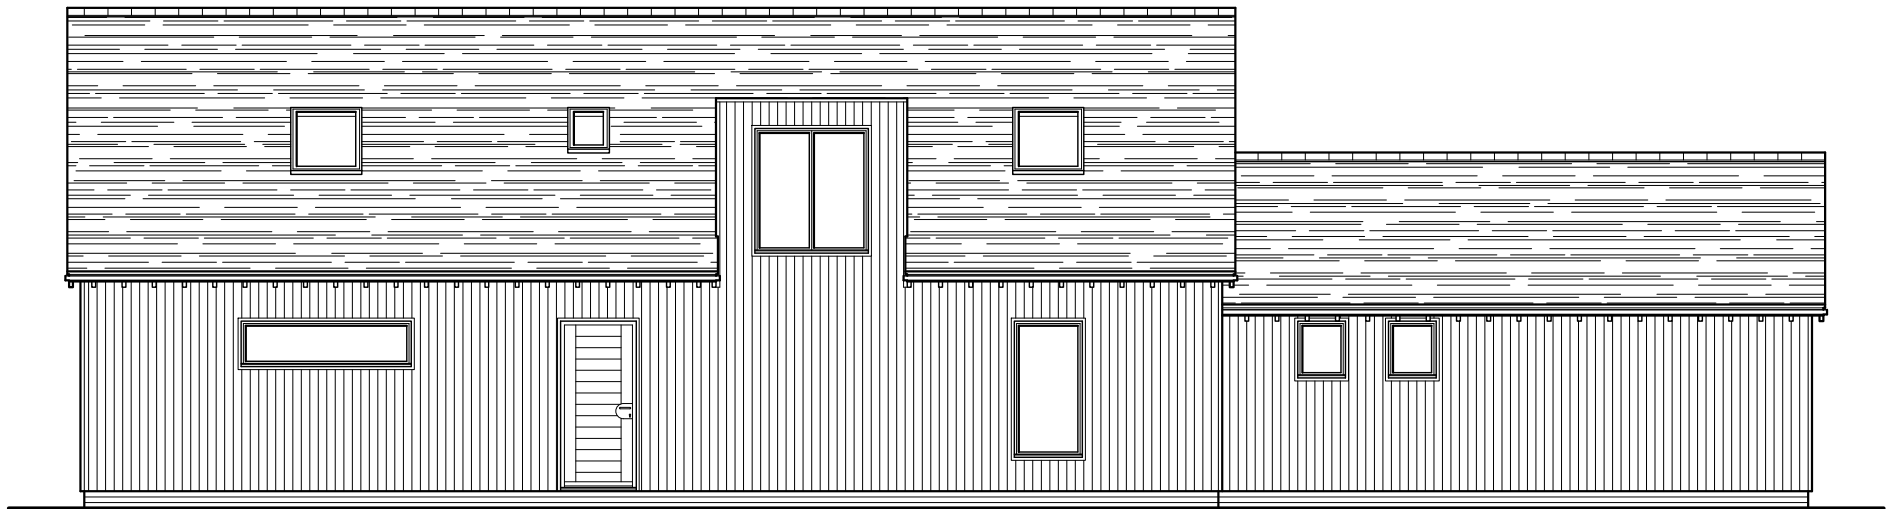

Proposed North Elevation - 1:100

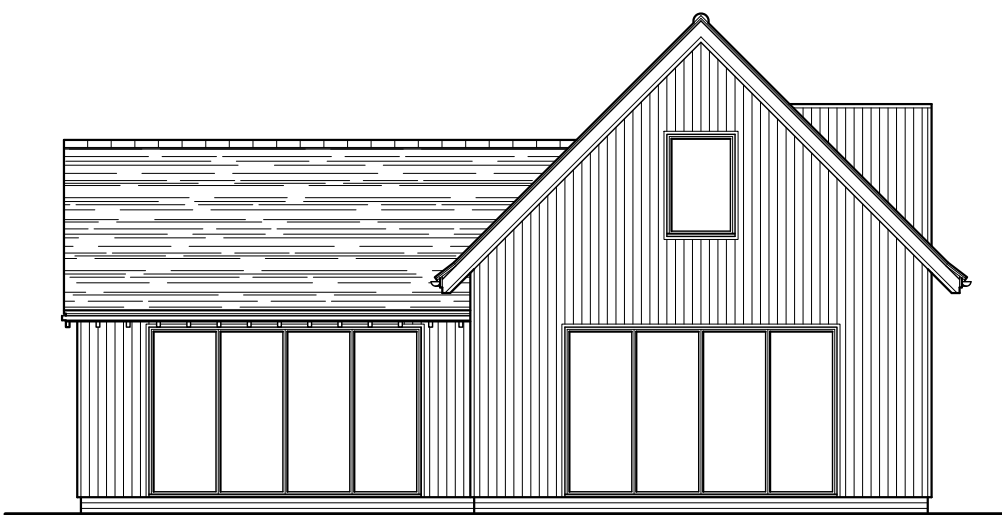

Proposed East Elevation - 1:100



Proposed West Elevation - 1:100

*Andrew Stevenson Associates*  
ARCHITECTURAL & BUILDING SURVEYING SERVICES

BIGODS HALL, BIGODS LANE, GREAT DUNMOW, ESSEX, CM6 3BE  
TEL: 01371 874807 EMAIL: design@asarics.co.uk

CLIENT  
**MR J BERRY**  
PROJECT TITLE  
**PROPOSED WORKS @ BANTAM HOUSE, CHURCH LANE,  
WHITE RODING, DUNMOW, ESSEX, CM61RJ**

DRAWING TITLE		
<b>PROPOSED ELEVATIONS</b>		
PROJECT No	DRAWING	REVISION
5733	307	
SCALE	DATE	DRAWN
1:100 @ A3	DEC '23	KW