

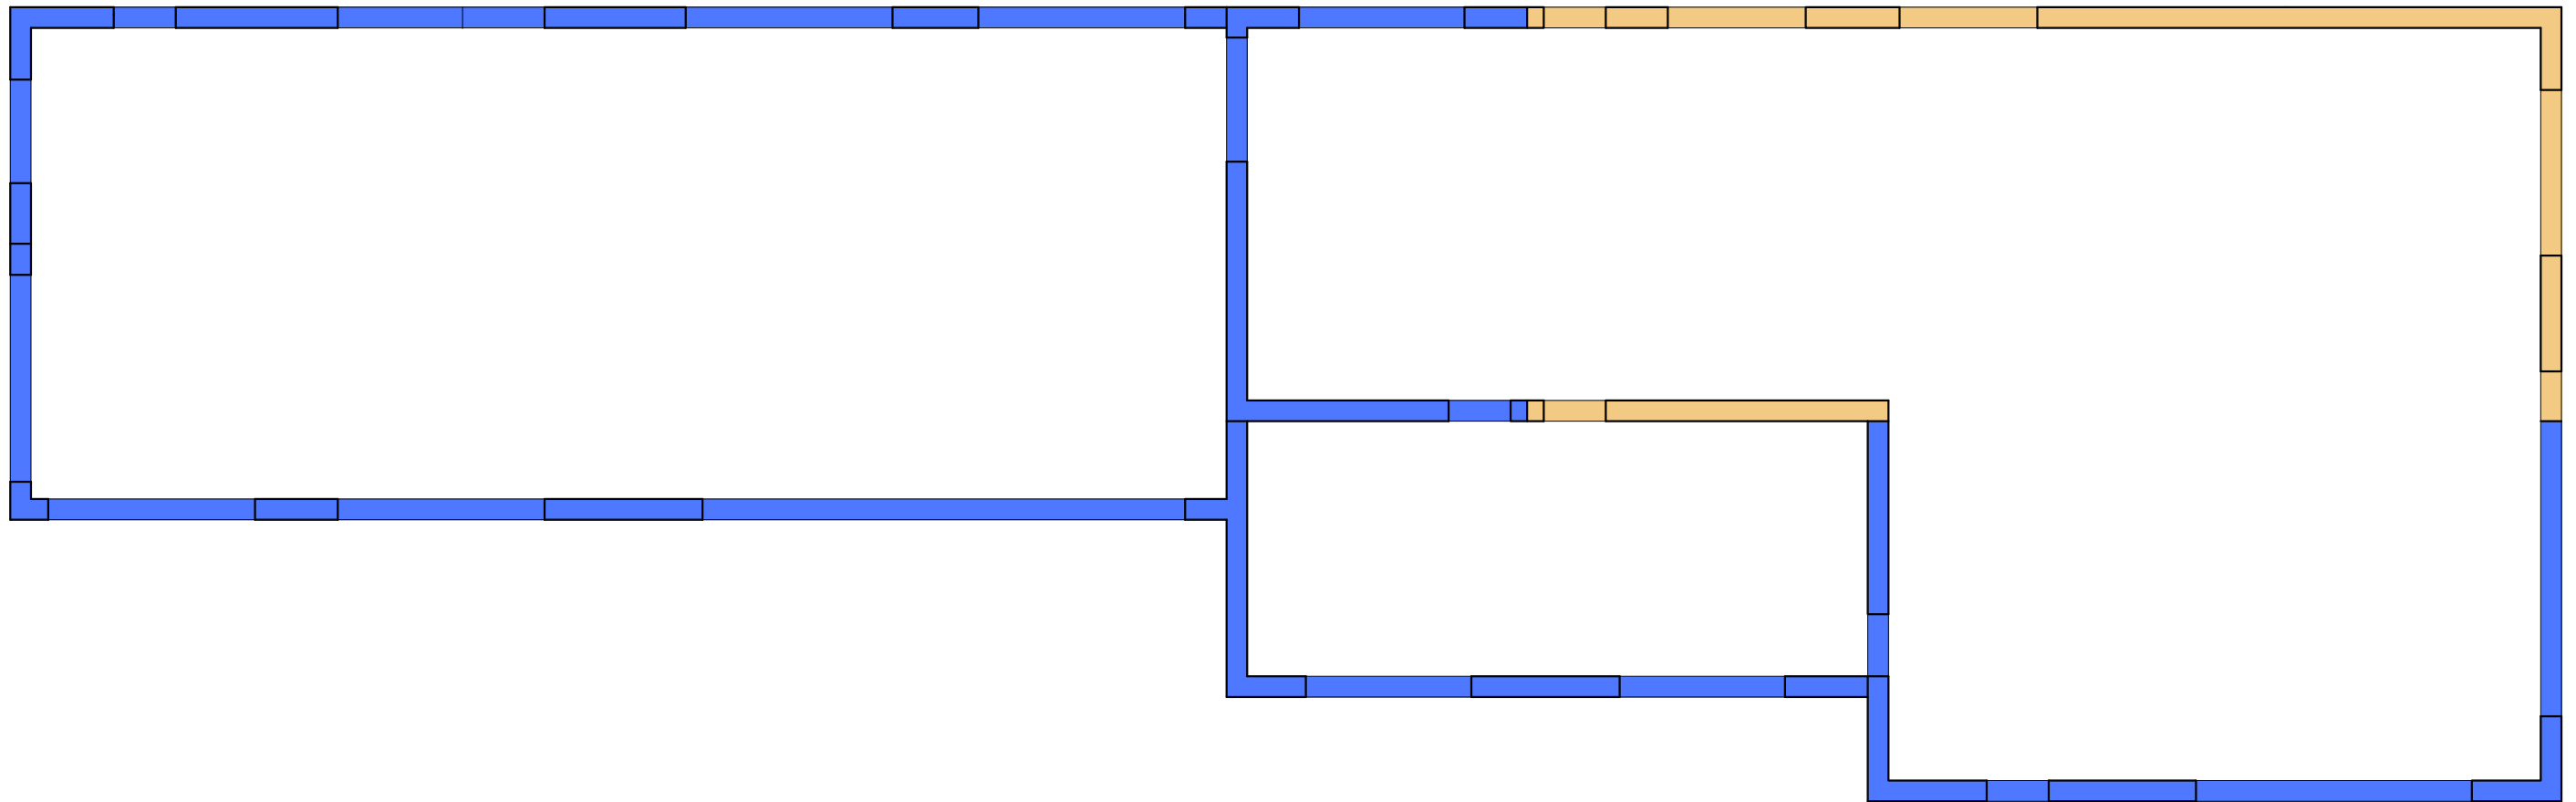


LEGEND

-  WALLS TO BE RETAINED - APPROX 2.1M HIGH FROM FFL
-  WALLS TO BE DEMOLISHED - APPROX 2.1M HIGH FROM FFL



Existing Ground Floor Plan - 1:100

Andrew Stevenson Associates
ARCHITECTURAL & BUILDING SURVEYING SERVICES

BIGODS HALL, BIGODS LANE, GREAT DUNMOW, ESSEX, CM6 3BE
TEL: 01371 874807 EMAIL: design@asarics.co.uk

CLIENT
MR J BERRY
PROJECT TITLE
PROPOSED WORKS @ BANTAM HOUSE, CHURCH LANE,
WHITE RODING, DUNMOW, ESSEX, CM61RJ

DRAWING TITLE
EXISTING GROUND FLOOR PLAN
PROJECT No DRAWING REVISION
5733 **308**
SCALE DATE DRAWN
1:100 @ A3 **FEB '24** **KW**

Scale @ 1:100 