

The contractor is responsible for checking dimensions, tolerances and references. Any discrepancy to be verified with the Architect before proceeding with the works. Where an item is covered by drawings to different scales the larger scale drawing is to be worked to.


Do not scale drawing. Figured dimensions to be worked to in all cases.

Where products have been specified, PRP have reviewed applicable products available in the UK at the time of writing the specification. For the avoidance of doubt, product manufacturers and suppliers must confirm that each product is fit for its intended use and provide such evidence as may reasonably be requested to confirm performance, including, but not limited to, product test classification and interfaces with adjacent products.

Where the contractor wishes to propose alternative products, representative samples and a full technical appraisal should be submitted by the contractor to the employer demonstrating that their proposed alternative has equal or better performance.

CDM REGULATIONS 2015. All current drawings and specifications for the project must be read in conjunction with the Designer's Hazard and Environment Assessment Record.

All intellectual property rights reserved.

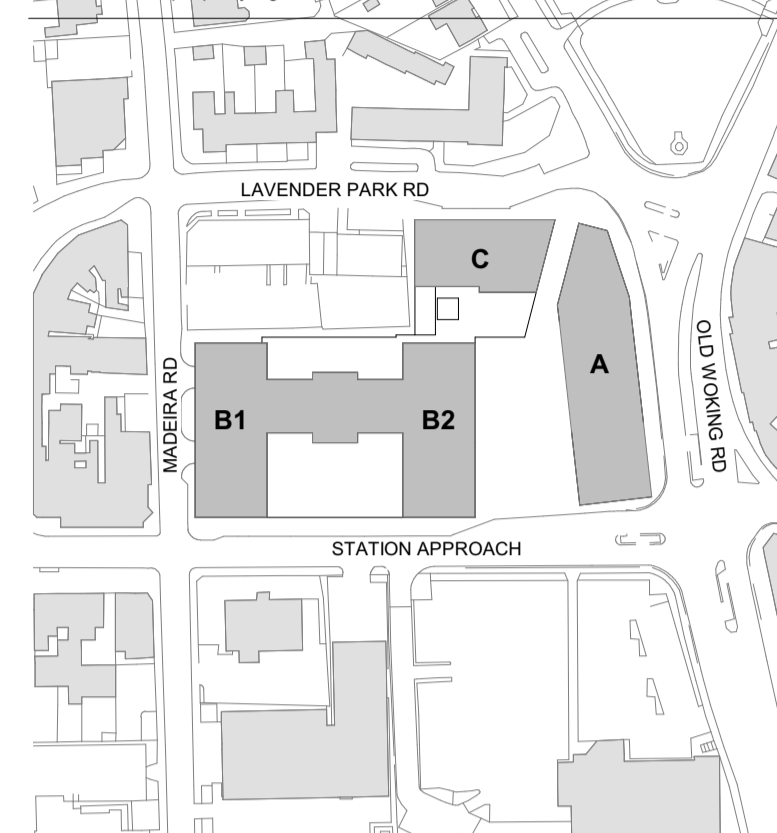

Site Location Key Plan
1 : 2000

0m 5m 10m 15m
Scale 1:200

- Key**
- ▲ Residents' Entrance
 - ▲ Public Entrance
 - ▨ Continuous building plan on different level

| Rev | Date | Description | Dwn | Ckd |
|-----|----------|--|-----|-----|
| D | 13-02-24 | Issued for NMA | TC | JUB |
| C | 11-03-22 | PLANNING UPDATE: amended balconies, facade & sky bar | FG | CJP |
| B | 24-02-22 | Changes to GF communal spaces | FG | CJP |
| A | 11-01-21 | PLANNING | CJP | SA |
| | 16-12-20 | First Issue | CJP | AMN |


West Byfleet - Station Road
Ground Floor Plan

WBF. -2013 REV D

PLANNING

Drawn SB Checked CJP Date 16 DEC 2020 Scale @ A1 1:200

PRP prp-co.uk
Surrey 020 8339 3600

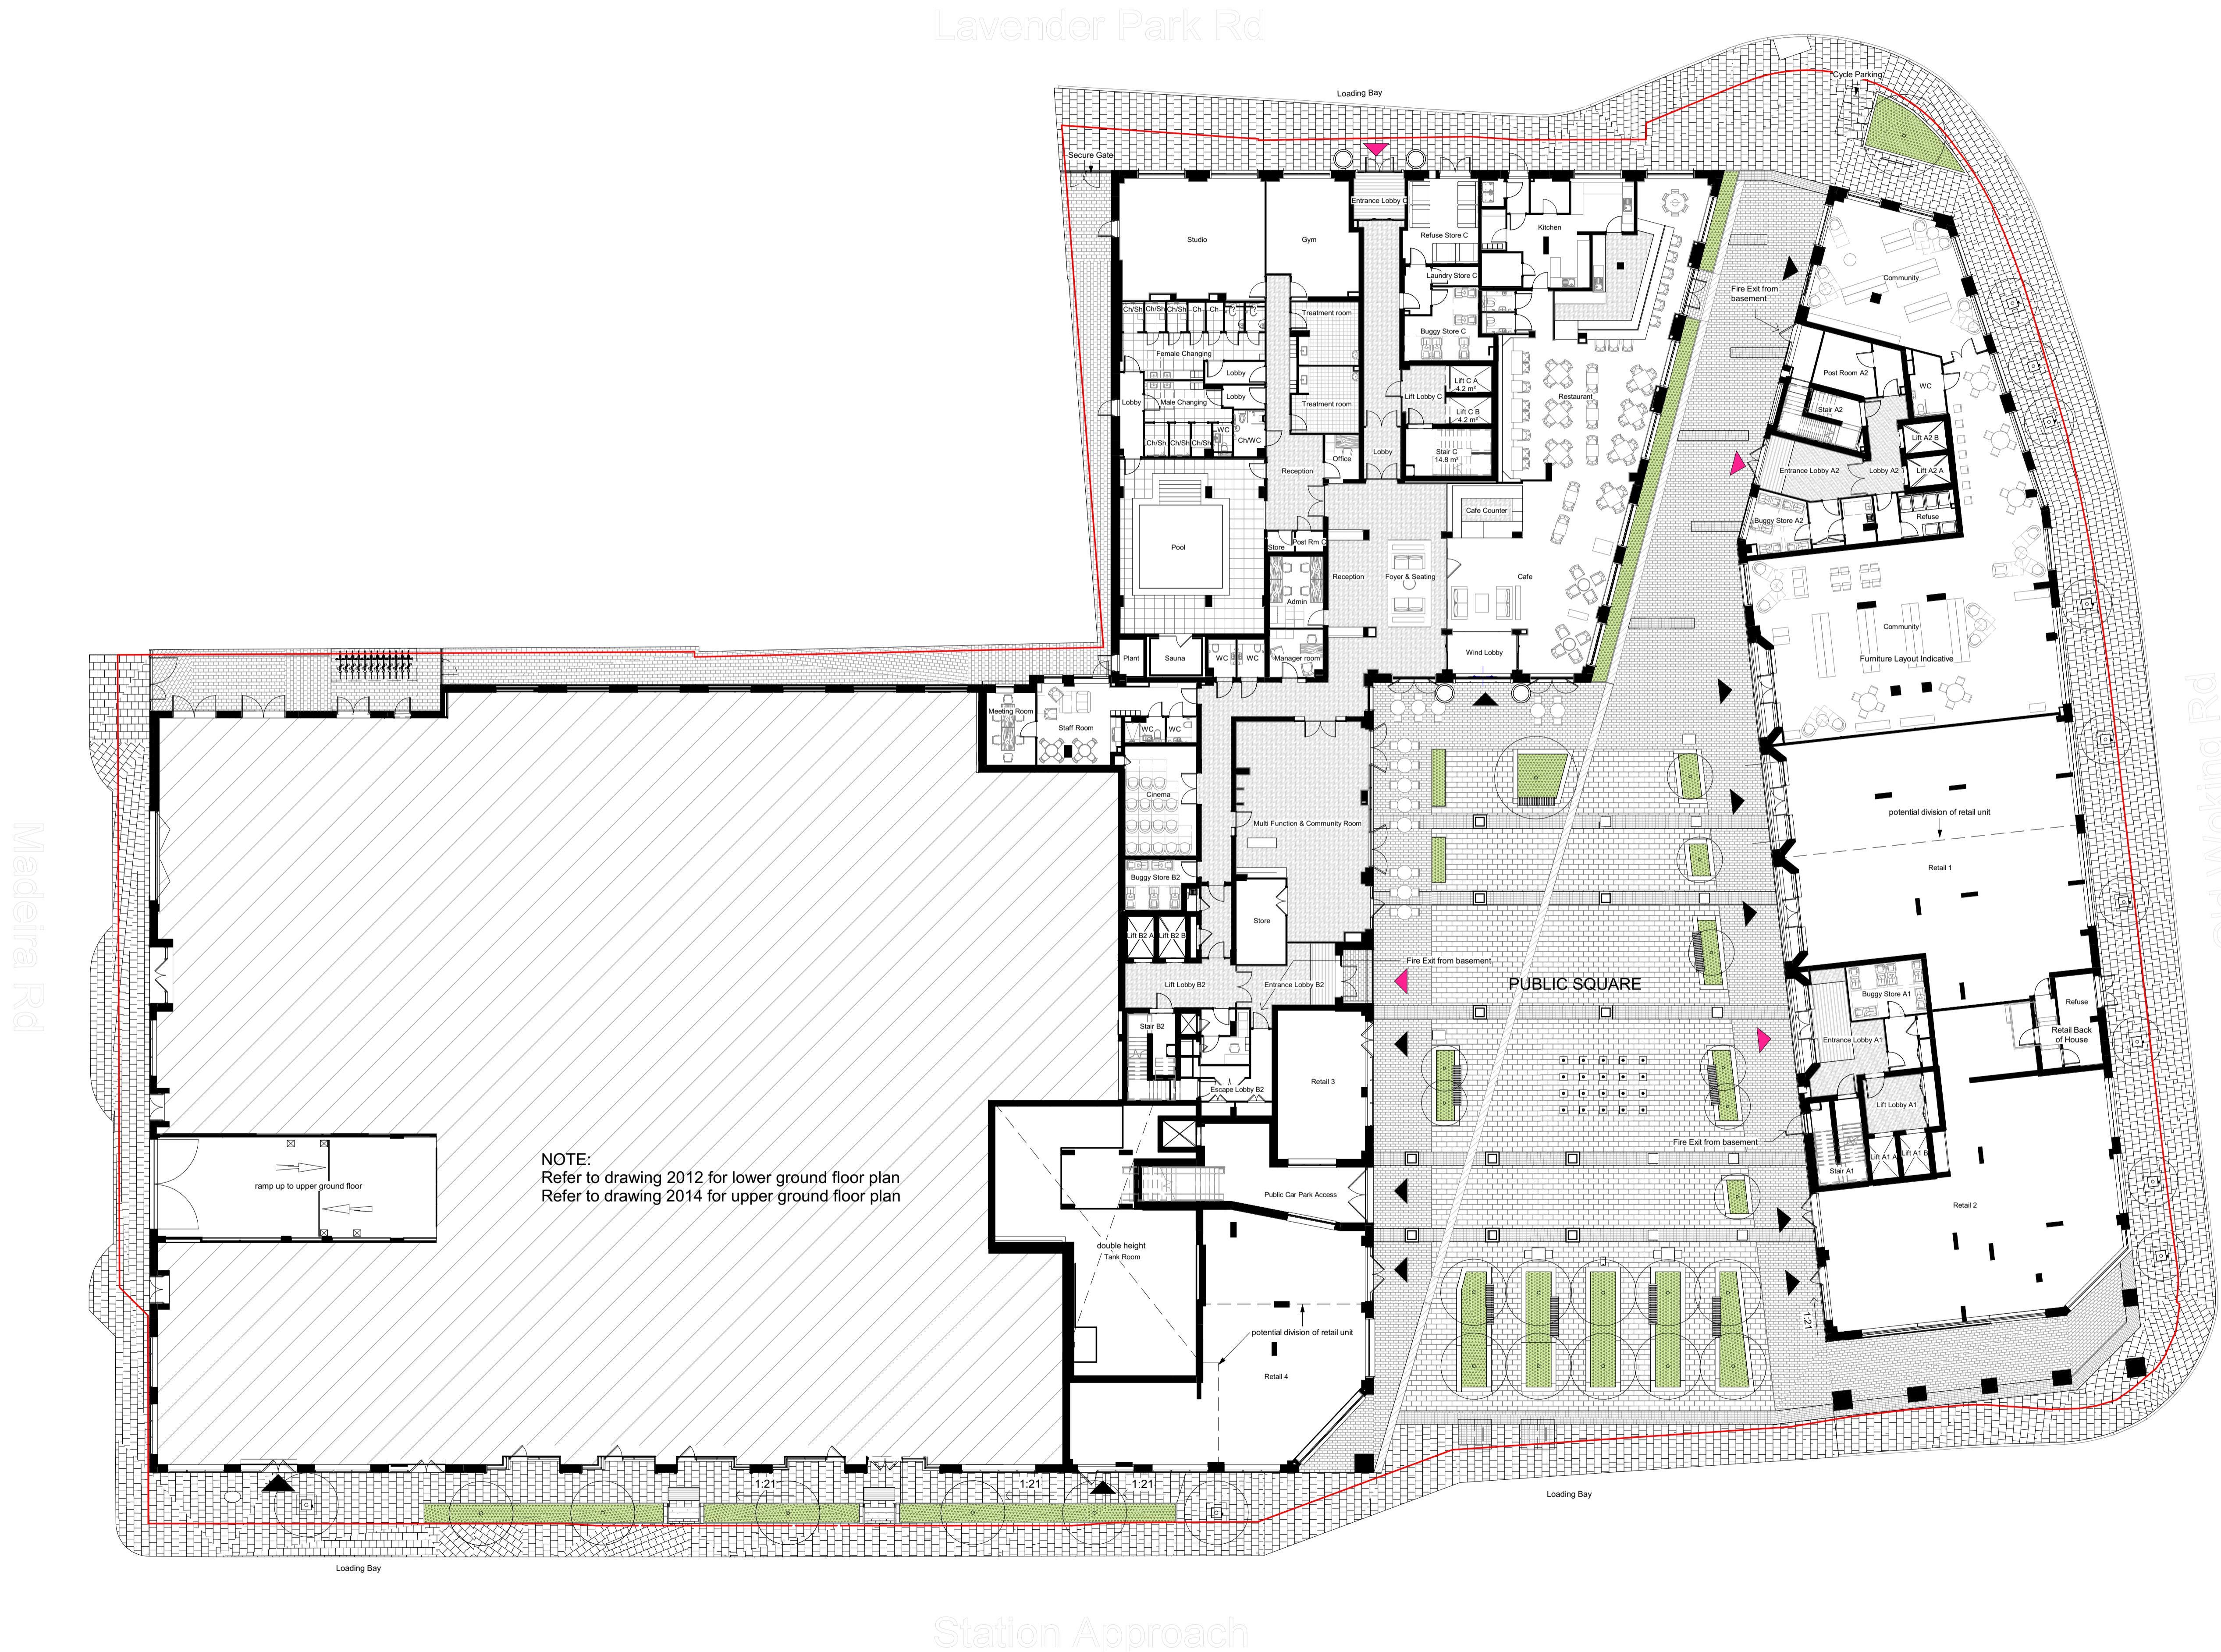

NOTE:
Refer to drawing 2012 for lower ground floor plan
Refer to drawing 2014 for upper ground floor plan