




Existing Front Elevation

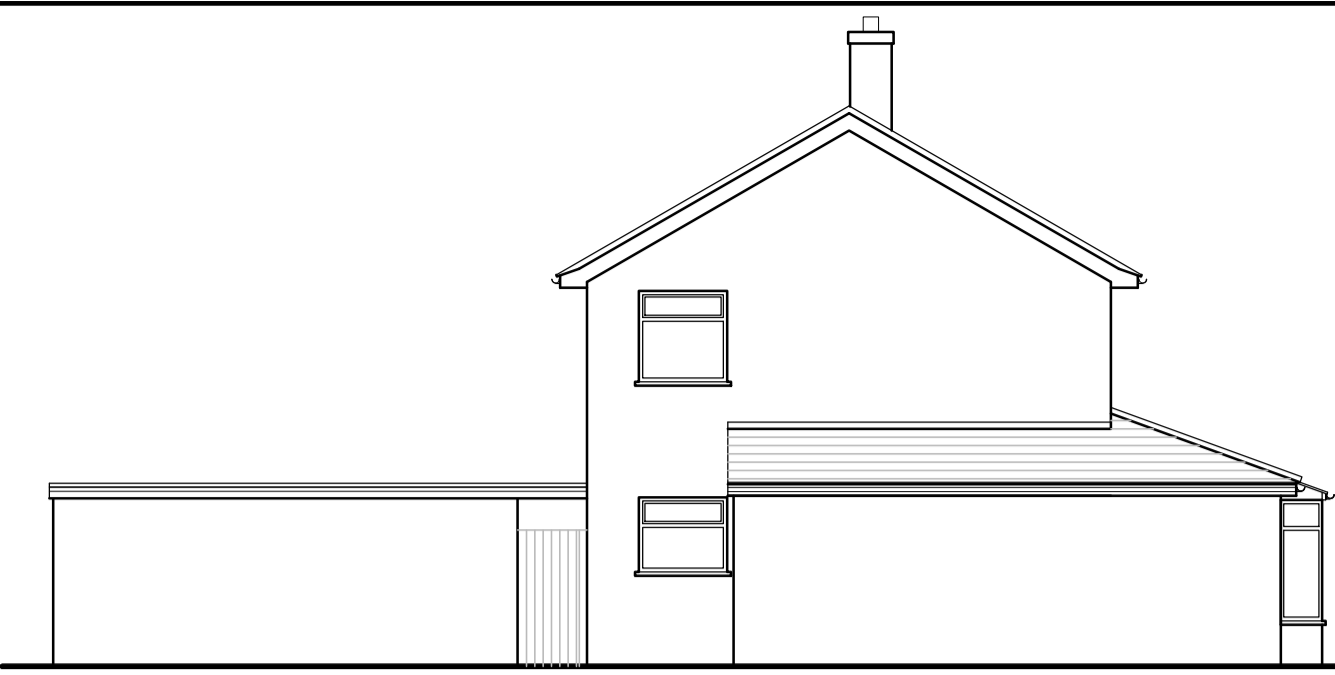

Existing Side Elevation



Existing Rear Elevation



Existing Side Elevation



Proposed Front Elevation




Proposed Side Elevation




Proposed Rear Elevation




Proposed Side Elevation

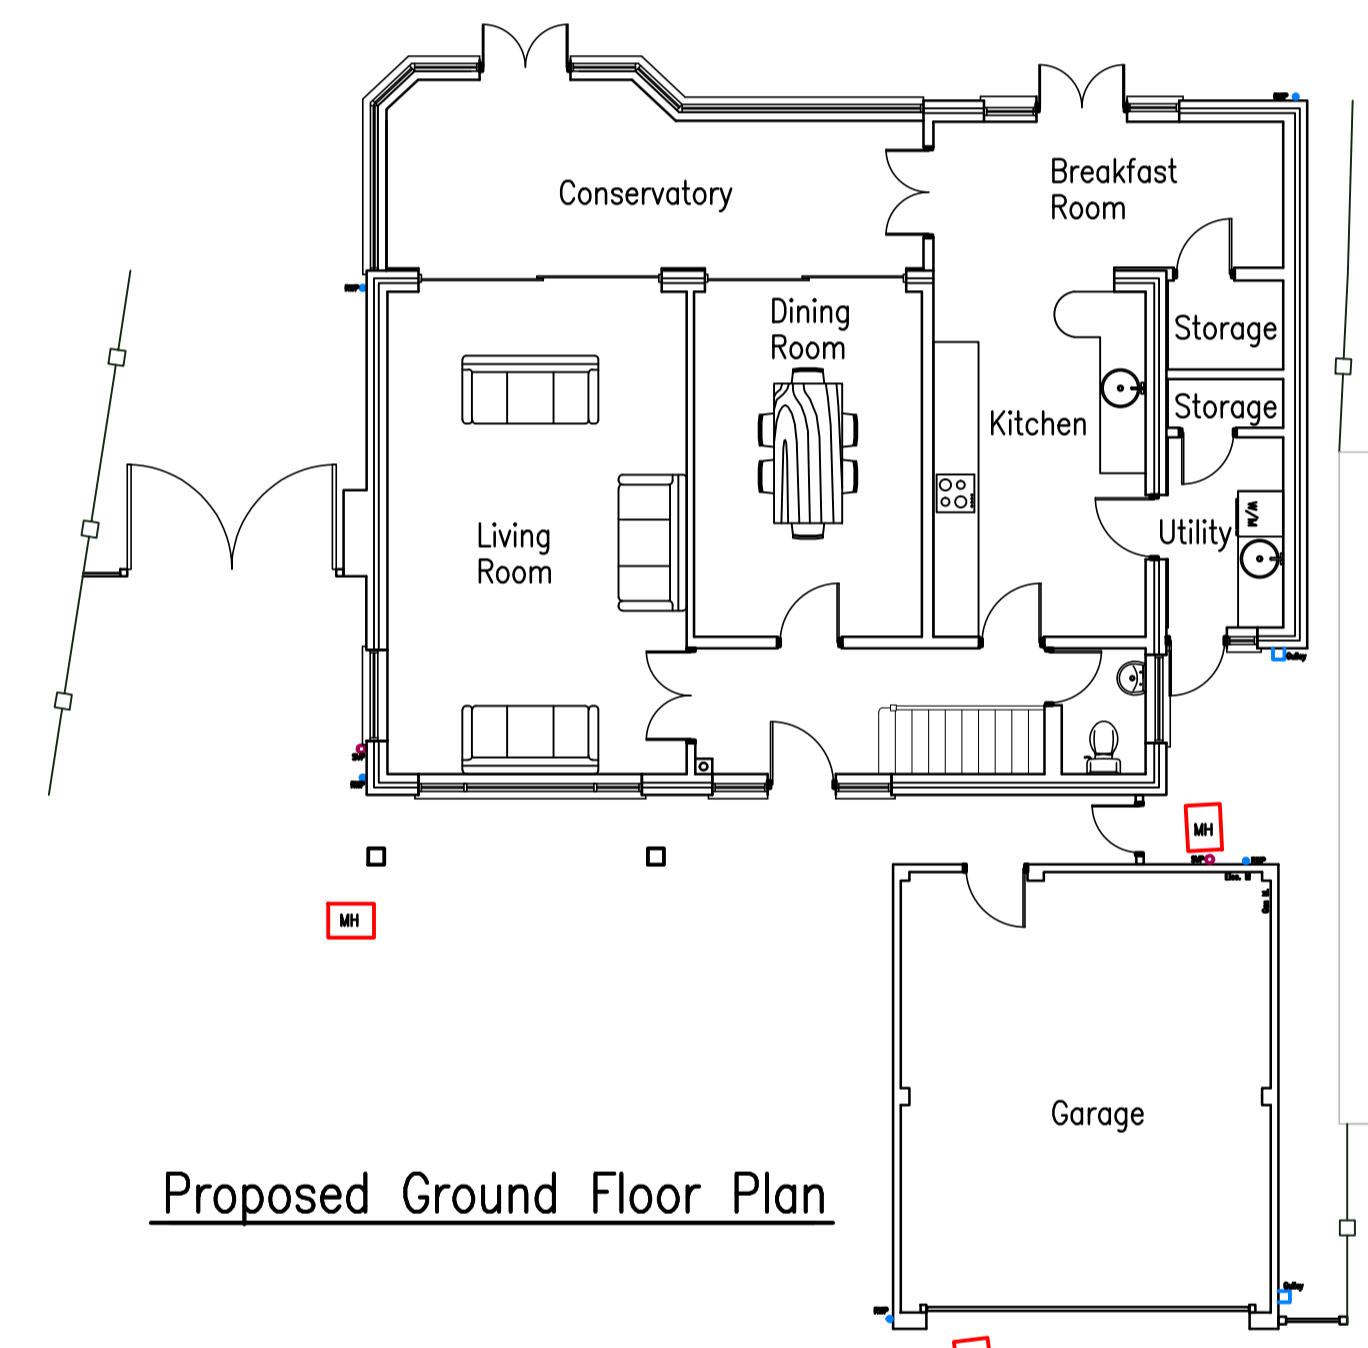


Proposed Ground Floor Plan

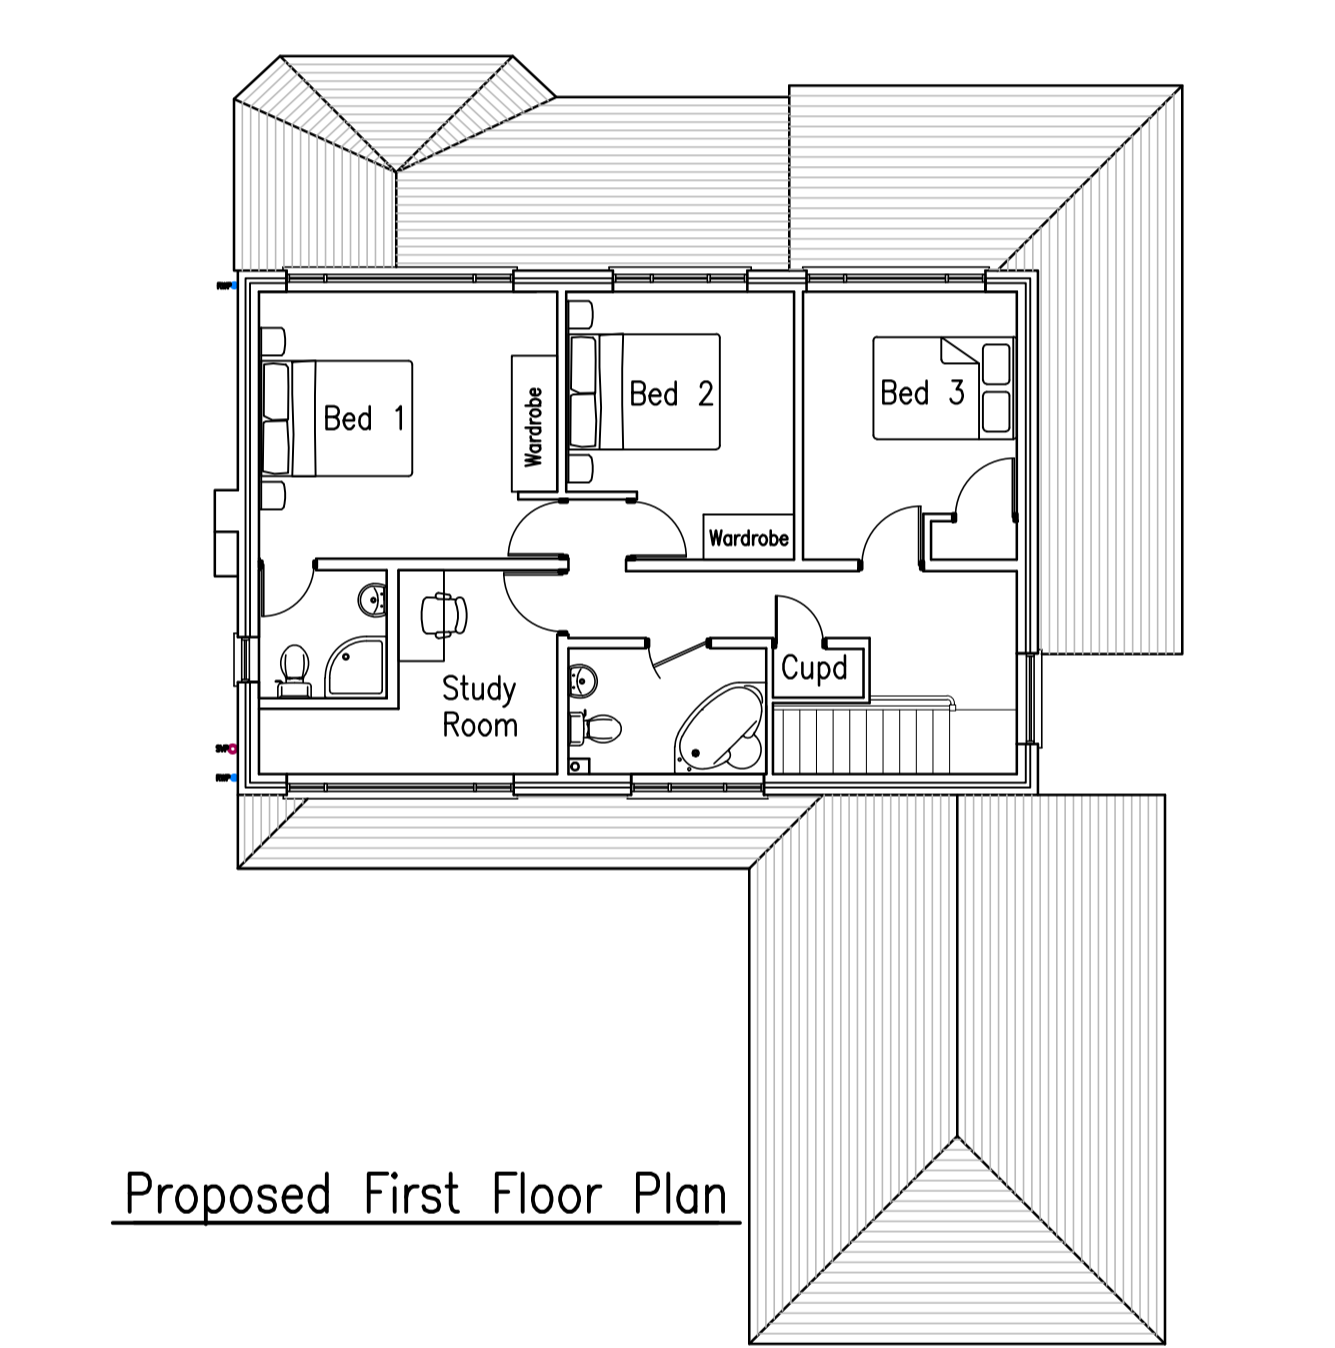

Proposed First Floor Plan

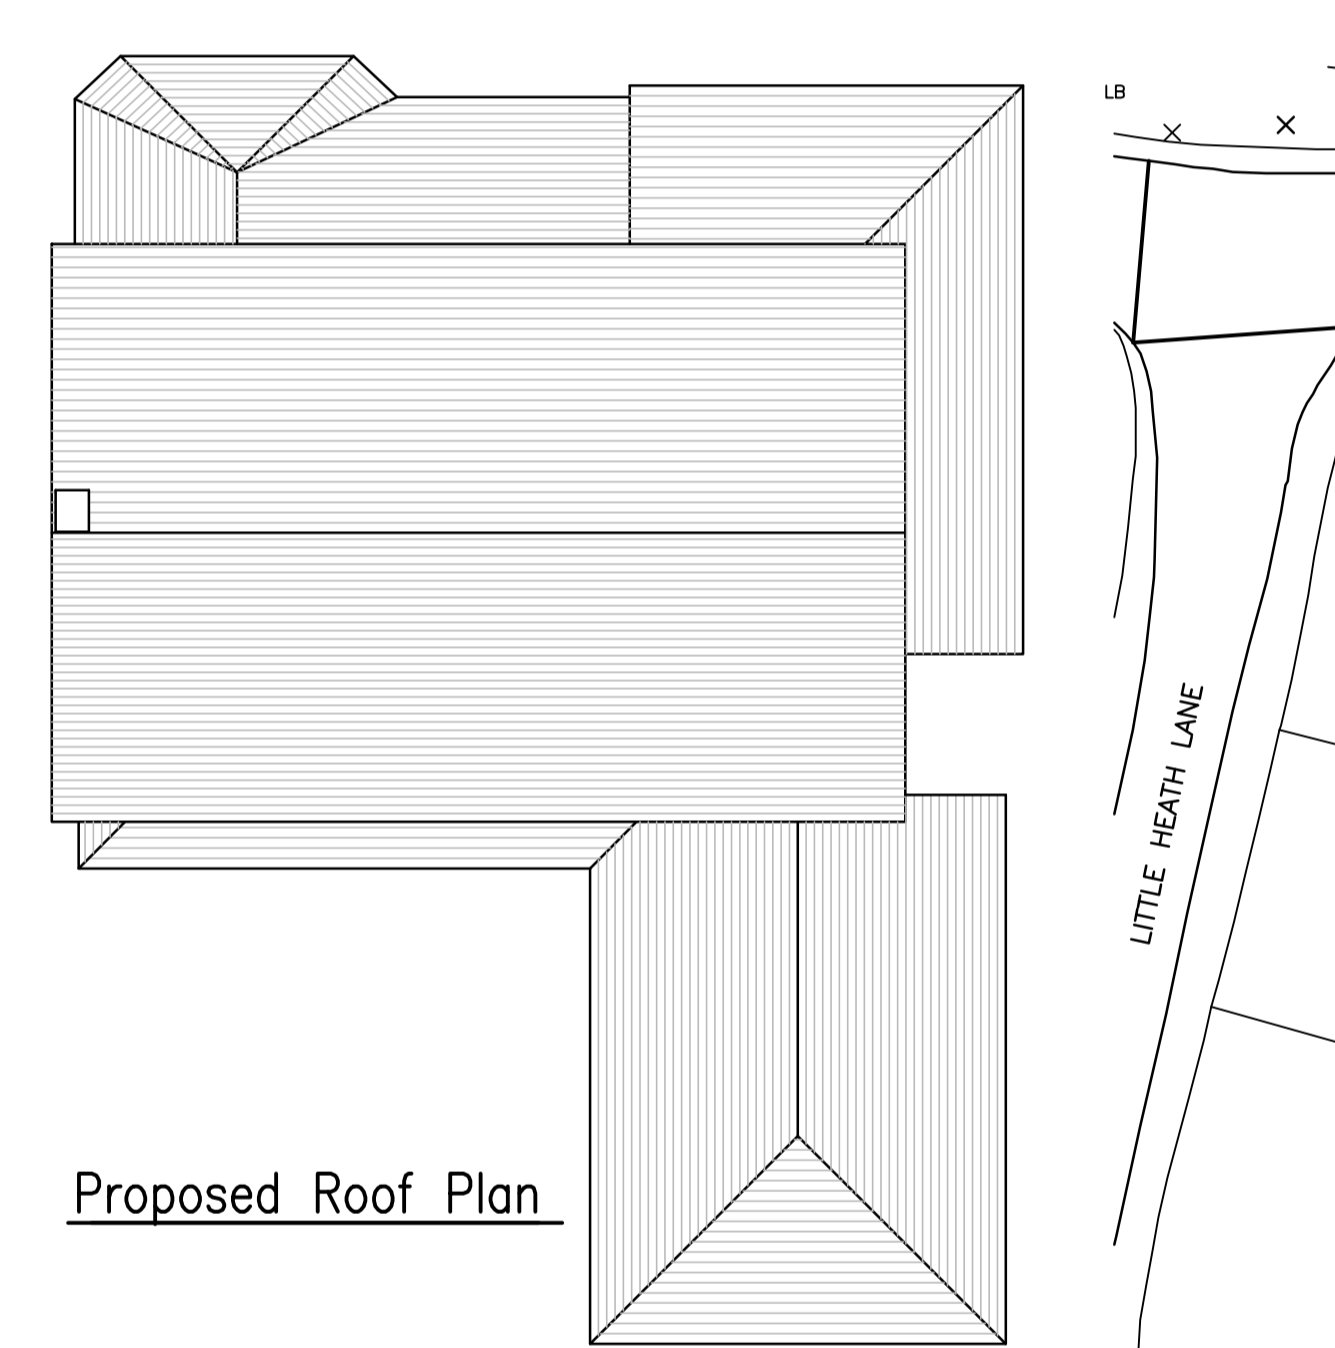

Proposed Roof Plan

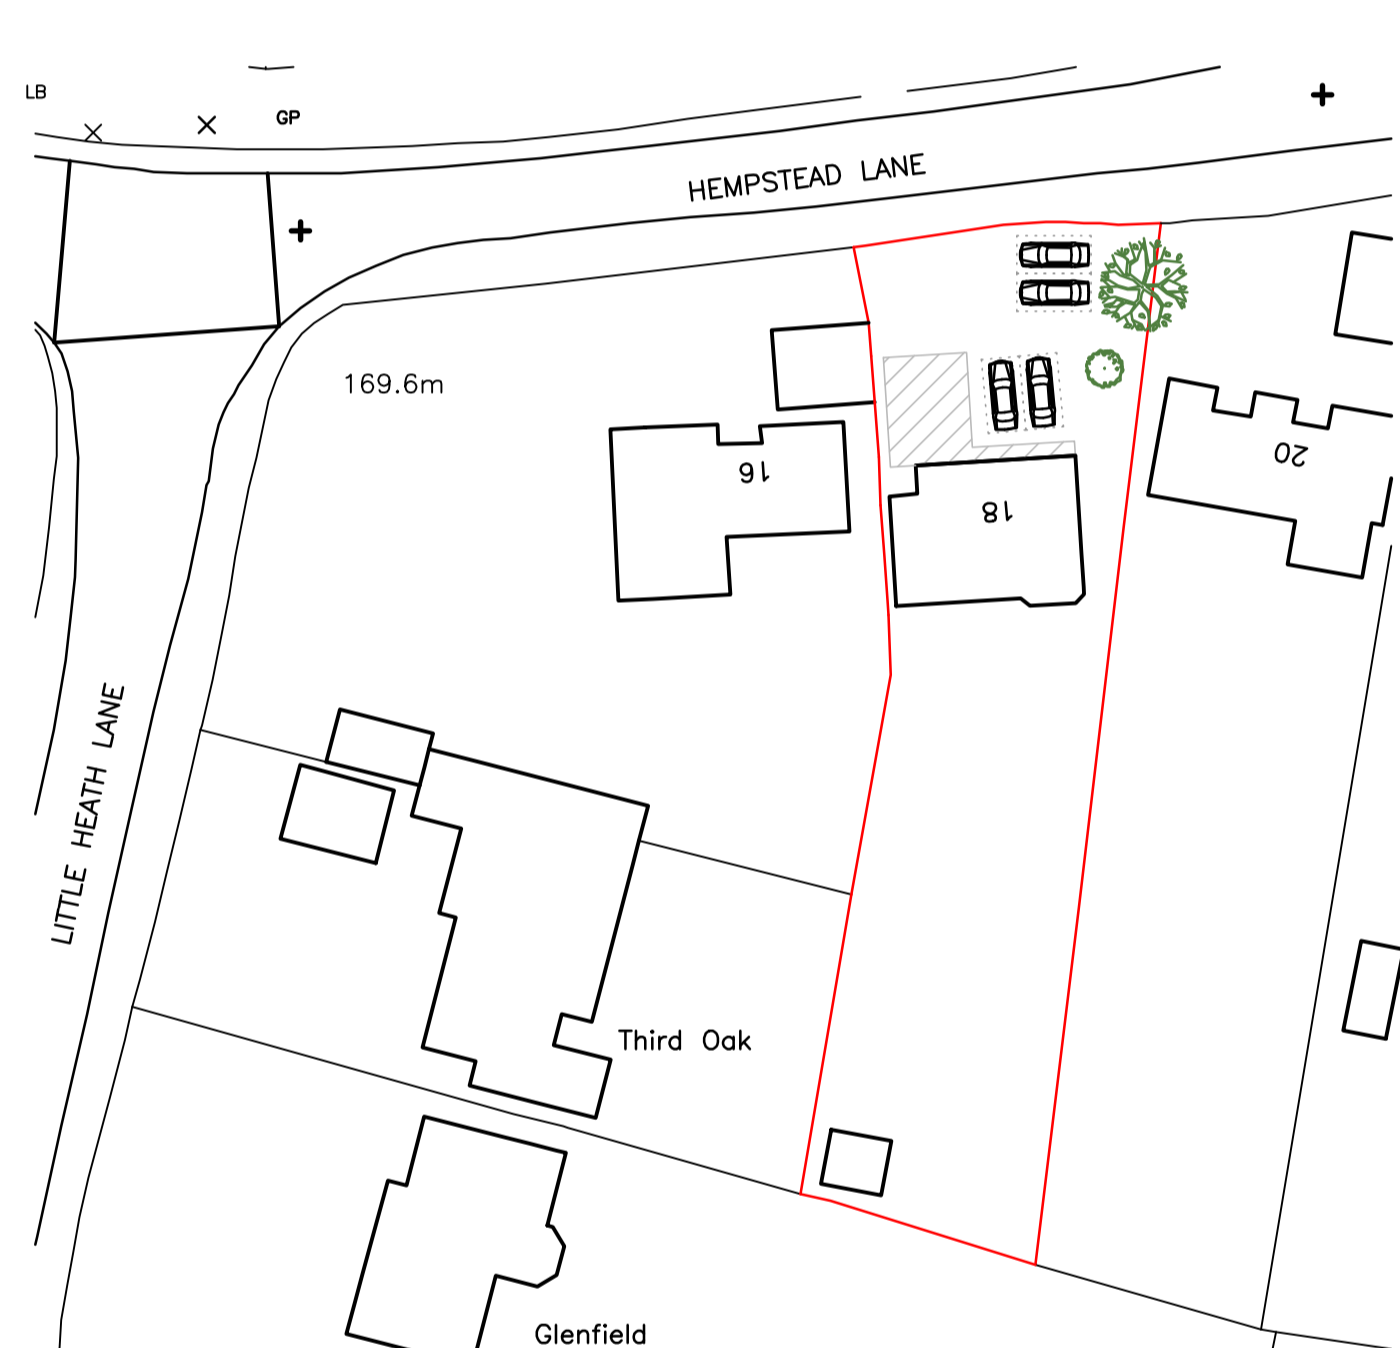

Block Plan (1:500)



Notes


THIS DRAWING TO BE READ IN CONJUNCTION WITH ALL OTHER RELEVANT INFORMATION WHETHER PRODUCED BY MAXIM ARCHITECTURE LTD OR OTHERS

BUILDER IS TO COMPARE ALL SUCH RELATED INFORMATION IN ADVANCE OF CONSTRUCTION AND REPORT ANY DIMENSIONAL OR OTHER INCONSISTENCY TO MAXIM ARCHITECTURE LTD THIS IS PARTICULARLY IMPORTANT IN RELATION TO SETTING OUT WORK TO DIMENSIONED FIGURES - DO NOT SCALE EXCEPT FOR PLANNING PURPOSES ONLY. IF IN DOUBT - ASK


Notes:

- New window to be Anthracite grey.
- New door to be Anthracite grey.
- New brickwork colour to match existing.
- New Render White Colour to be confirmed.
- External materials to match existing.


Rev	Description	Date

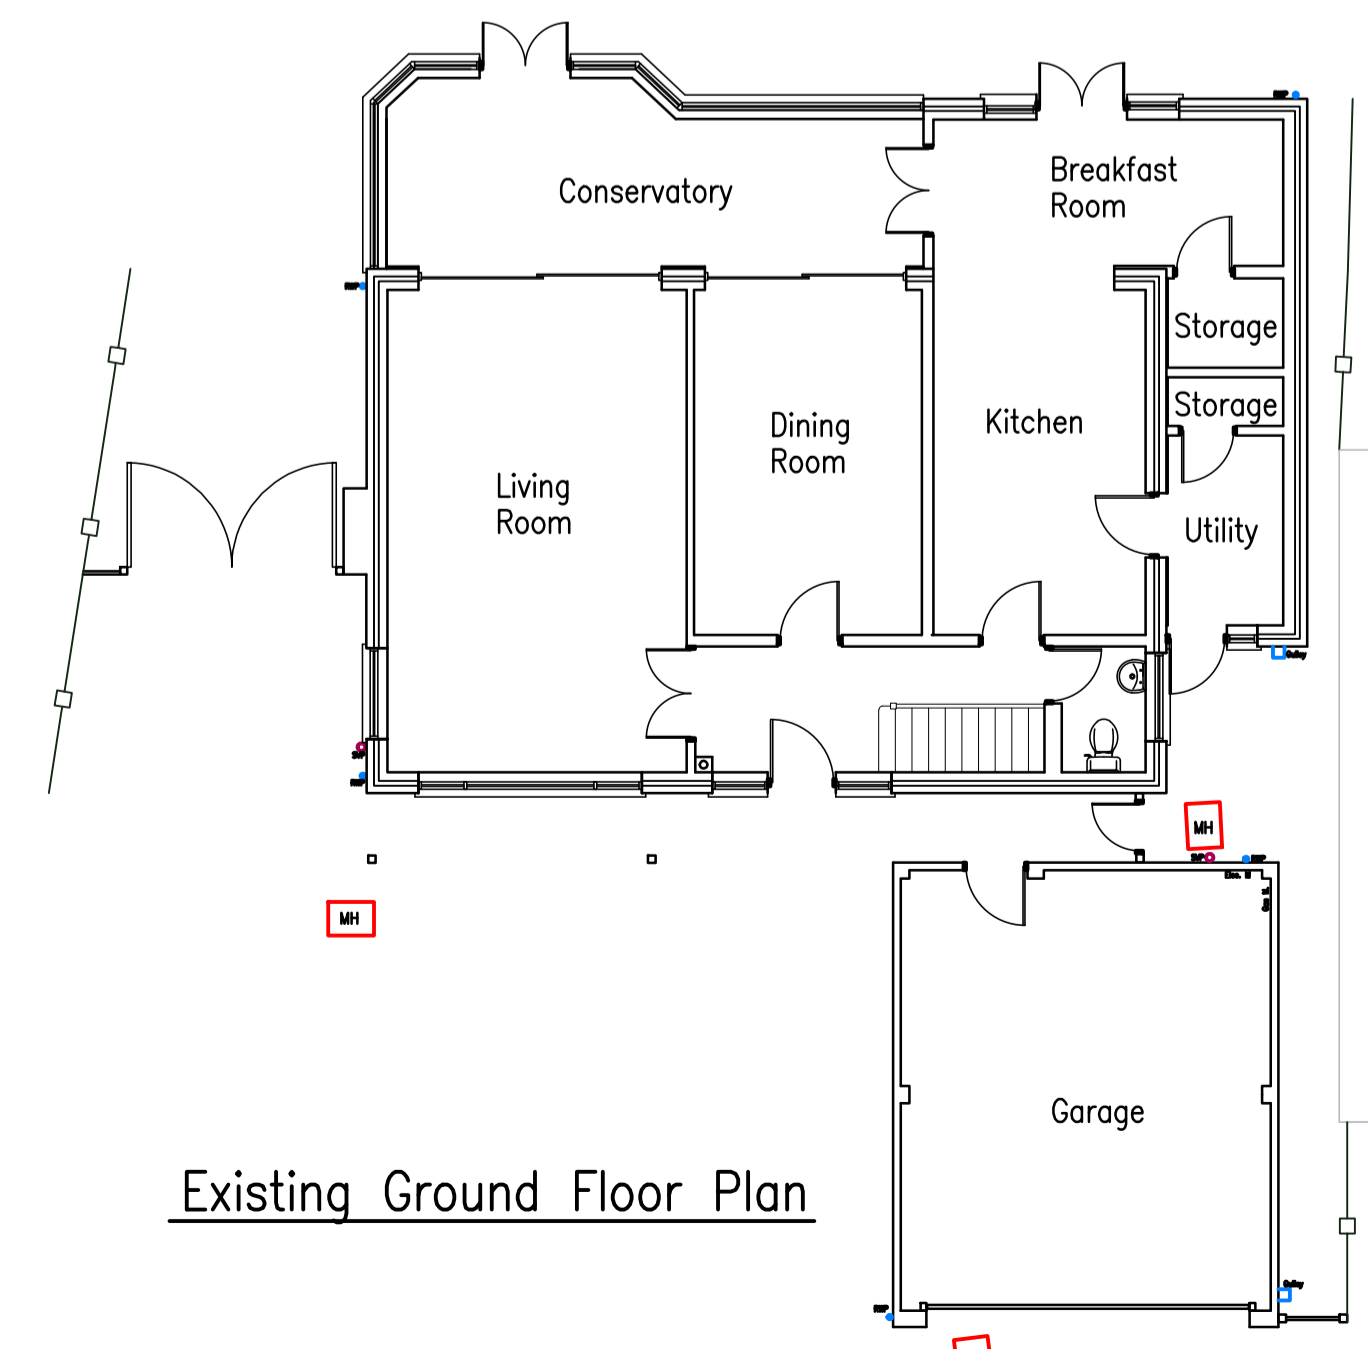


Existing Ground Floor Plan

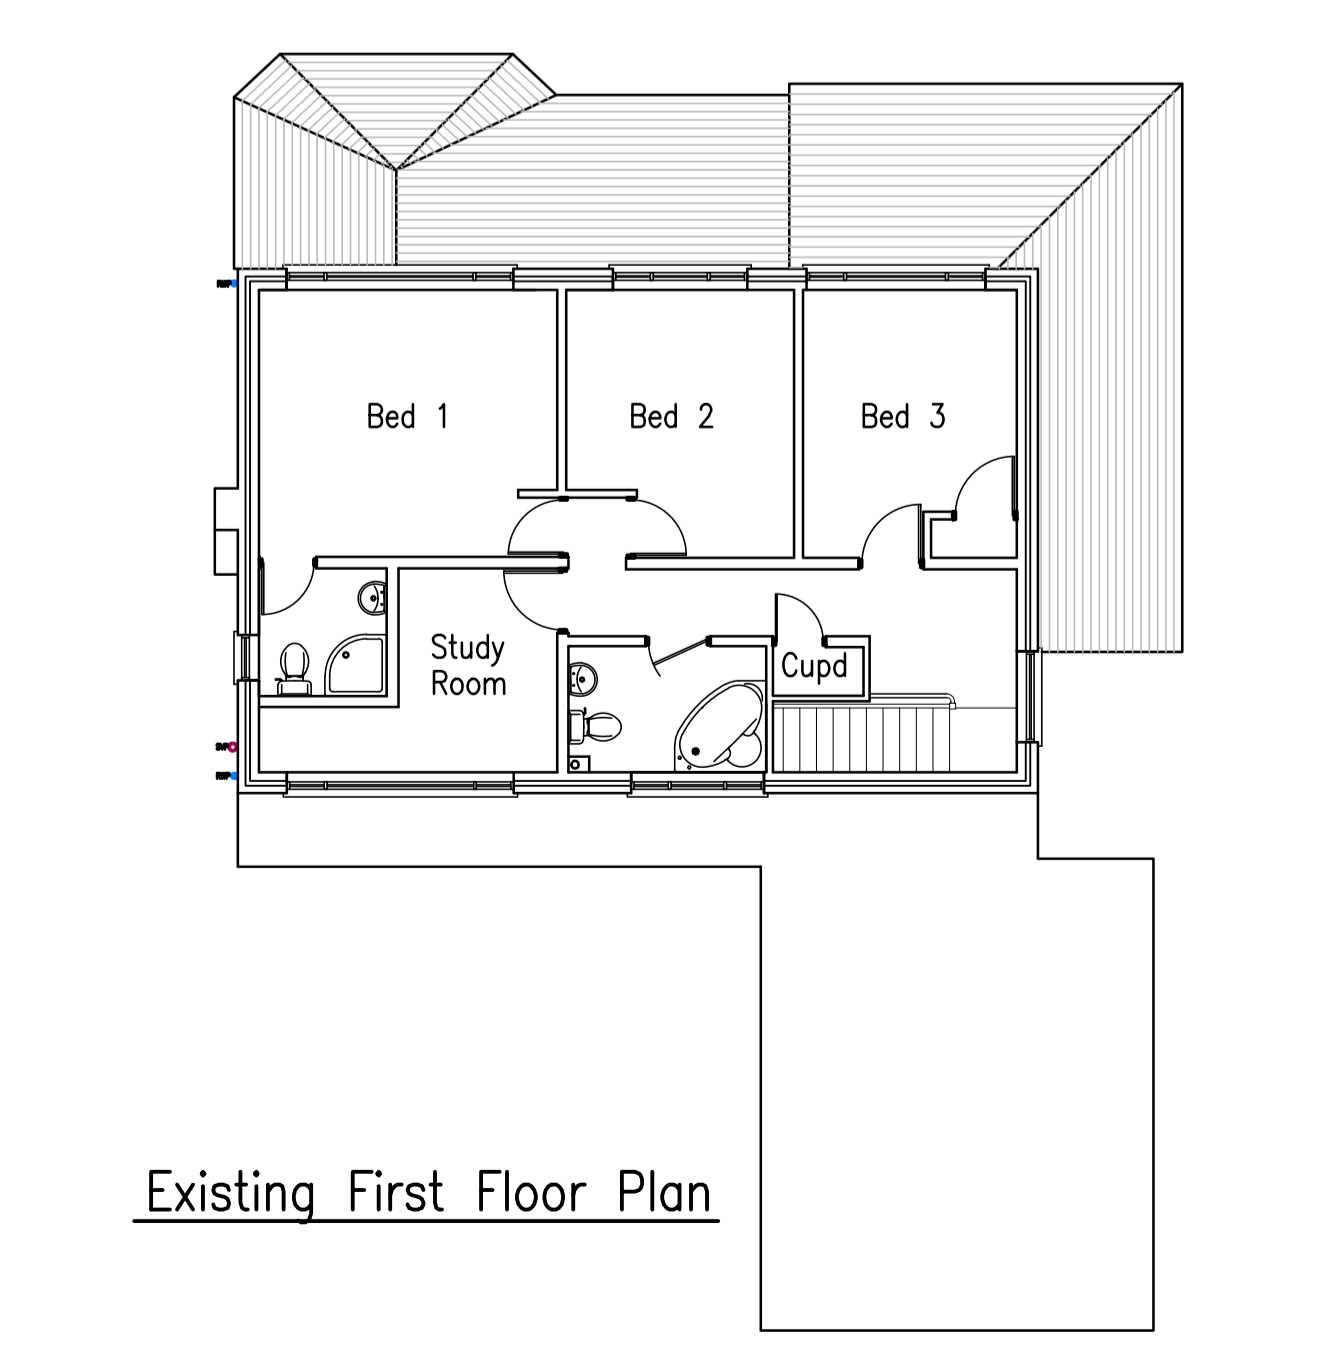

Existing First Floor Plan

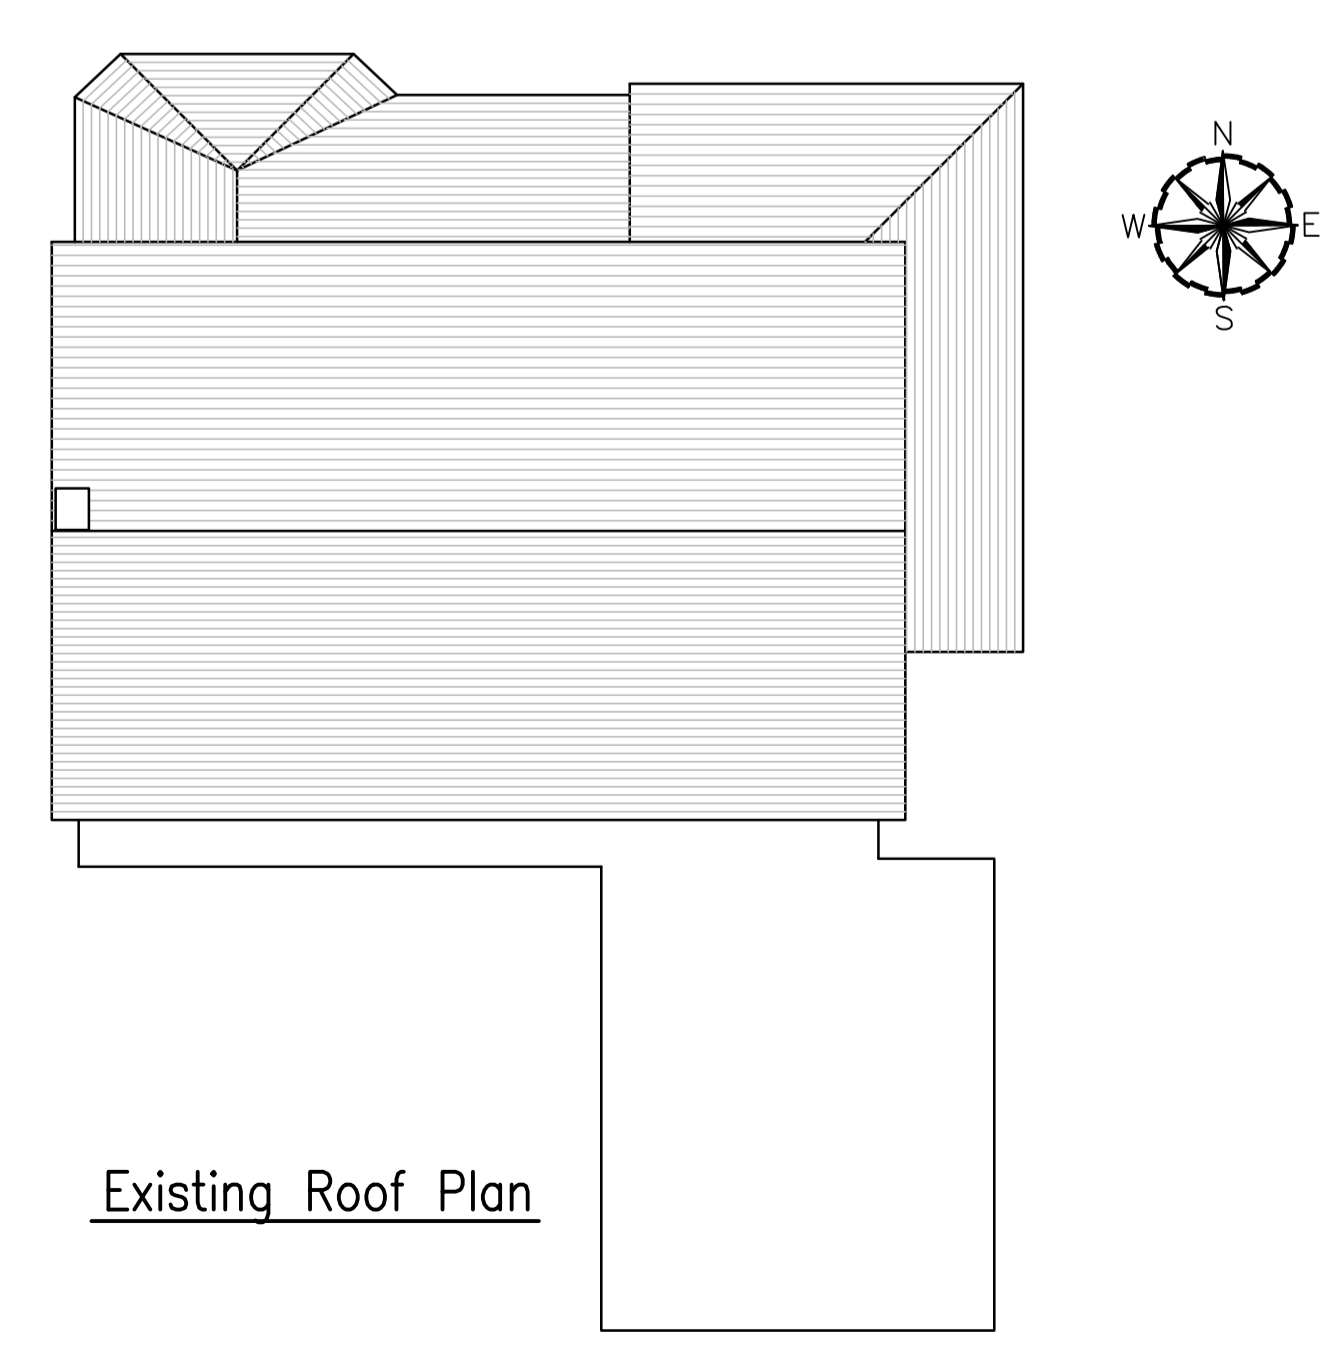

Existing Roof Plan

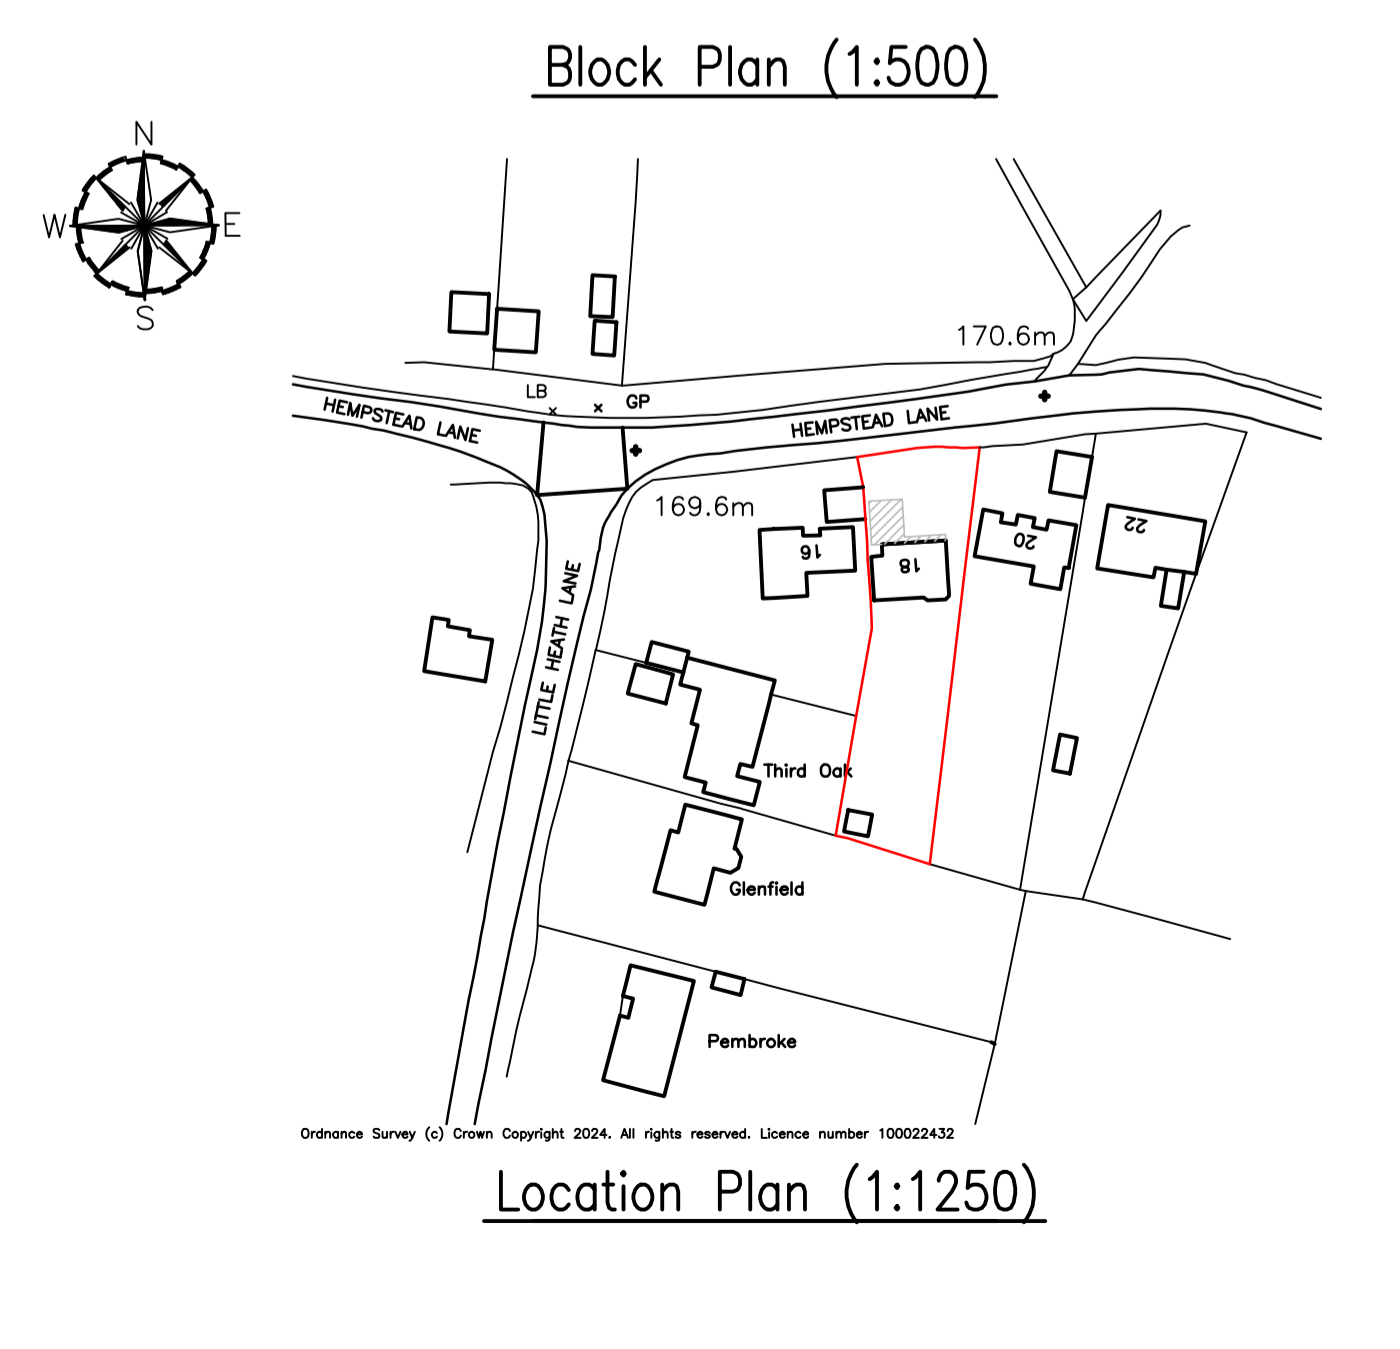

Location Plan (1:1250)

MAXIM ARCHITECTURE LTD
 Building Design & Planning Services
 44 Homerton Road, Luton, Beds, LU3 2UL
 Tel: 01582 519016 or Mobile: 07806504052
 Email: leina@maxim-architecture.co.uk

Job					
18 Hempstead Lane Potten End HP4 2SD					
Drawing Title					
Proposed New Roof Over Garage & Front Porch					
Client					
Mr & Mrs Jarrett					
Scale A1@	Drawn	Check 1	Check 2	Check 3	Date
1:100	LM				17/02/24
Job no	Dwg no			Rev	
2407	01				