



GROUND FLOOR PLAN Scale 1:50

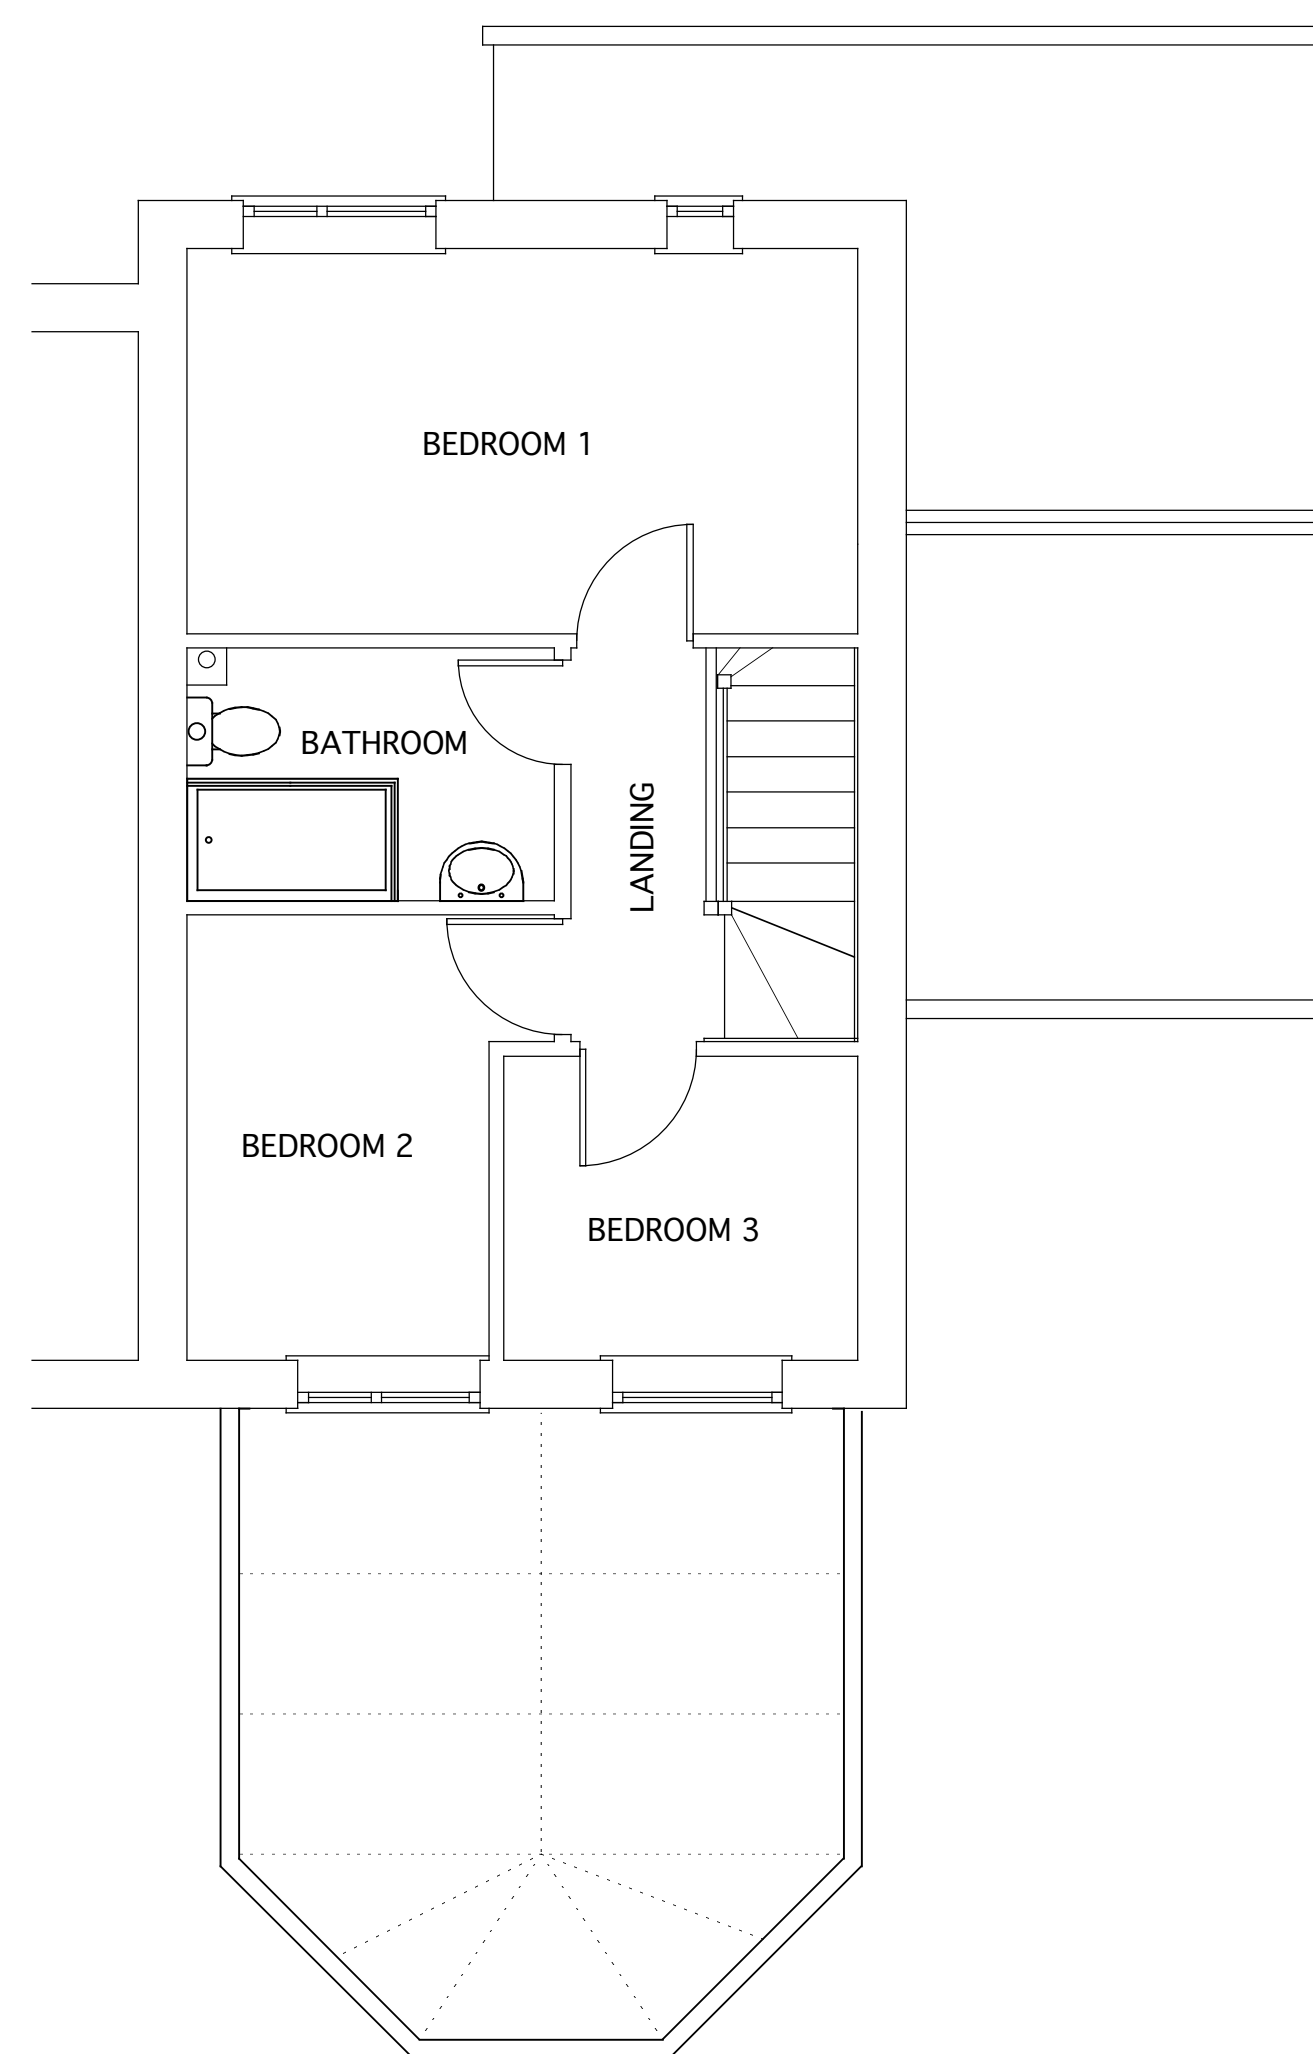


FIRST FLOOR PLAN Scale 1:50

- NOTES
- Existing Materials:
 - Concrete interlocking Double Roman tiles to pitched roofs
 - Facing Brickwork to all elevations
 - White UPVC windows throughout
 - White UPVC doors throughout
 - White UPVC Fascia's & Soffits
 - White gutters and downpipes

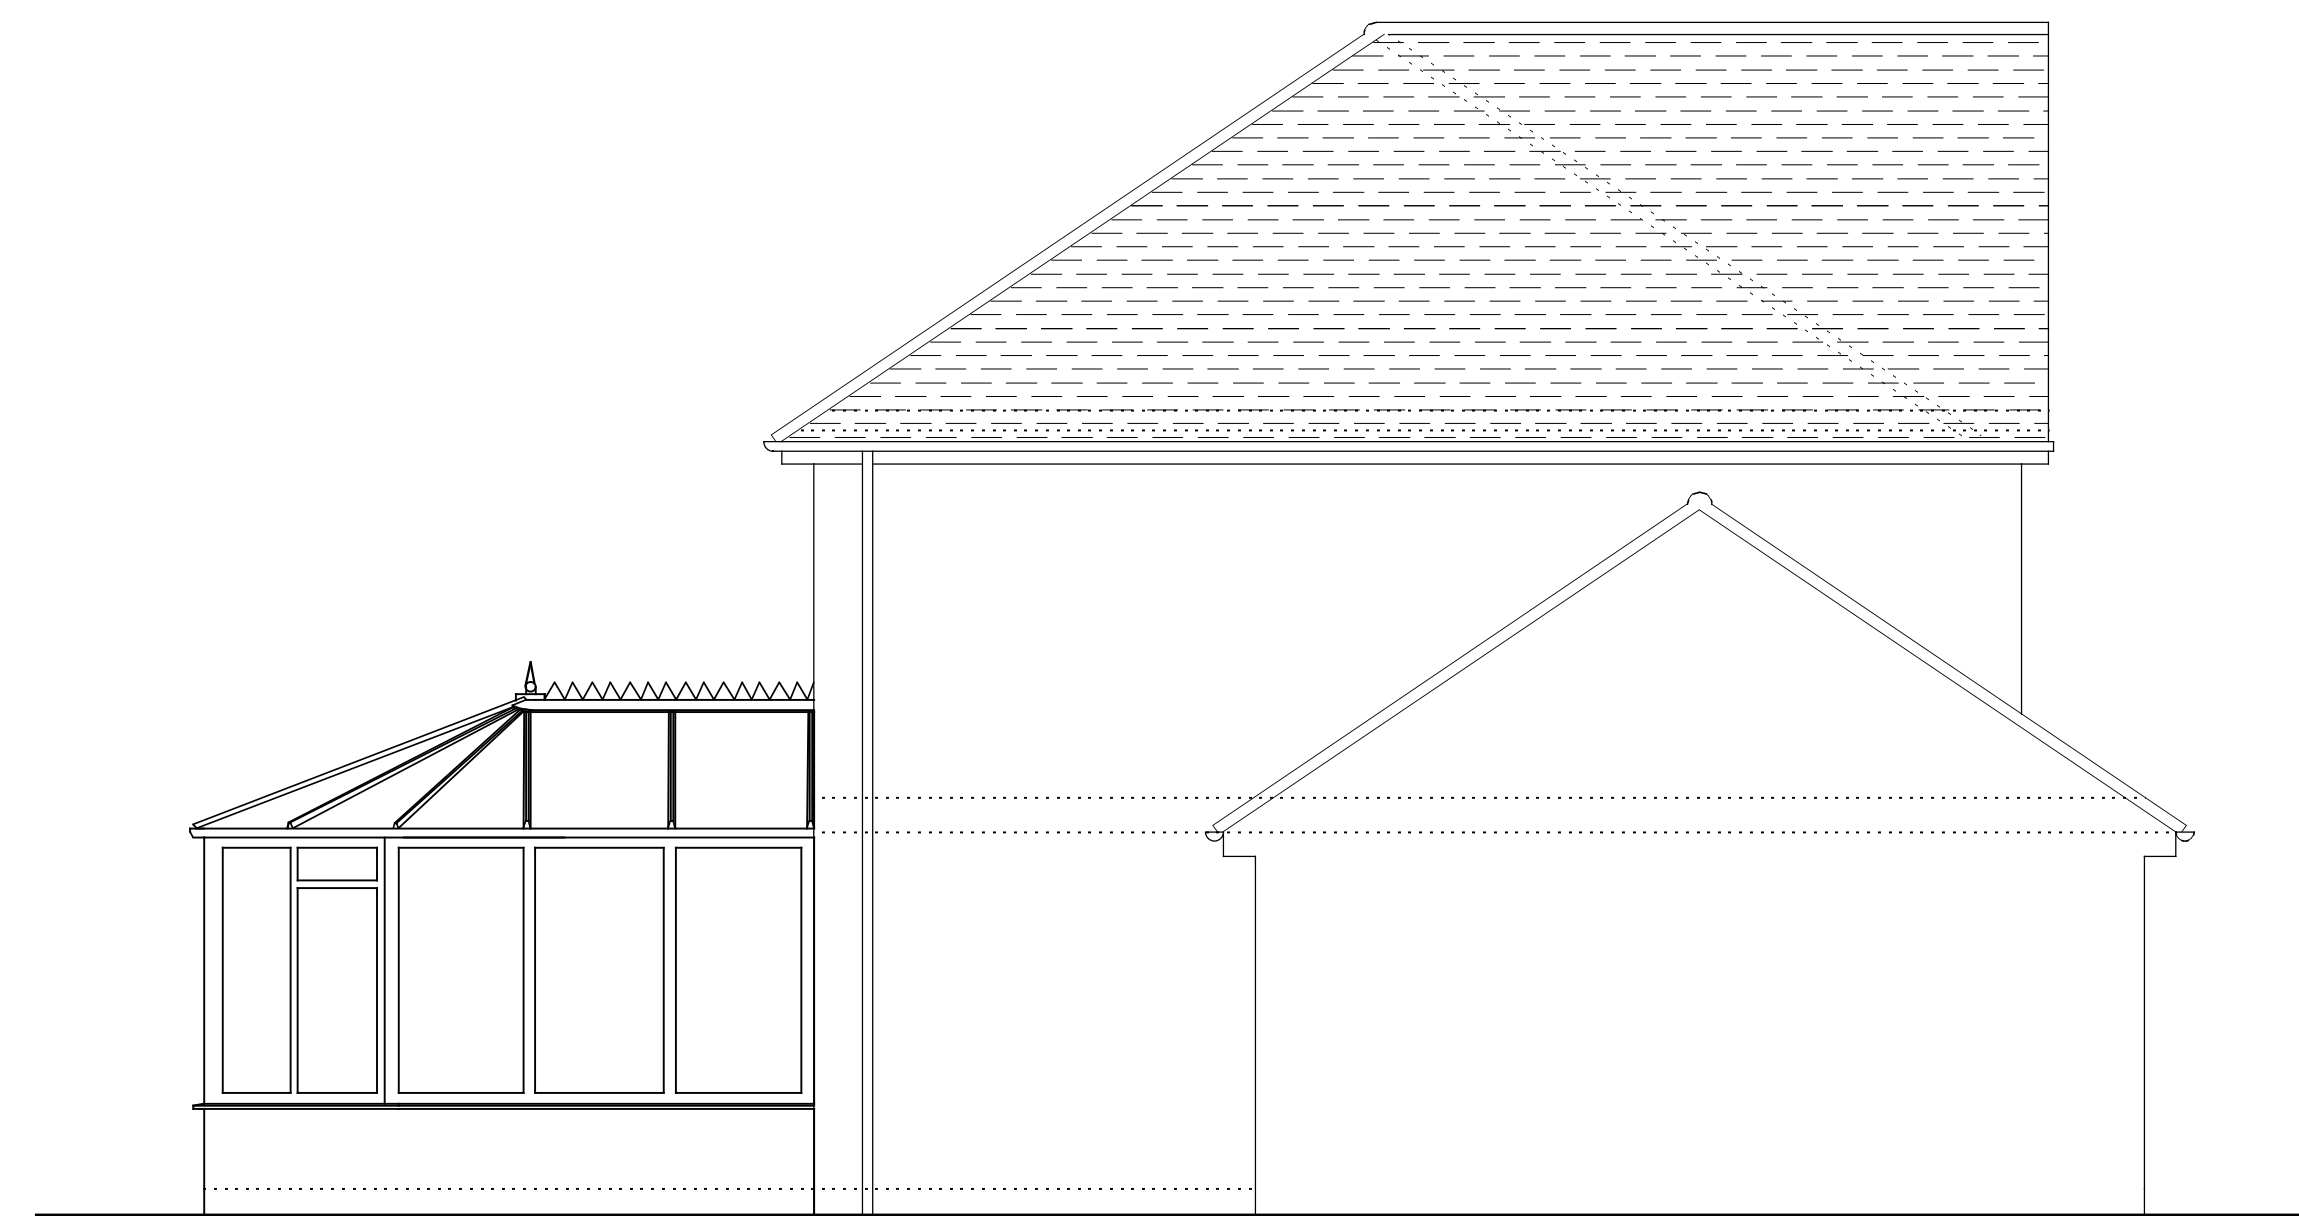

SIDE ELEVATION Scale 1:50

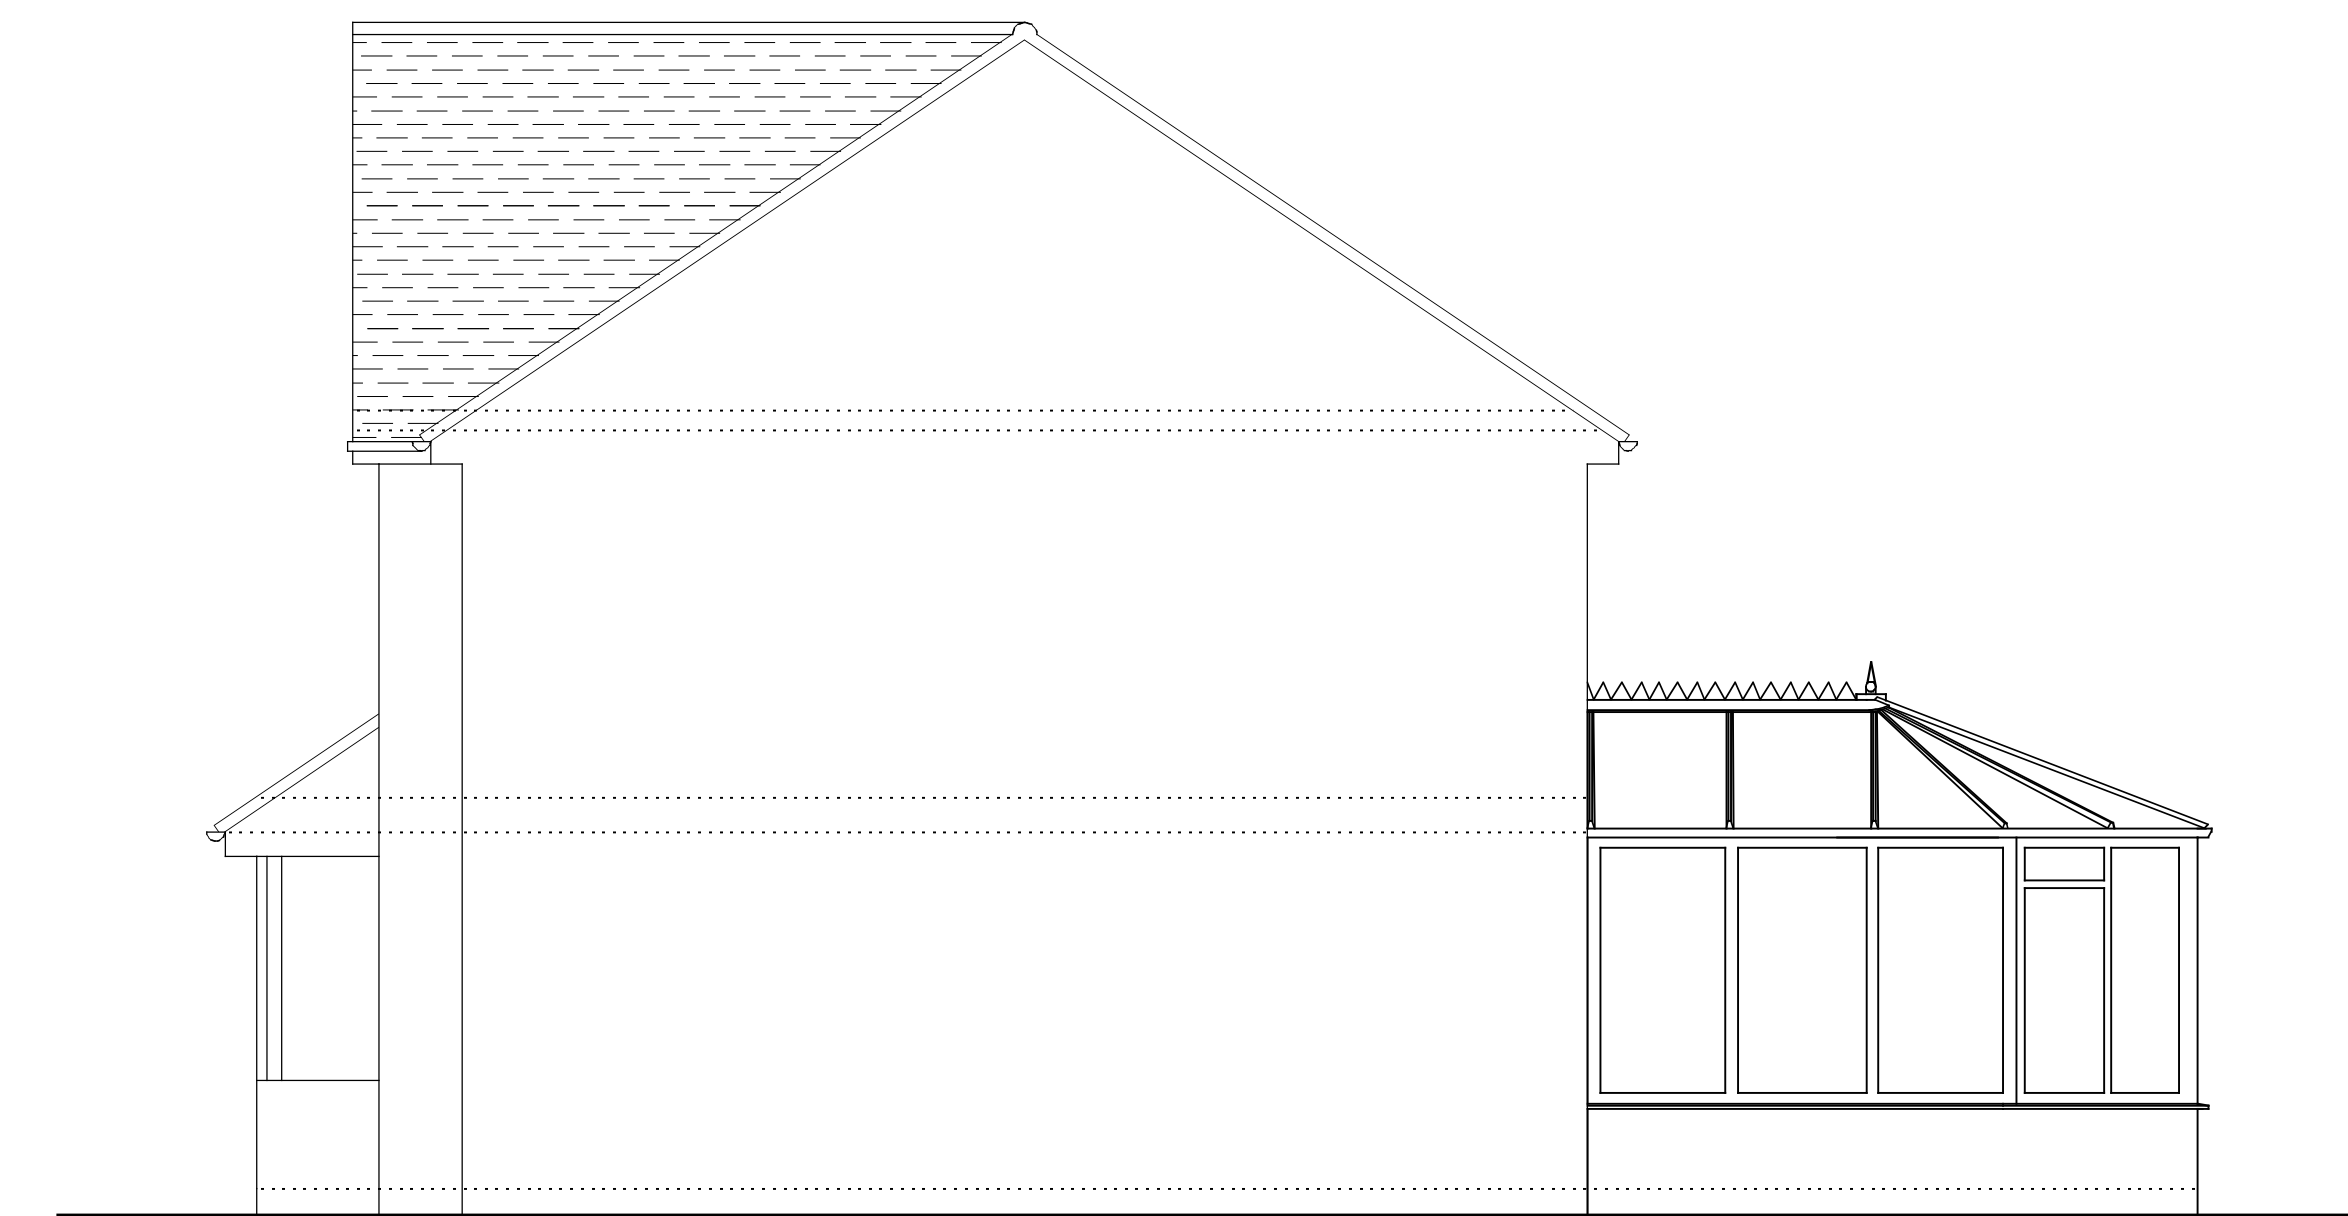


SIDE ELEVATION Scale 1:50



FRONT ELEVATION Scale 1:50



REAR ELEVATION Scale 1:50

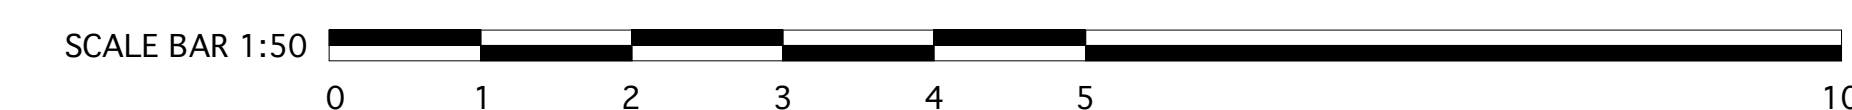

Coher Associates
Chartered Building Surveyor

8 Frome View, Frompton, Cotswolds, Bristol, BS36 2EU
T: 01454 851345 M: 0774792554
E: martin.luckett@cohere-associates.co.uk
W: www.cohere-associates.co.uk

PROJECT	
GARAGE CONVERSION TO PROVIDE ADDITIONAL LIVING ACCOMMODATION	
43 Pinkers Mead, Emersons Green Bristol, BS16 7EJ	
DRAWING TITLE	
Existing Plans & Elevations	
DRAWN	MJL
DATE	FEB 24
SCALE	1:50 @ A0
REVISIONS	-
DRAWING NO.	43PM.FEB24.E.1
THIS DRAWING IS COPYRIGHT	