



NOTE  
This drawing is not to be scaled. All dimensions to be checked on site, report any discrepancies to Camplans. All drawings to be read in conjunction with building specifications where applicable.

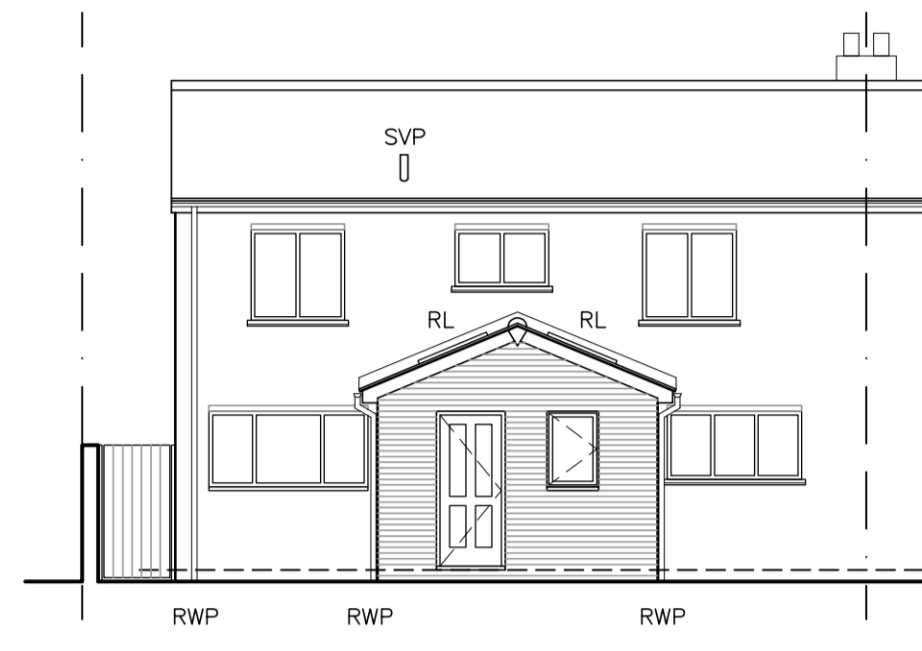


PROPOSED NE ELEVATION 1:100

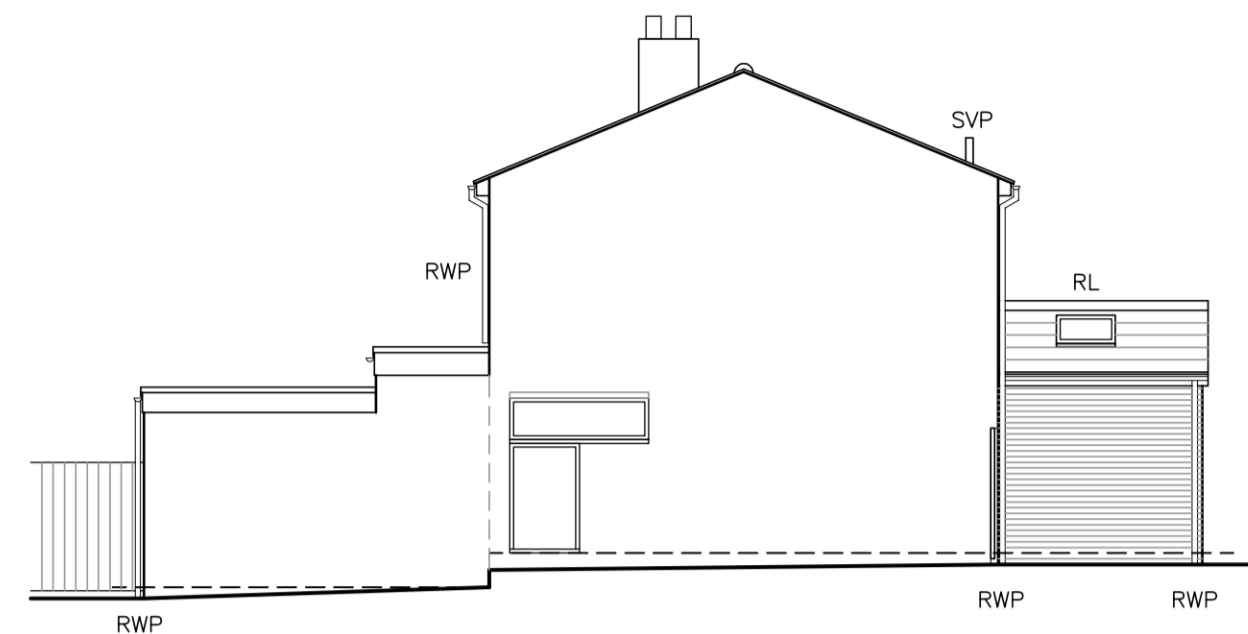

PROPOSED SE ELEVATION 1:100



PROPOSED SW ELEVATION 1:100

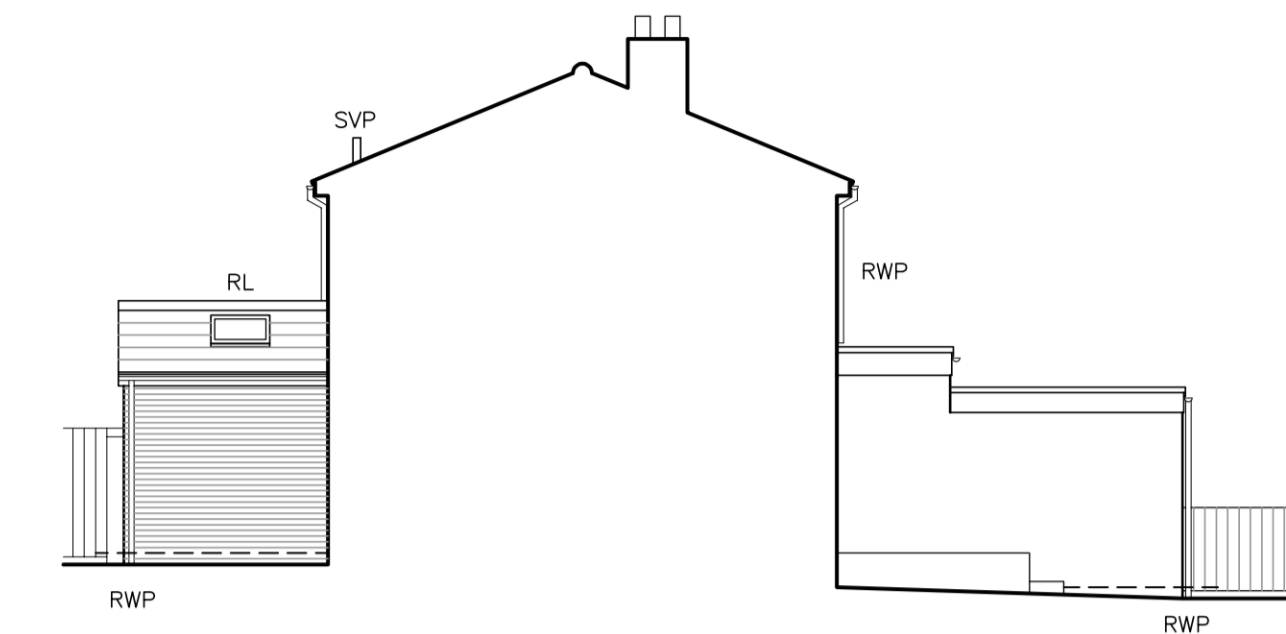

PROPOSED NW ELEVATION 1:100

**PROPOSED REAR EXTENSION EXTERNAL FINISHES**

**NEW FRONT EXTENSION ROOF** – REDLAND 49 INTERLOCKING TILES. COLOUR TO MATCH MAIN ROOF. ROOF PITCH 22.5°.

**NEW FRONT EXTENSION WALLS** – BROWN/RED FACING BRICKWORK TO MATCH EXISTING PROPERTY.


**NEW FRONT EXTENSION ENTRANCE DOOR** – EXISTING FRONT DOOR REPOSITIONED INTO NEW EXTENSION IF COMPLIES WITH LATEST BUILDING REGULATIONS.

**NEW FRONT EXTENSION WINDOWS** – DOUBLE GLAZED WHITE UPVC TO MATCH EXISTING.


**NEW FRONT EXTENSION ROOFLIGHTS** – 2No 780 X 980 VELUX ROOFLIGHTS.

**NEW FASCIAS & SOFFITS** – WHITE UPVC TO MATCH EXISTING.

**NEW RAINWATER GOODS** – OSMA OR EQUAL & APPROVED WHITE HALF ROUND GUTTERING WITH 68mm DIA WHITE DOWNPIPES TO MATCH EXISTING.

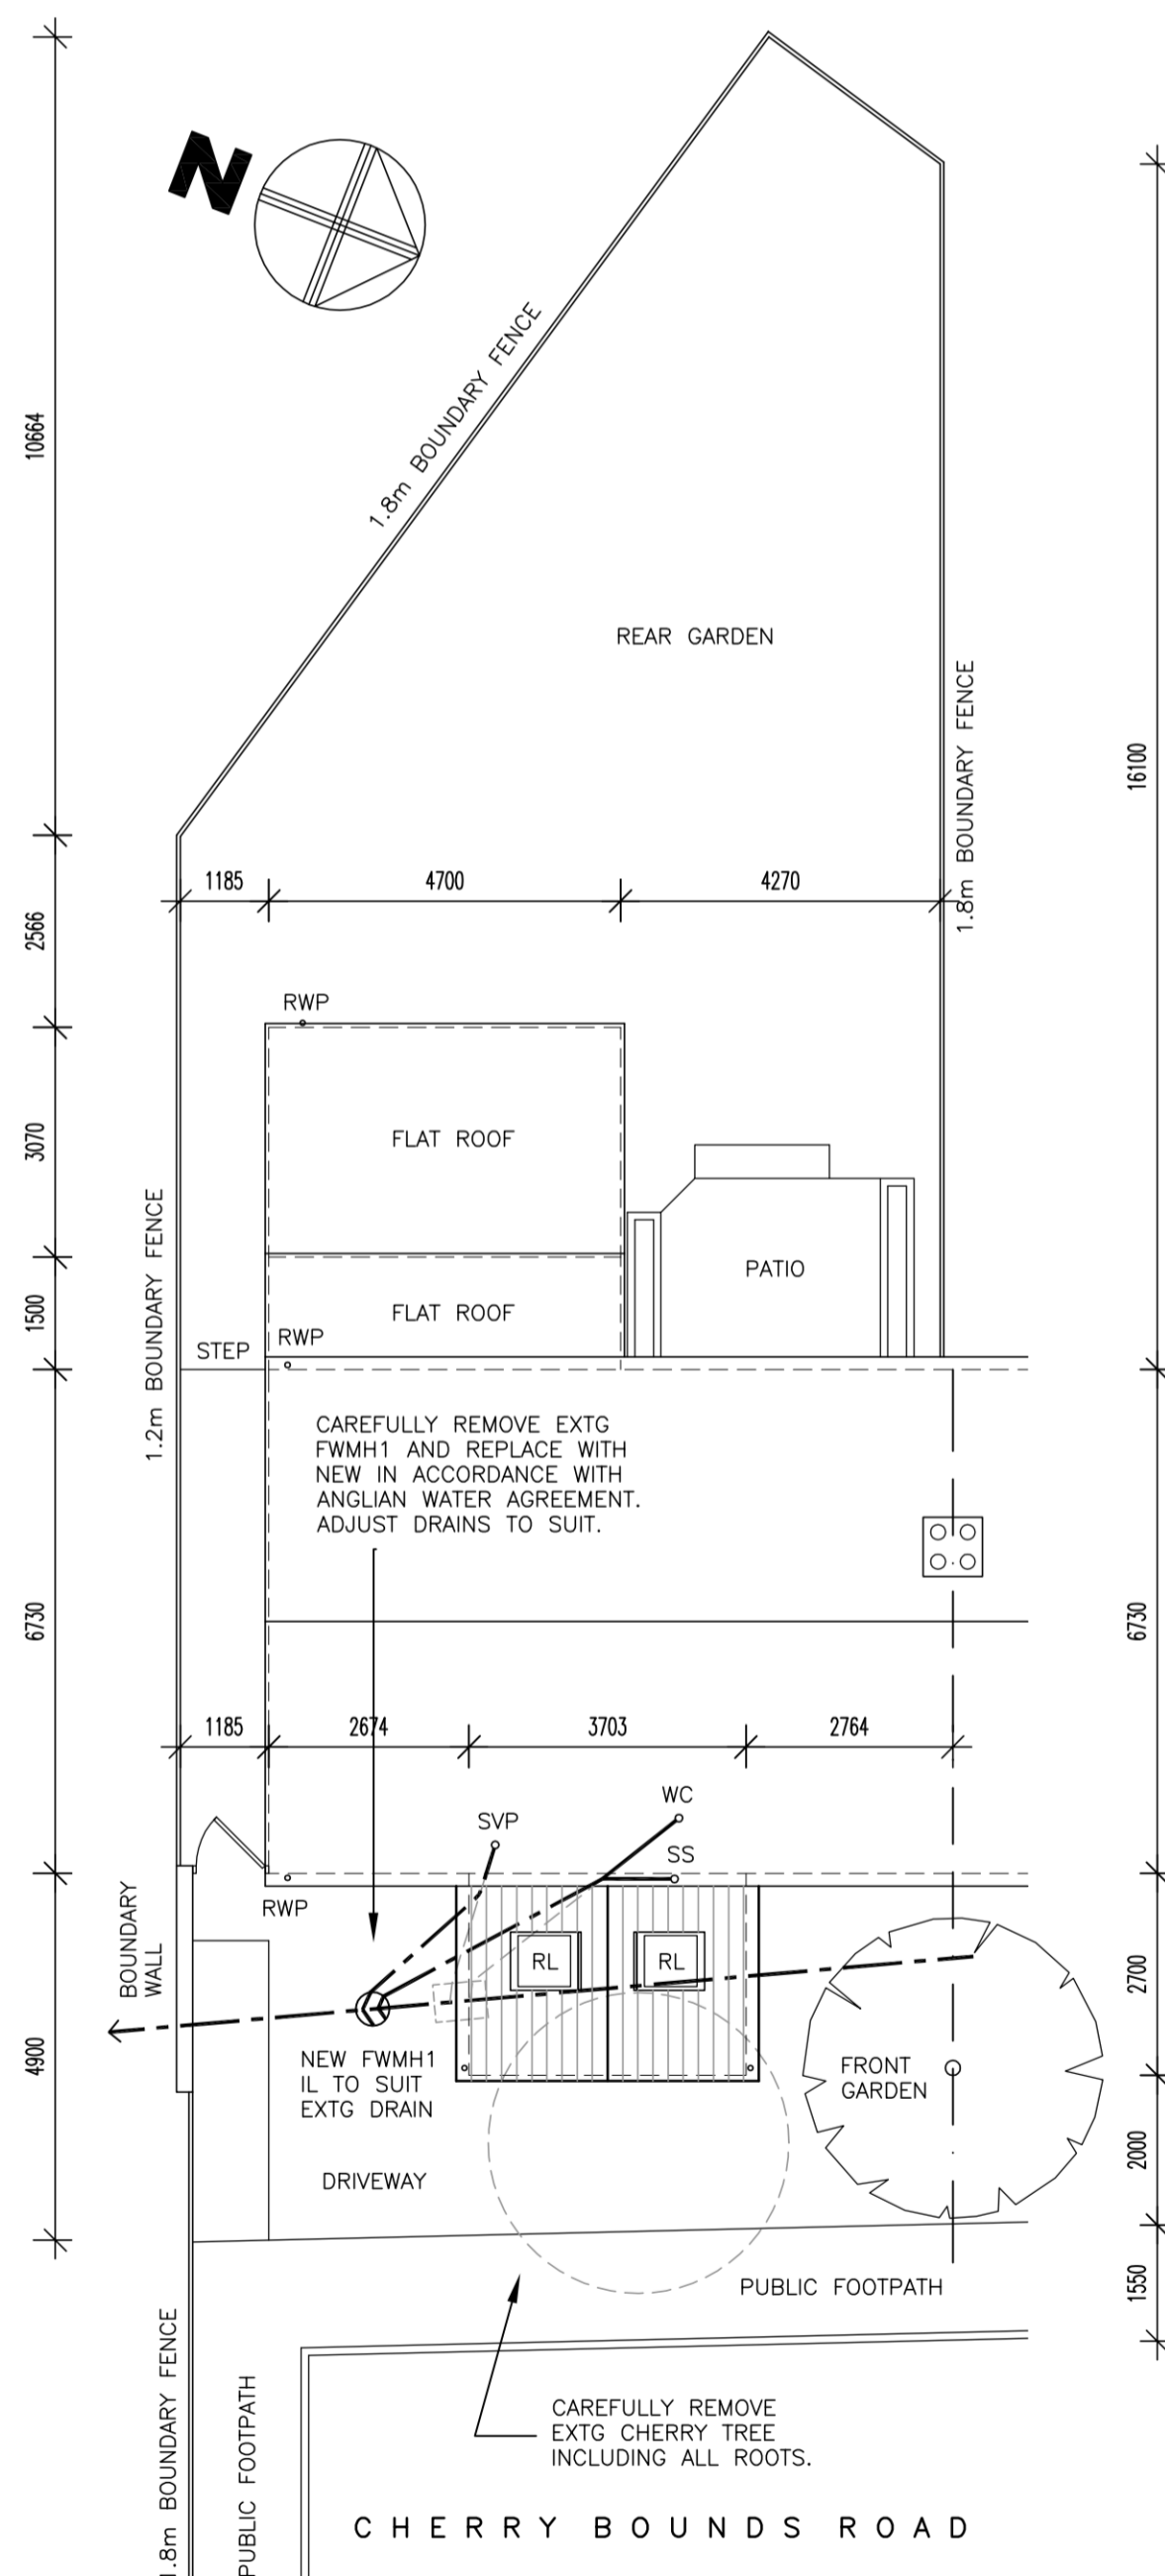

PROPOSED SITE PLAN 1:100

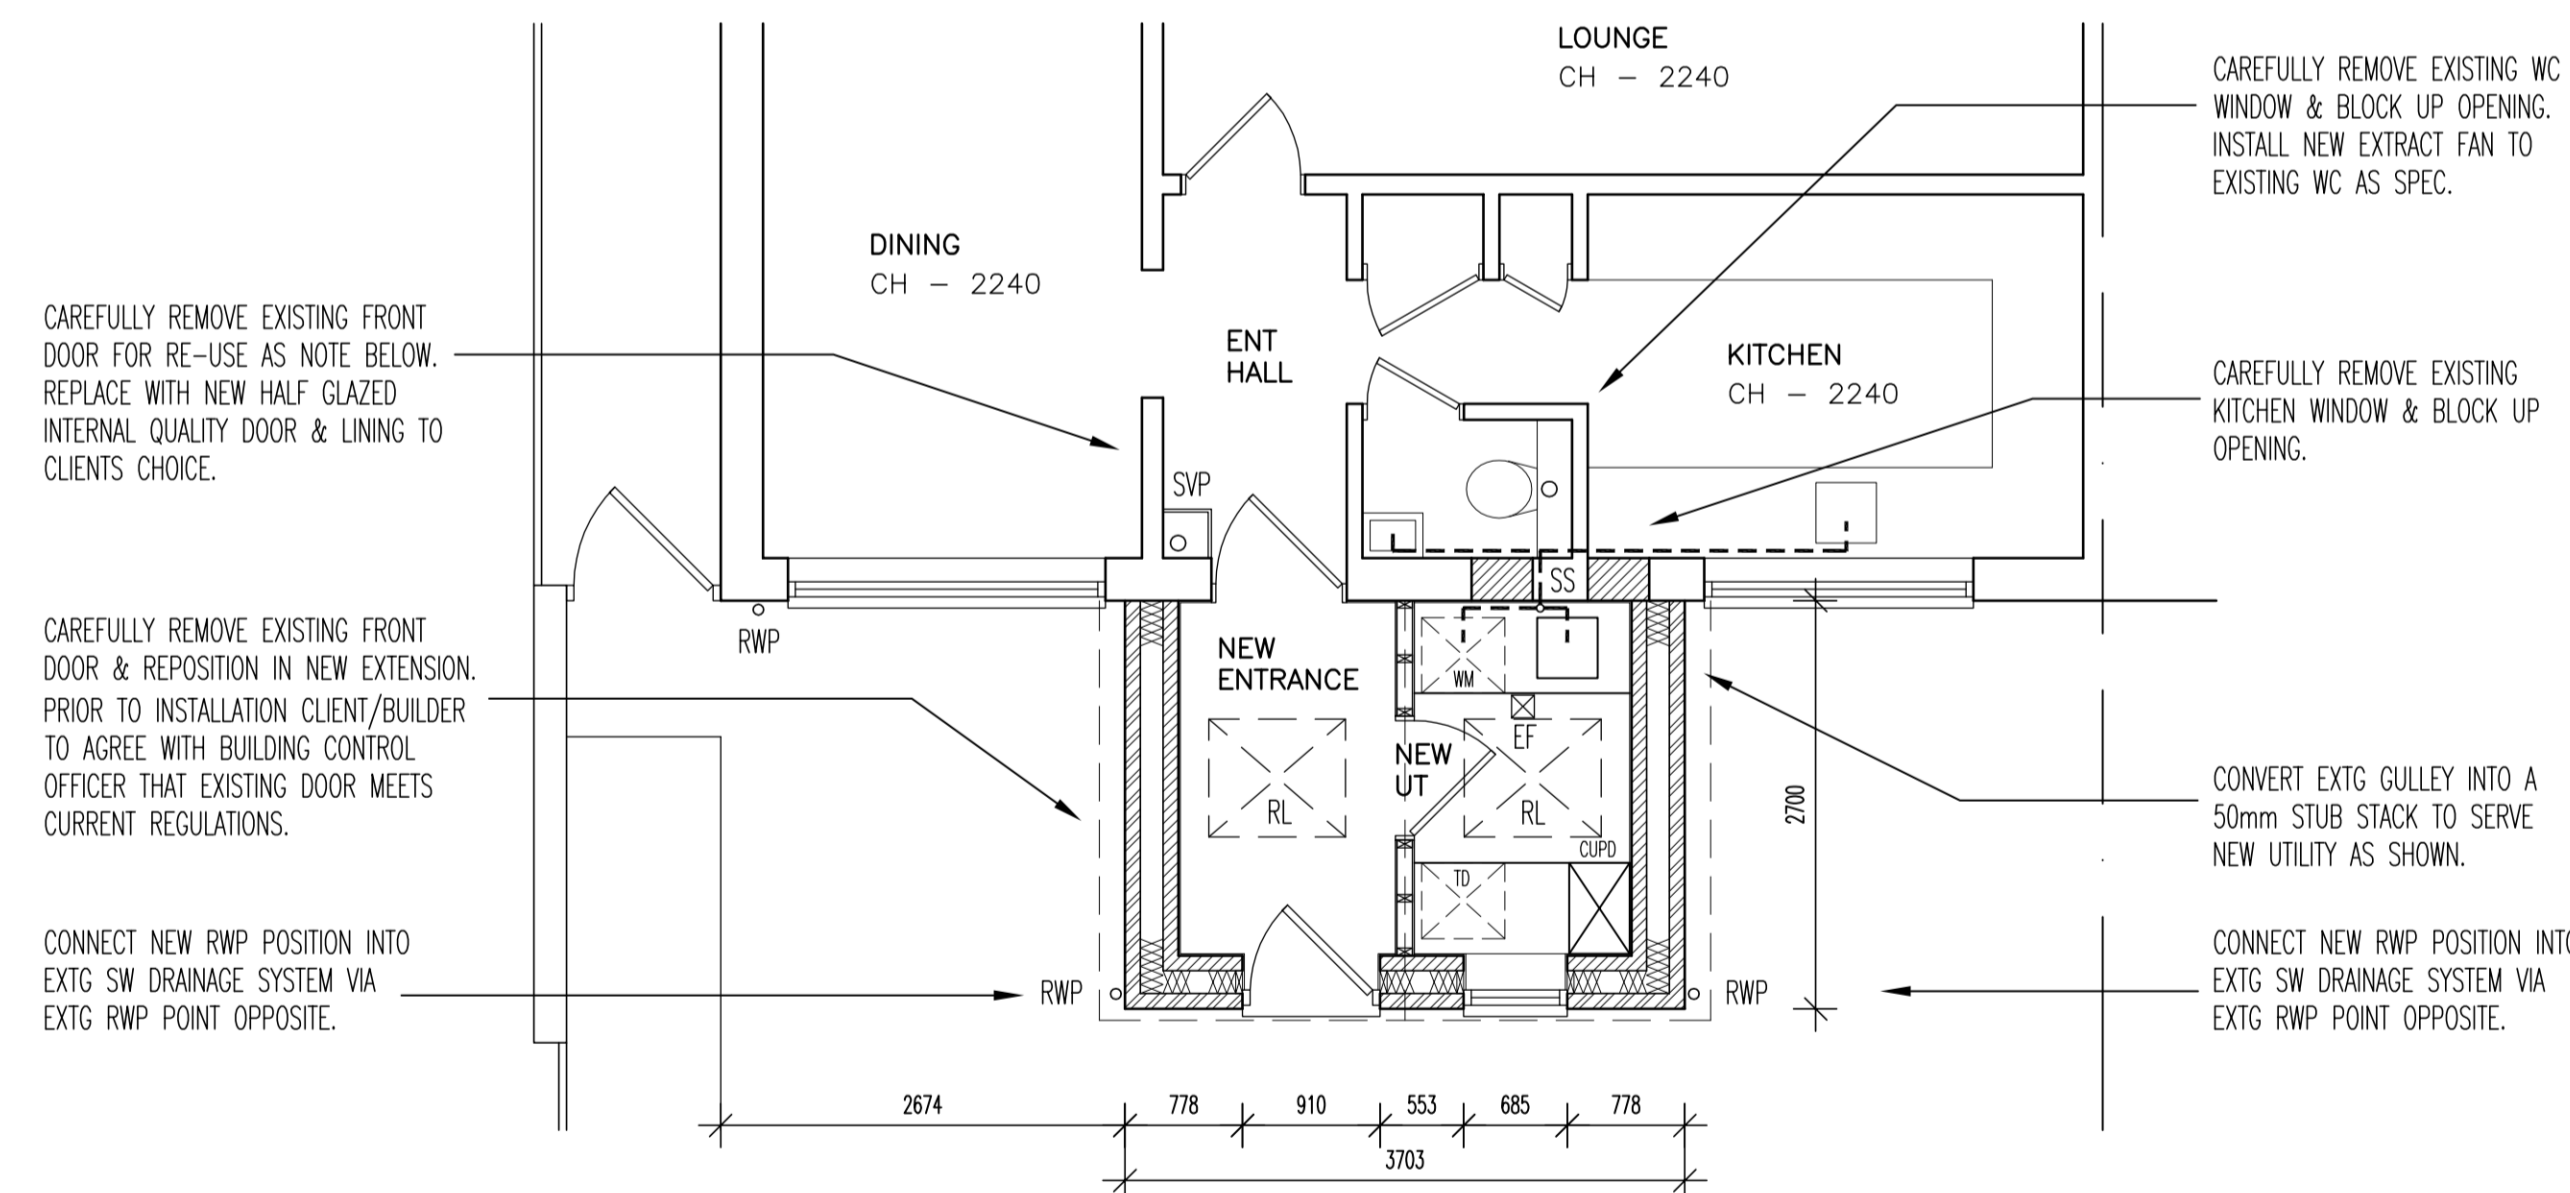

PROPOSED PART GRD FL PLAN 1:50



REV X – XX/XX/XX – XXXXXXXXXXXXX

REV

TEL: 01223 563499

MOB: 07795 600822



CLIENT

Mr & Mrs HENRYWOOD  
14 CHERRY BOUNDS  
ROAD GIRTON  
CAMBRIDGE CB3 0JT

PROJECT

FRONT GRD FL EXTENSION  
TO 14 CHERRY BOUNDS  
ROAD GIRTON CAMBRIDGE

DRAWING

PROP SITE PLAN, ELEVS  
& PART GRD FL PLAN

1:100/50 FEB 2024  
scale: date:

drawn: approved:

CP24-004 R N O 3