

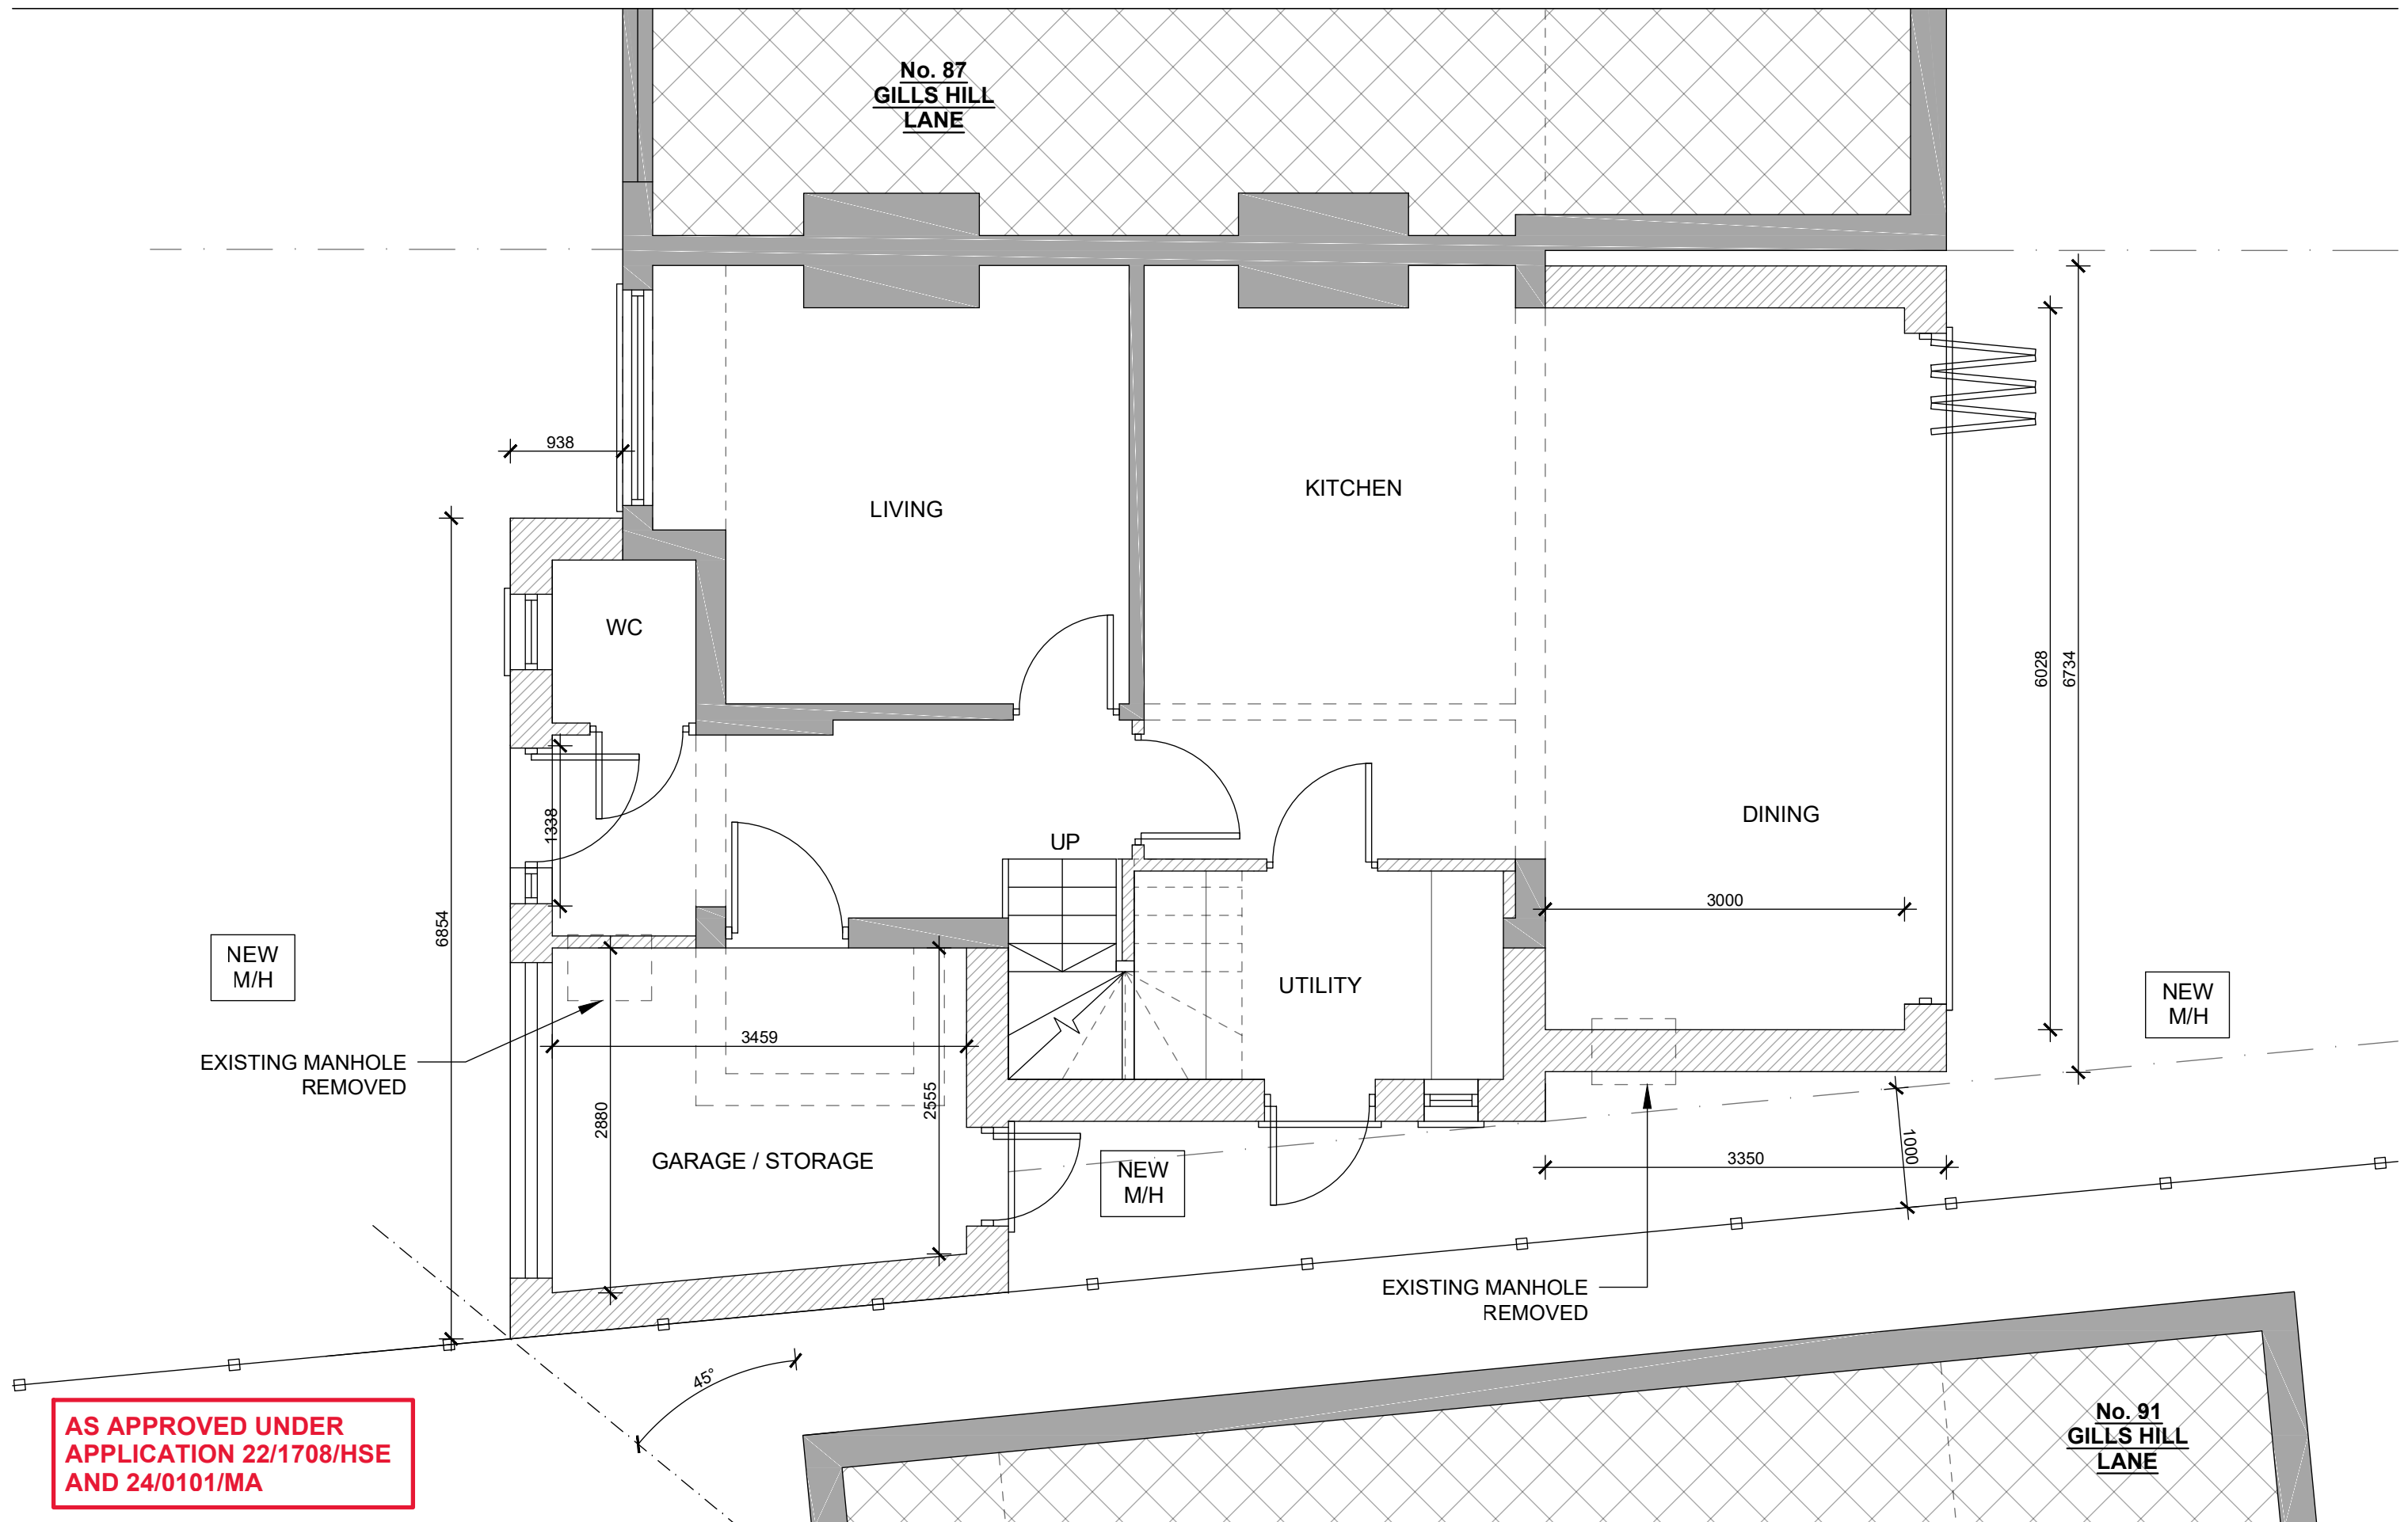
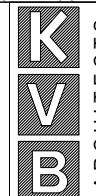


No. 87
GILLS HILL
LANE

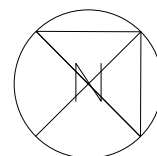

AS APPROVED UNDER
APPLICATION 22/1708/HSE
AND 24/0101/MA


AS APPROVED
GROUND FLOOR PLAN

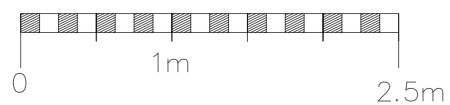

K V B Architects Ltd
Chartered Architects
9 High Street
Tring, Herts
HP23 5AH
Tel: +44 (0)1442 824691
Email: greg@kvbarchitects.co.uk
www.kvbarchitects.co.uk




CLIENT
J.D.M
PROJECT
89 Gills Hill Lane, Radlett, WD7 8PD
TITLE
Proposed Floor Plans

SCALE 1:50 @ A3	DATE 05.01.23
DRAWN OE	CHECKED GB
DRAWING NO.	106
JOB NO.	REVISION C

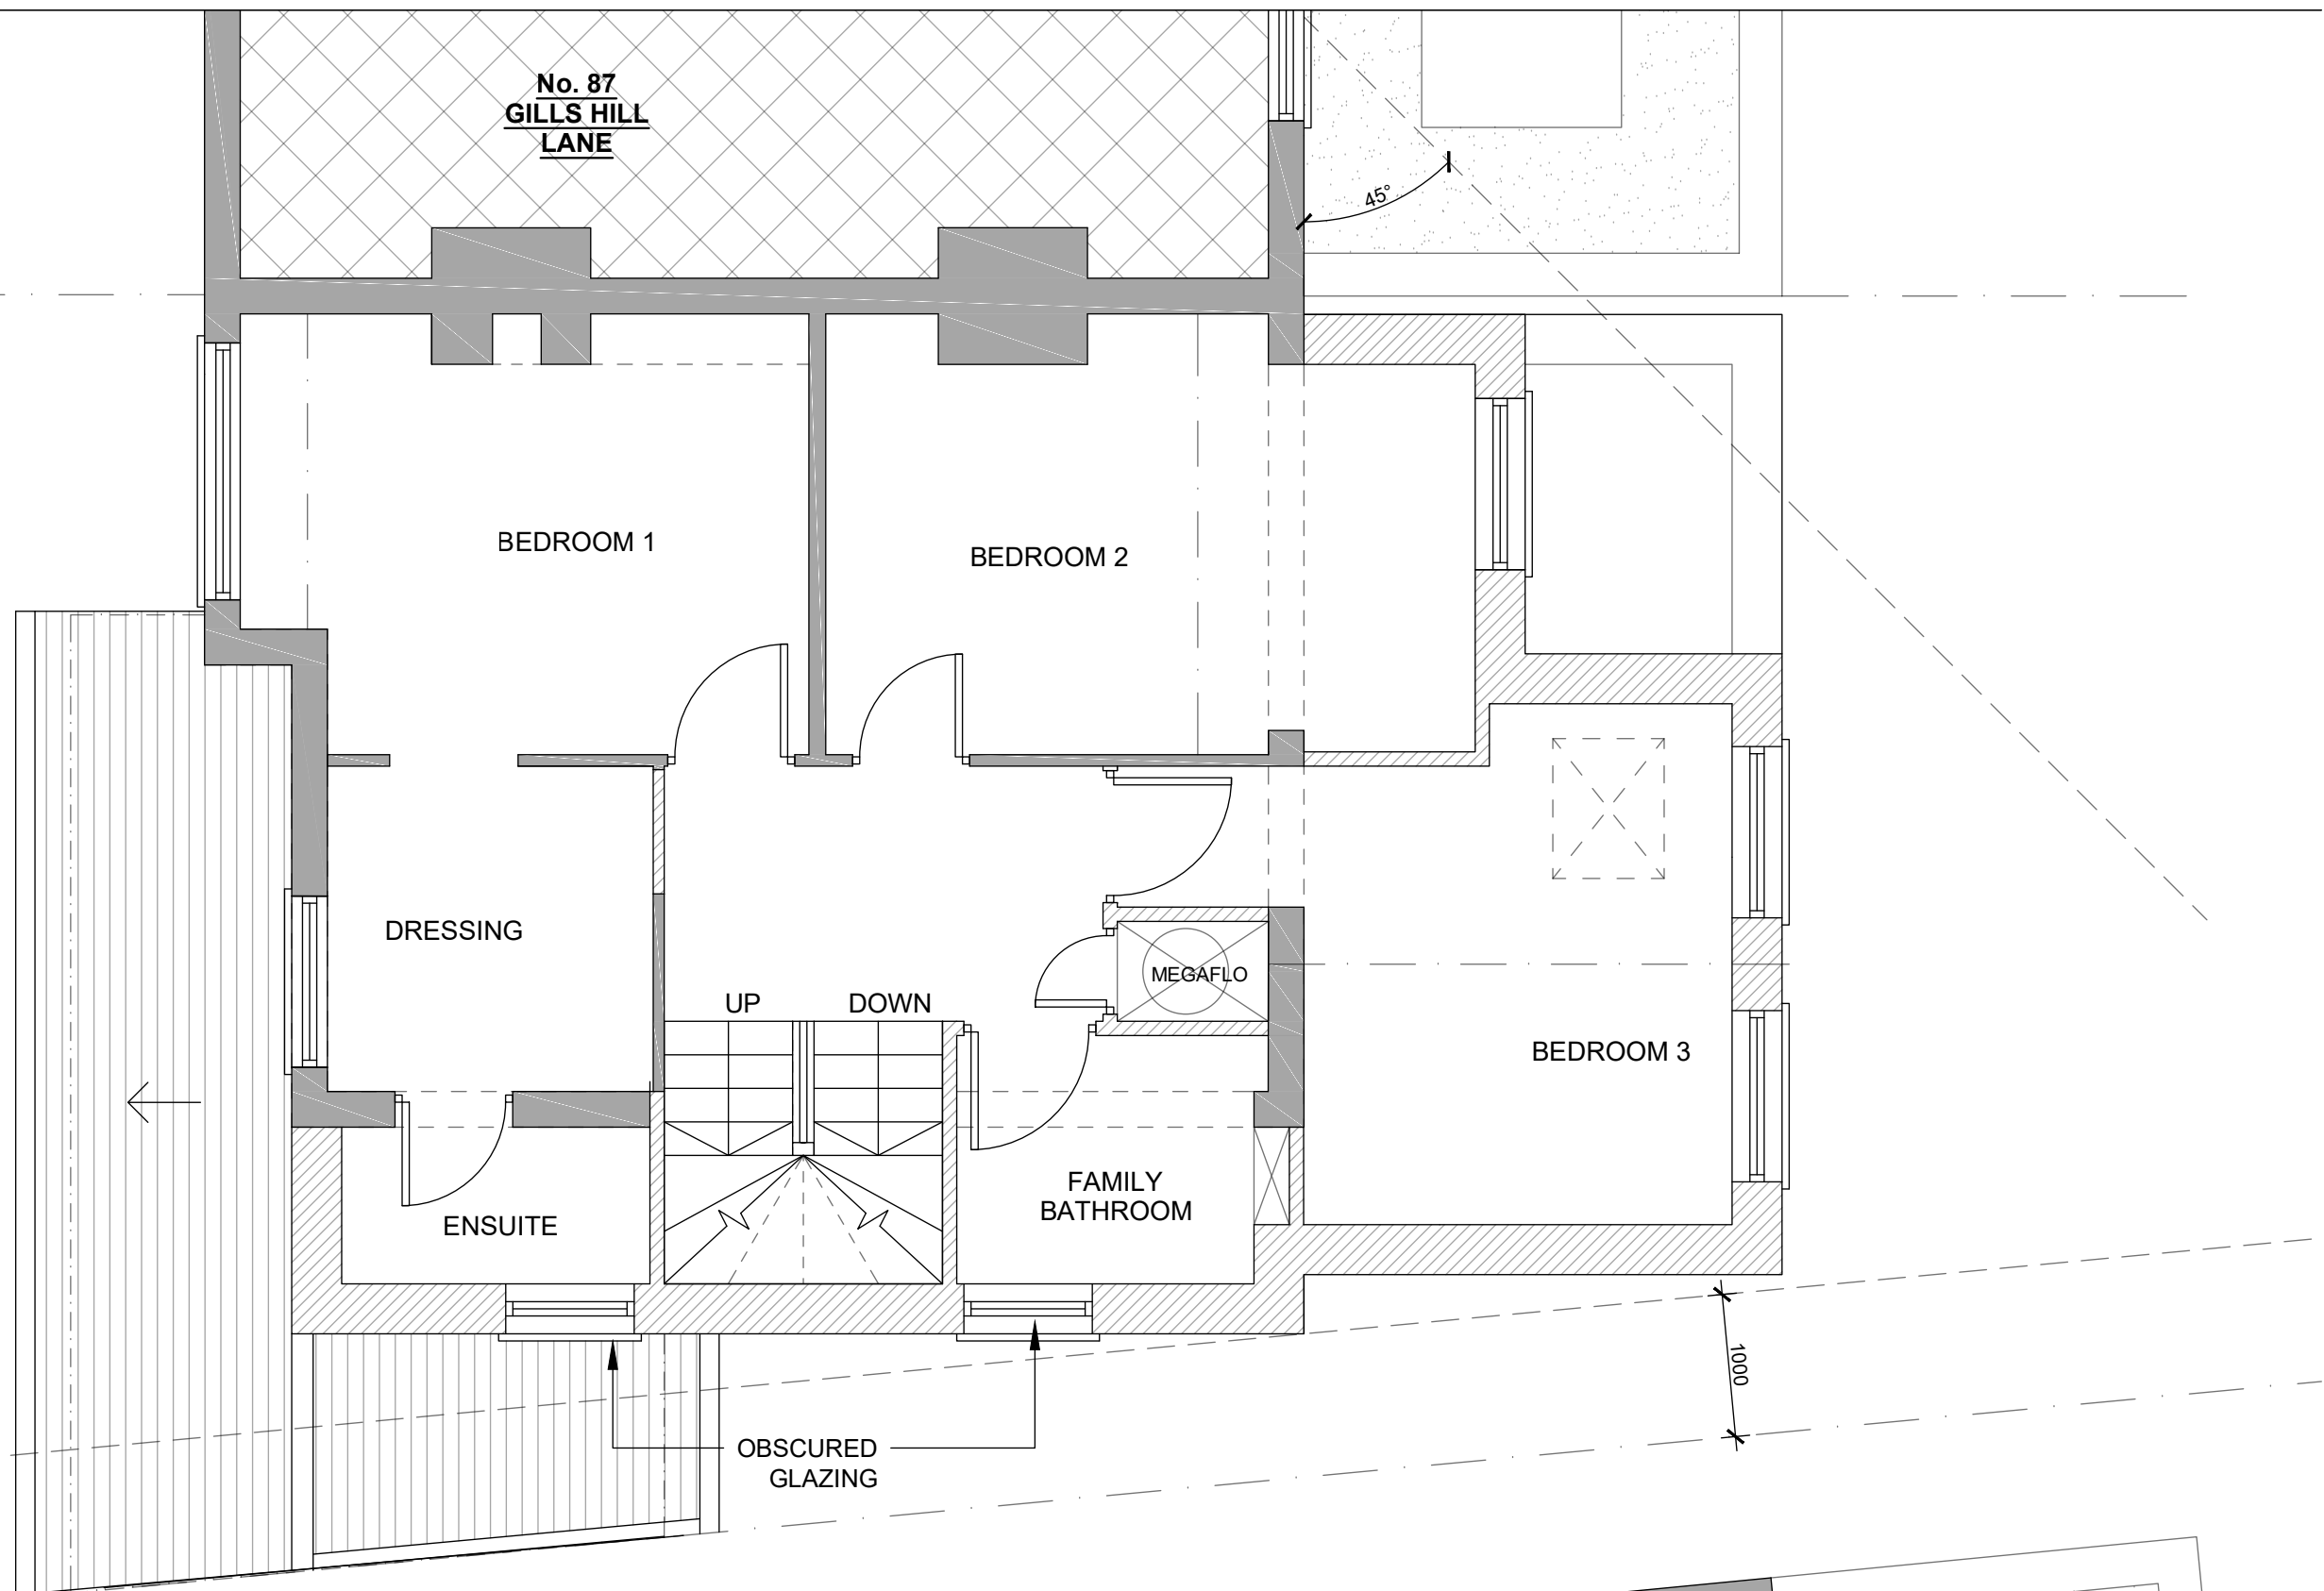

**AS APPROVED UNDER
APPLICATION 22/1708/HSE
AND 24/0101/MA**

AS APPROVED
FIRST FLOOR PLAN

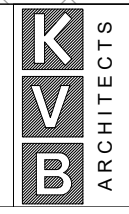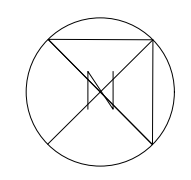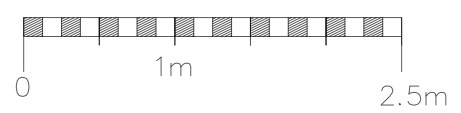


K V B Architects Ltd
Chartered Architects
9 High Street
Tring, Herts
HP23 5AH
Tel: +44 (0)1442 824691
Email: greg@kvbarchitects.co.uk
www.kvbarchitects.co.uk

CLIENT
J.D.M
PROJECT
89 Gills Hill Lane, Radlett, WD7 8PD
TITLE
Proposed Floor Plans

SCALE 1:50 @ A3	DATE 05.01.23
DRAWN OE	CHECKED GB
DRAWING NO.	107
JOB NO.	REVISION C




No. 87
GILLS HILL
LANE

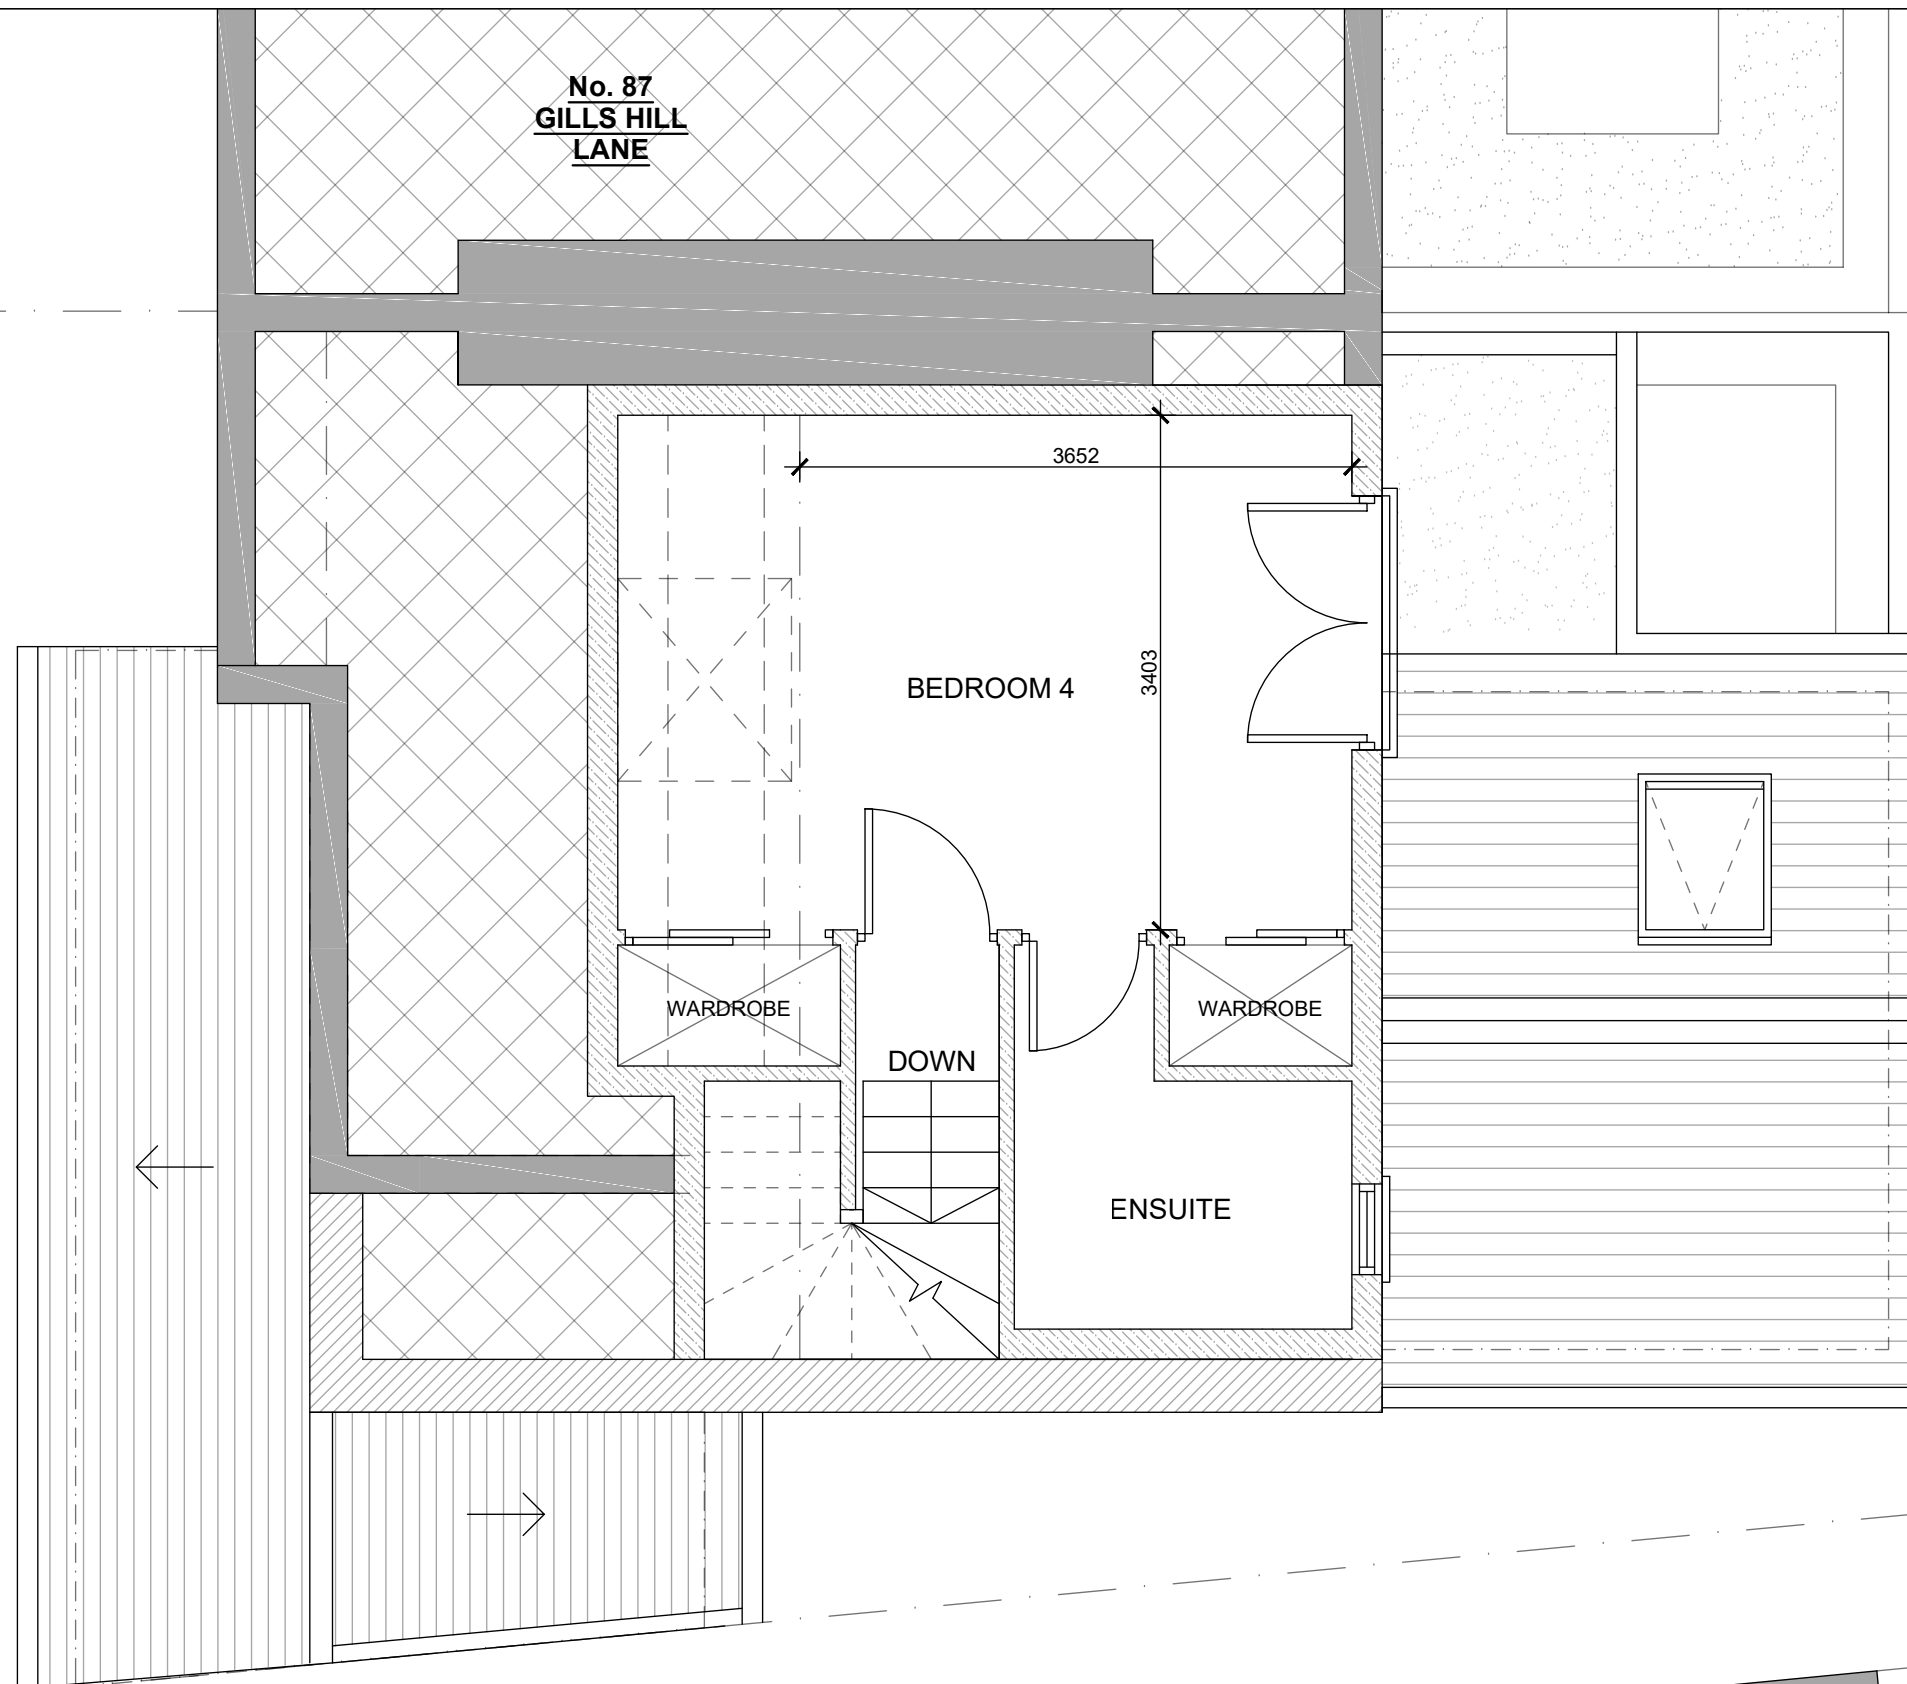

AS APPROVED UNDER
APPLICATION 22/1708/HSE
AND 24/0101/MA

No. 91
GILLS HILL
LANE

AS APPROVED
LOFT PLAN

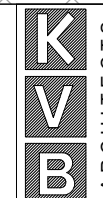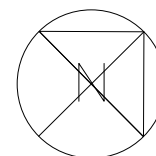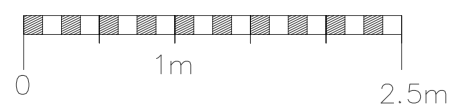

K V B Architects Ltd
Chartered Architects
9 High Street
Tring, Herts
HP23 5AH
Tel: +44 (0)1442 824691
Email: greg@kvbarchitects.co.uk
www.kvbarchitects.co.uk

CLIENT
J.D.M
PROJECT
89 Gills Hill Lane, Radlett, WD7 8PD
TITLE
Proposed Floor Plans

SCALE 1:50 @ A3	DATE 05.01.23
DRAWN OE	CHECKED GB
DRAWING NO.	108
JOB NO.	REVISION C



No. 87
GILLS HILL
LANE



AS APPROVED UNDER
APPLICATION 22/1708/HSE
AND 24/0101/MA

No. 91
GILLS HILL
LANE


AS APPROVED
ROOF PLAN

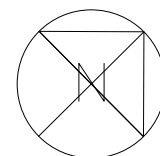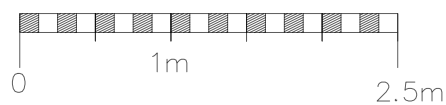


K V B Architects Ltd
Chartered Architects
9 High Street
Tring, Herts
HP23 5AH
Tel: +44 (0)1442 824691
Email: greg@kvbarchitects.co.uk
www.kvbarchitects.co.uk

CLIENT
J.D.M
PROJECT
89 Gills Hill Lane, Radlett, WD7 8PD
TITLE
Proposed Floor Plans

SCALE 1:50 @ A3	DATE 05.01.23
DRAWN OE	CHECKED GB
DRAWING NO.	109
JOB NO.	REVISION C

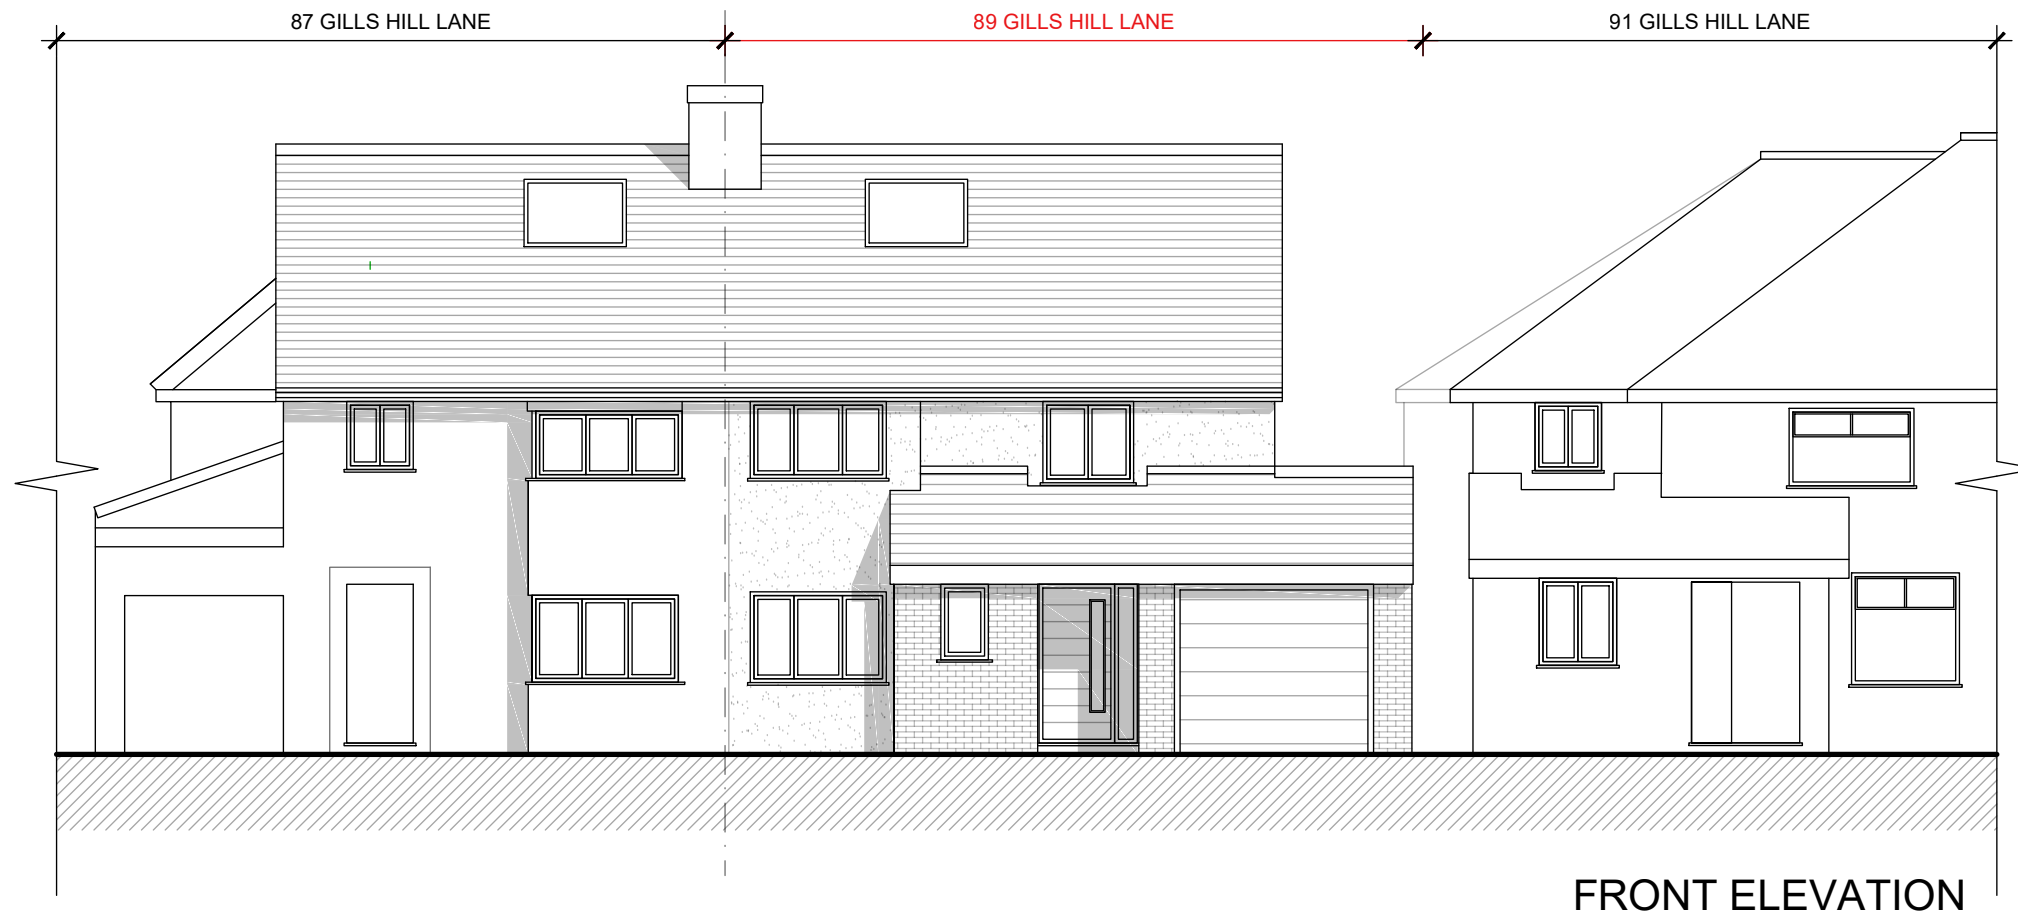



FRONT ELEVATION

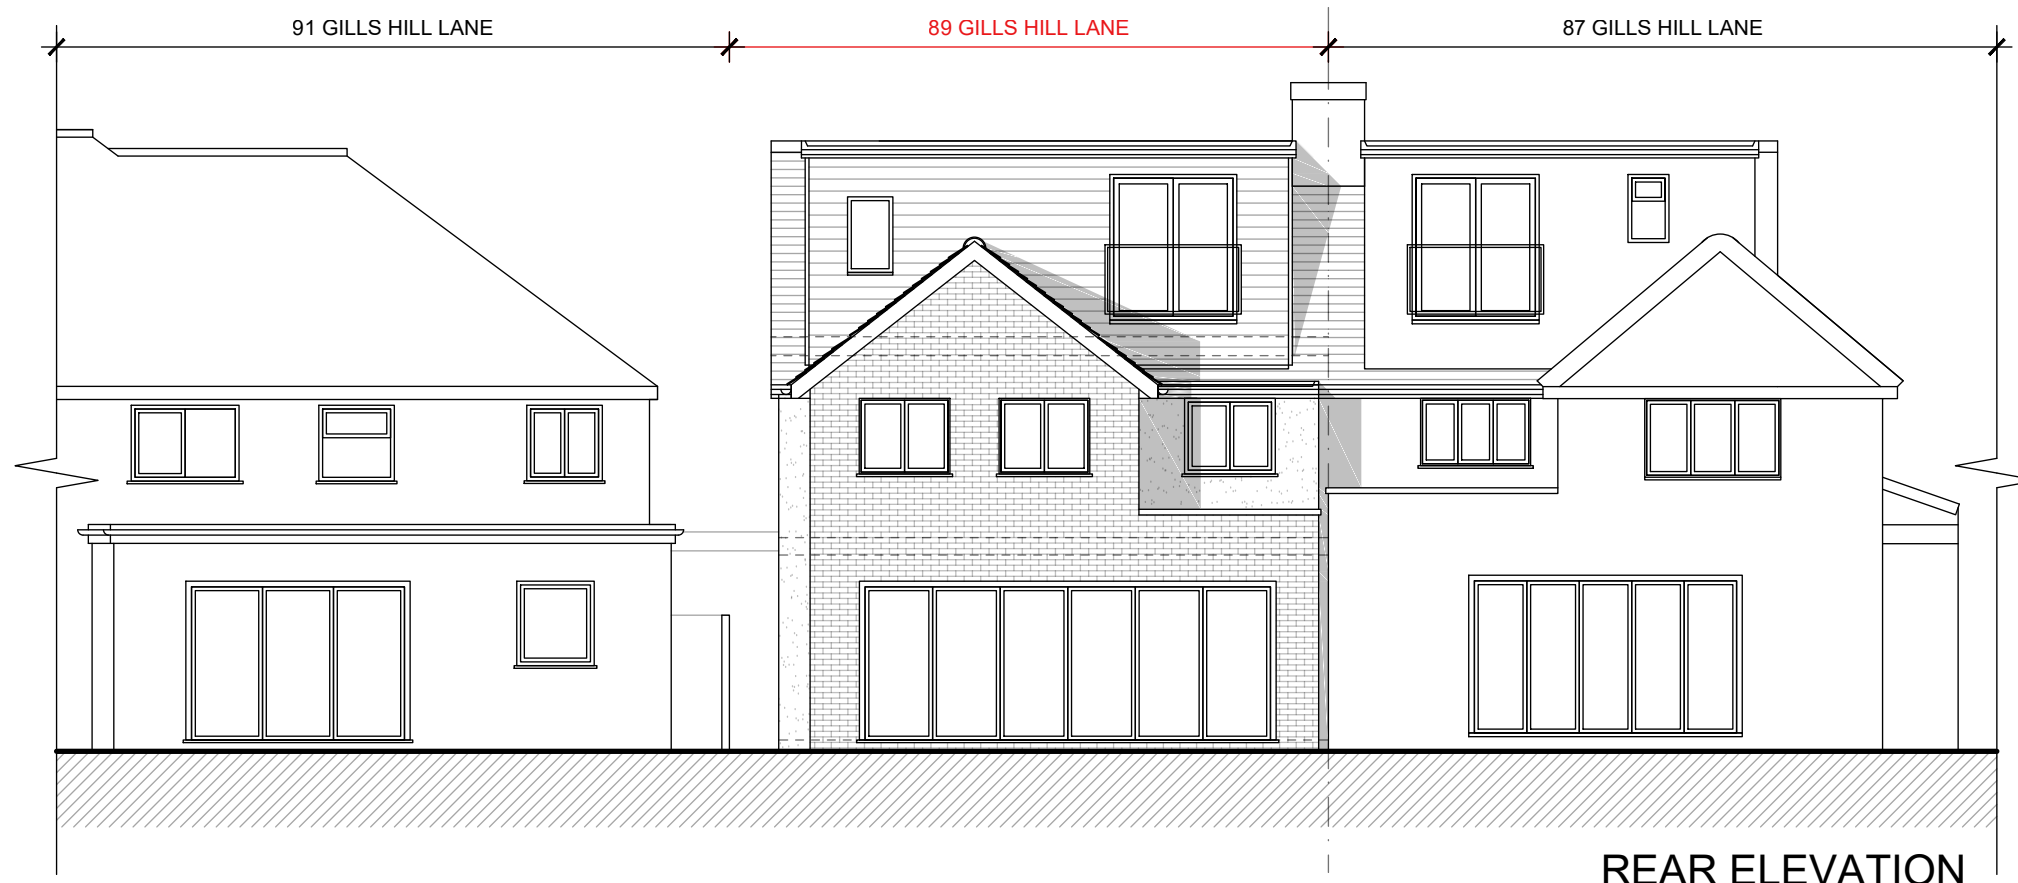

REAR ELEVATION

AS APPROVED UNDER
APPLICATION 22/1708/HSE
AND 24/0101/MA



AS APPROVED
ELEVATIONS

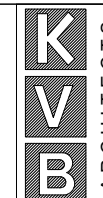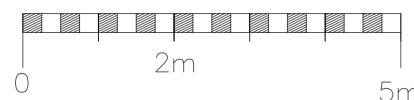

K V B Architects Ltd
Chartered Architects
9 High Street
Tring, Herts
HP23 5AH
Tel: +44 (0)1442 824691
Email: greg@kvbarchitects.co.uk
www.kvbarchitects.co.uk



CLIENT
J.D.M
PROJECT
89 Gills Hill Lane, Radlett, WD7 8PD
TITLE
Proposed Elevations

SCALE 1:100 @ A3	DATE 05.01.23
DRAWN OE	CHECKED GB
DRAWING NO.	110
JOB NO.	REVISION C

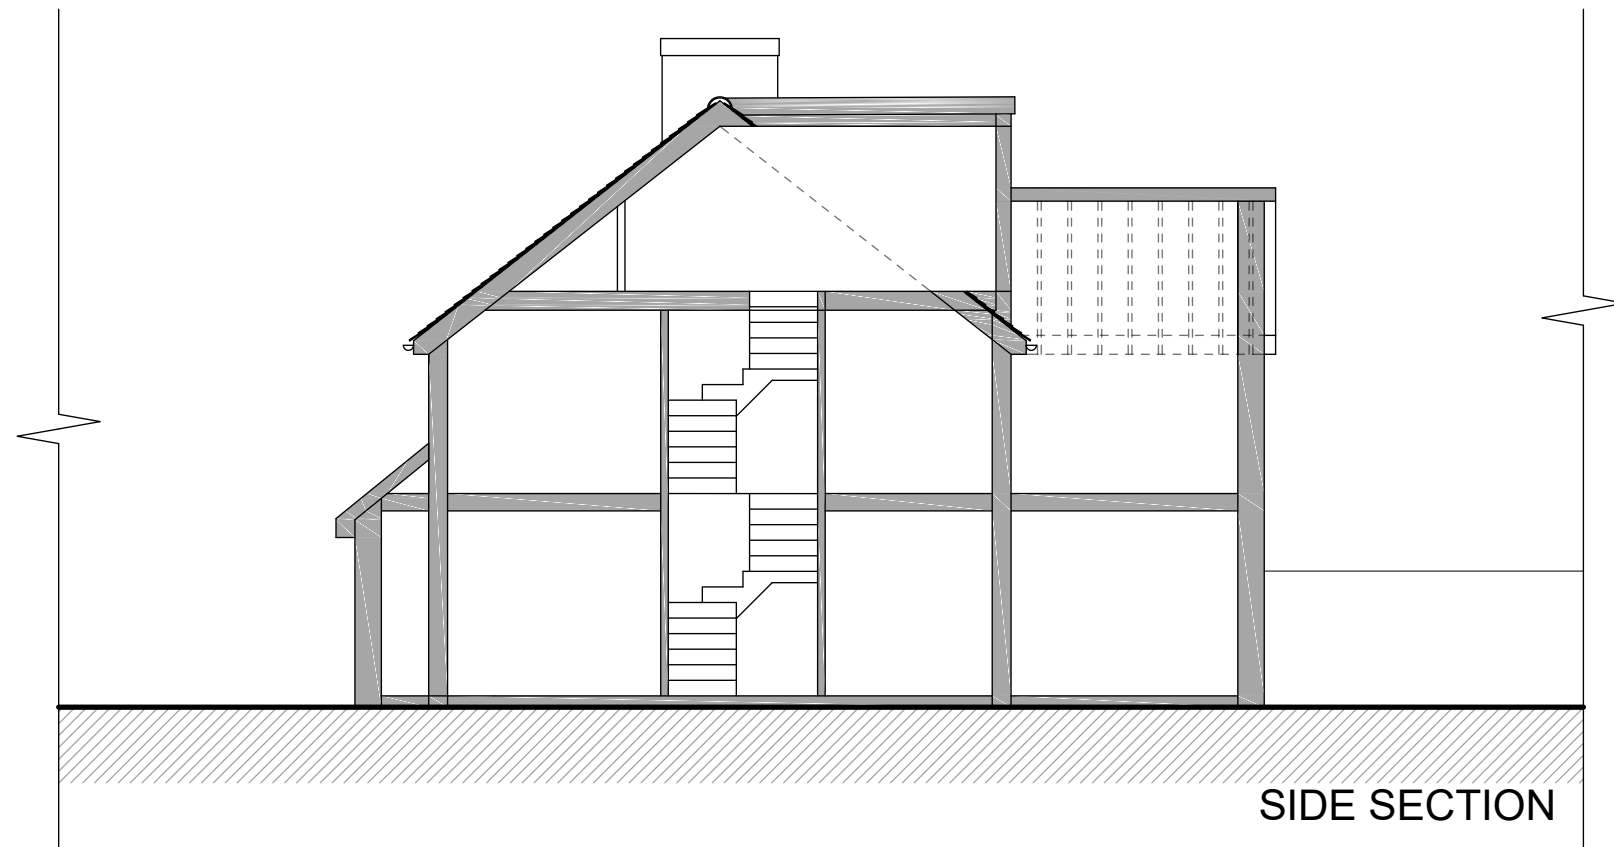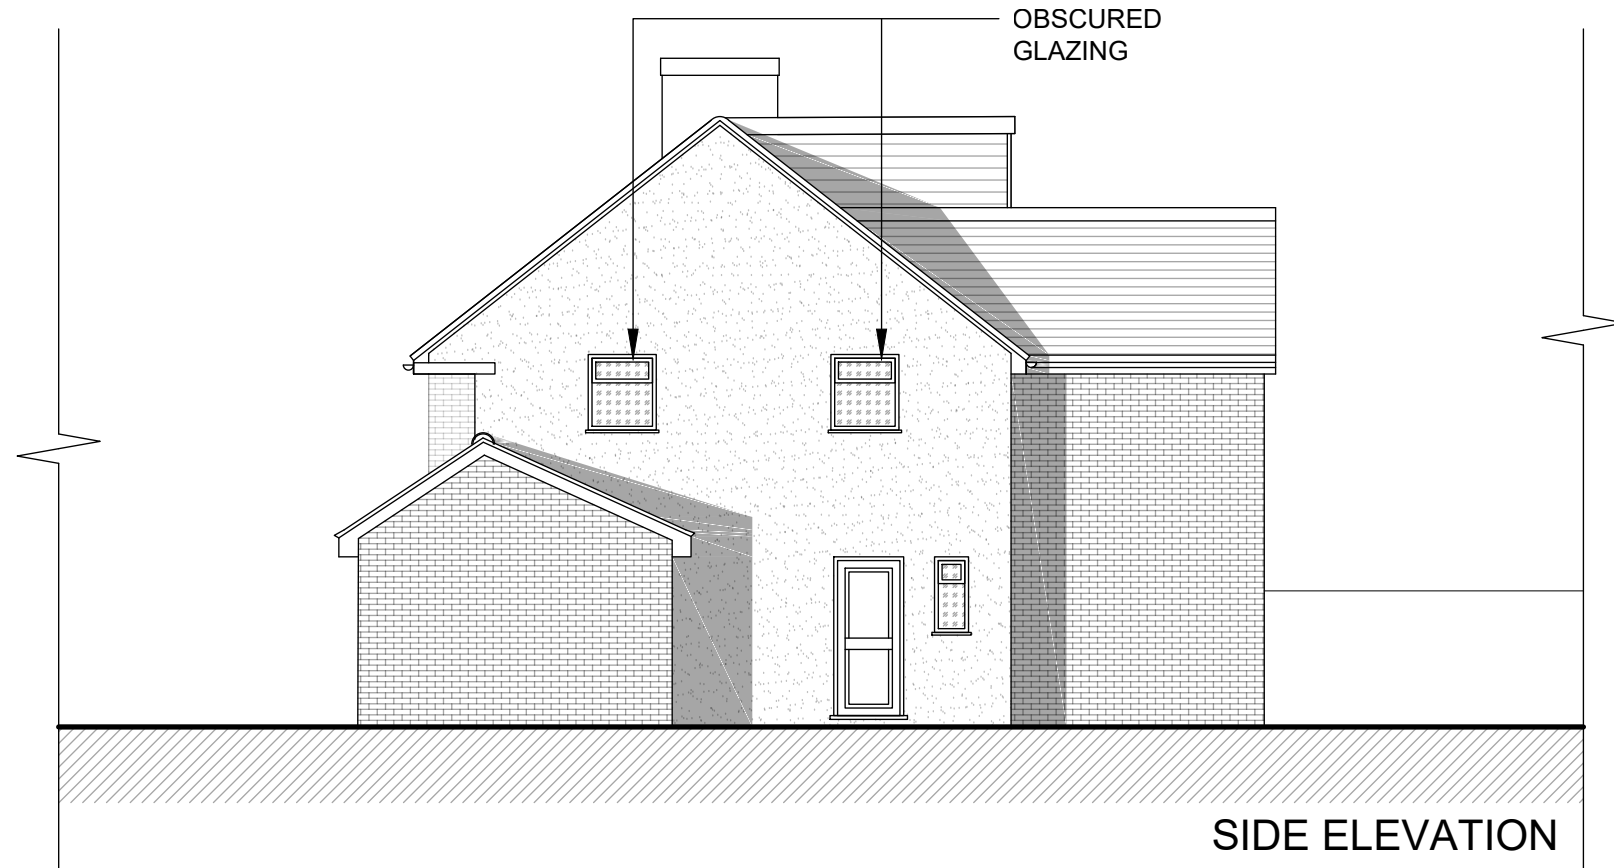

AS APPROVED UNDER
APPLICATION 22/1708/HSE
AND 24/0101/MA

AS APPROVED
ELEVATIONS

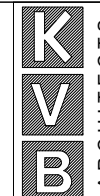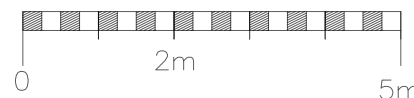

K V B Architects Ltd
Chartered Architects
9 High Street
Tring, Herts
HP23 5AH
Tel: +44 (0)1442 824691
Email: greg@kvbarchitects.co.uk
www.kvbarchitects.co.uk

CLIENT J.D.M	SCALE 1:100 @ A3	DATE 05.01.23
PROJECT 89 Gills Hill Lane, Radlett, WD7 8PD	DRAWN OE	CHECKED GB
TITLE Proposed Elevations	DRAWING NO. 111	REVISION C
JOB NO.		

GILLS HILL LANE


85 GILLS HILL LANE

87 GILLS HILL LANE

89 GILLS HILL LANE

91 GILLS HILL LANE




93 GILLS HILL LANE

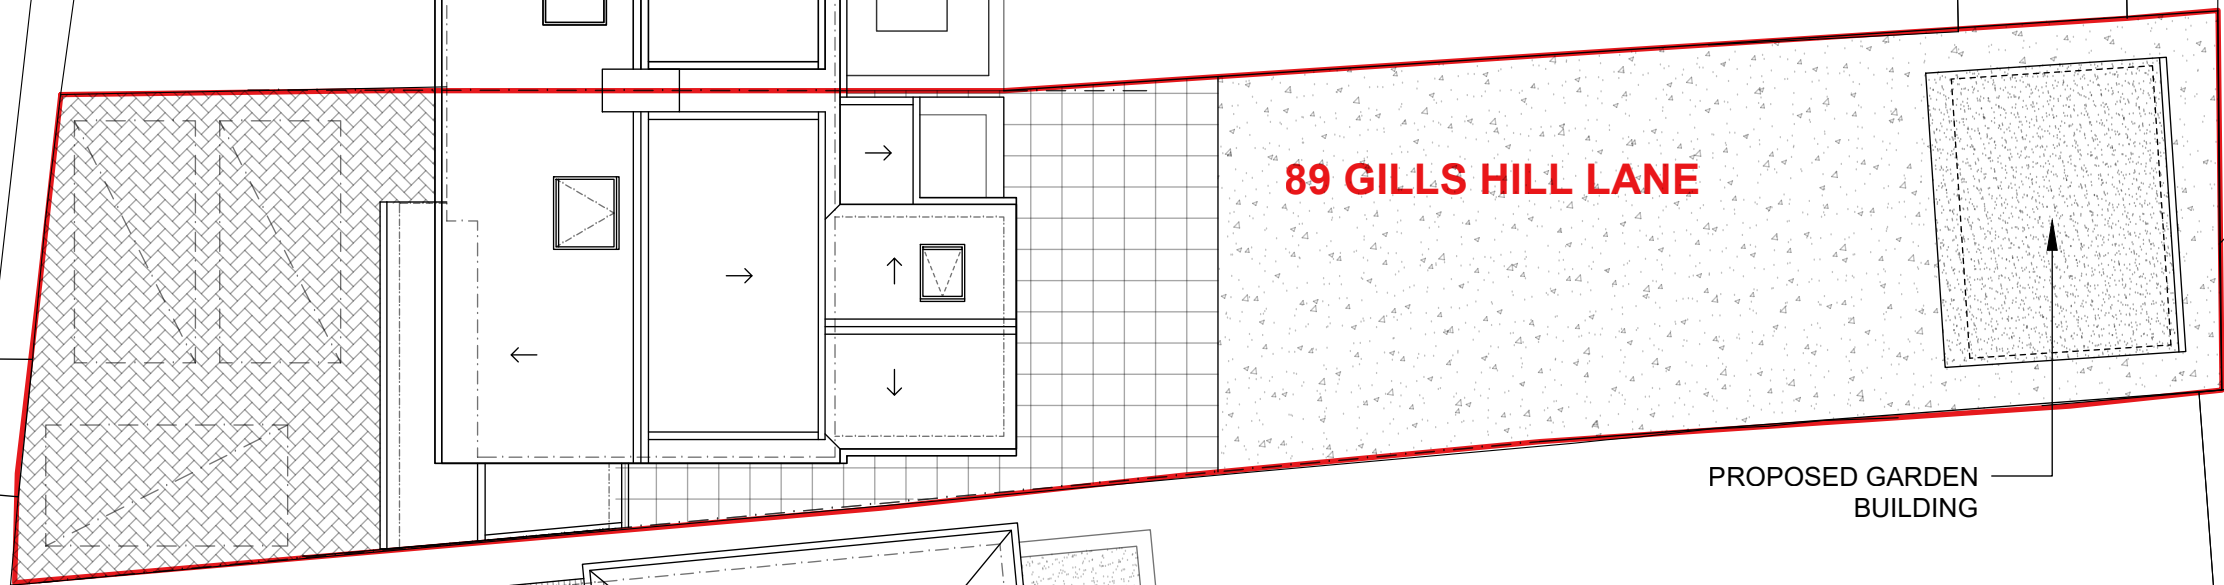

PROPOSED GARDEN BUILDING


AS APPROVED UNDER APPLICATION 22/1708/HSE AND 24/0101/MA

AS APPROVED SITE PLAN

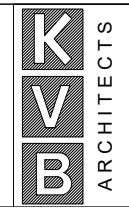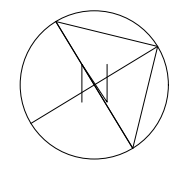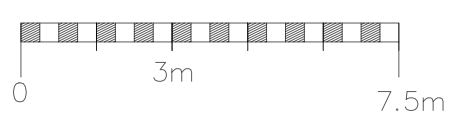


K V B Architects Ltd
Chartered Architects
9 High Street
Tring, Herts
HP23 5AH
Tel: +44 (0)1442 824691
Email: greg@kvbarchitects.co.uk
www.kvbarchitects.co.uk


CLIENT J.D.M	SCALE 1:150 @ A3	DATE 05.01.23
PROJECT 89 Gills Hill Lane, Radlett, WD7 8PD	DRAWN OE	CHECKED GB
TITLE Proposed Site Plan	DRAWING NO.	112
	JOB NO.	REVISION C

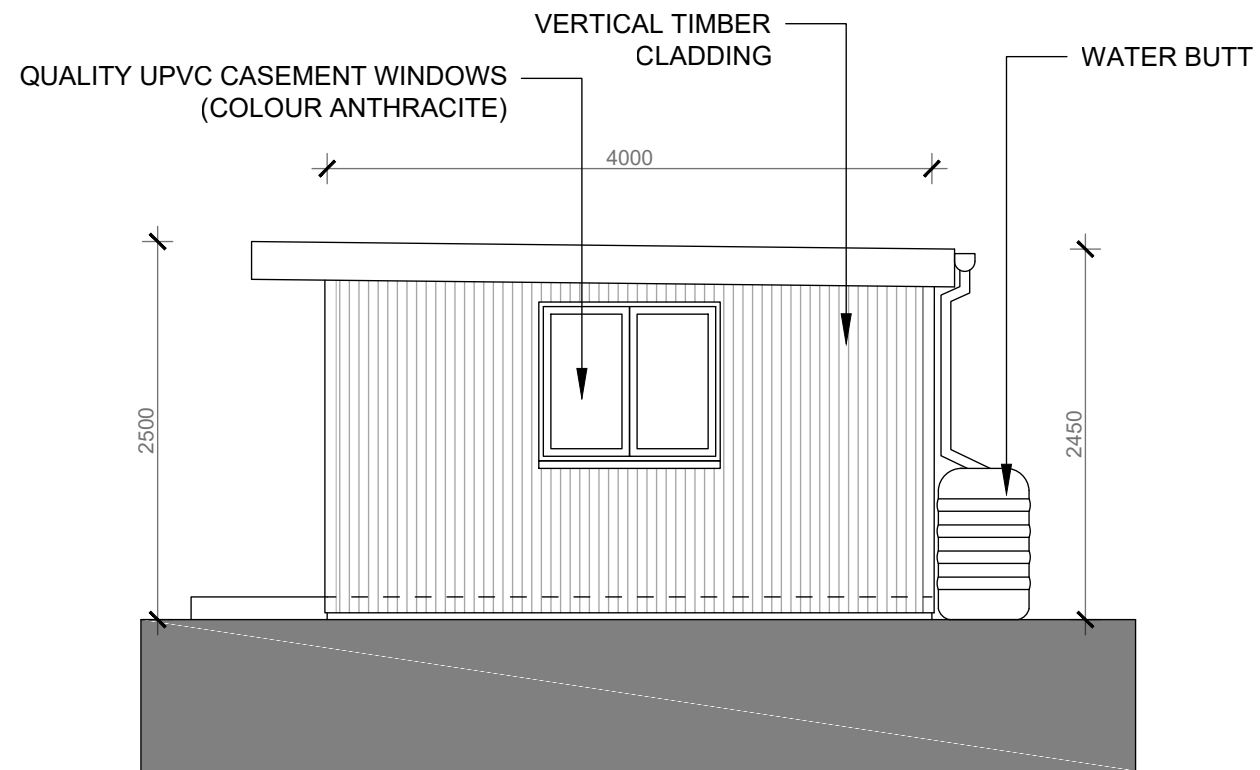


SOUTH EAST ELEVATION

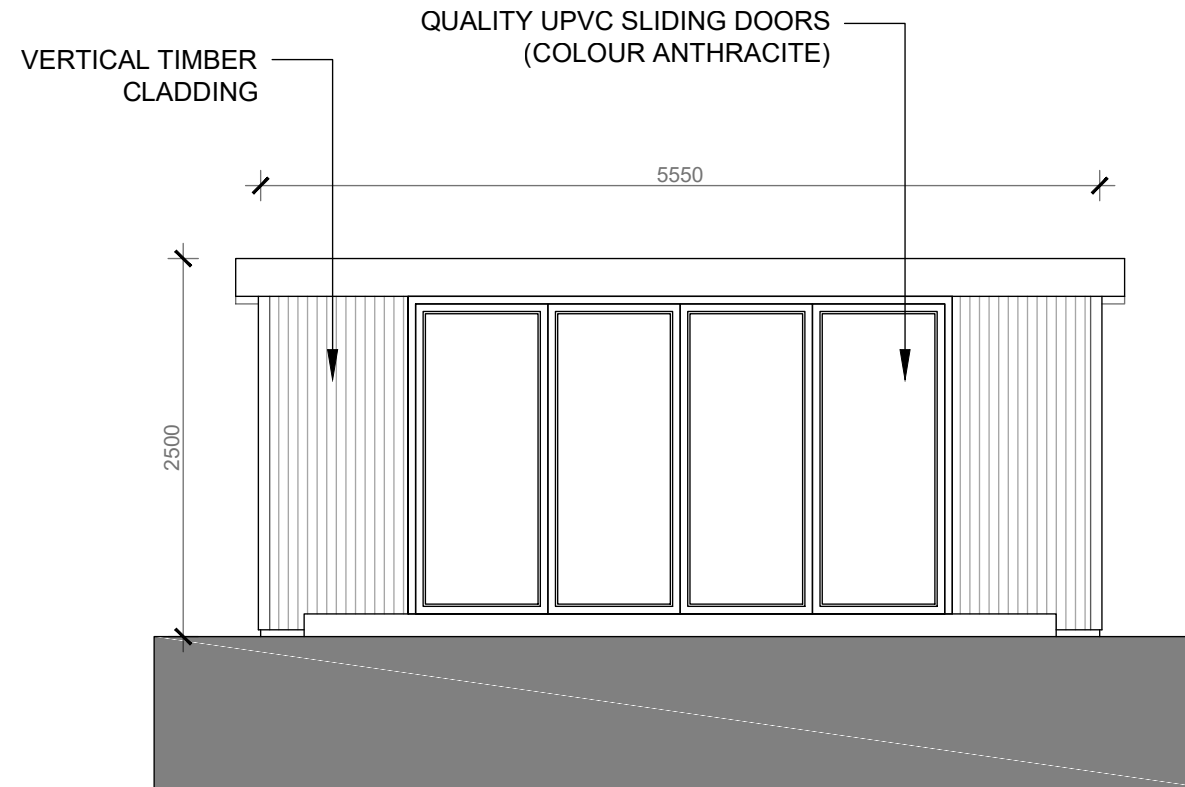

SOUTH WEST ELEVATION

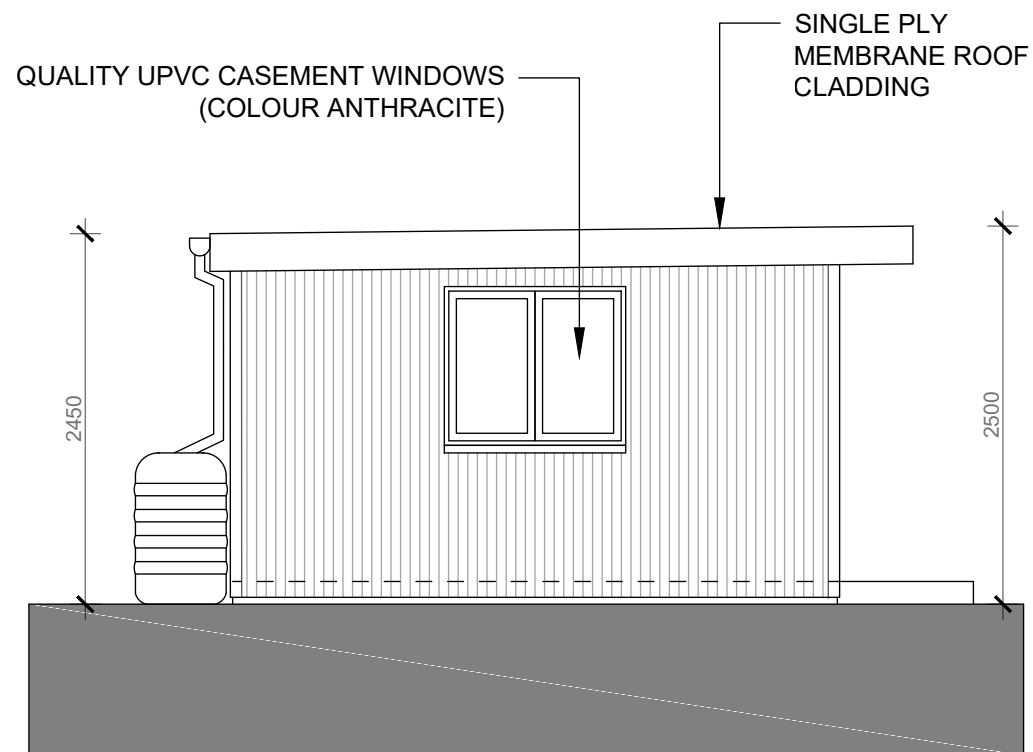



NORTH WEST ELEVATION

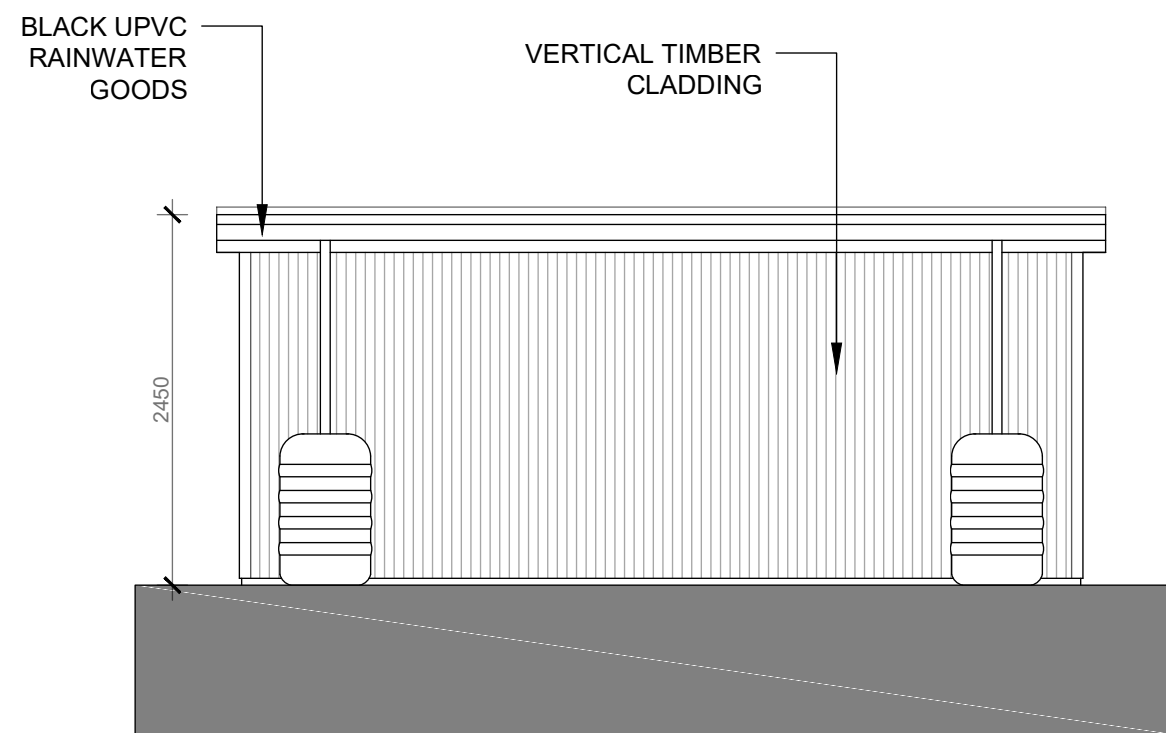

NORTH EAST ELEVATION

AS APPROVED
GARDEN ROOM


**AS APPROVED UNDER
APPLICATION 22/1708/HSE
AND 24/0101/MA**

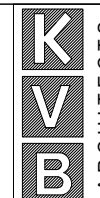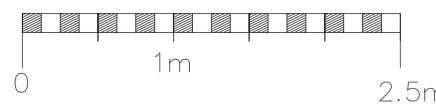


K V B Architects Ltd
Chartered Architects
9 High Street
Tring, Herts
HP23 5AH
Tel: +44 (0)1442 824691
Email: greg@kvbarchitects.co.uk
www.kvbarchitects.co.uk

CLIENT
J.D.M
PROJECT
89 Gills Hill Lane, Radlett, WD7 8PD
TITLE
Proposed Garden Room

SCALE 1:50 @ A3	DATE 05.01.23
DRAWN OE	CHECKED GB
DRAWING NO.	113
JOB NO.	REVISION C

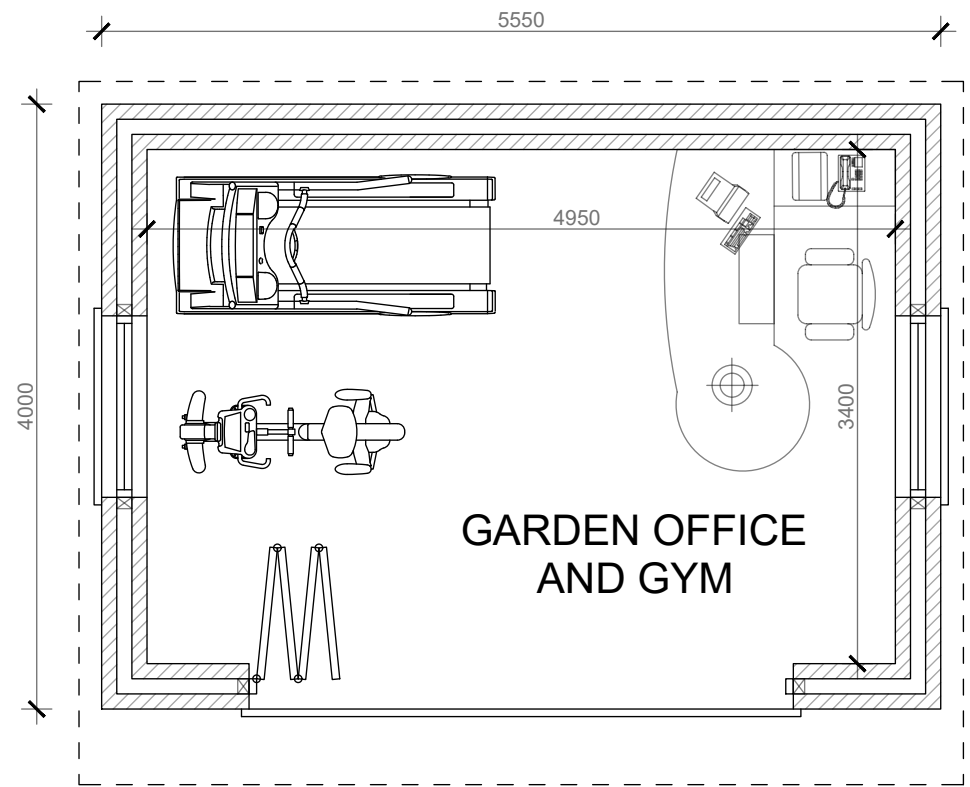



FLOOR PLAN

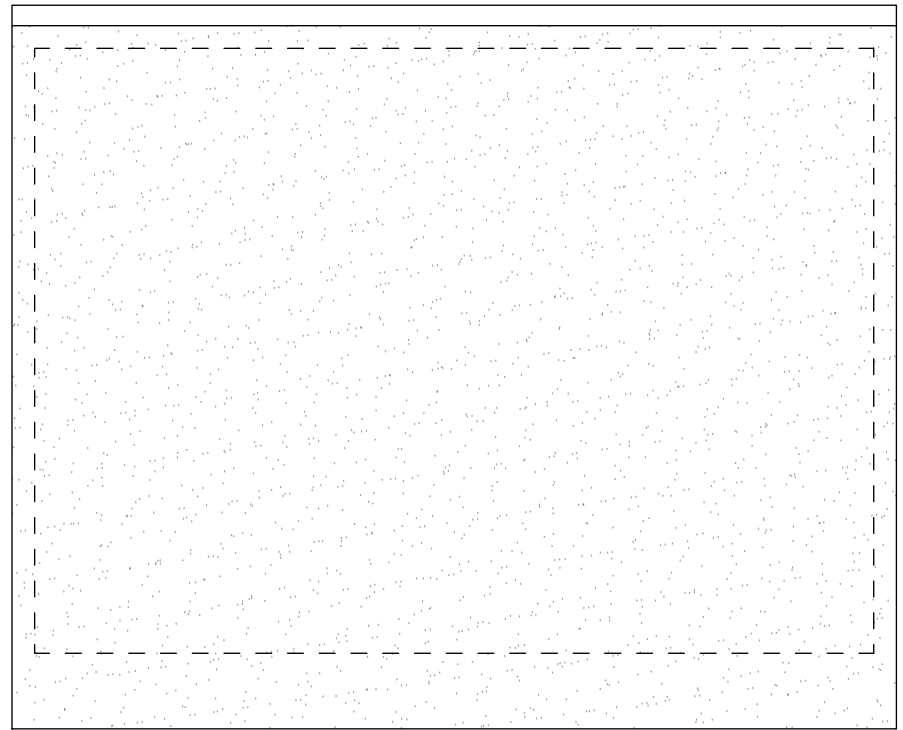

ROOF PLAN

AS APPROVED
GARDEN ROOM

**AS APPROVED UNDER
APPLICATION 22/1708/HSE
AND 24/0101/MA**

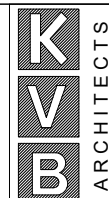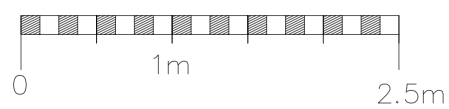

K V B Architects Ltd
Chartered Architects
9 High Street
Tring, Herts
HP23 5AH
Tel: +44 (0)1442 824691
Email: greg@kvbarchitects.co.uk
www.kvbarchitects.co.uk

CLIENT J.D.M	SCALE 1:50 @ A3	DATE 05.01.23
PROJECT 89 Gills Hill Lane, Radlett, WD7 8PD	DRAWN OE	CHECKED GB
TITLE Proposed Garden Room	DRAWING NO. 114	
JOB NO.	REVISION C	