




Scale 1:50 A1 (Paper)

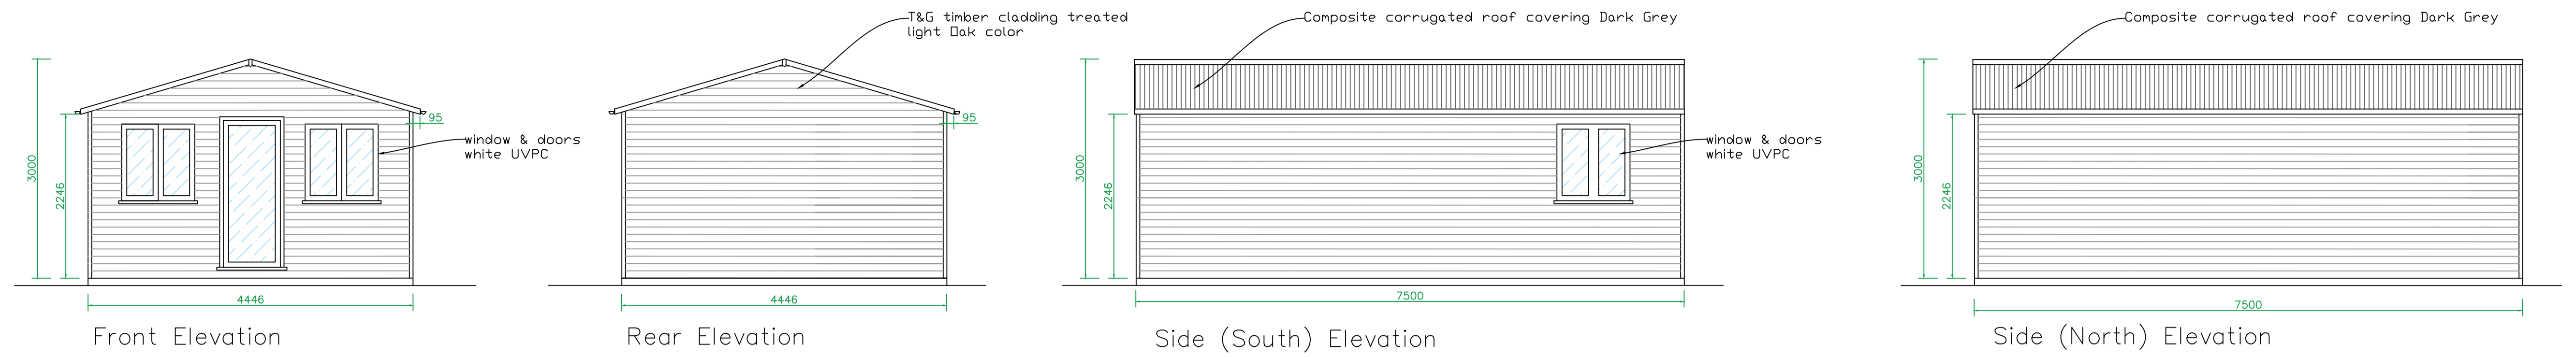

Scale 1:50 A1 (Paper)

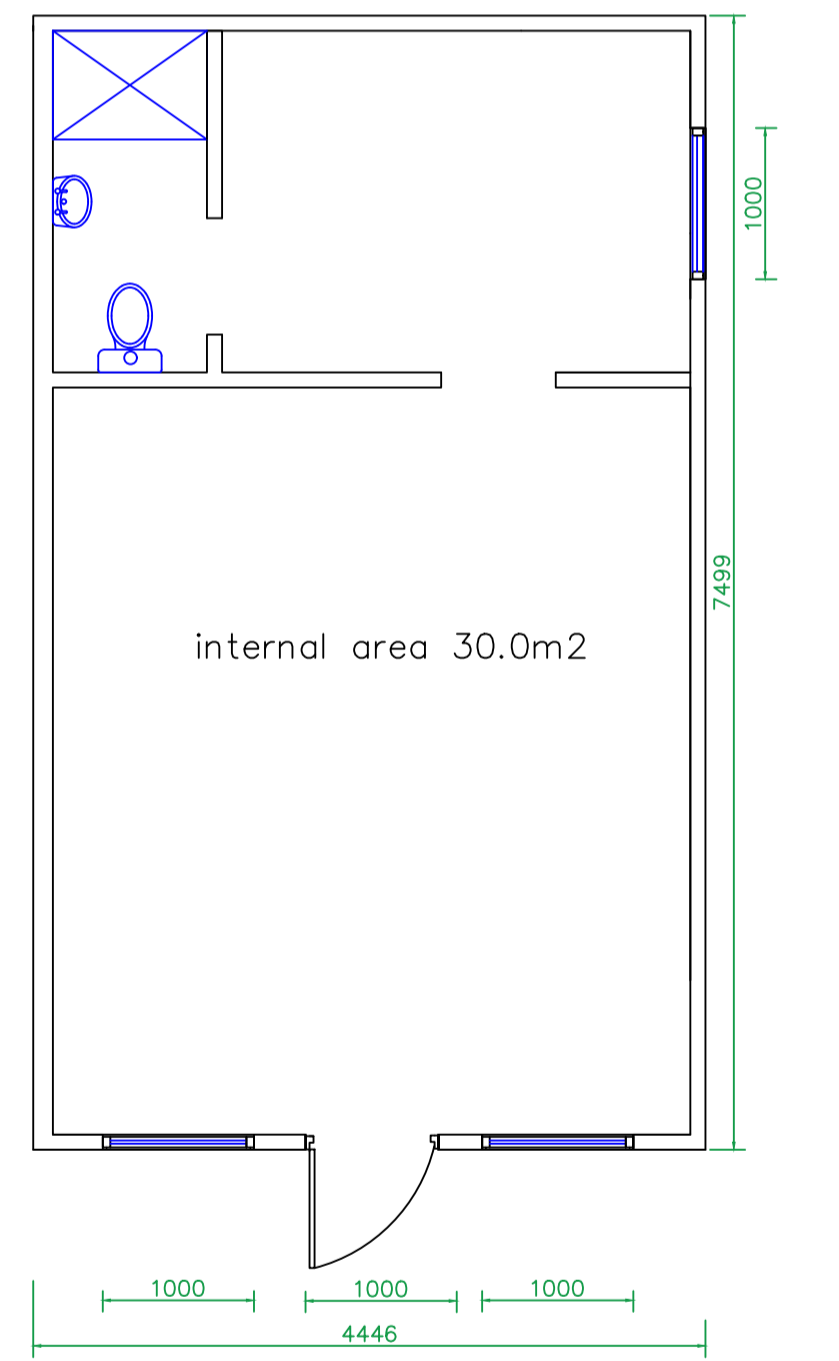


Floor Plan

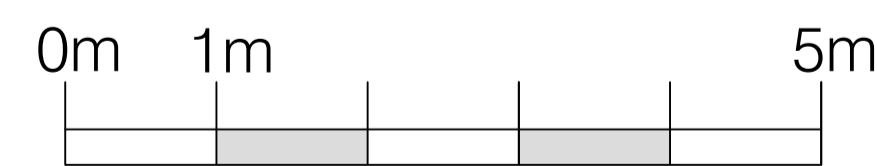


Block Plan


Scale 1:50 A1 (Paper)

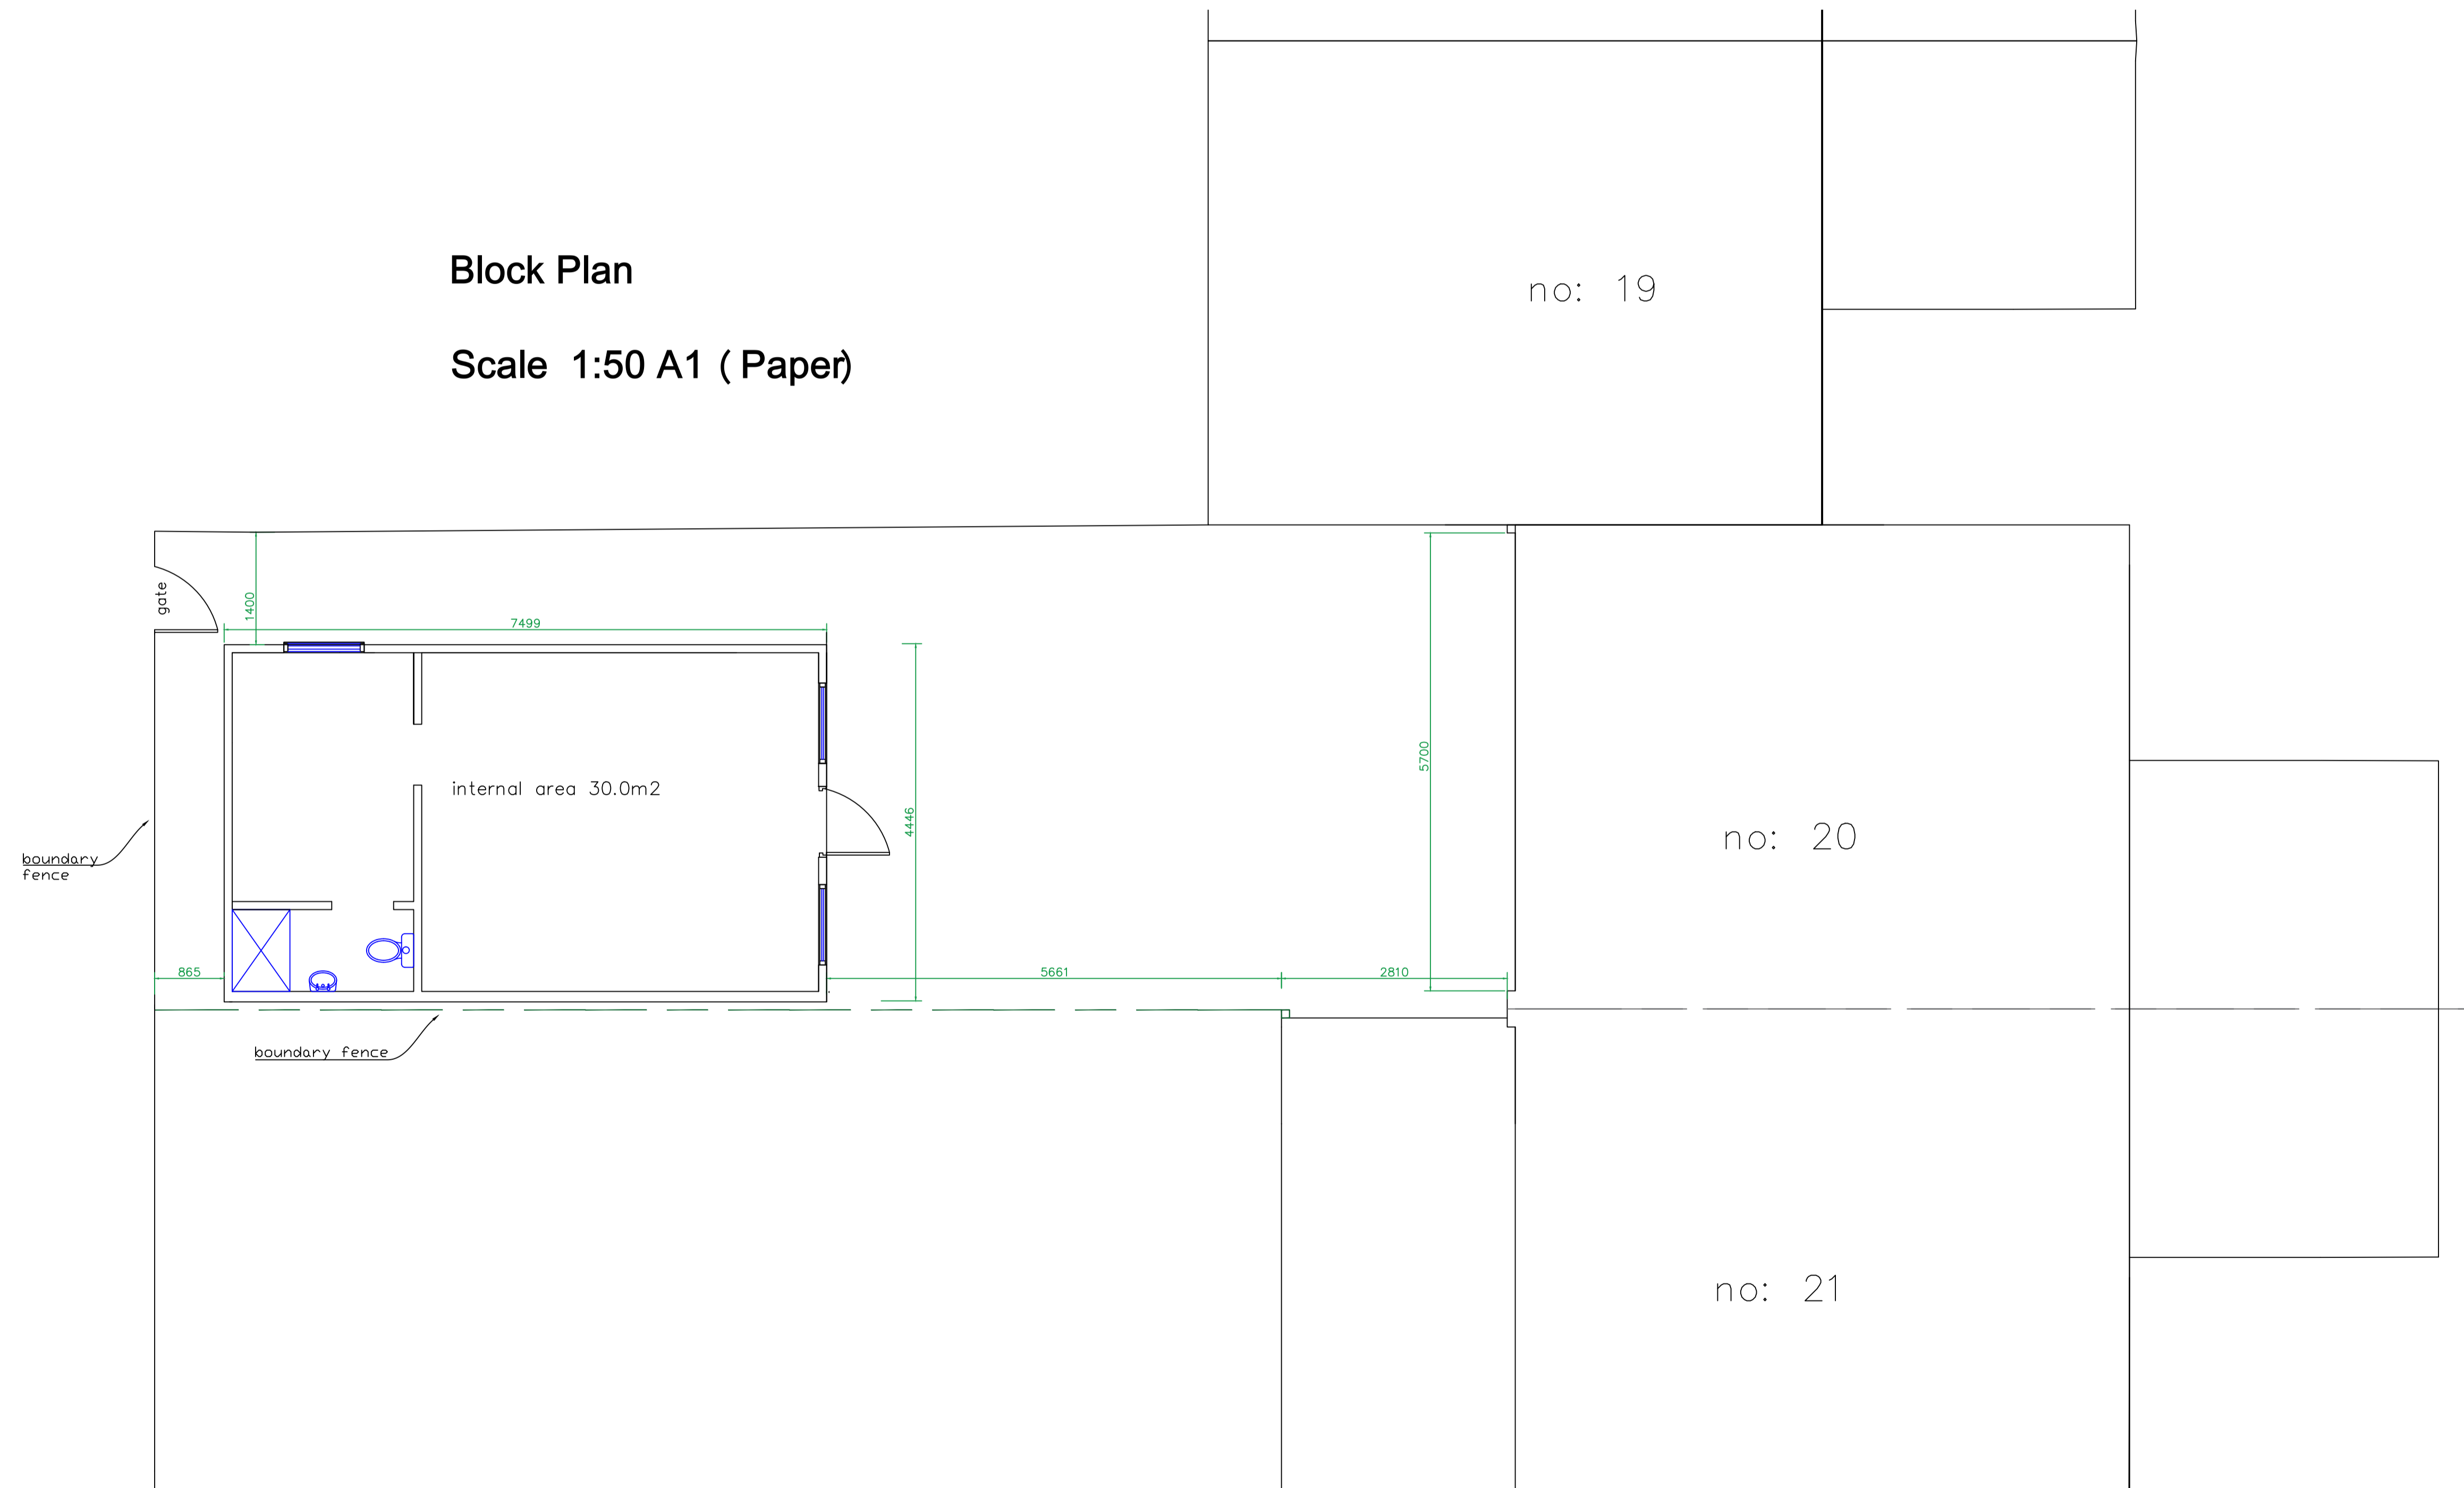

Scale 1:50 A1 (Paper)

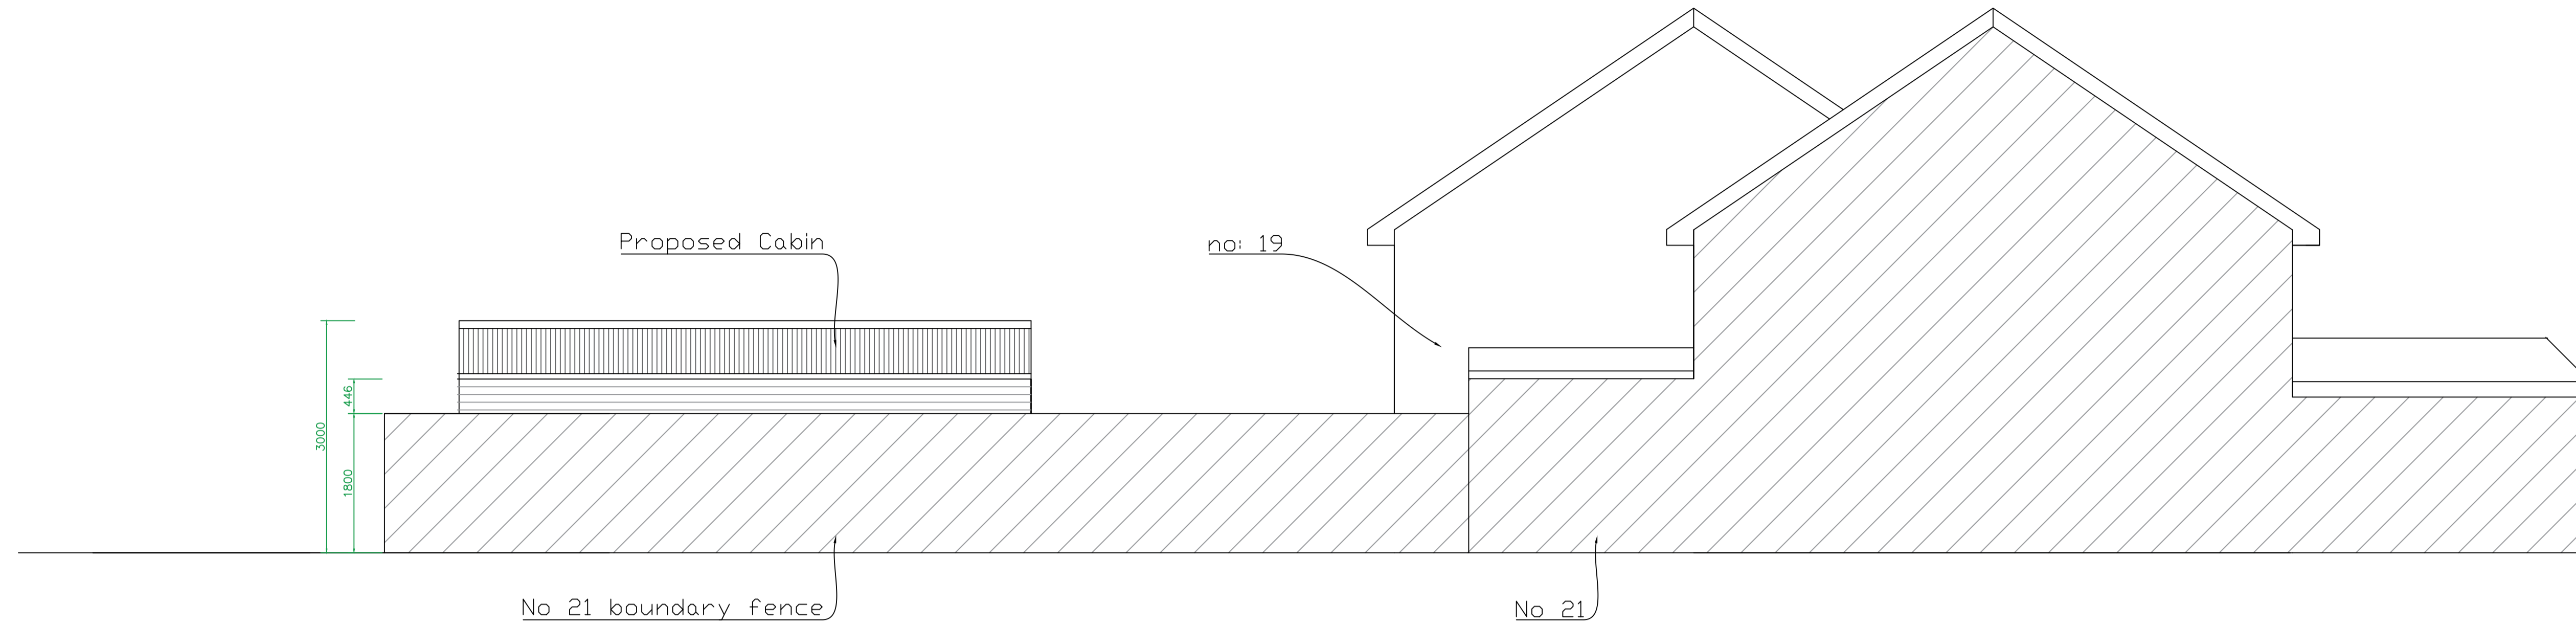

Side (North) Elevation

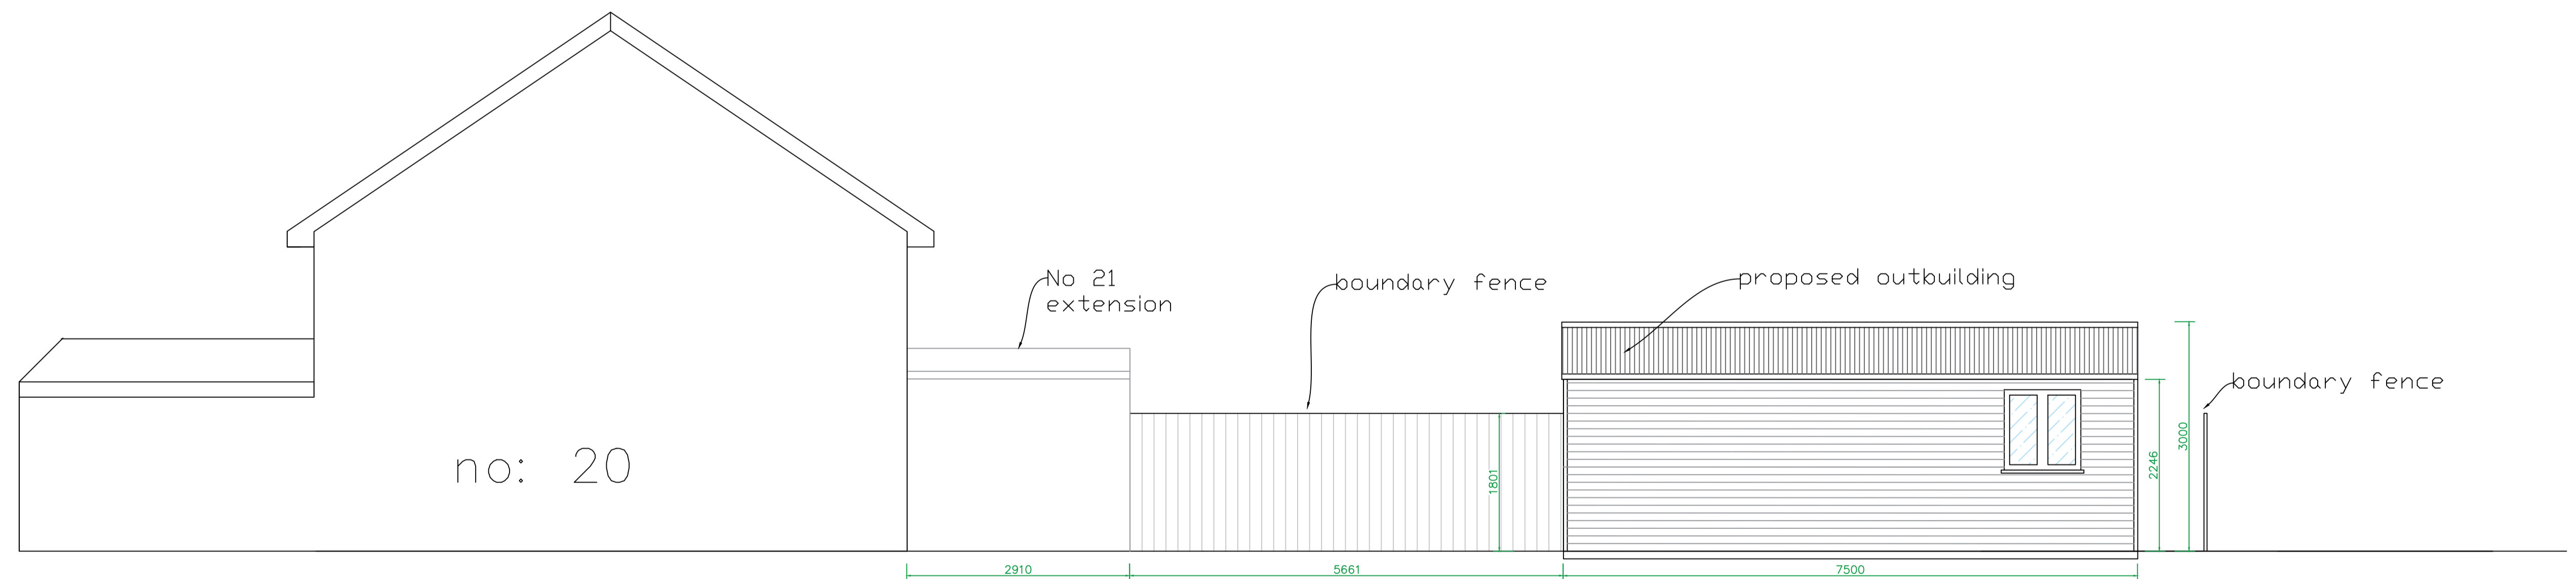

Side (South) Elevation

Side (South) Elevation