



Proposed West Elevation  
 Scale: 1:50

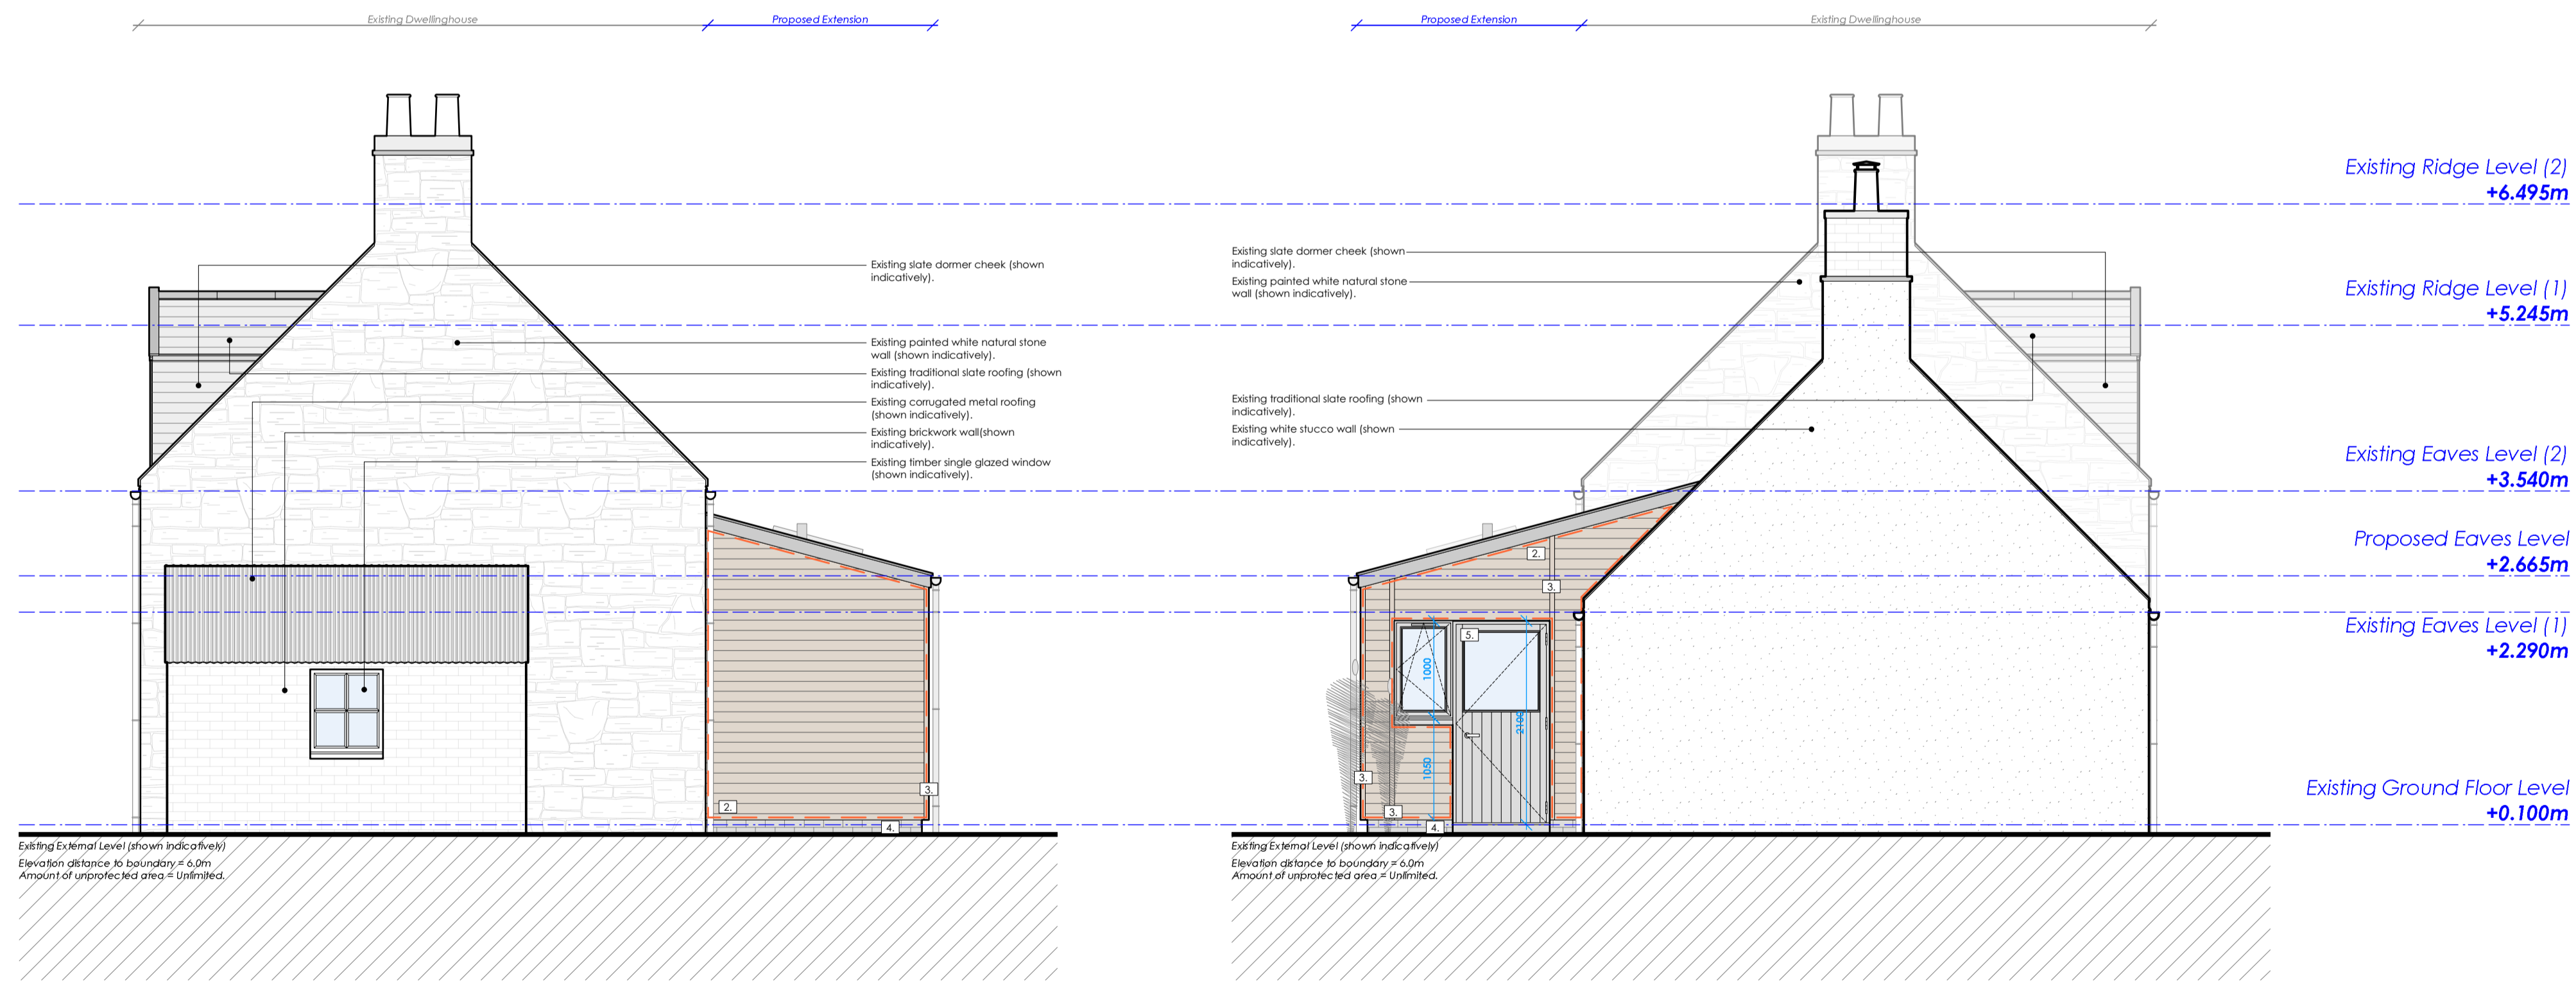


Proposed North Elevation  
 Scale: 1:50

Proposed South Elevation  
 Scale: 1:50

Location of intumescent cavity strips, as specified elsewhere.

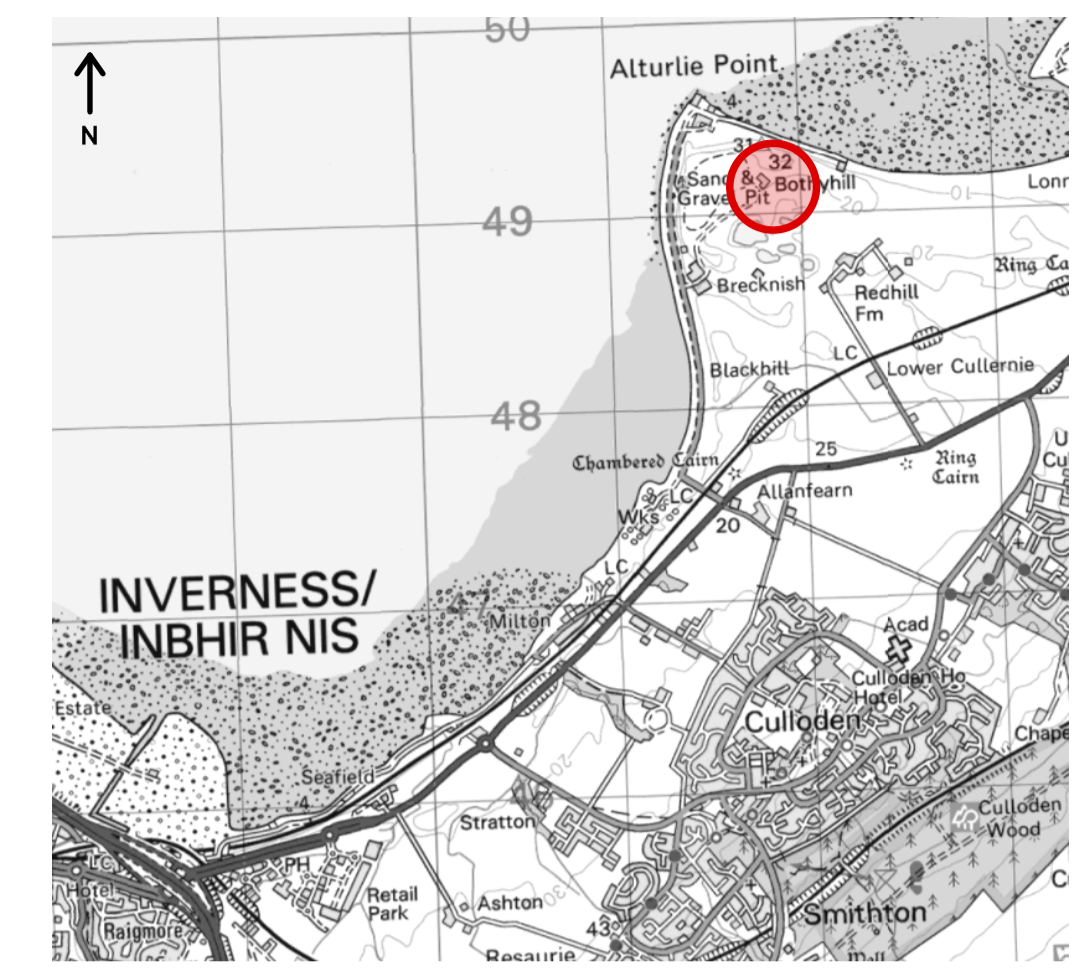

Location of Site in Relation to Inverness  
 Not to scale

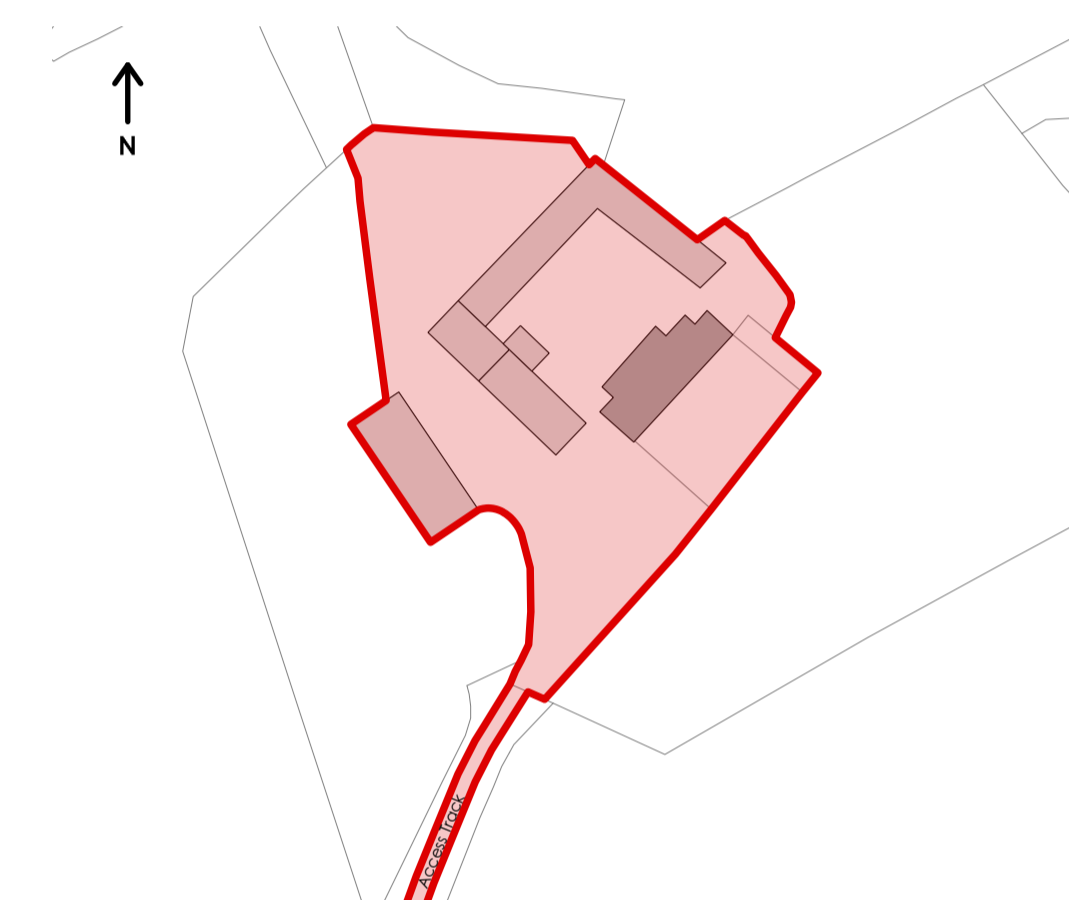

Location Plan  
 Scale: 1:1000

Site development boundary.  
 Approximate site development boundary area: 4275m<sup>2</sup>

Key:

1. Corrugated metal roofing, to client specifications.
  2. Horizontal timber cladding, to client specifications.
  3. Vertical timber fin to edge of windows, doors and corners.
  4. Grey finishing brick to form new underbuild.
  5. Anthracite grey, triple glazed, aluclad windows and doors.
  6. Anthracite grey, triple glazed, aluclad rooflights (min. low vulnerability).
- \* All rainwater goods to be LinDab anthracite grey, aluminium, or equal and approved.



HEAD OFFICE - MORAY  
 St Brendans, 69 South Guldry Street, Elgin,  
 IV30 1QN  
 T 01343 340020  
 HIGHLANDS  
 4 Bridge Street, Naim, Highlands, IV12 4EJ  
 T 01667 300230  
 m 0781 3872818 w cmdesign.biz e office@cmdesign.biz

LOSSIEMOUTH OFFICE  
 Elie, James Street, Moray,  
 IV30 6BX  
 T 01343 810175  
 DEVON OFFICE  
 T 01392 345566

Mr. T. Eagle  
 Alterations & Replacement Extension to Existing  
 Dwellinghouse at Bothyhill Farmhouse, Ferintosh Estate,  
 Allanfean, Inverness, IV2 7HY  
**DETAILED PROPOSAL DRAWINGS**  
 Proposal Elevations  
 Date: Amendments: Rev:  
 Drawn By: D.Stewart Date: 20-Feb-24 Checked By: C.Mackay Date: 20-Feb-24  
**240001.EAGLE.06PB**