




Contractor must verify all dimensions on site before commencing any work or shop drawings.  
If this drawing exceeds the quantities taken in any way the Architects are to be informed before the work is initiated.  
Only figured dimensions to be taken from this drawing.  
Drawings based on Ordnance Survey and / or existing record drawings - design and drawing content subject to Site Survey, Structural Survey, Site Investigations, Planning and Statutory Requirements and Approvals.  
Authorised reproduction from Ordnance Survey Map with permission of the Controller of Her Majesty's Stationery Office. Crown Copyright reserved.  
CJA Architecture Copyright.  
Tel: 0113 3689911  
E Mail: info@cja-architecture.co.uk

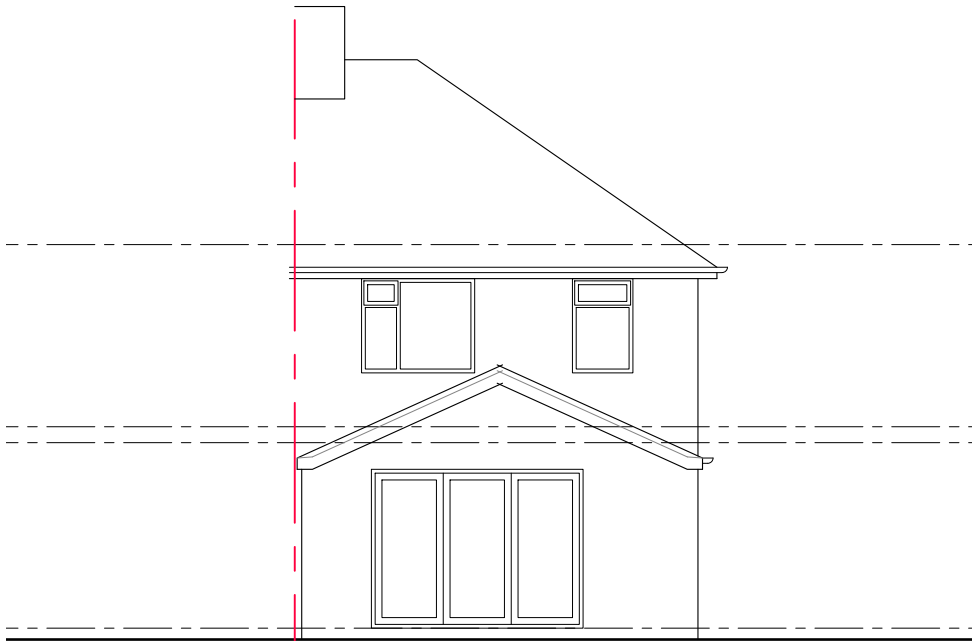


Existing East Elevation  
1:100

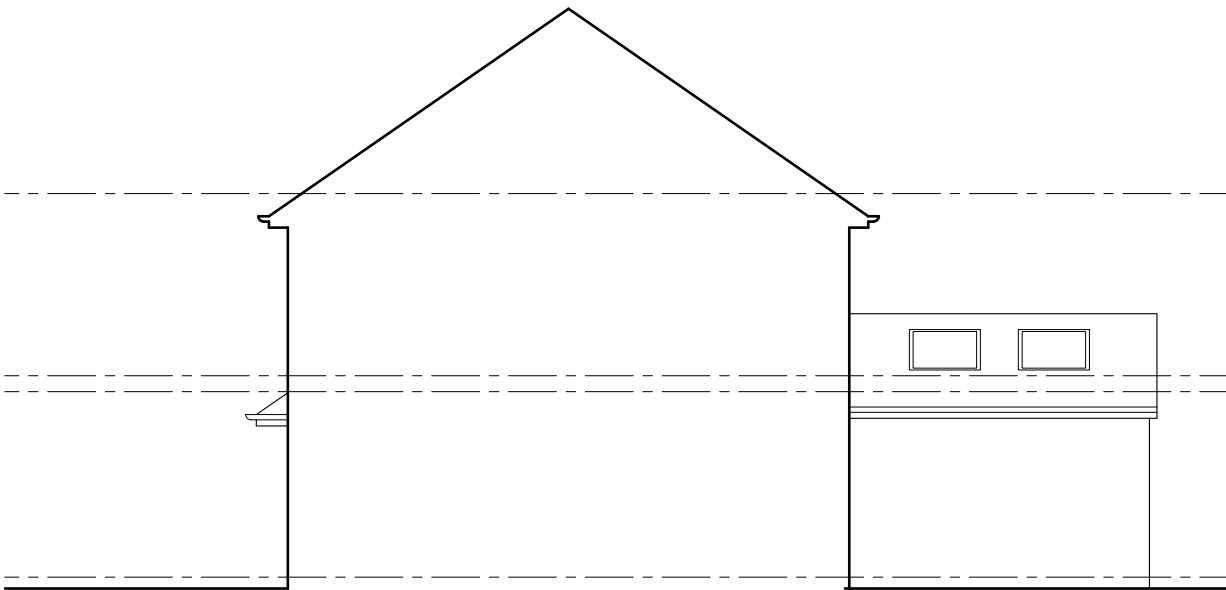

Existing South (side) Elevation  
1:100

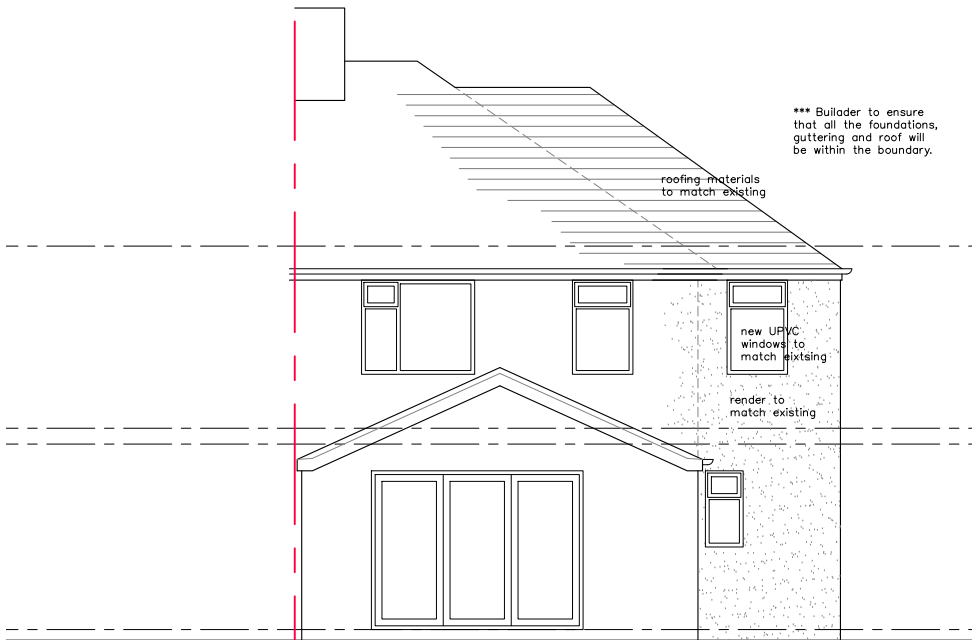

Proposed East Elevation  
1:100

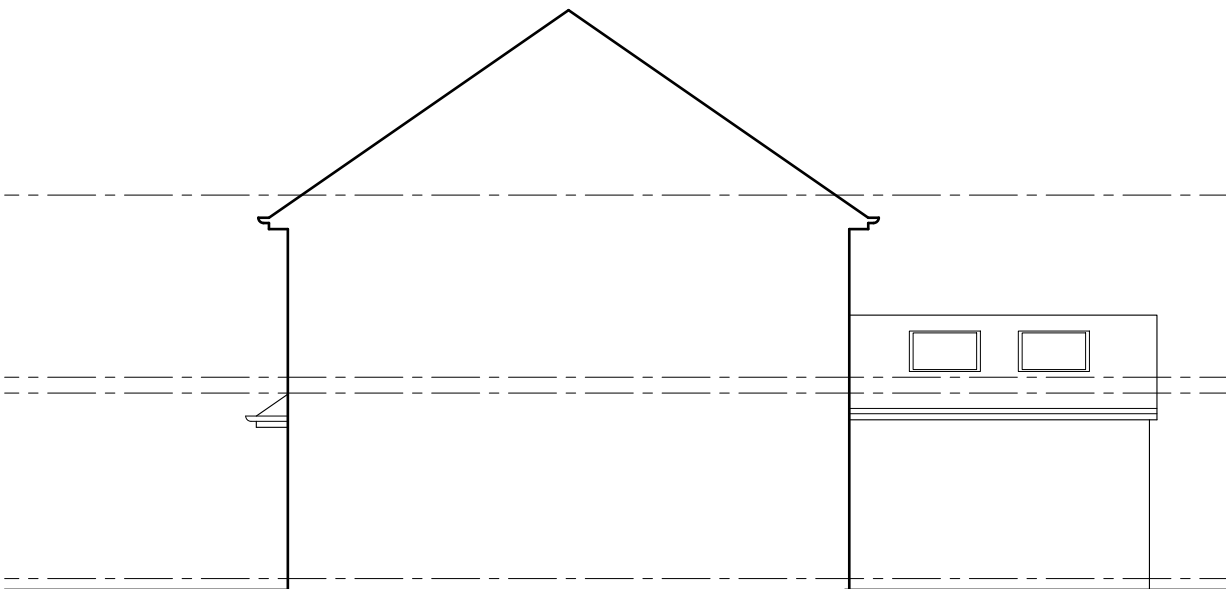

Proposed South (side) Elevation  
1:100

# Existing and Proposed Elevations 2

GENERAL NOTES:  
STRUCTURAL ALTERATIONS SUBJECT TO STRUCTURAL ENGINEERS COMMENTS AND DESIGN. CALCULATIONS SHALL BE OBTAINED BY THE APPOINTED BUILDING CONTRACTOR AND SUBMITTED FOR APPROVAL BEFORE WORKS COMMENCE ON SITE.  
ALL WORKS TO BE CARRIED OUT TO THE LATEST BUILDING REGULATIONS, BRITISH STANDARDS AND APPROVED CODES OF PRACTICE  
WHERE FURTHER CLARIFICATIONS, AMENDMENTS OR ADDITIONAL WORKS ARE REQUIRED CONTRACTORS SHALL REFER TO THE CLIENTS FOR FURTHER DETAILS AND INSTRUCTIONS.  
ALL MATERIALS AND DETAILS TO BE PROVIDED BY THE CONTRACTOR FOR CLIENT APPROVAL

CJA ARCHITECTURE & DESIGN architecture		2 storey extension and internal alterations					
Client David Tate		Project Name 2 storey extension and internal alterations					
Site address 5 Brooklands Crescent Yeaton, LS19 7RS		Title Existing and proposed elevations 2					
Our Drawing Reference 23028 (PL) 006	Revision E	Size A3	Scale 1:100	Date Nov 2023	Drawn By OB	Checked By CJA	