


Proposed West Elevation

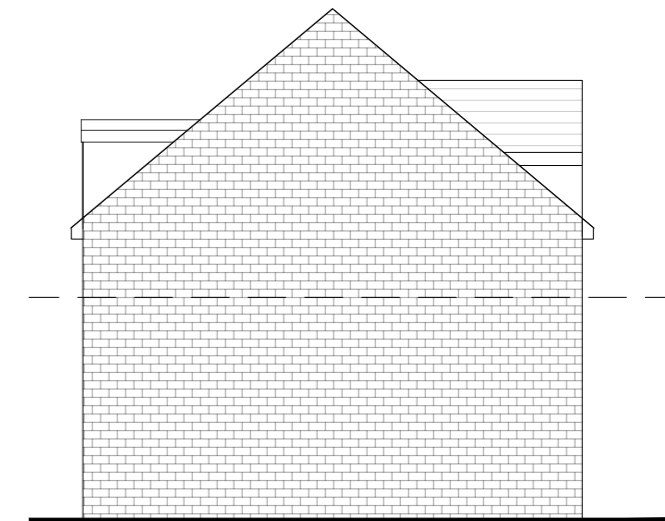

Proposed South Elevation



Proposed Garage South Elevation



Proposed East Elevation



Proposed North Elevation

**NOTES**

1. Extension to be constructed of materials to match the existing building
2. Windows to be aluminum crittal style.
3. VELUX or similar Roof Lights to front elevation. Dark grey aluminum frames to other skylights (Velux or similar)
4. Rainwater goods - Gloss Black metal or UPVC
5. Garage - all materials to match the existing dwelling


DO NOT SCALE - ALL DIMENSIONS AND LEVELS TO BE CHECKED ON SITE. SUBJECT TO STRUCTURAL REVIEW AND ACCURATE MEASURED SURVEY

**NOTES**

THIS DRAWING IS FOR PLANNING CONSENT ONLY. DO NOT BUILD FROM THIS DRAWING IT IS SUBJECT TO STRUCTURAL AND DETAILED DESIGN


**REVISIONS**

This design is copyright ©

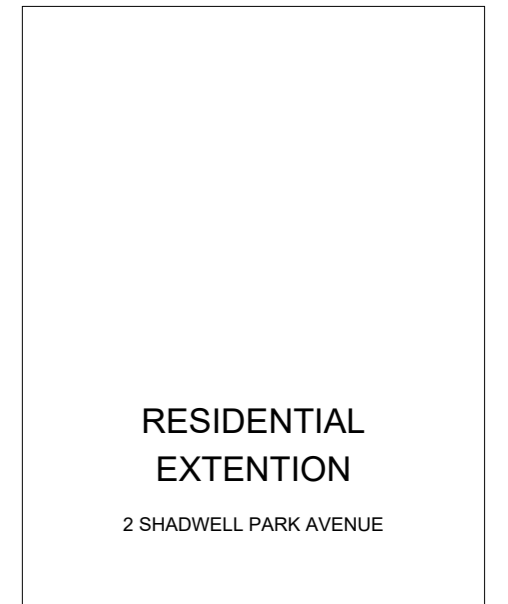

**PROPOSED ELEVATIONS**

Drawn: JE Scale: 1:100 @ A2  
Date: JUNE23 Checked:

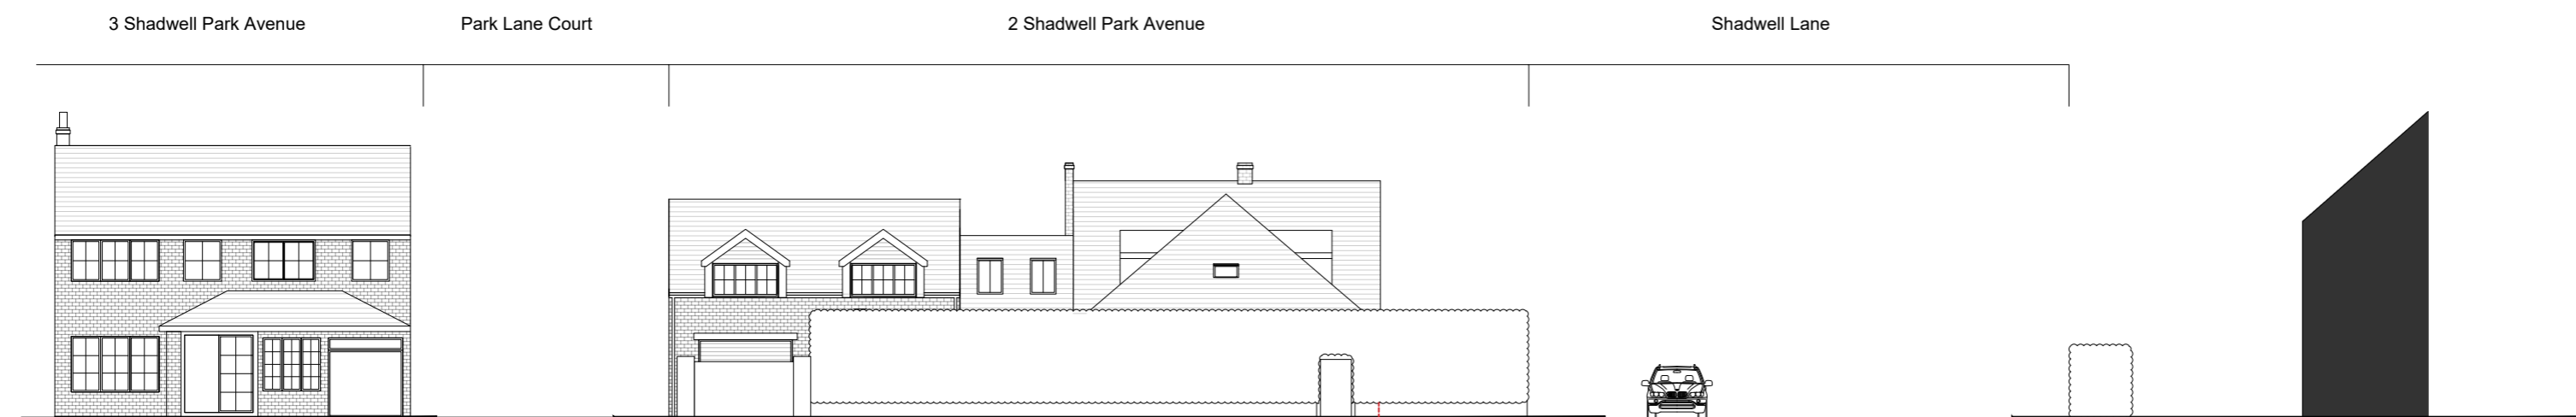

Indicative Street Scene 1:200 @ A3



Dwg No: 016/01(02)012 #