


Ground Floor Plan As Existing

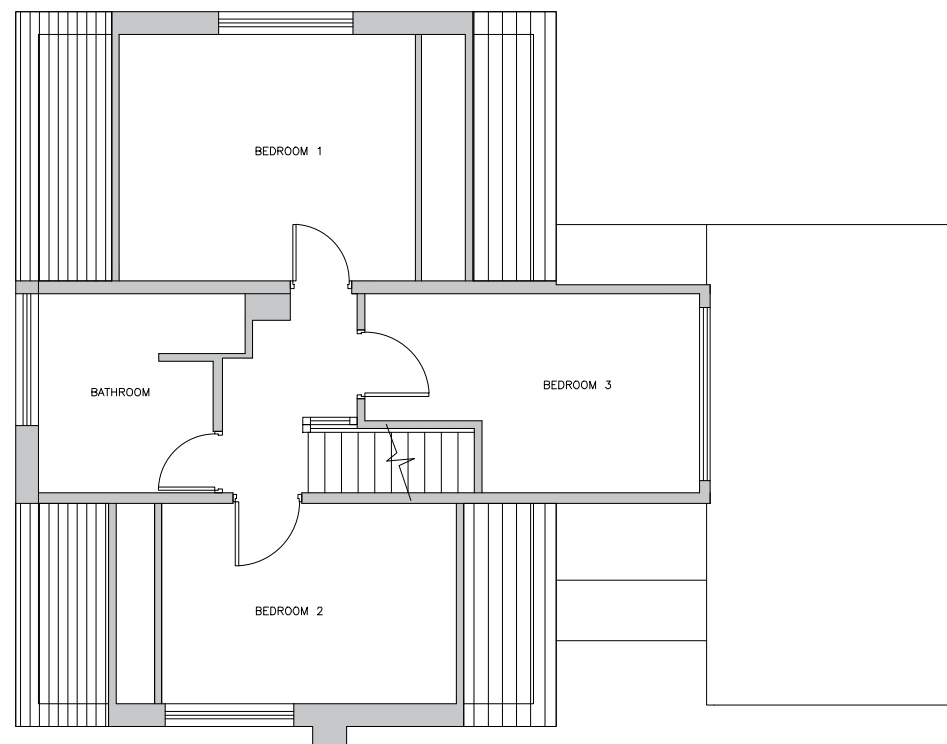

First Floor Plan as Existing

DO NOT SCALE - ALL DIMENSIONS AND LEVELS TO BE CHECKED ON SITE. SUBJECT TO STRUCTURAL REVIEW AND ACCURATE MEASURED SURVEY

REVISIONS

This design is copyright ©

**RESIDENTIAL
EXTENTION**
2 SHADWELL PARK AVENUE

**EXISTING
FLOOR PLANS**

Drawn: JE	Scale: 1:100 @ A3
Date: JAN21	Checked:



E3Architecture
www.e3architecture.co.uk
0113 8730252
enquiries@e3architecture.co.uk
212 - 214 High Street, Boston Spa, LS23 6AD

Dwg No: 016 01(02)010 #

