



- Application Boundary
- ▨ Existing Property
- ▨ Adjacent Buildings
- ▨ Proposed Development

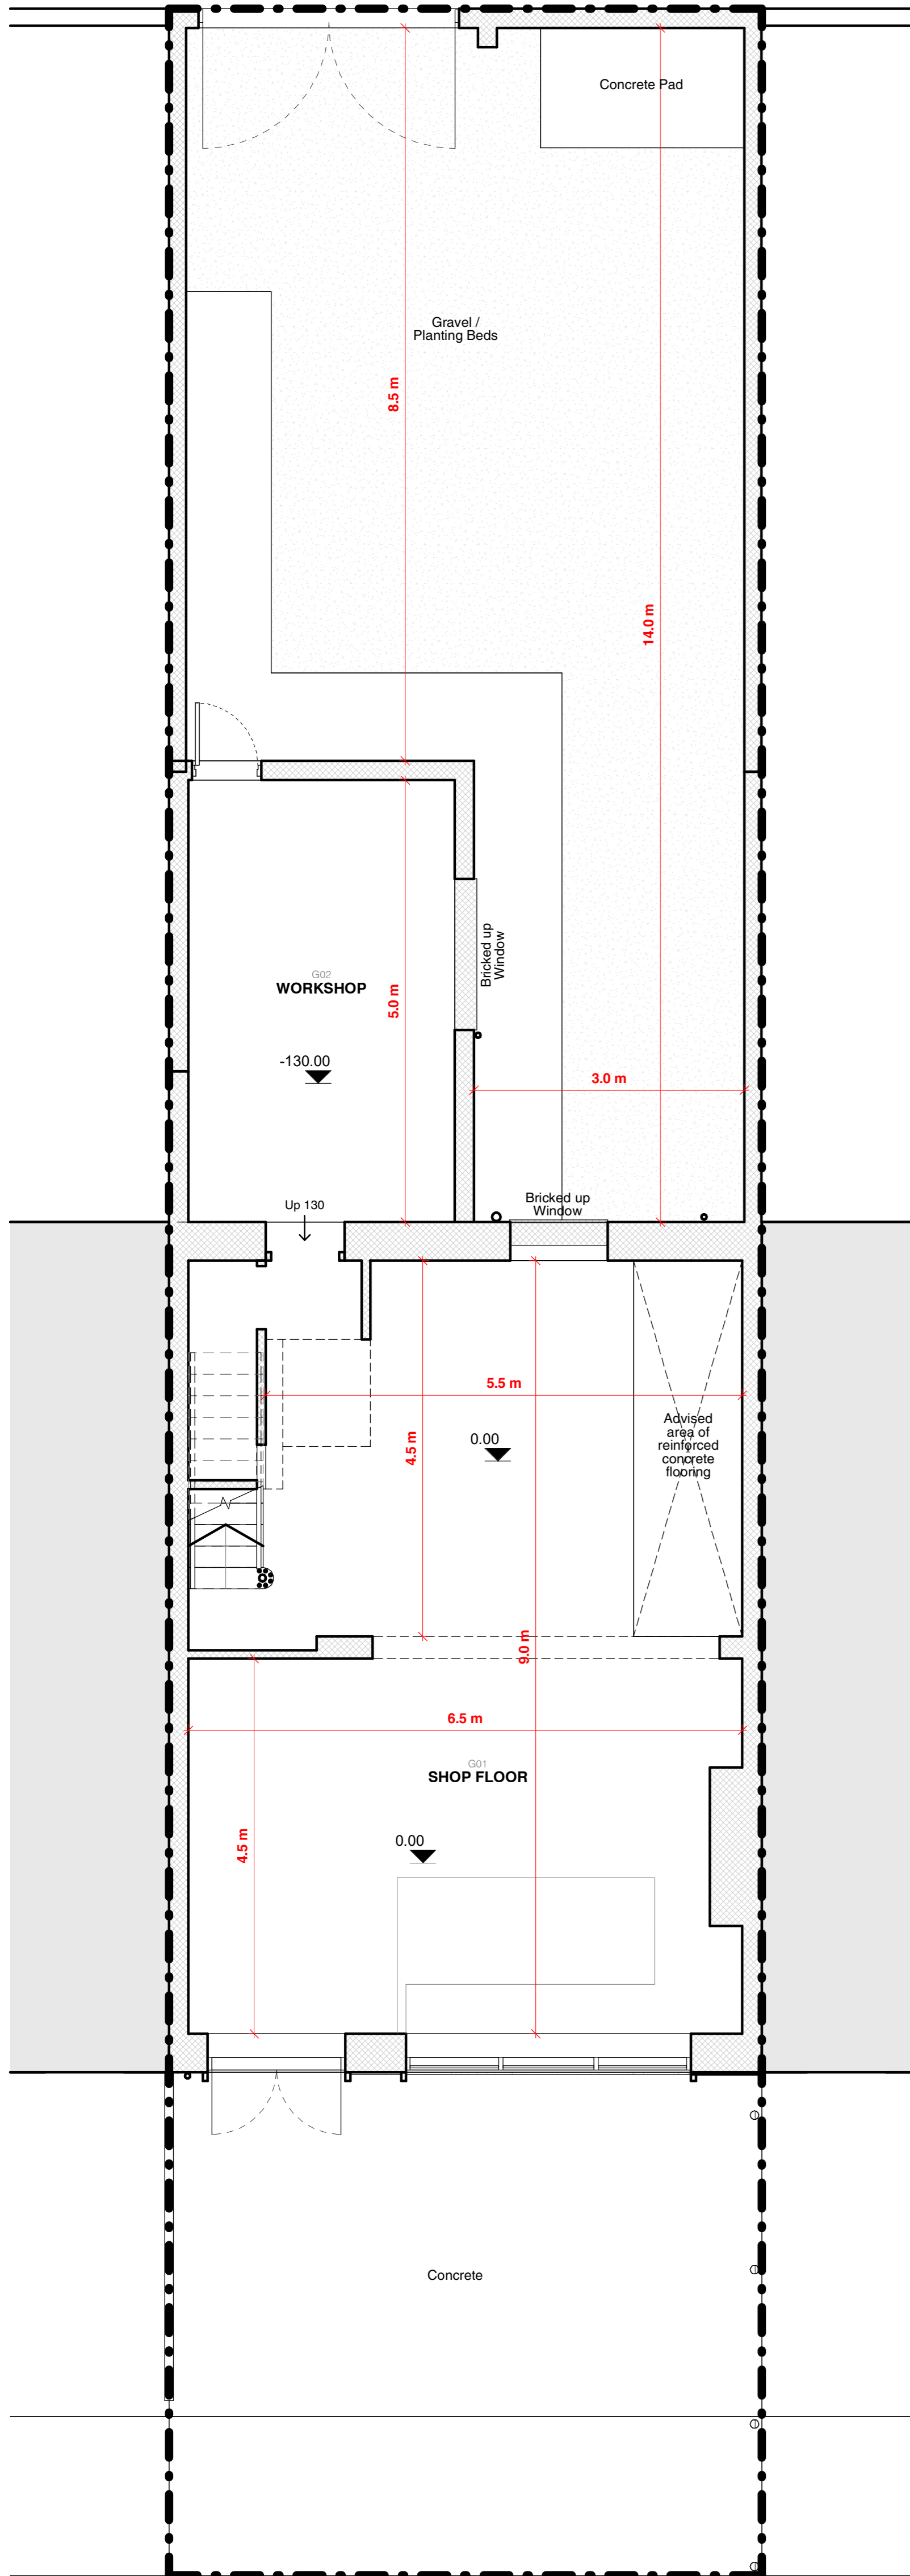

EXISTING GROUND FLOOR PLAN
1:50

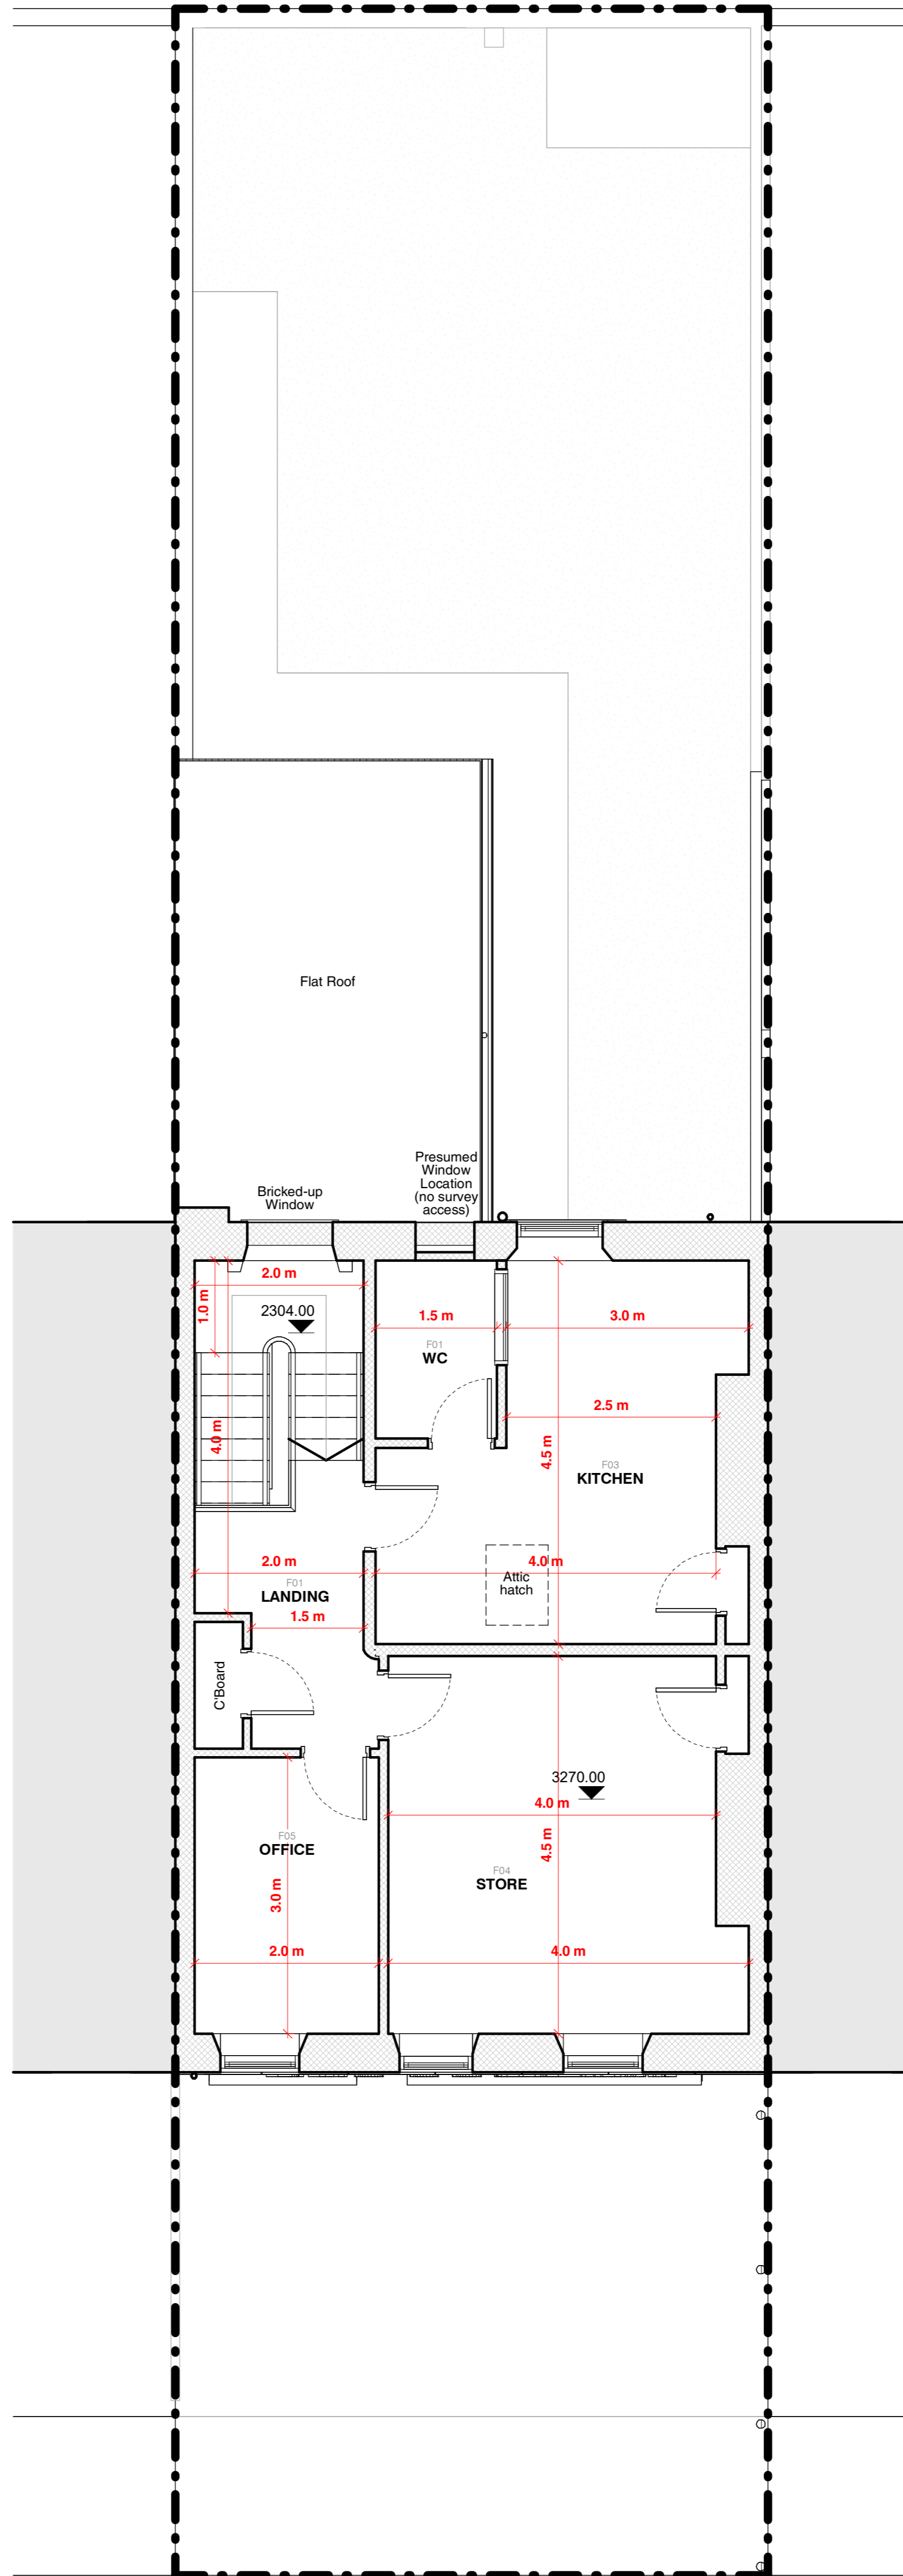

EXISTING FIRST FLOOR PLAN
1:50

Rev	Description	Date	By
<p>Architecture</p> <p style="font-size: 2em; font-weight: bold;">5 SEVENTY 3</p> <p style="font-weight: bold;">PLANNING</p>			
Information	Comment	Approval	Tender Construction As-Built
<p>Client</p> <p>Undisclosed</p>			
<p>Project</p> <p>0437 - 001 Proposed works to 113, West Percy Street, South Shields</p>			
<p>Drawn By</p> <p>WPE - FST - PL - 003</p>			<p>Rev.</p>
<p>EXISTING FLOOR PLANS</p>			
Drawn By	Date	Scale	Sheet Size
EP	11/09/23	1:50	A1