



All drawings should be read in conjunction with the entire 03 Series drawings. Full details and specifications will be provided following approval of the planning application and through a formal Building Control submission prior to commencement of site works & construction.

- Application Boundary
- ▨ Existing Property
- ▨ Adjacent Buildings
- ▨ Proposed Development

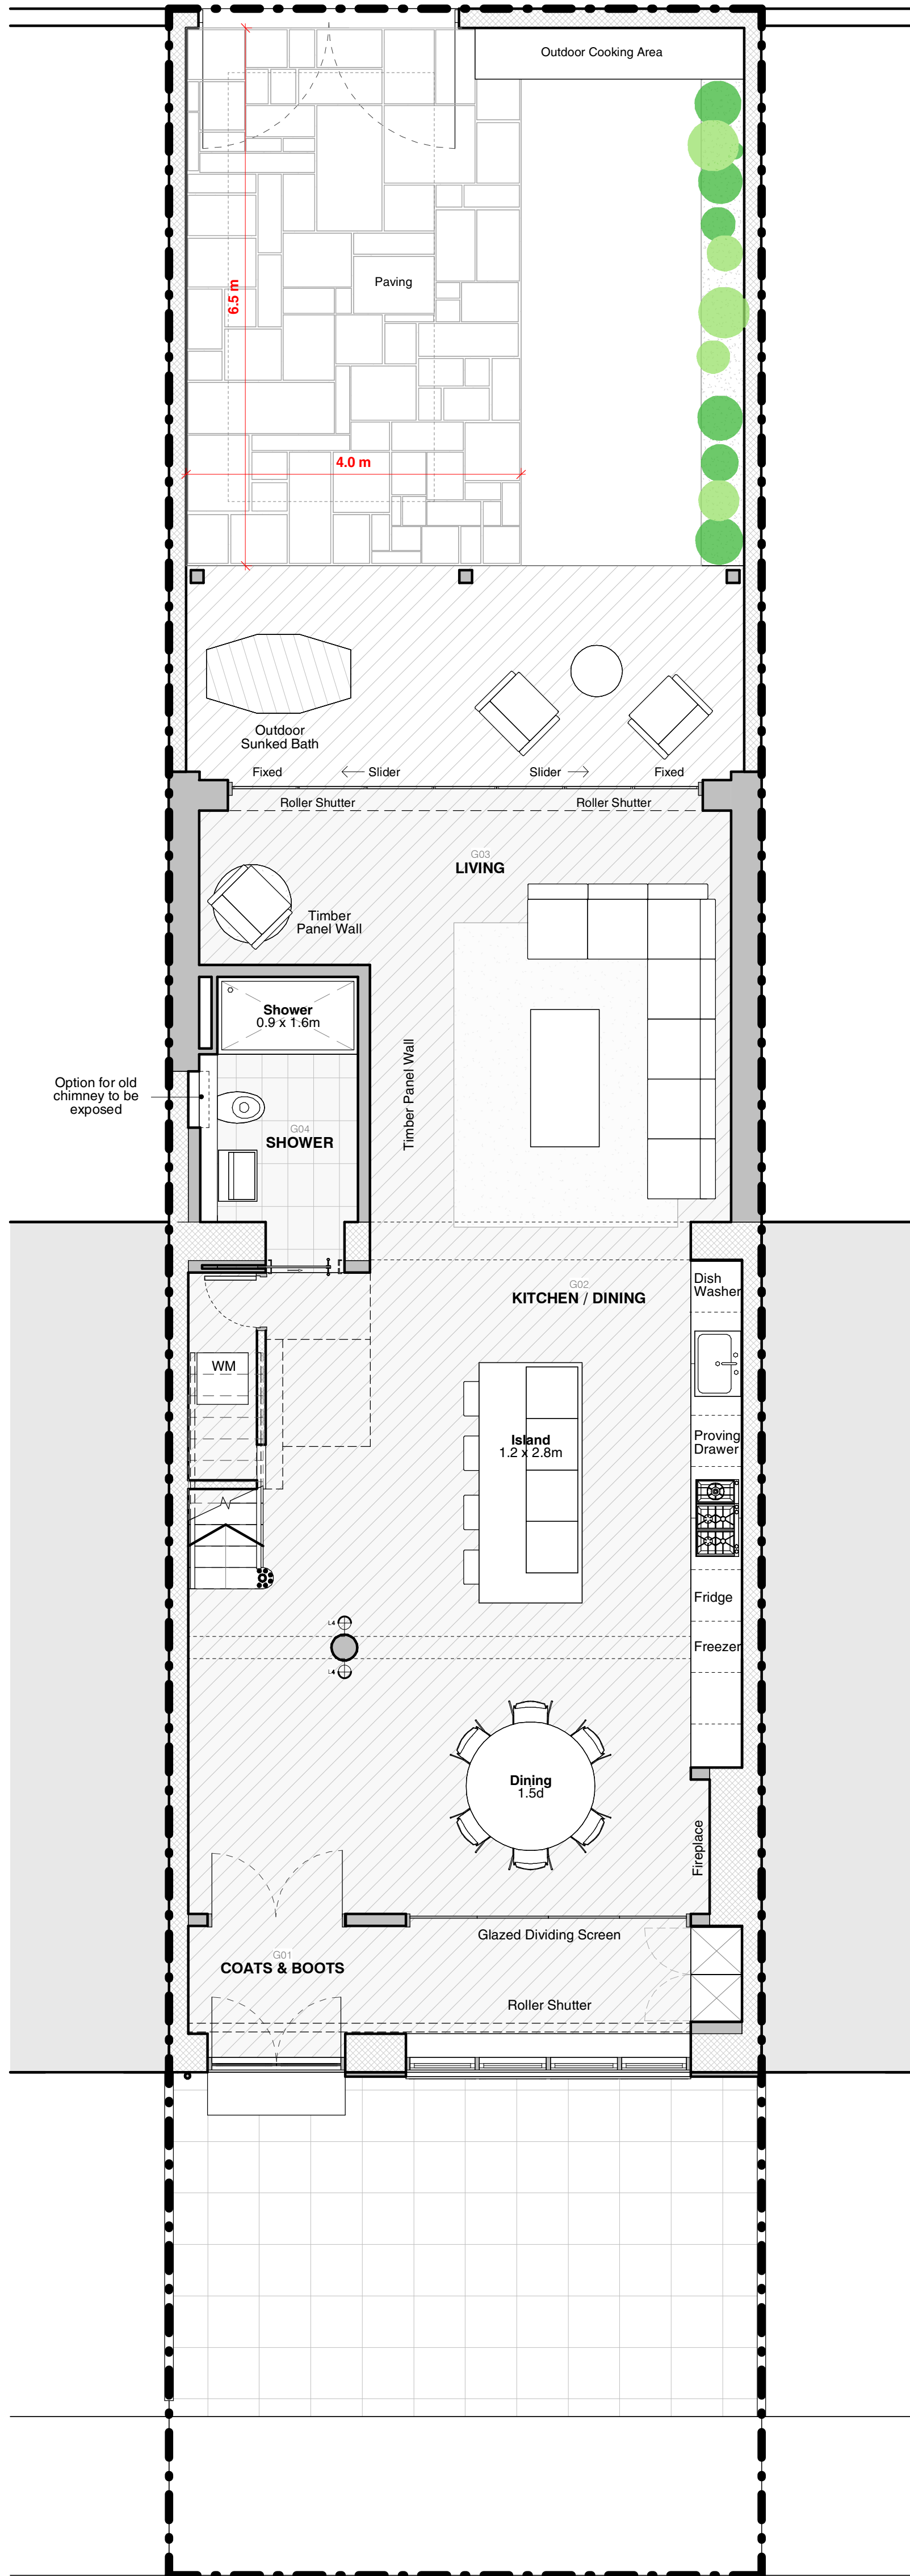

PROPOSED GROUND FLOOR PLAN
1:50

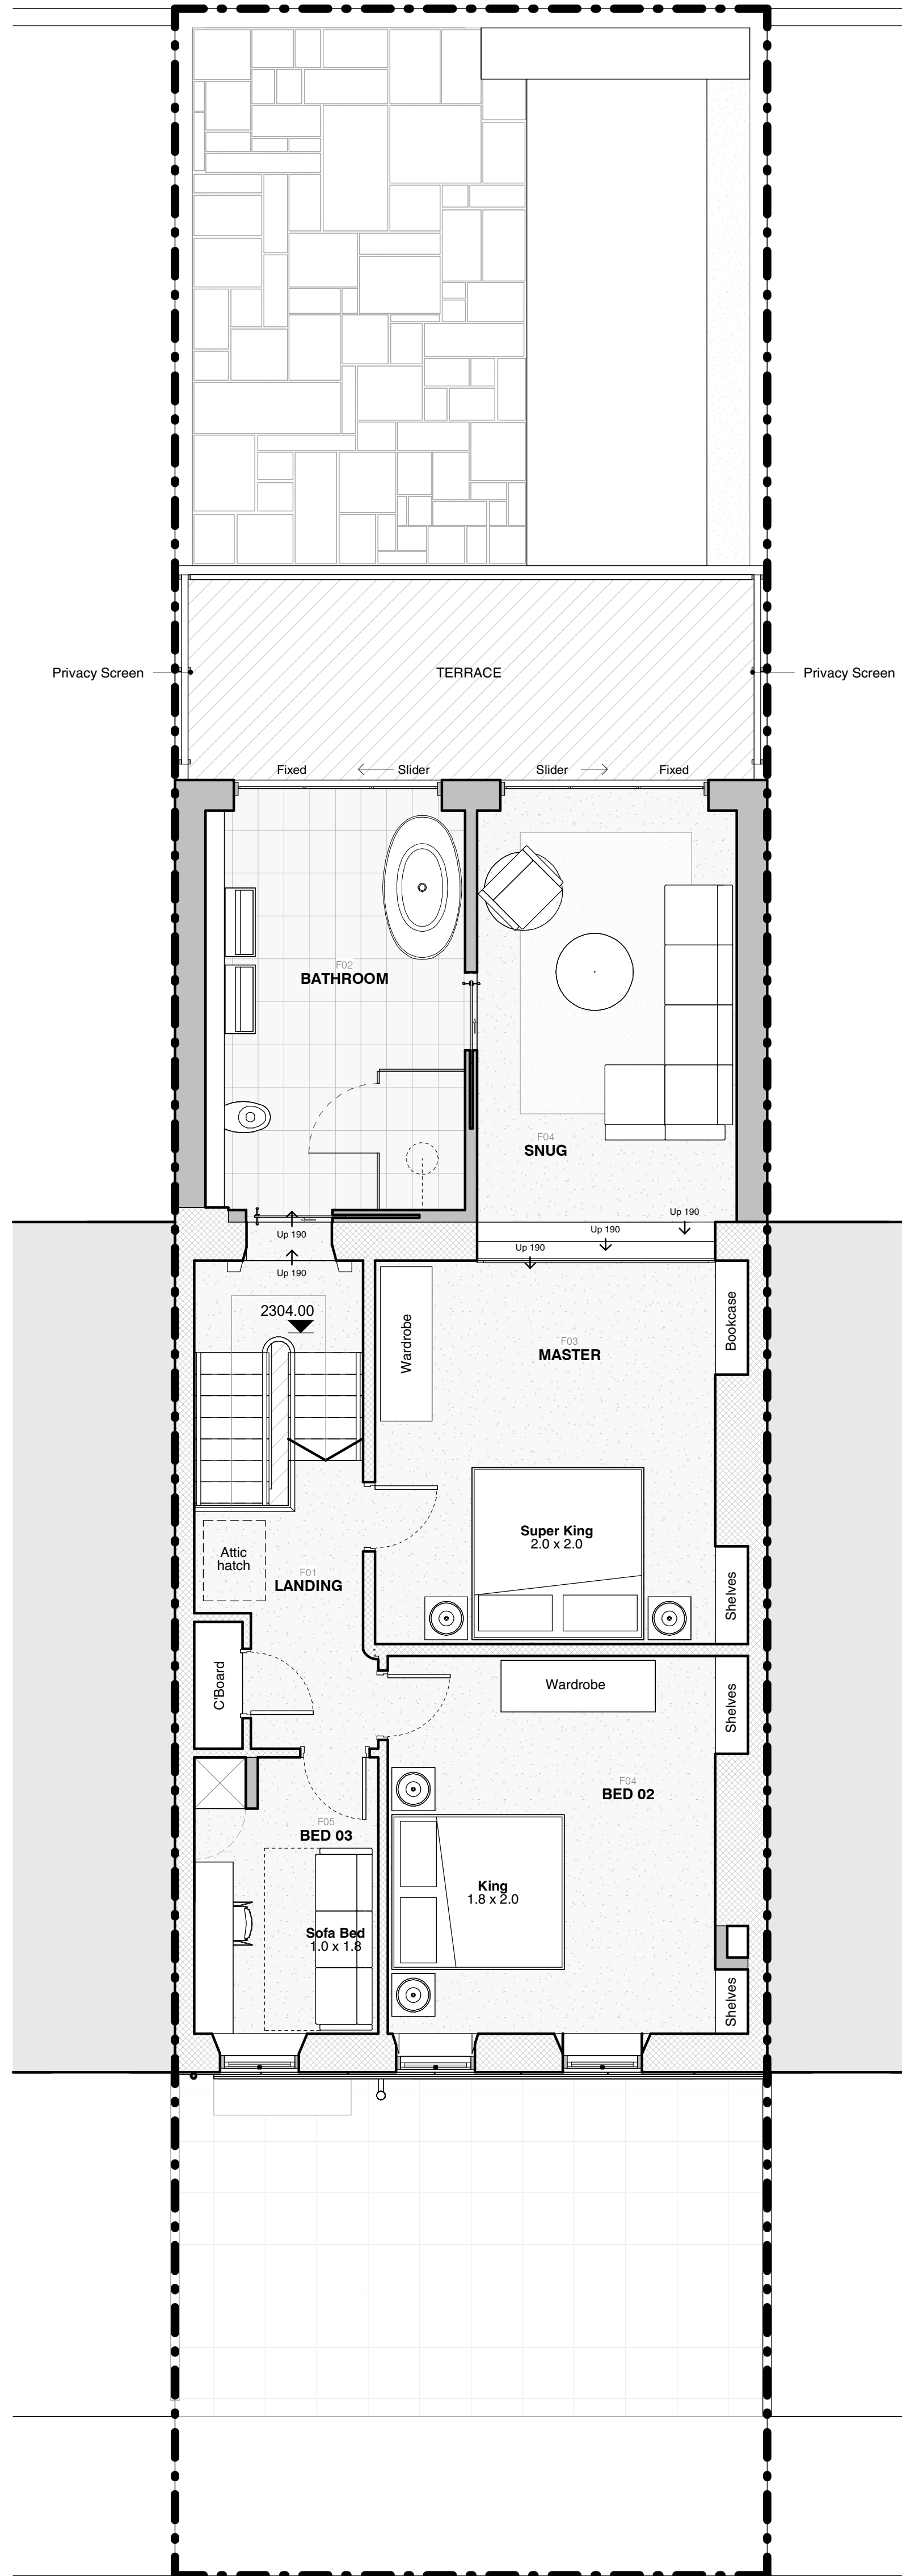

PROPOSED FIRST FLOOR PLAN
1:50

Rev	Description	Date	By
5 SEVENTY 3			
PLANNING			
Information	Comment	Approval	Tender Construction As-Built
Client: Undisclosed			
Project: 0437 - 001 Proposed works to 113, West Percy Street, South Shields			
Doc. No: WPE - FST - PL - 010			Rev.
PROPOSED FLOOR PLANS			
Drawn by: EP	Date: 21/02/24	Scale: 1:50	Sheet Size: A1