



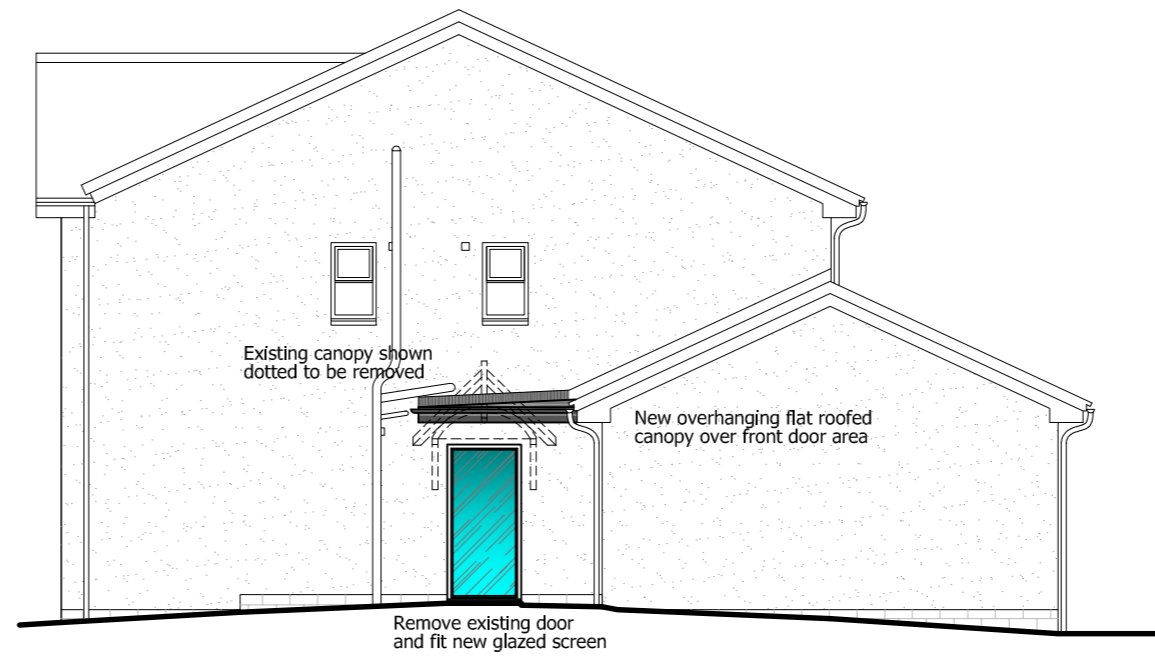


Front Elevation as Proposed
Scale 1:50



Side Elevation as Proposed
Scale 1:50

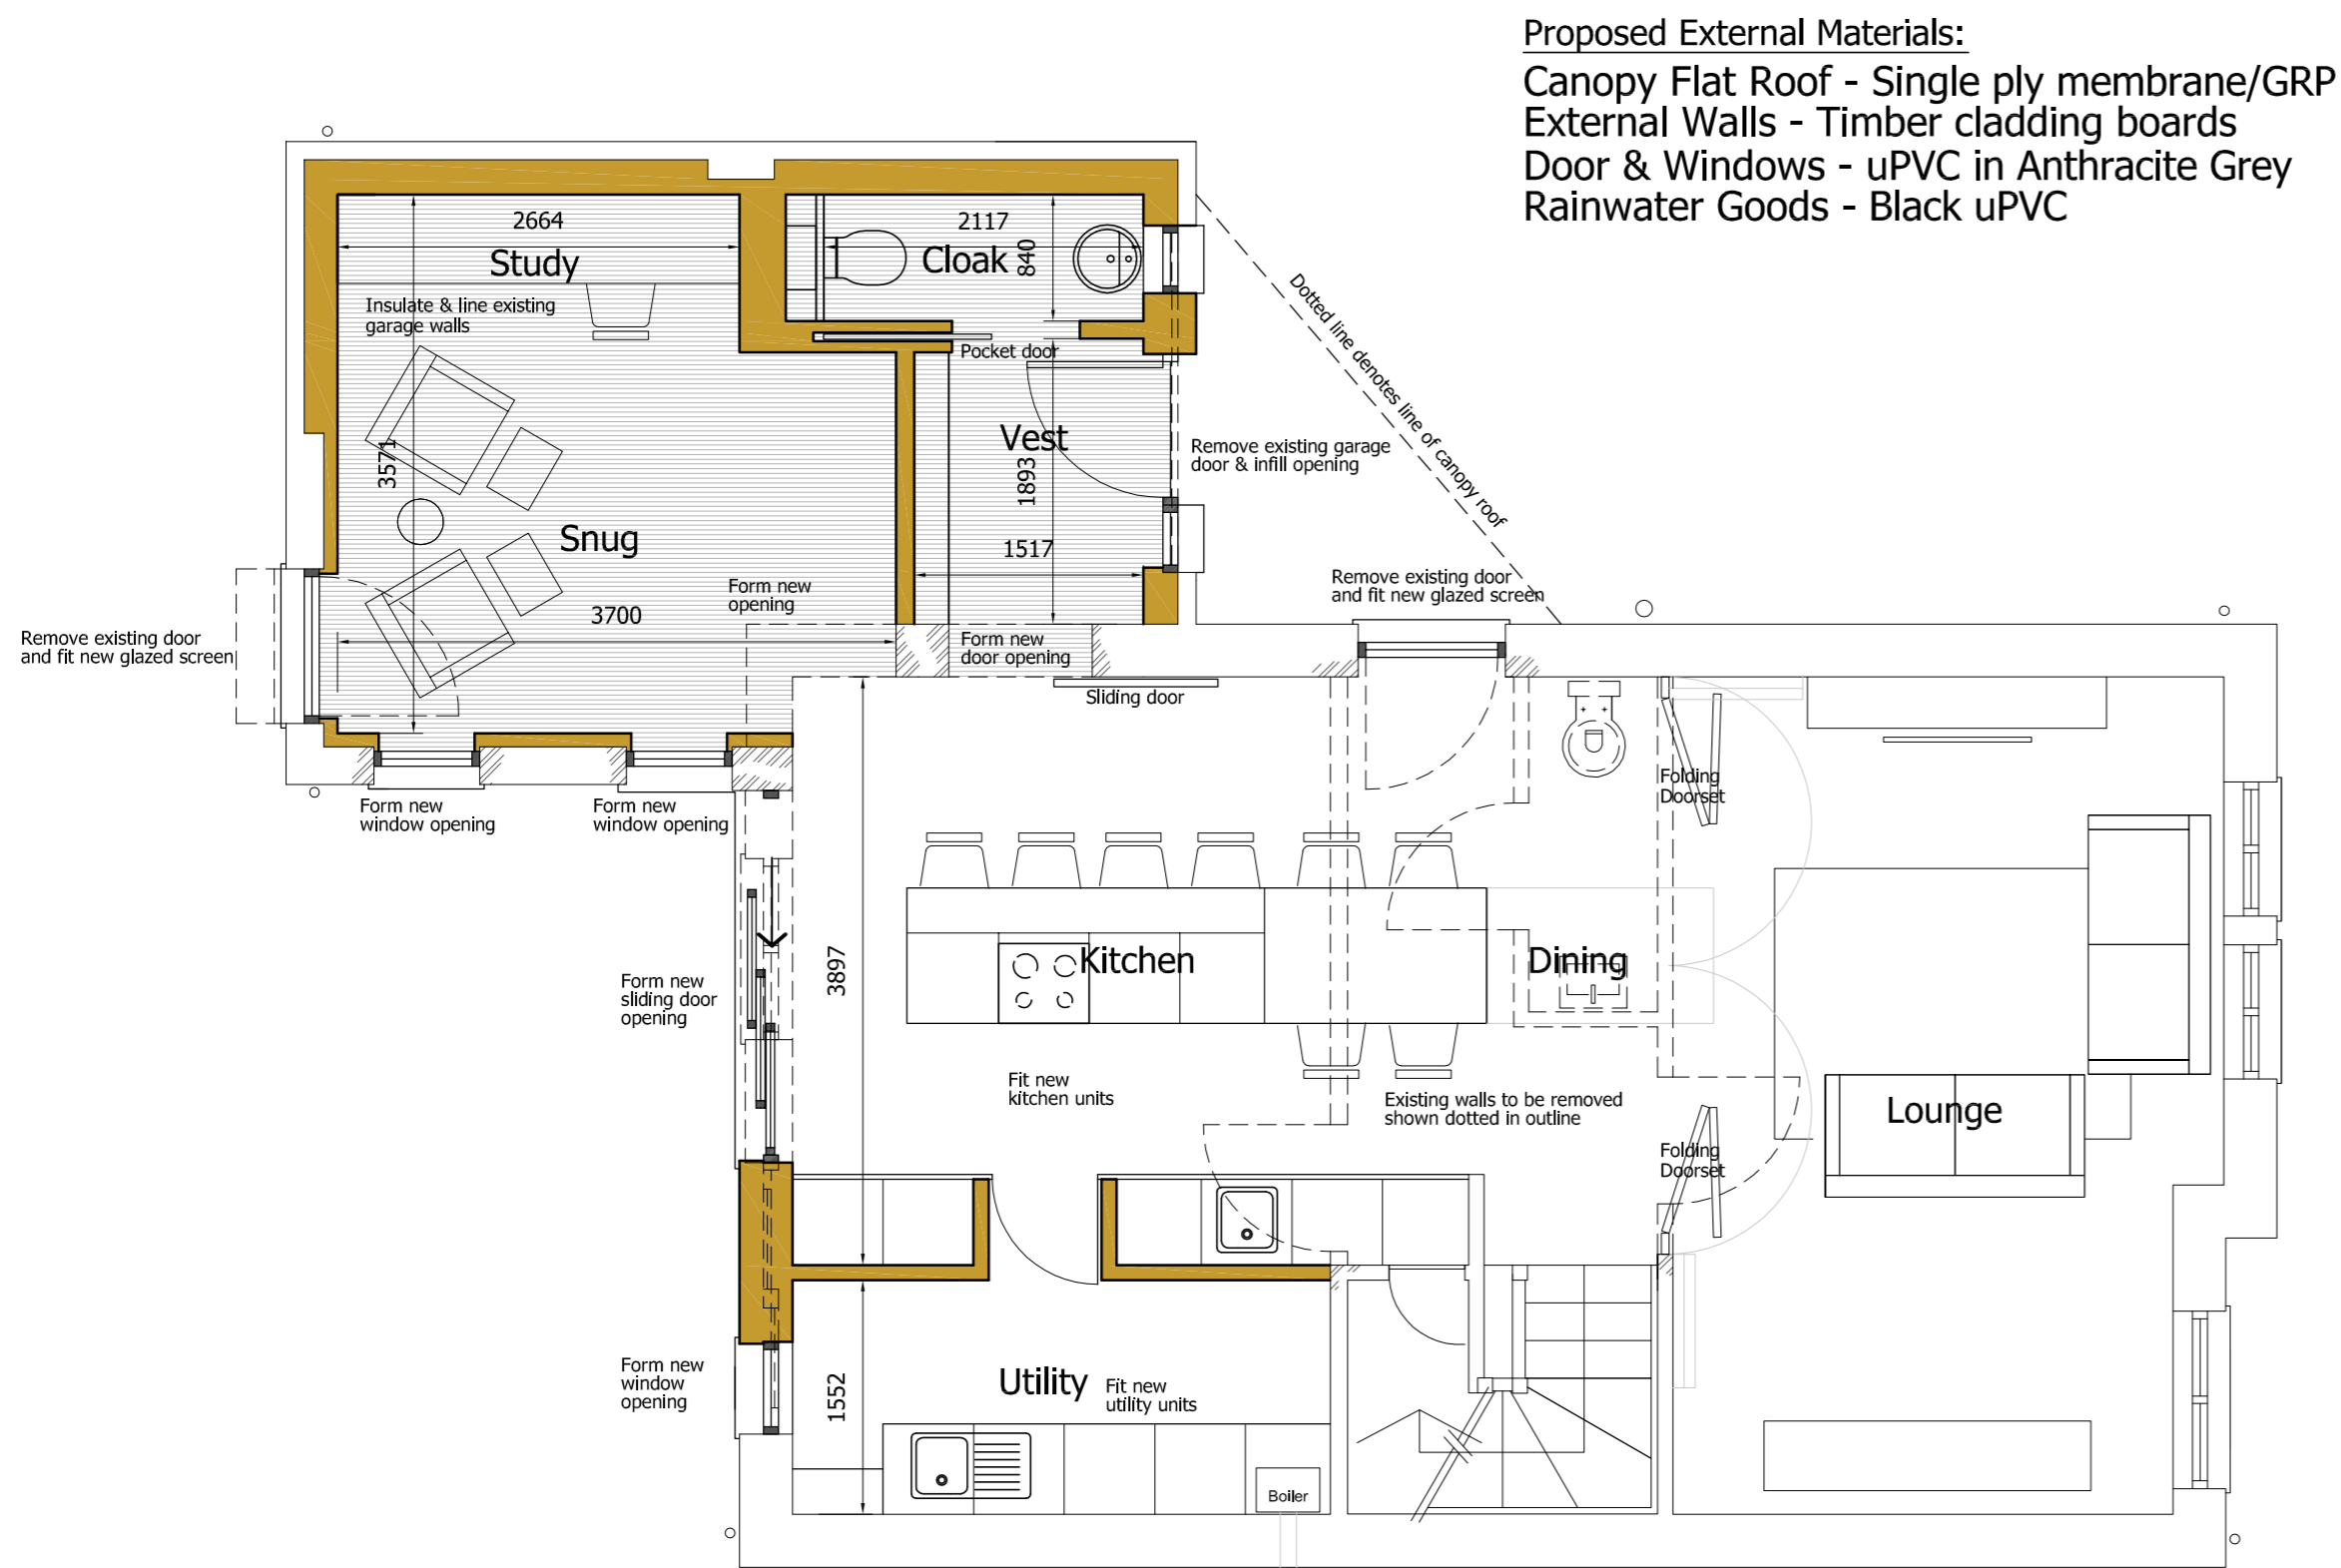

Ground Floor Plan as Proposed
Scale 1:50

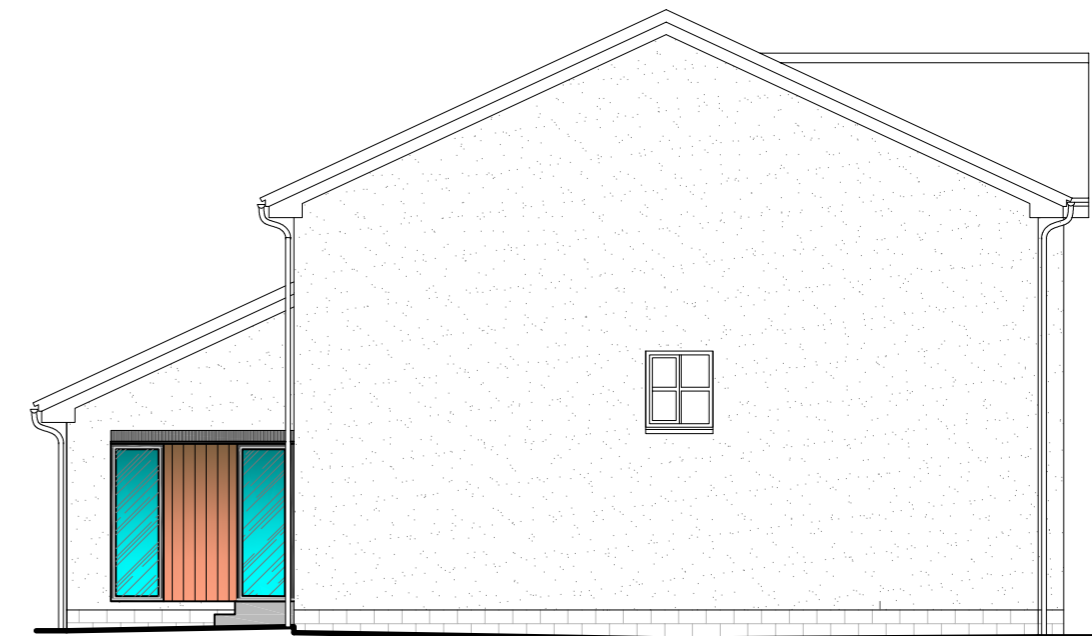

Side Elevation as Proposed
Scale 1:100



Rear Elevation as Proposed
Scale 1:50

rm architecture ltd

Bloomfield, Heatherlie Park, Selkirk, TD7 5AL
tel: 01750 21709
email: rmarchitecture4@gmail.com

Client:
Mr & Mrs Grainger

Project:
**Proposed Alterations to
38 Wallaceneuk,
Kelso**

Title:
**Indicative Ground Floor Plan
& Elevations as Proposed**

Scale: 1:50/100 Date: Nov 2023 Drg No: 23-020/SD/02 Revision: -