



# APPLEWOOD, WINCHCOMBE PROPOSED FIRST FLOOR PLAN

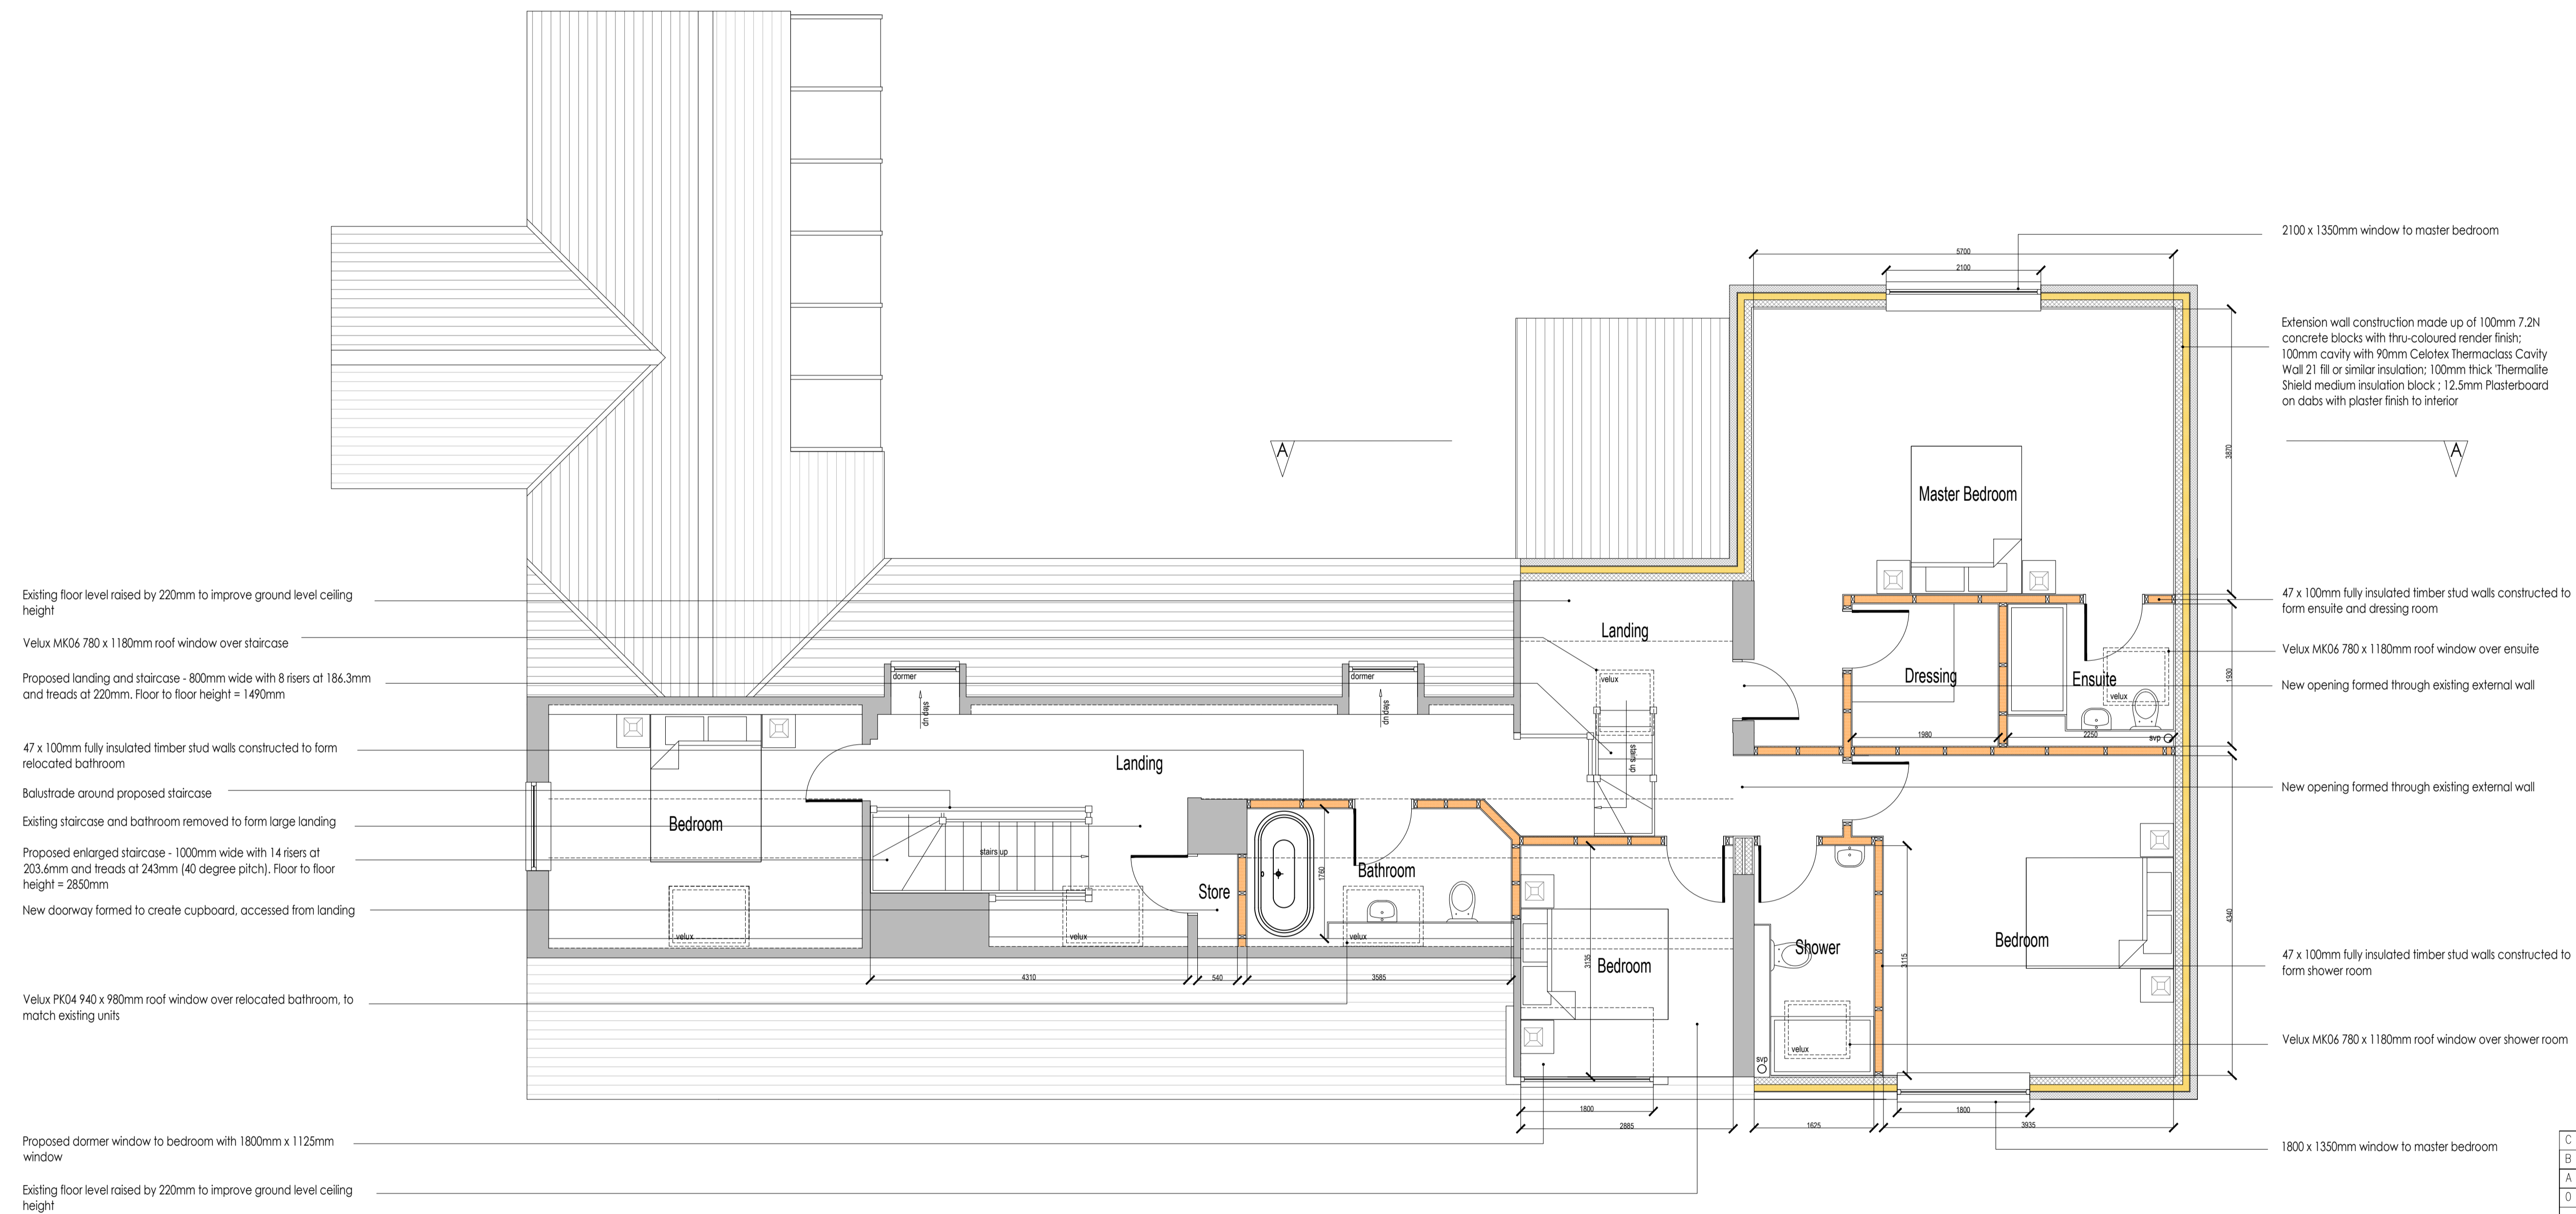

KEY	
	Denotes existing masonry
	Denotes Bradstone
	Denotes proposed mineral insulation
	Denotes proposed foil-backed PIR insulation
	Denotes Proposed 7N Aerated Blockwork
	Denotes Proposed 7.2N Dense Concrete Block
	Denotes Proposed Concrete
	Rainwater downpipe
	Smoke Detector
	Heat Detector
	Denotes surface water drainage
	Denotes foul drainage
	Soil and Vent pipe
	Steel beam
	Cavity wall lintel
	Precast concrete lintel
	High Level

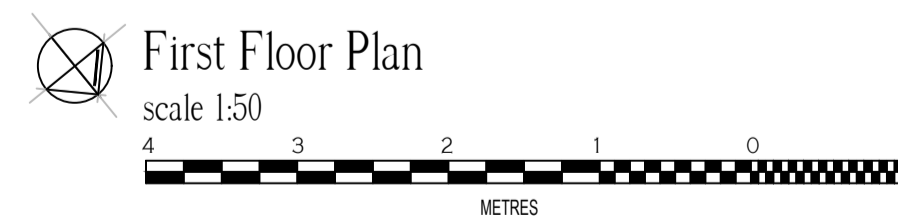

C	Staircase Revised	08.02.2024
B	Revised following client comments	31.01.2024
A	Annotation added	19.01.2024
0	FIRST ISSUE	09.01.2024
REVISION	NOTES	DATE

CLIENT:  
Mr A Doggett

PROJECT:  
Applewood  
Corndean Lane  
Winchcombe  
Glos

DRAWING:  
Proposed First Floor Plan

CONSTRUCTION SERVICES  
4 KENELM RISE,  
WINCHCOMBE,  
CHILTERNHAM,  
GLOUCESTERSHIRE, GL54 5JU  
+ 44 (0) 7879 000650 EMAIL: LIPCONSTRUCT@GMAIL.COM

DRAWN BY: IJP	DATE: Jan 2024	APPROVED BY: IJP	DATE: Jan 2024
SCALE: AS STATED - A1	TITLE: AW.W.PR.02	REVISION: C	