


SIDE ELEVATION

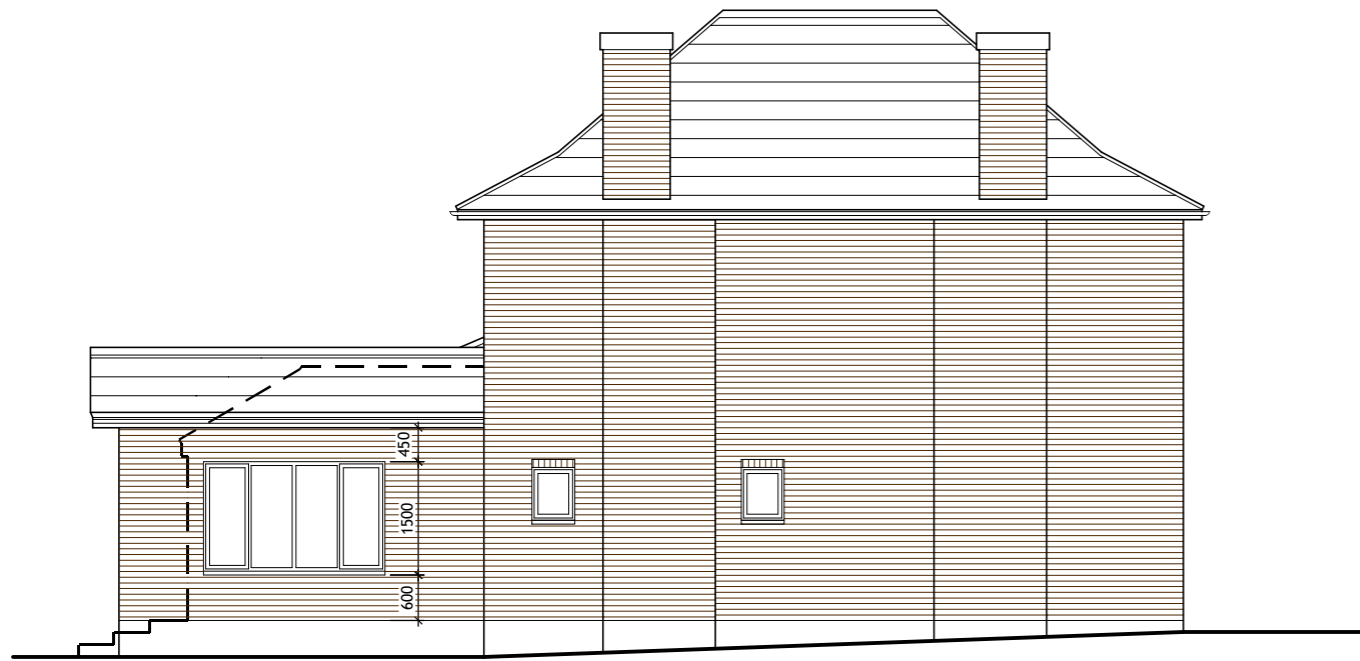

REAR ELEVATION



SIDE ELEVATION






FRONT ELEVATION

GENERAL NOTES:
THIS DRAWING MUST BE READ IN CONJUNCTION WITH THE FOLLOWING:

- WD 00 CONSTRUCTION NOTES
- WD 01 EXISTING PLANS
- WD 02 EXISTING ELEVATIONS
- WD 03 GROUND FLOOR PLAN
- WD 04 ELEVATIONS
- WD 05 SECTION
- WD 06 FOUNDATION PLAN
- WD 07 GROUND FLOOR SERVICES
- WD 08 SITE PLANS


KEY TO HATCHING /LINE TYPES

-  EXISTING WALL
-  PROPOSED BLOCKWORK
-  PROPOSED BRICKWORK

CUT & PITCH TIMBER ROOF STRUCTURE TO STRUCTURAL ENGINEERS DETAILS

GENERAL NOTES:

1. PROPOSED FINISHED FLOOR LEVEL TO BE INSTALLED FLUSH WITH EXISTING.
2. ALL NEW AND EXISTING DIMENSIONS AND LEVELS TO BE CONFIRMED ON SITE PRIOR TO COMMENCEMENT OF WORKS.
3. IT IS THE CONTRACTORS RESPONSIBILITY TO LOCATE ALL EXISTING SERVICES INCL. ELECTRICAL CABLES PRIOR TO THE COMMENCEMENT OF WORKS. CONTRACTOR TO LIAISE WITH CLIENT TO CONFIRM NUMBER AND LOCATION OF EXTERNAL SERVICES TO BE REROUTED PRIOR TO THE COMMENCEMENT OF WORKS. ANY SERVICES SHOWN ARE APPROXIMATE.
4. ALL WORKS TO BE CARRIED OUT IN ACCORDANCE WITH PLANNING CONDITIONS.
5. DRAWINGS FOR LOCAL AUTHORITY APPROVAL ONLY.
6. ALL TYPES AND LOCATIONS OF LIGHT FITTINGS, ELECTRICAL SOCKETS, TV POINTS ETC. TO BE AGREED WITH THE CLIENT ON SITE PRIOR TO THE COMMENCEMENT OF WORKS. 1 IN 4 NEW LIGHT FITTINGS TO BE AN ENERGY EFFICIENT FITTING IN COMPLIANCE WITH CURRENT BUILDING REGULATIONS APPROVED DOCUMENT L1B.
7. LOCATIONS OF ALL ELECTRICAL AND HEATING FITTINGS ARE INDICATIVE.
8. NEWLY FORMED SURFACE WATER DRAINAGE IS TO BE LAID TO THE LOCAL BUILDING CONTROL OFFICER'S APPROVAL ON SITE AND IS TO BE CONNECTED TO NEW SOAKAWAY SITED A MINIMUM 5.0M FROM ANY BUILDING (SEE DRAINAGE PLAN FOR SPECIFIC ROUTES) SUBJECT TO SITE INVESTIGATION BY THE CONTRACTOR PRIOR TO THE COMMENCEMENT OF WORKS.
9. EXISTING WATER AND SPACE HEATING AND PROPOSED ADDITIONAL HEATING /COOLING SYSTEMS AND CONTROLS TO BE INSPECTED ON SITE BY THE LOCAL BUILDING CONTROL OFFICER FOR COMPLIANCE WITH CURRENT BUILDING REGULATION APPROVED DOCUMENT L1B.

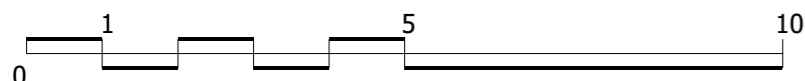

Scale 1:100

A. 09.11.23 Revised to site dimensions

client Ms Freshwater	Job No. 2022_26
project Alterations at 24 Redlands Road Sevenoaks, TN13 2JZ	
drawing title Proposed Elevations WORKING DRAWINGS	Revision A
scale 1:100 @ A3	dwg No. 2226-WD04
	date May 2022
MRW Design Ltd 8 Wilberforce Road, Coxheath Maidstone, Kent. ME17 4HA 07763463754 matthew@mrw-design.co.uk	

