




For construction purposes do not scale from this drawing  
 Use figured dimensions only  
 If in doubt ask  
 All dimensions to be checked on site  
 Work to be carried out in accordance with by-laws and  
 regulations of local authorities and statutory undertakers  
 notes

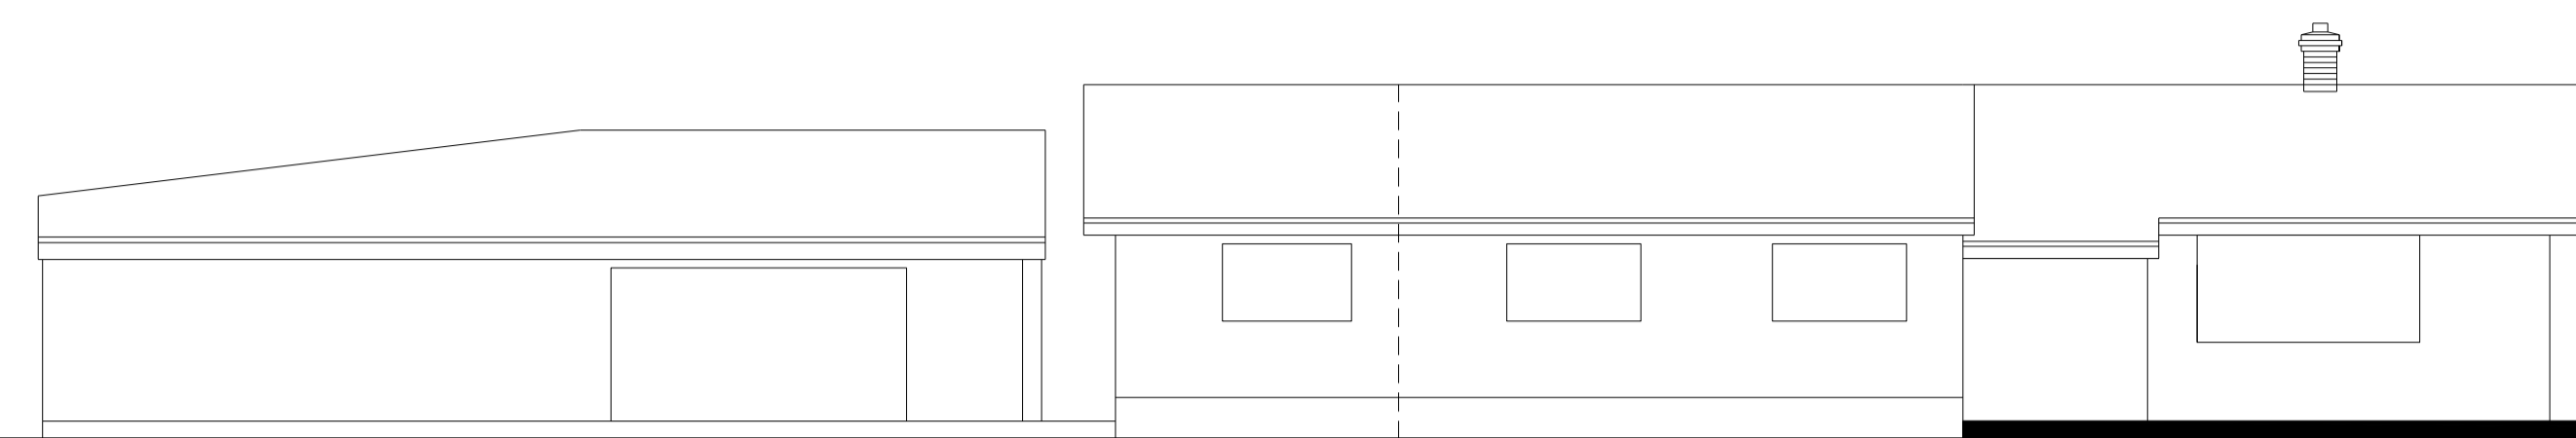


Front Elevation

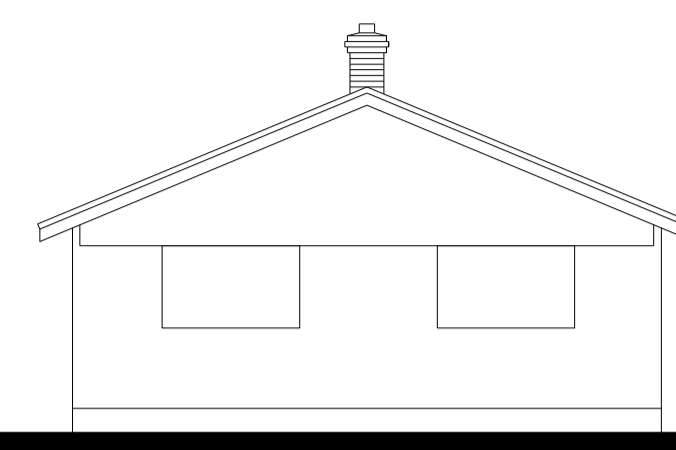


Side (South) Elevation

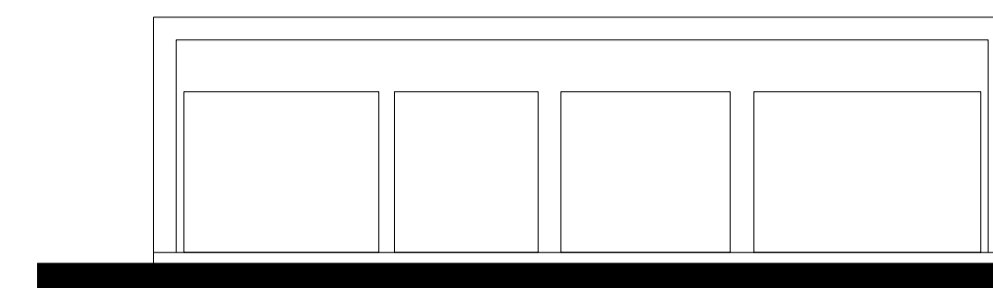


Front Elevation

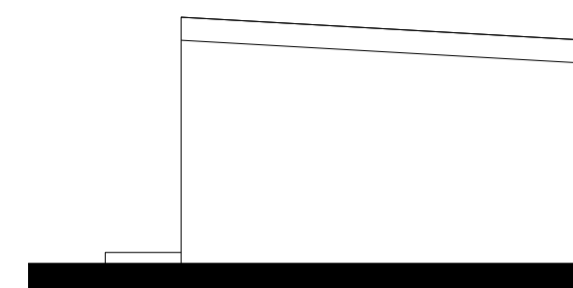

Side (North) Elevation

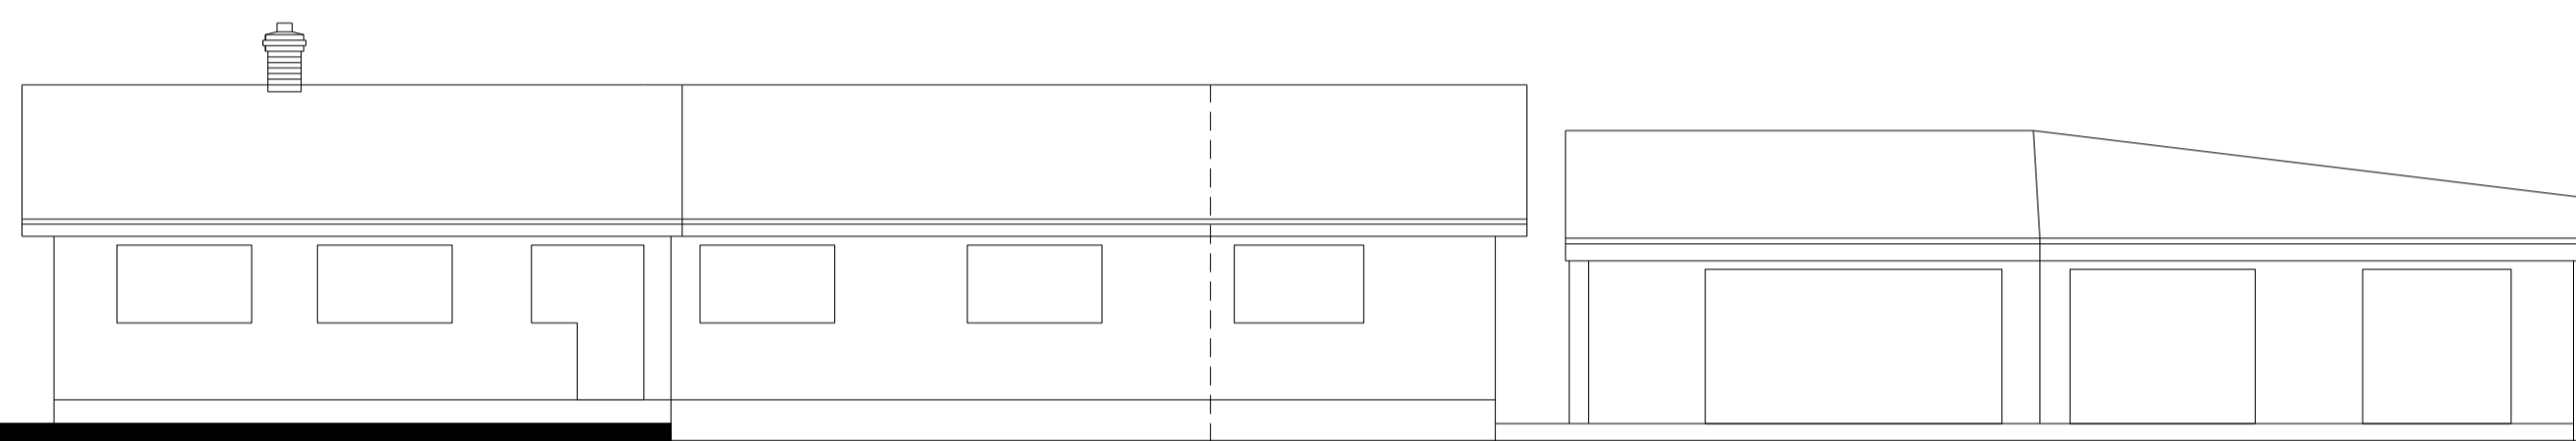


Rear Elevation

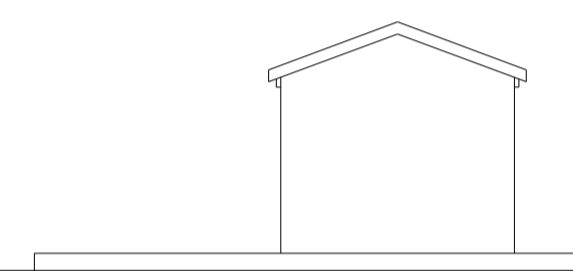

Side (North) Elevation




Rear Elevation

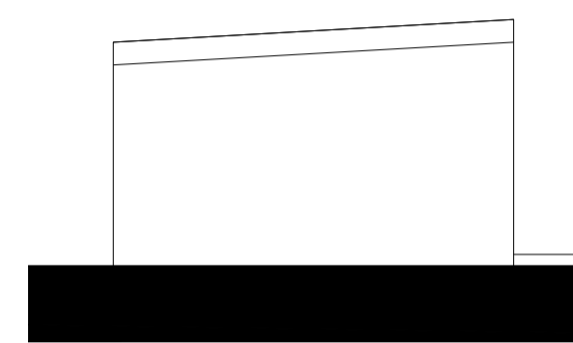


Side (South) Elevation


Front Elevation

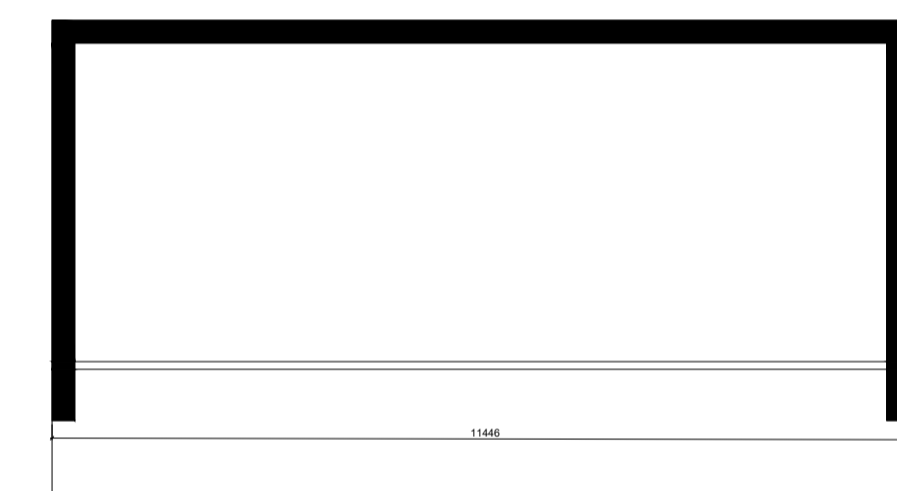

Floor Plan

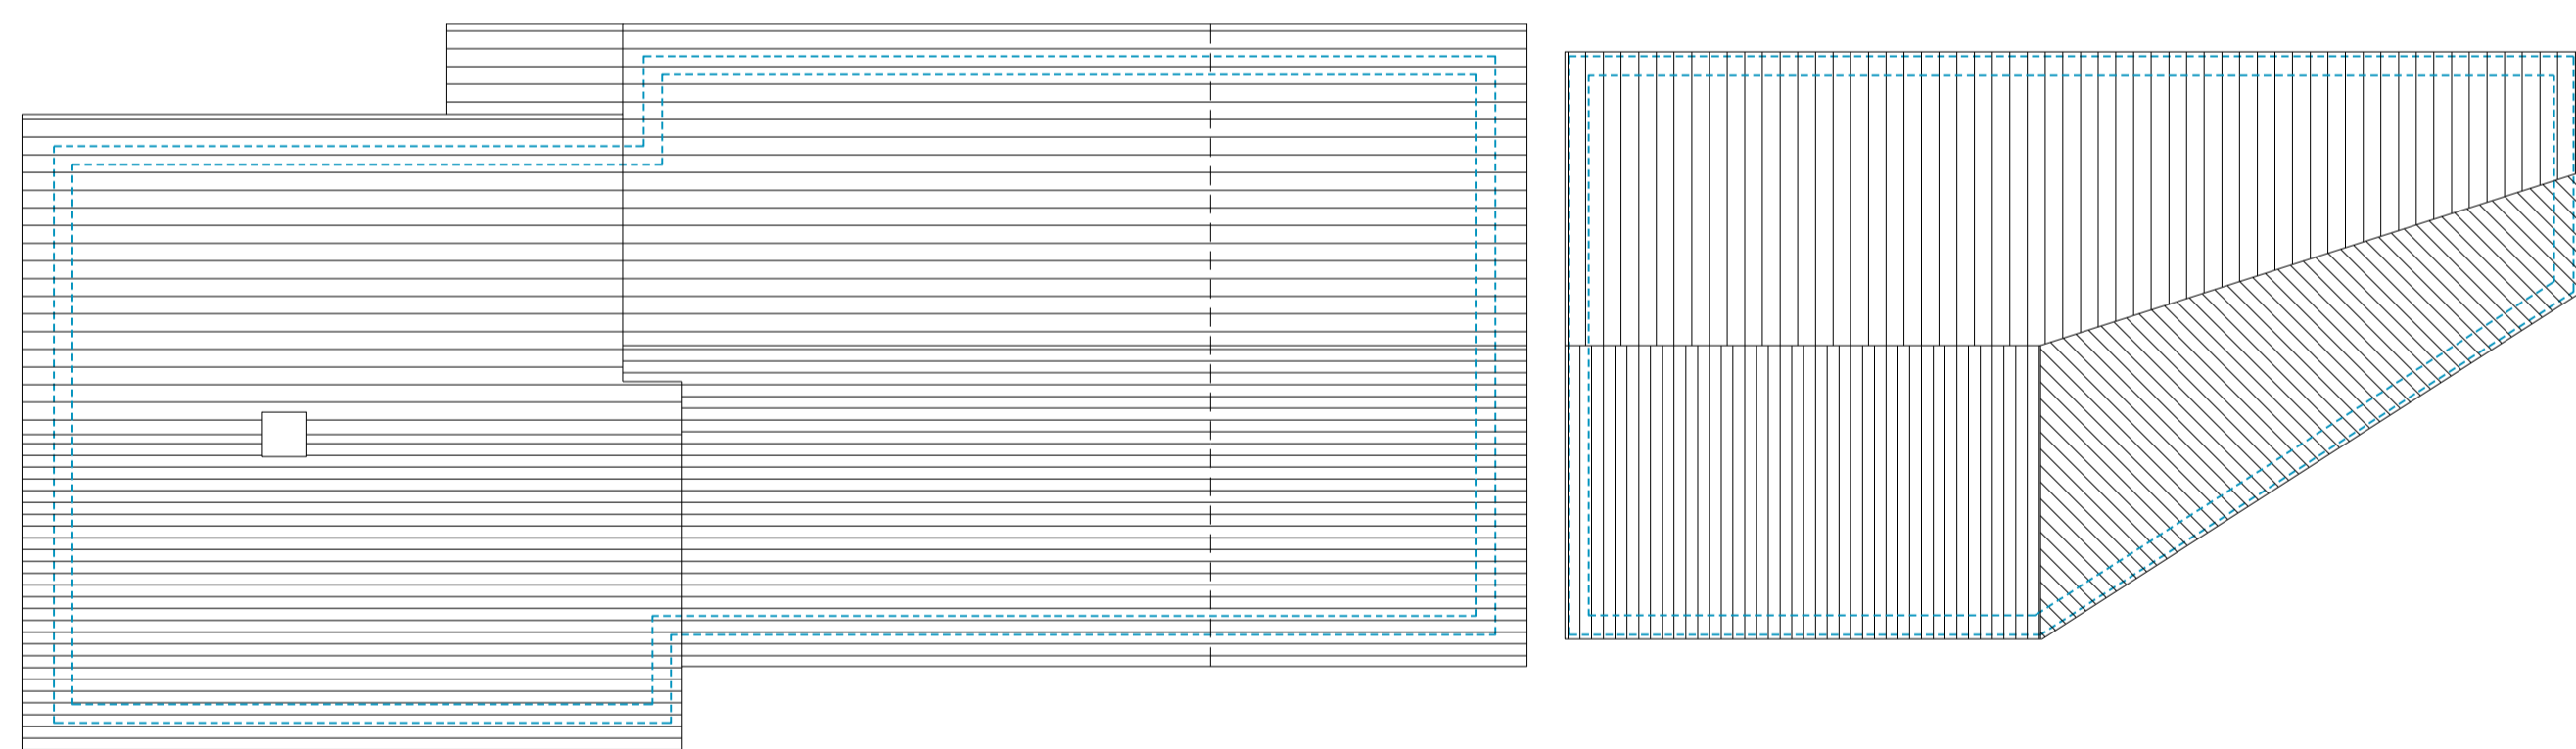

Roof Plan

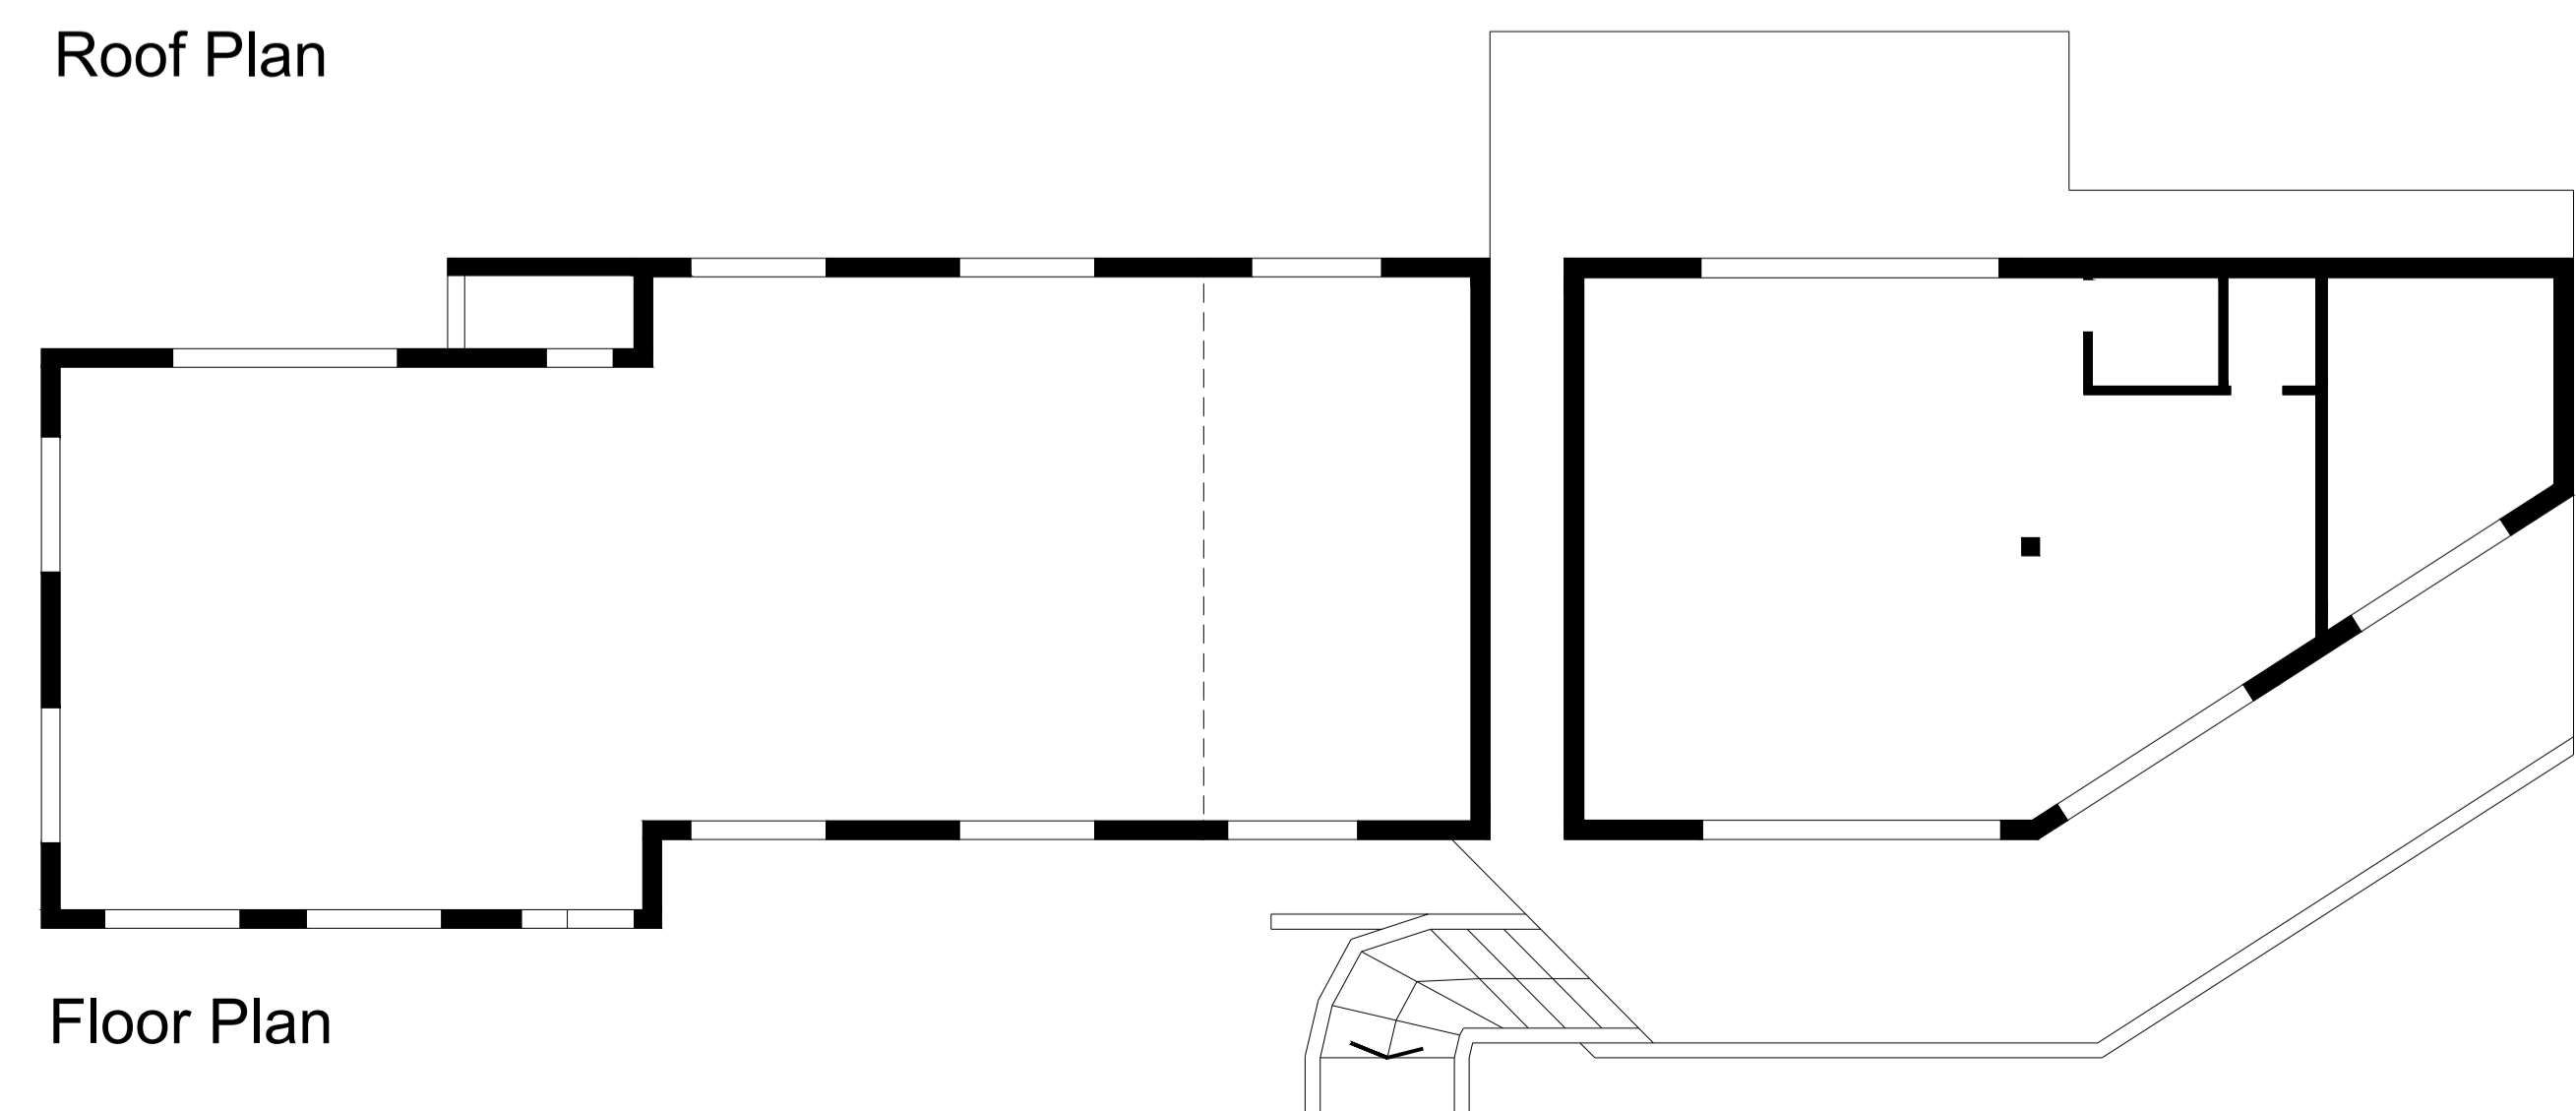


Floor Plan

REV	DESCRIPTION	DR / GH	DATE
	Beechmont Farm Hubbards Hill, Sevenoaks, TN13 1TR		
	EXISTING BUILDINGS		
Scale @ A1	AS-STATED		
Created	AUG23		
Drawn By	PJM		
Checked By	CHECKED-BY		
Purpose of Issue	PLANNING		

**OA-Residential**

OA Residential Architecture  
 Building Surveying  
 Project Management  
 Interior Design

Total GEFA  
 243m2 (2615qft) excluding studio 52m2 (559sqft)

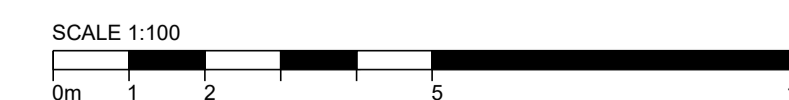

54 High Street  
 Sevenoaks  
 Kent / TN13 1JG 01732 806457

Job Reference Drawing Number Rev  
 23-13 101 .