



Notes


1. This drawing is the property of GBA Designs Limited. Copyright is reserved by them and this drawing is on the condition that it is not reproduced or copied in whole or in part without their written consent. Do not scale from this drawing. All dimensions to be checked on site before commencement of work. This drawing is to be read in conjunction with specifications and/or other consultants drawings where applicable.

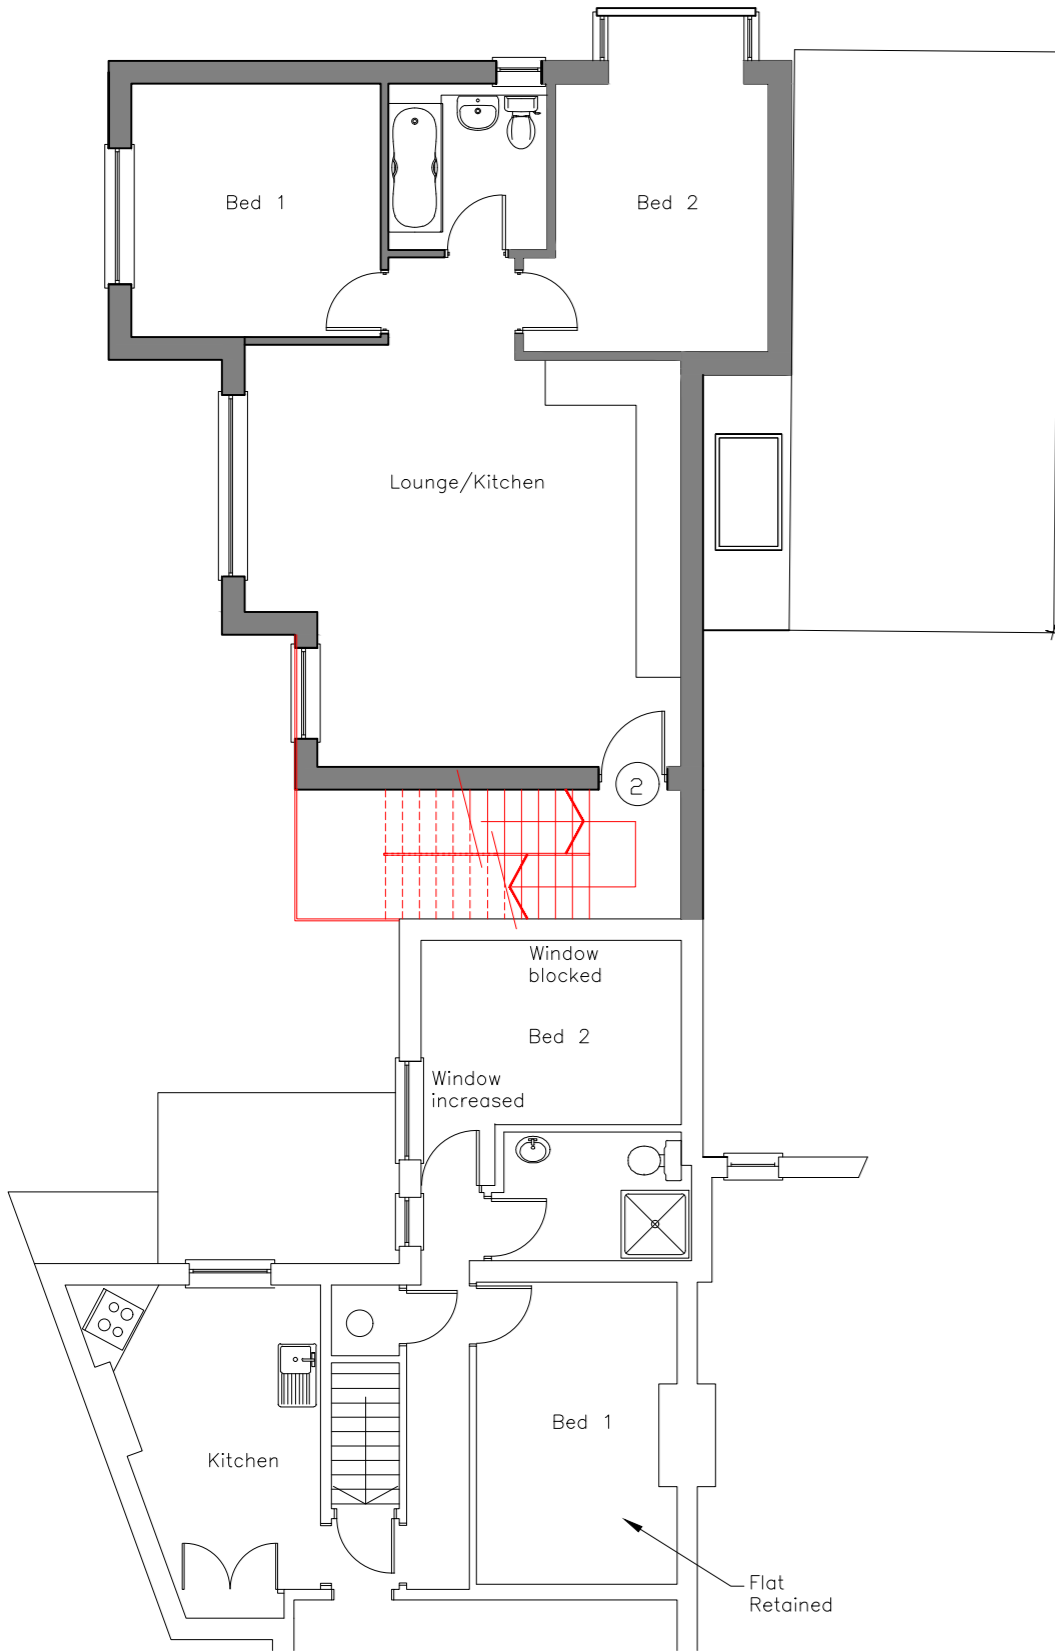

**First Floor
Flat 2**

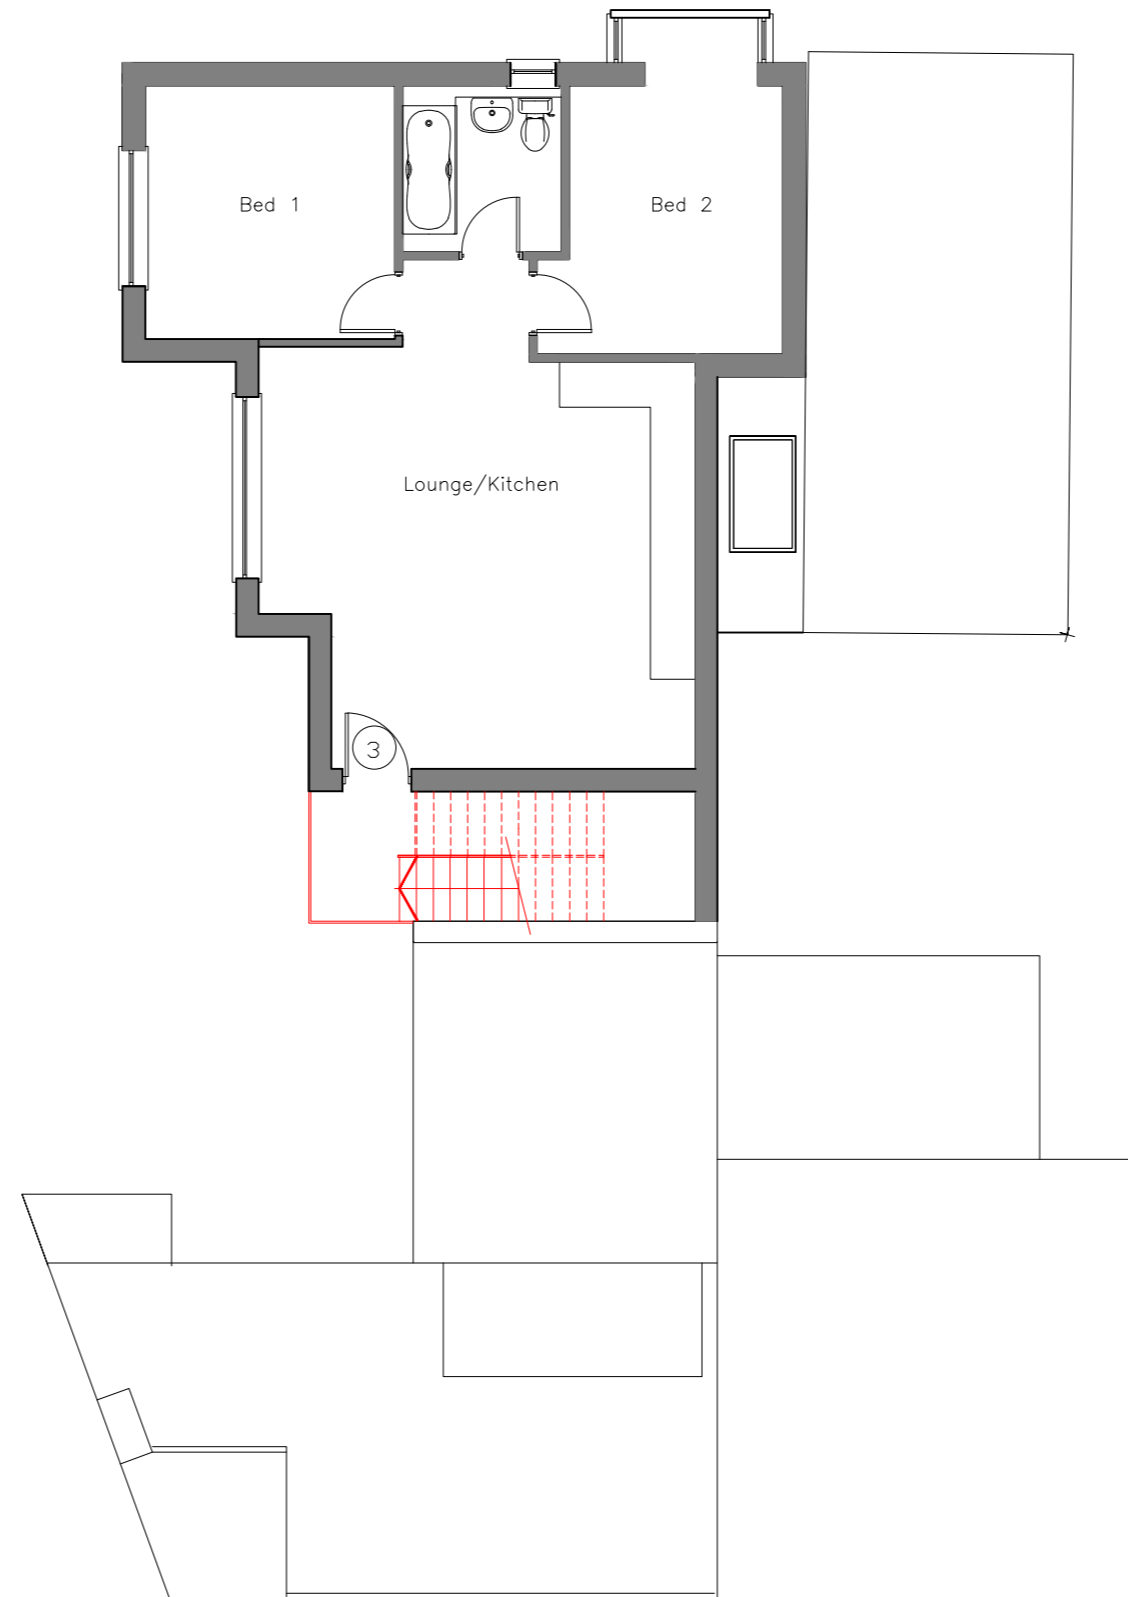


**Second Floor
Flat 3**

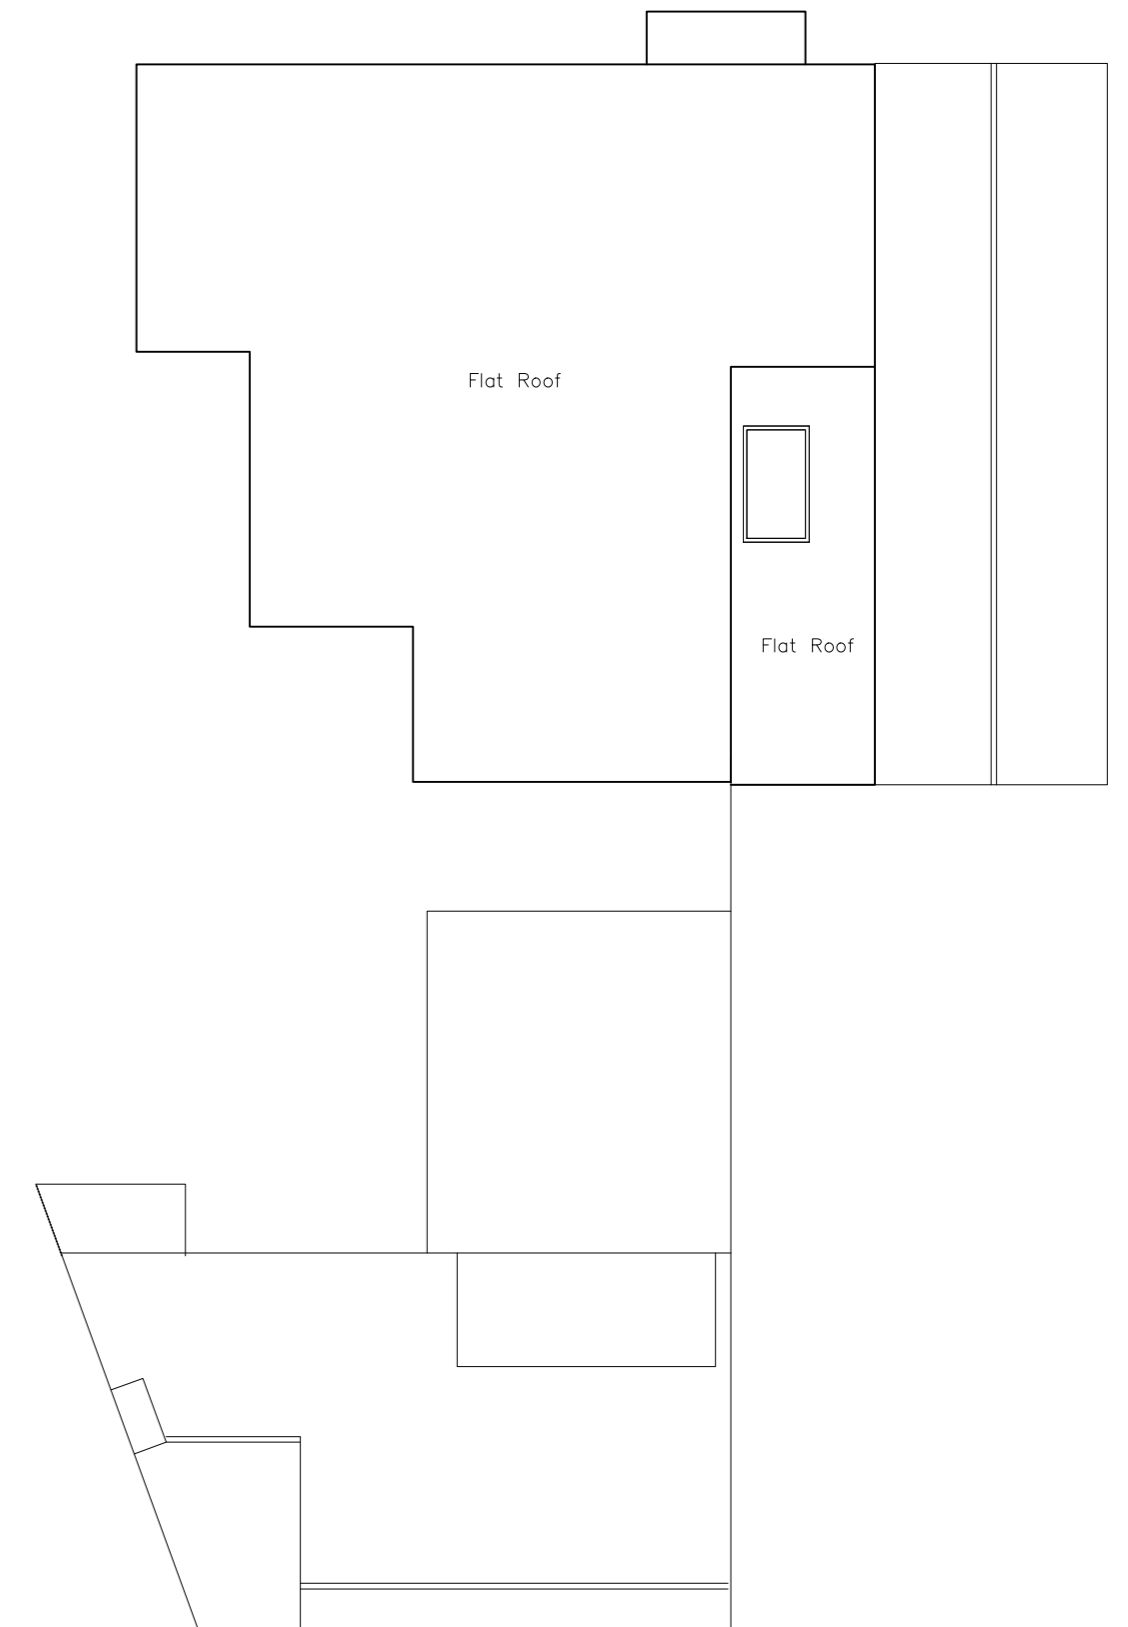


Roof Plan

Accommodation Schedule

FLAT 1	
GIA	62m ²
Lounge/Kitchen	25m ²
Bedroom 1	14m ²
Bedroom 2	10m ²
FLAT 2 & 3	
GIA	61m ²
Lounge/Kitchen	28m ²
Bedroom 1	11m ²
Bedroom 2	10m ²

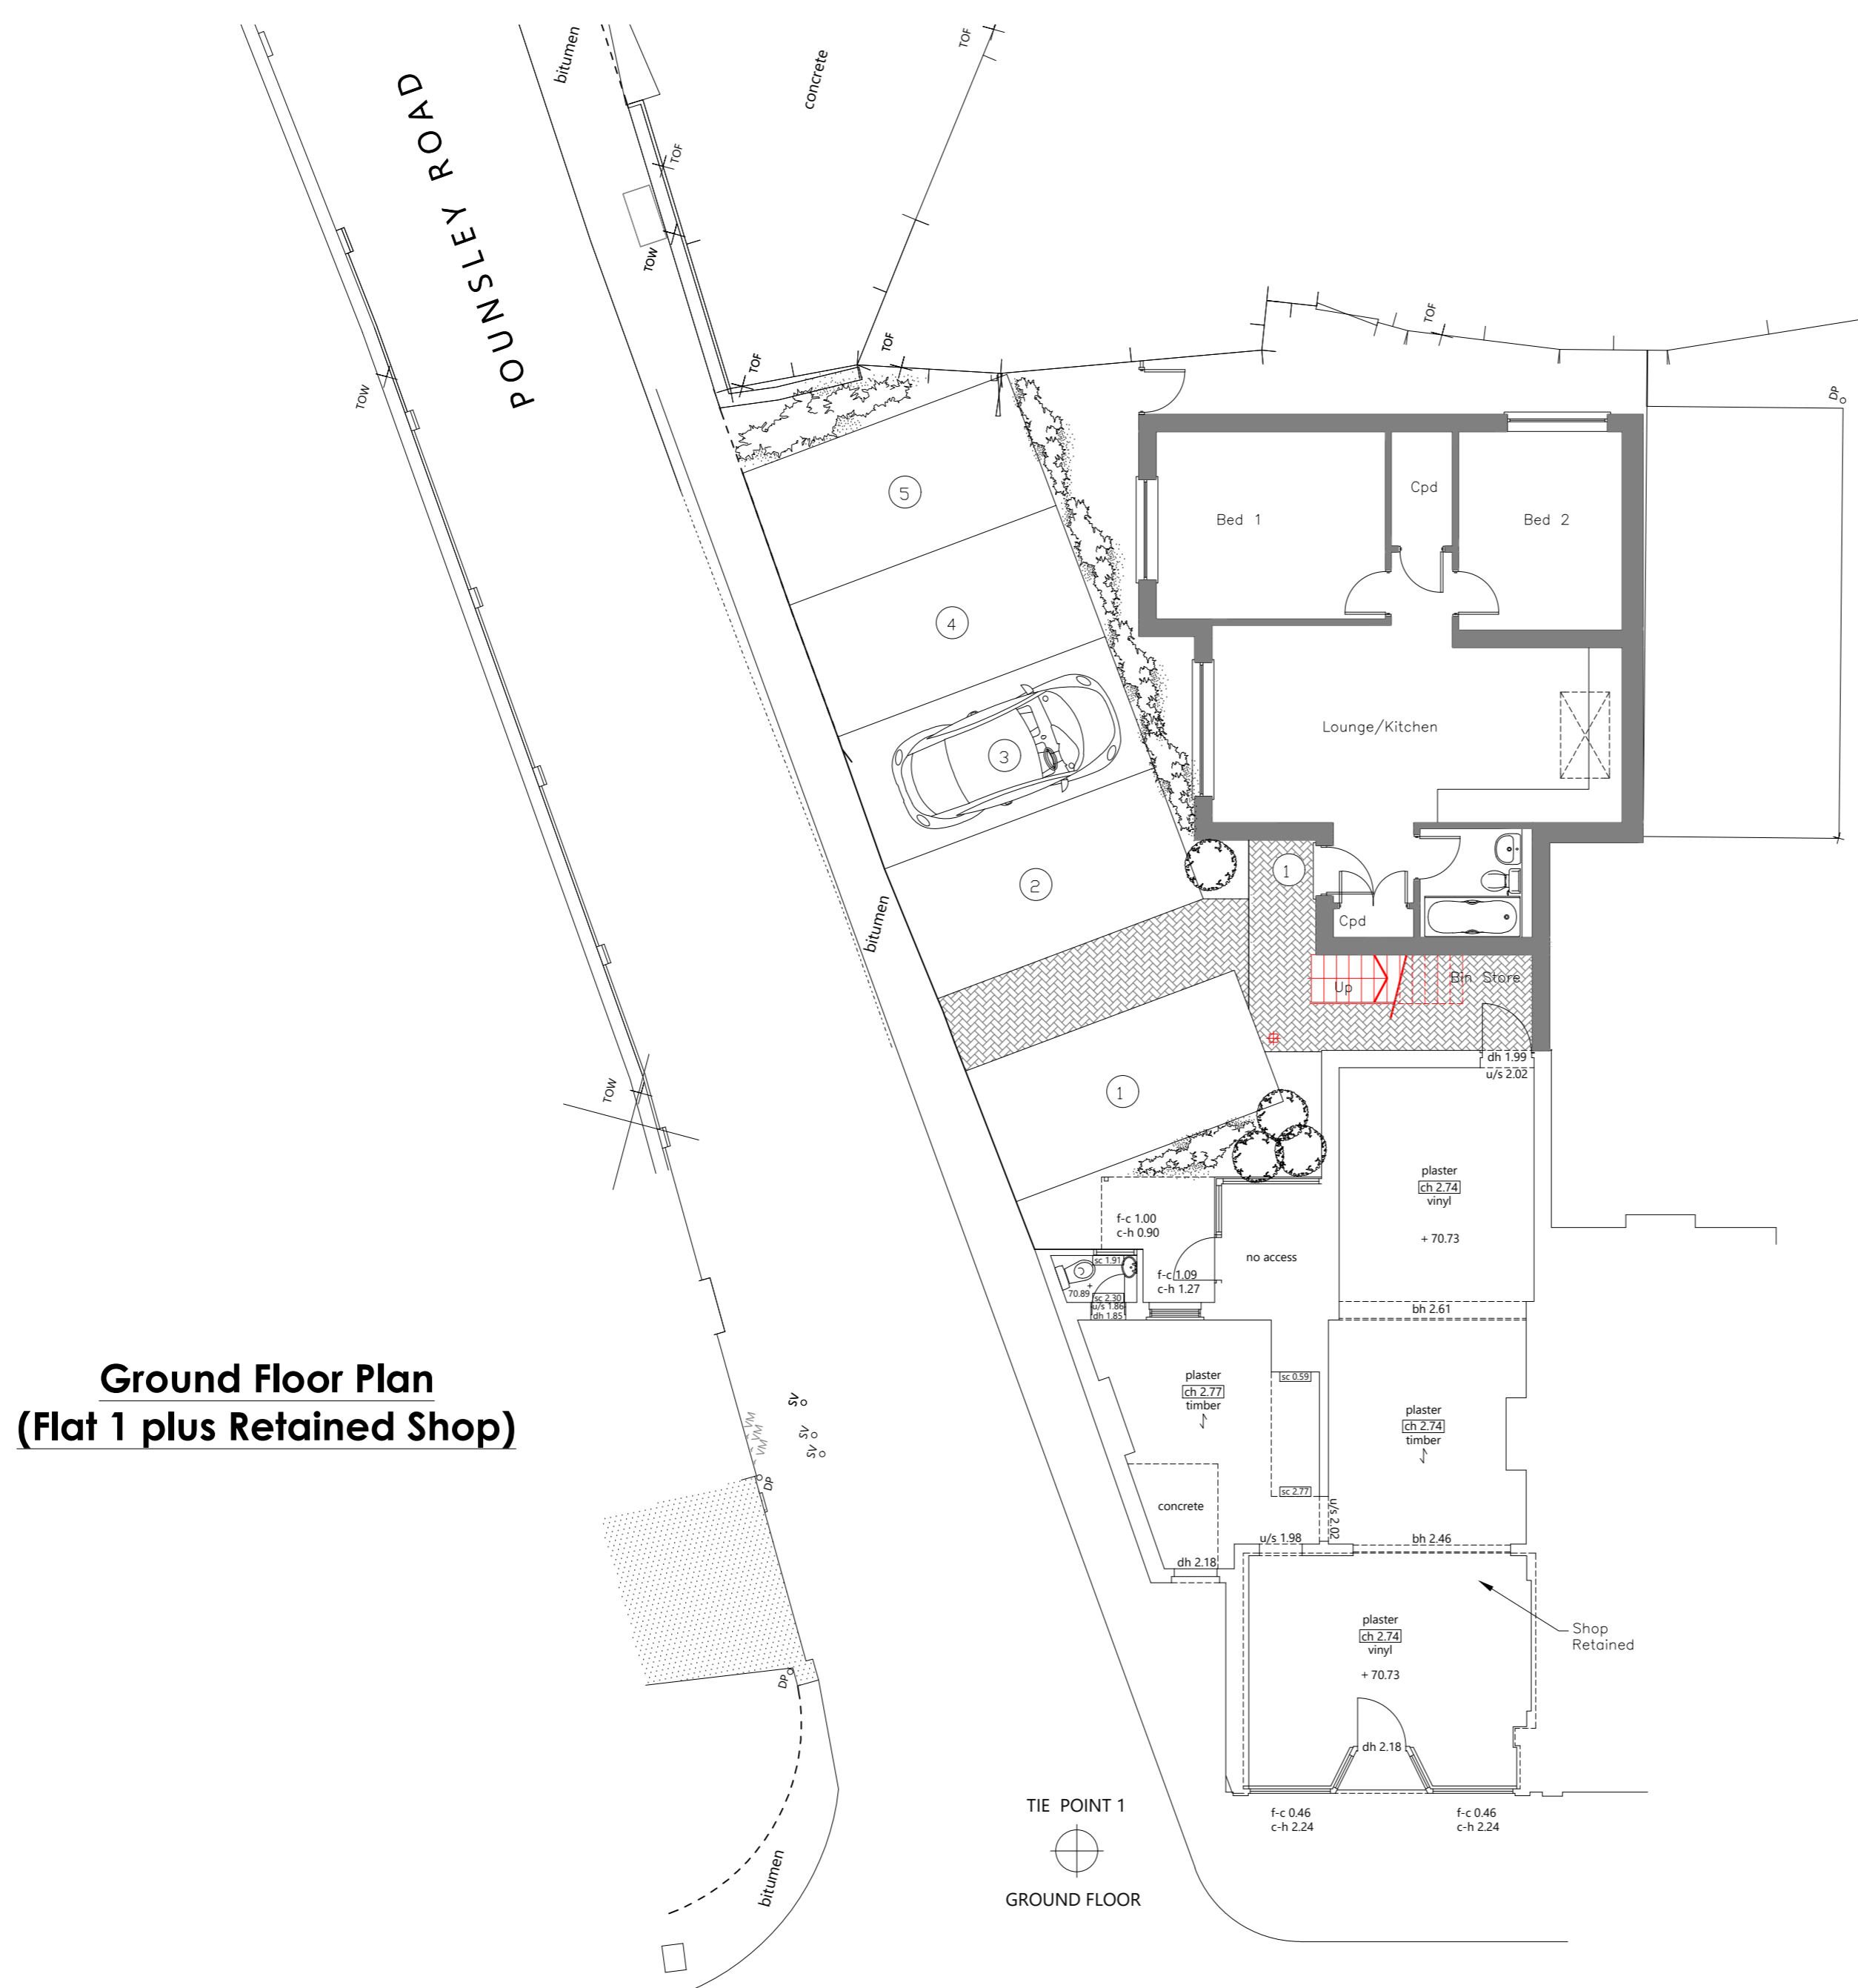

**Ground Floor Plan
(Flat 1 plus Retained Shop)**

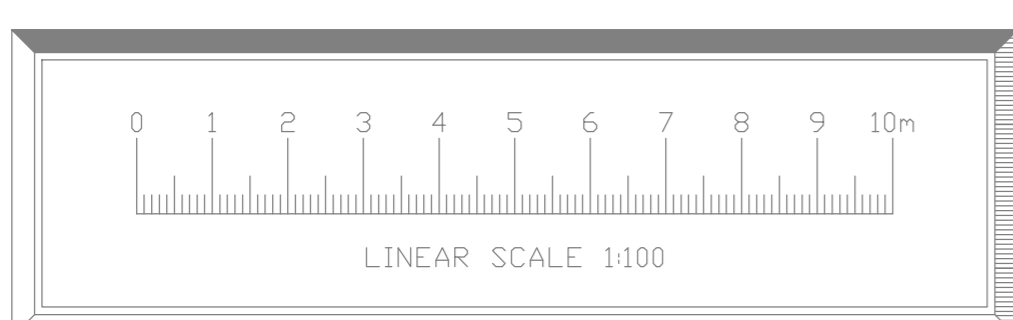

A Floor Plan GIA amended 17/03/22

REV. DESCRIPTION DATE

architectural & interior designers
Suite 18W/O Churchill Square Business Centrew
Kings Hill Kent
ME19 4YUW
tel: 01732523521 fax: 01732523404 email: info@gbadesigns.com



proposed alterations to:

20 London Road
Dunton Green
Mr D Barker

Floor Plans

SCALE DATE: DWG NO.
1:100 01/09/21 2379/103A