



Notes


1. This drawing is the property of GBA Designs Ltd. Copyright is reserved by them and this drawing on the condition that it is not reproduced or copied in whole or in part without their written consent. Do not scale from this drawing. All dimensions to be checked on site before commencement of work. This drawing is to be read in conjunction with specifications and/or other consultants drawings applicable.

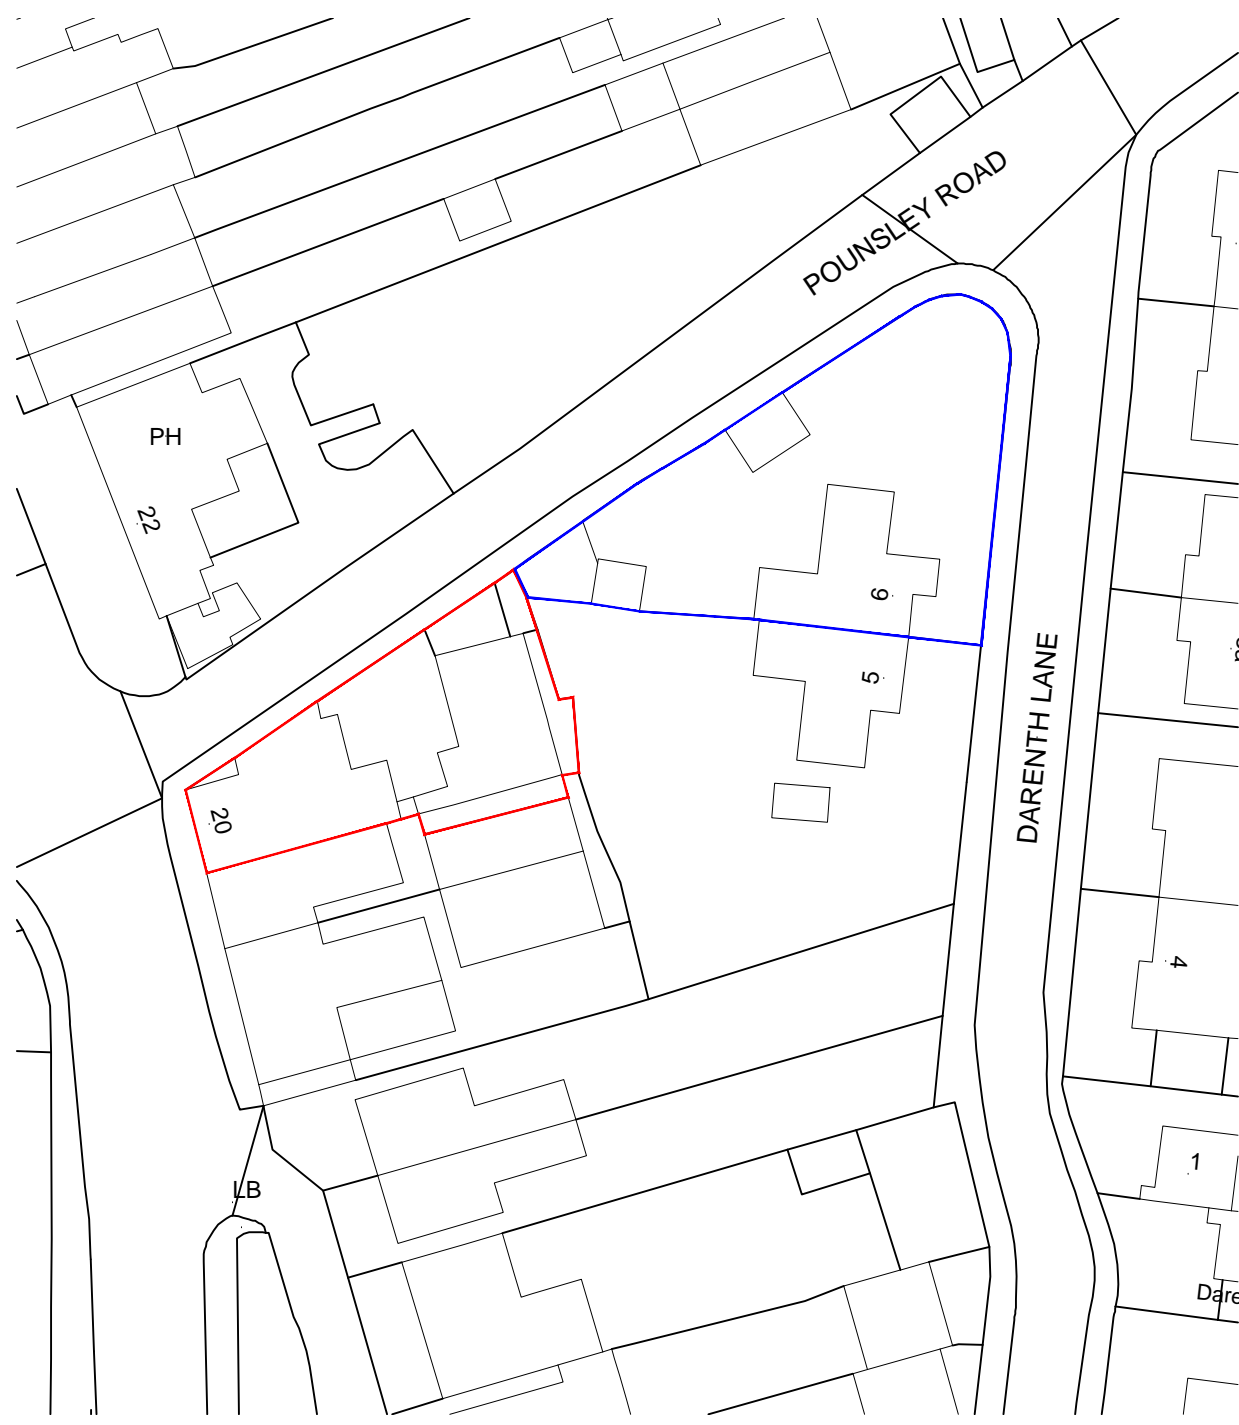




Existing Site Plan
1:500

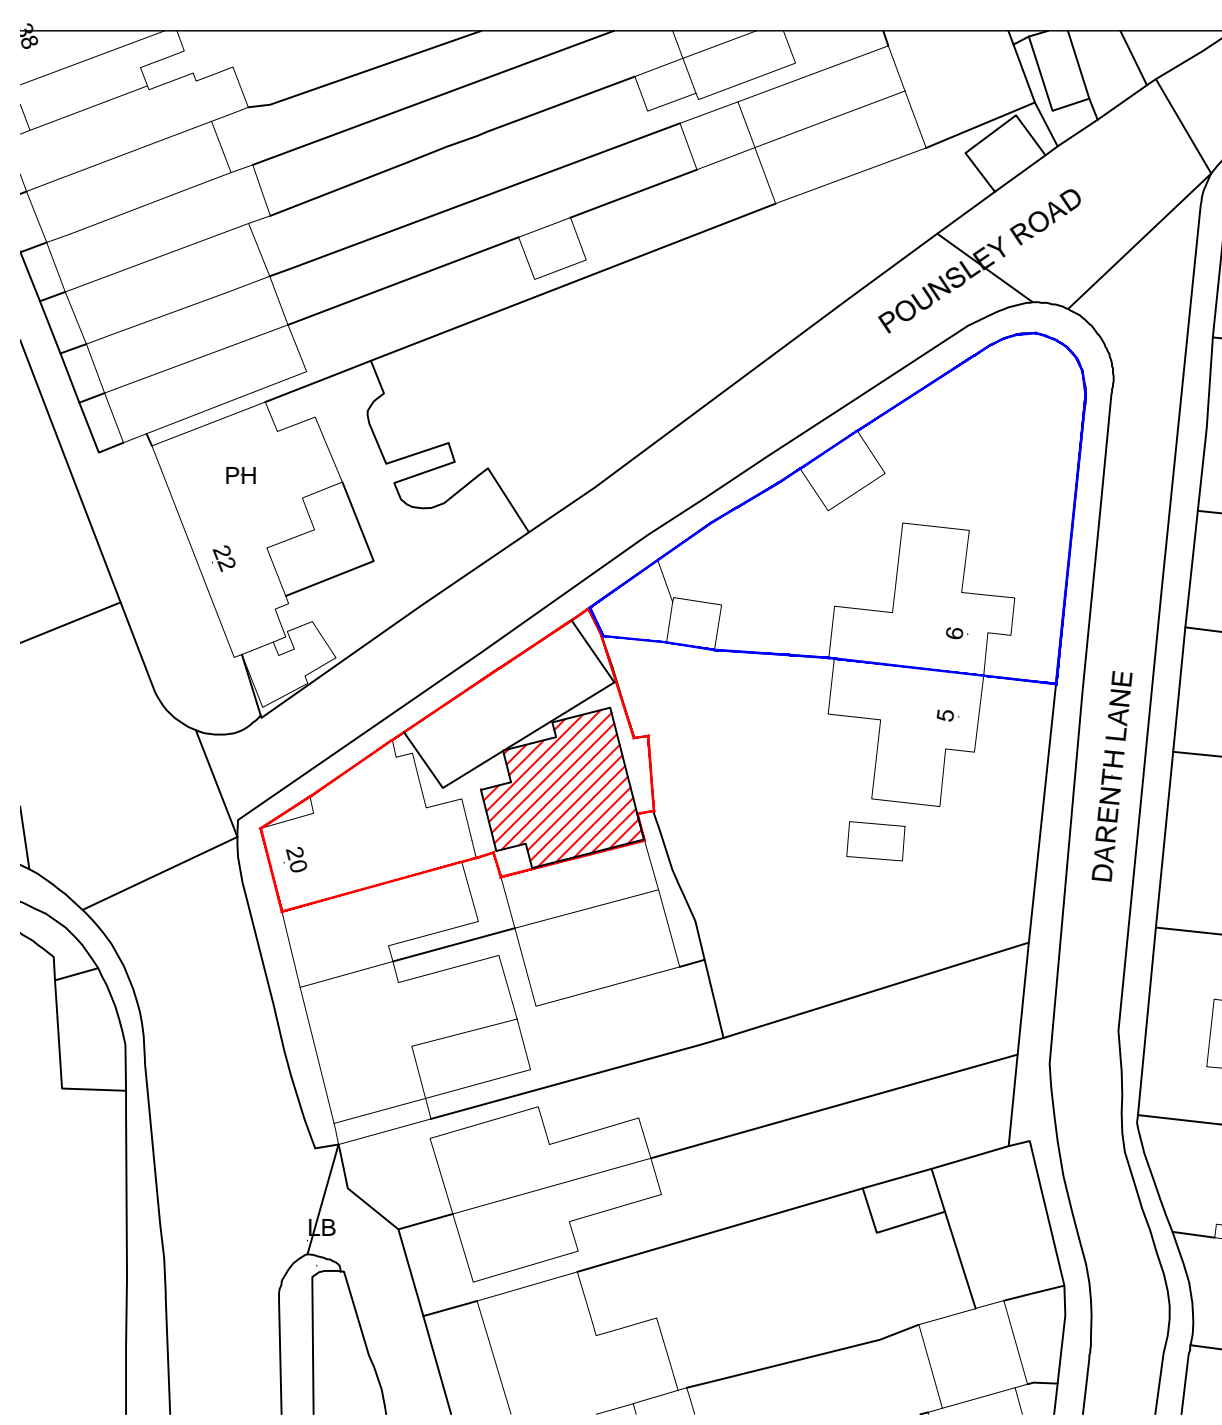

Proposed Site Plan
1:500

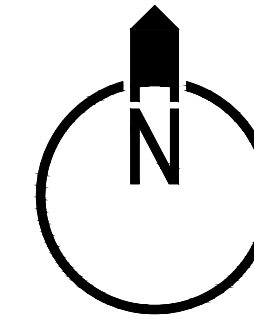

Location Plan
1:1250

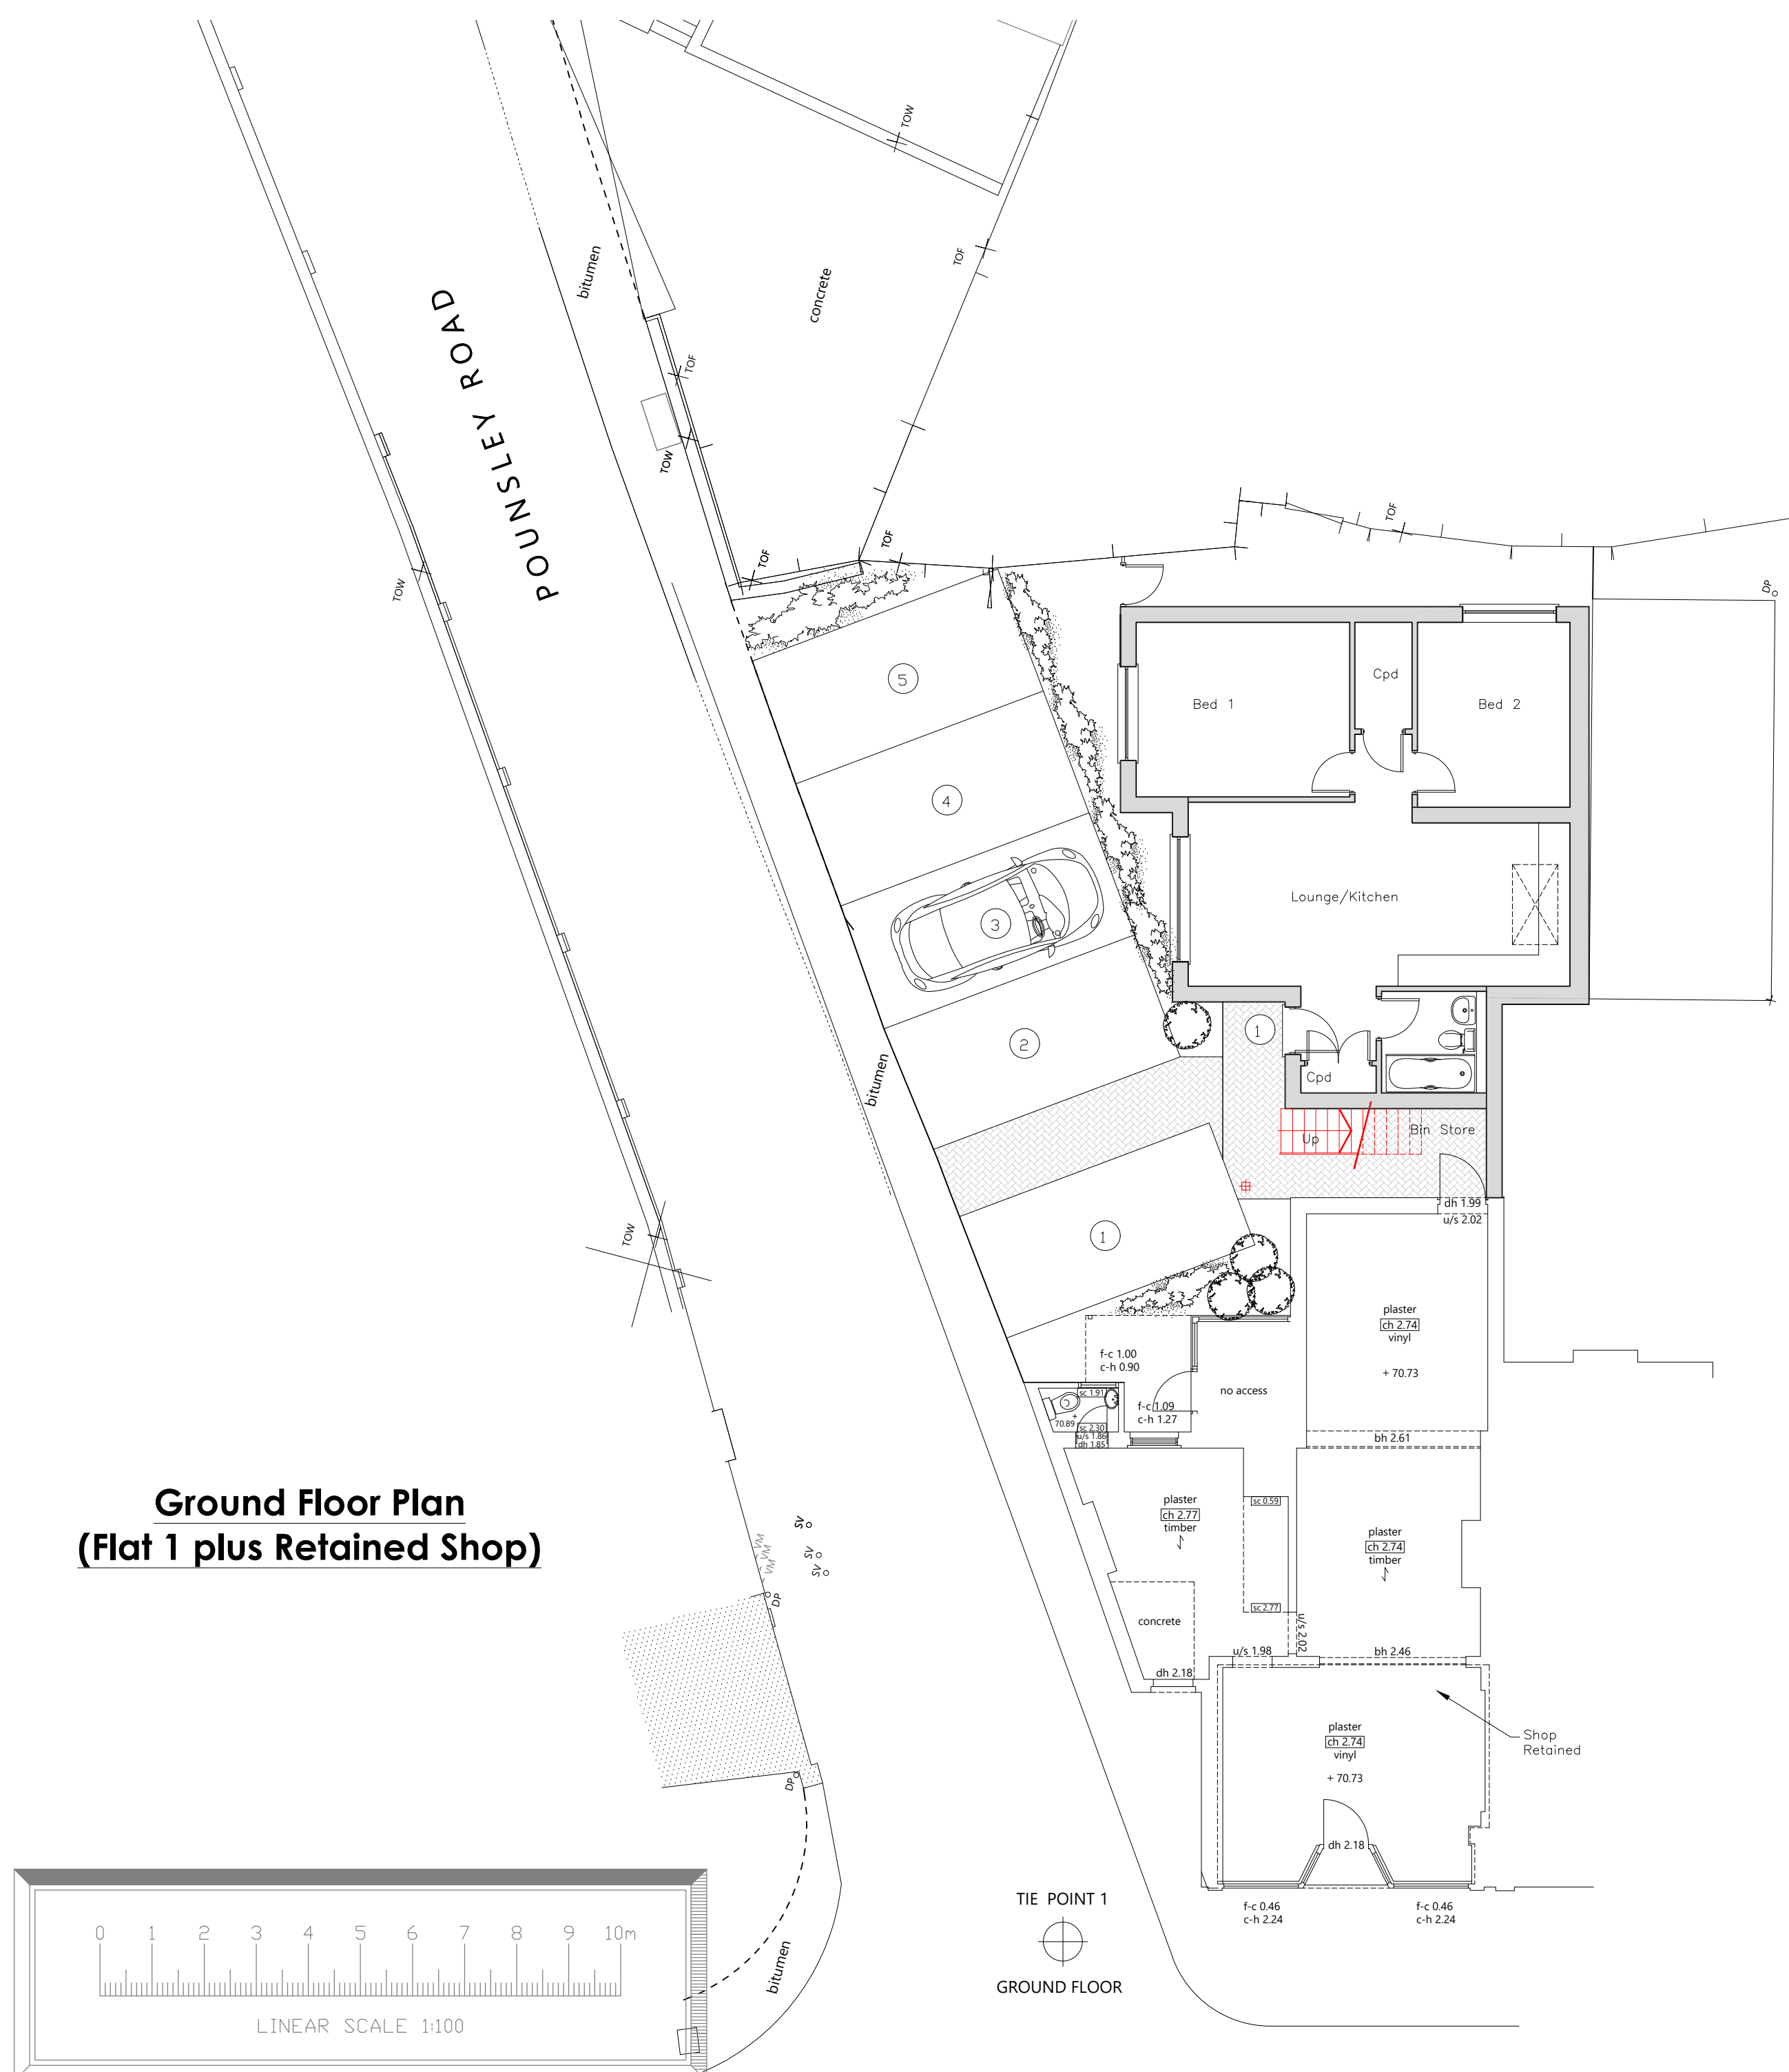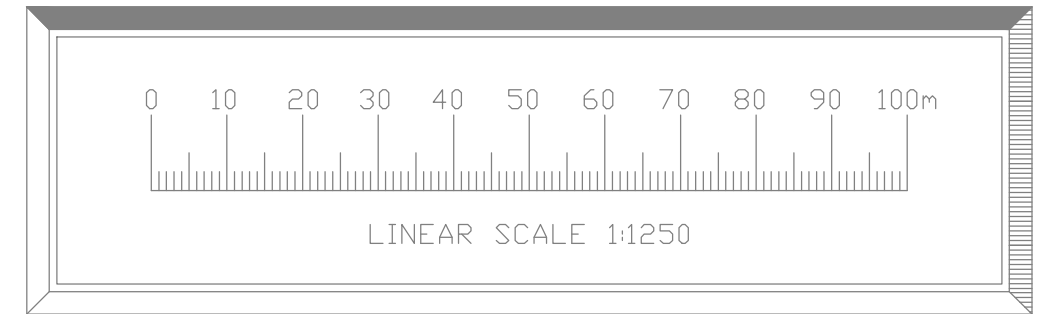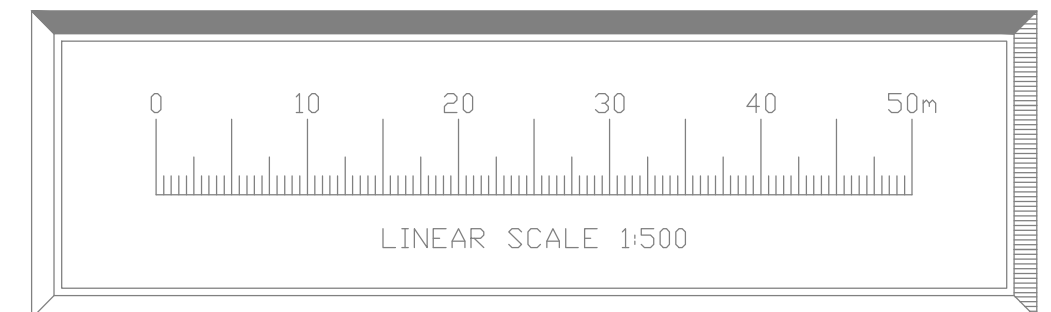

Ground Floor Plan
(Flat 1 plus Retained Shop)

REV. DESCRIPTION DATE

architectural & interior designers
Suite 18W0 Churchill Square Business Centre
Kings Hill Kent
ME19 4YUW
tel: 01732523521 fax: 01732523404 email: info@gbadesigns.com **gba**

proposed alterations to:

20 London Road
Dunton Green
Mr D Barker

Proposed Site Plan

SCALE DATE DWG NO.
1:100 01/09/21 2379/101