



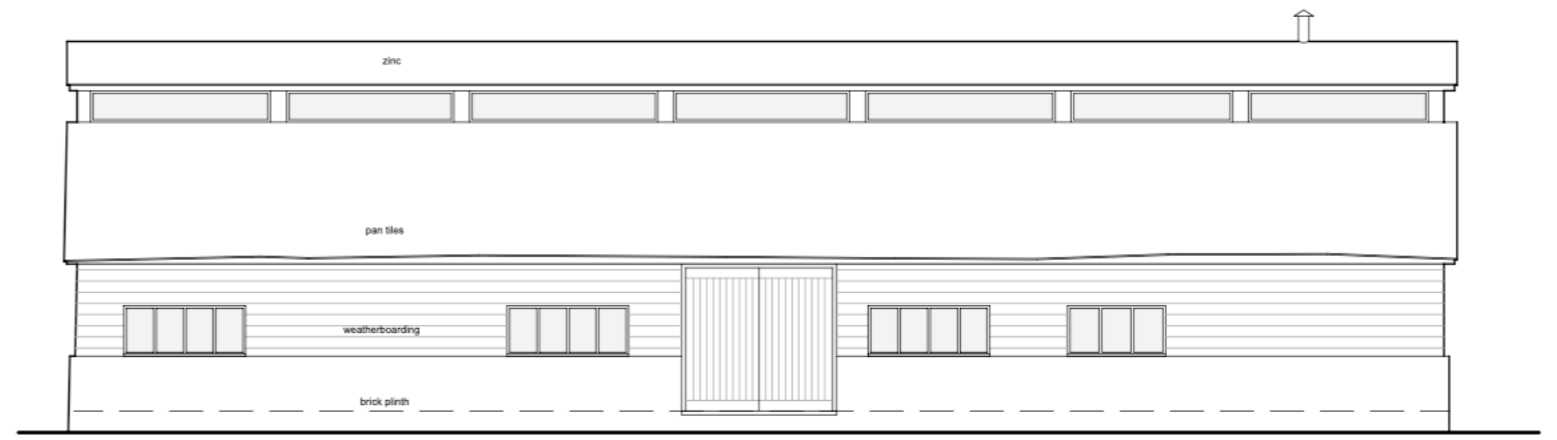


South Elevation

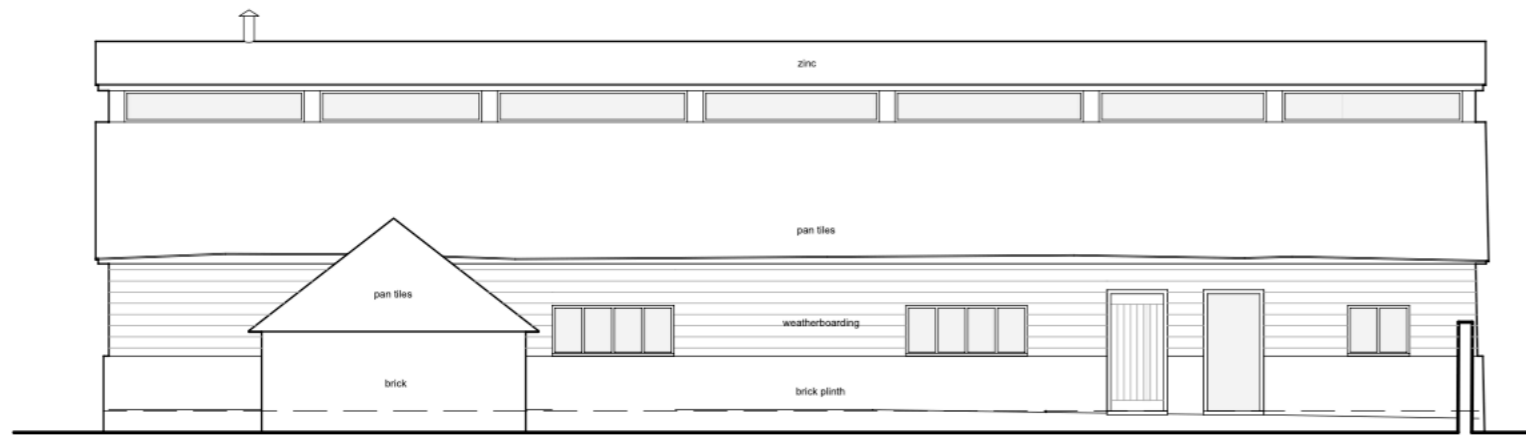


West Elevation



East Elevation

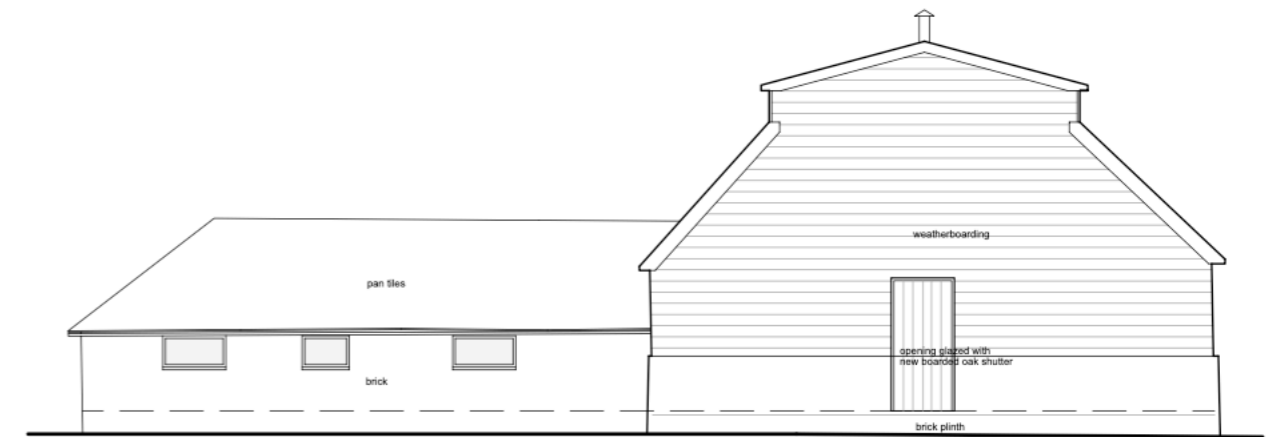

North Elevation

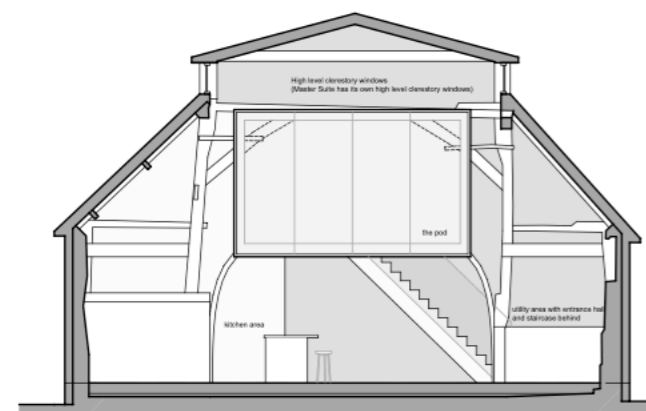

Section AA

The Open Barn Elevations

Drawings Prepared by **Whitworth Architects**
 Used by agreement
 Not to be used for any other purpose other than
 for the renewal of the planning approval
DC/18/03787

Rev:	Date:	Revision:
t	r	a
a	r	c
i	n	g
h	o	u
s	e	
a	r	c
h	i	t
e	e	c
t	s	

2 Rose Cottage • North Green Rd • Pulham St Mary • Norfolk • IP214XX
 Tel: 01397 608057 M: 07799112008 e-mail: robmf@zoo.co.uk
 Project: Residential Conversion of Agricultural Buildings at
 Batisford Hall Farm, Church Road, Batisford IP14 2HG

Drawing: Proposed - The Open Barn Elevations

Scale: 1:50 @ A1 or 1:100 @ A3 Date: Feb 2024

Job Ref: BAT - 212 - Dwg No. Rev:

This drawing is copyright. This drawing must not be scaled. Before commencing any work the contractor must set out and check all dimensions.