





INDICATIVE ELEVATIONS
SCALE 1:50

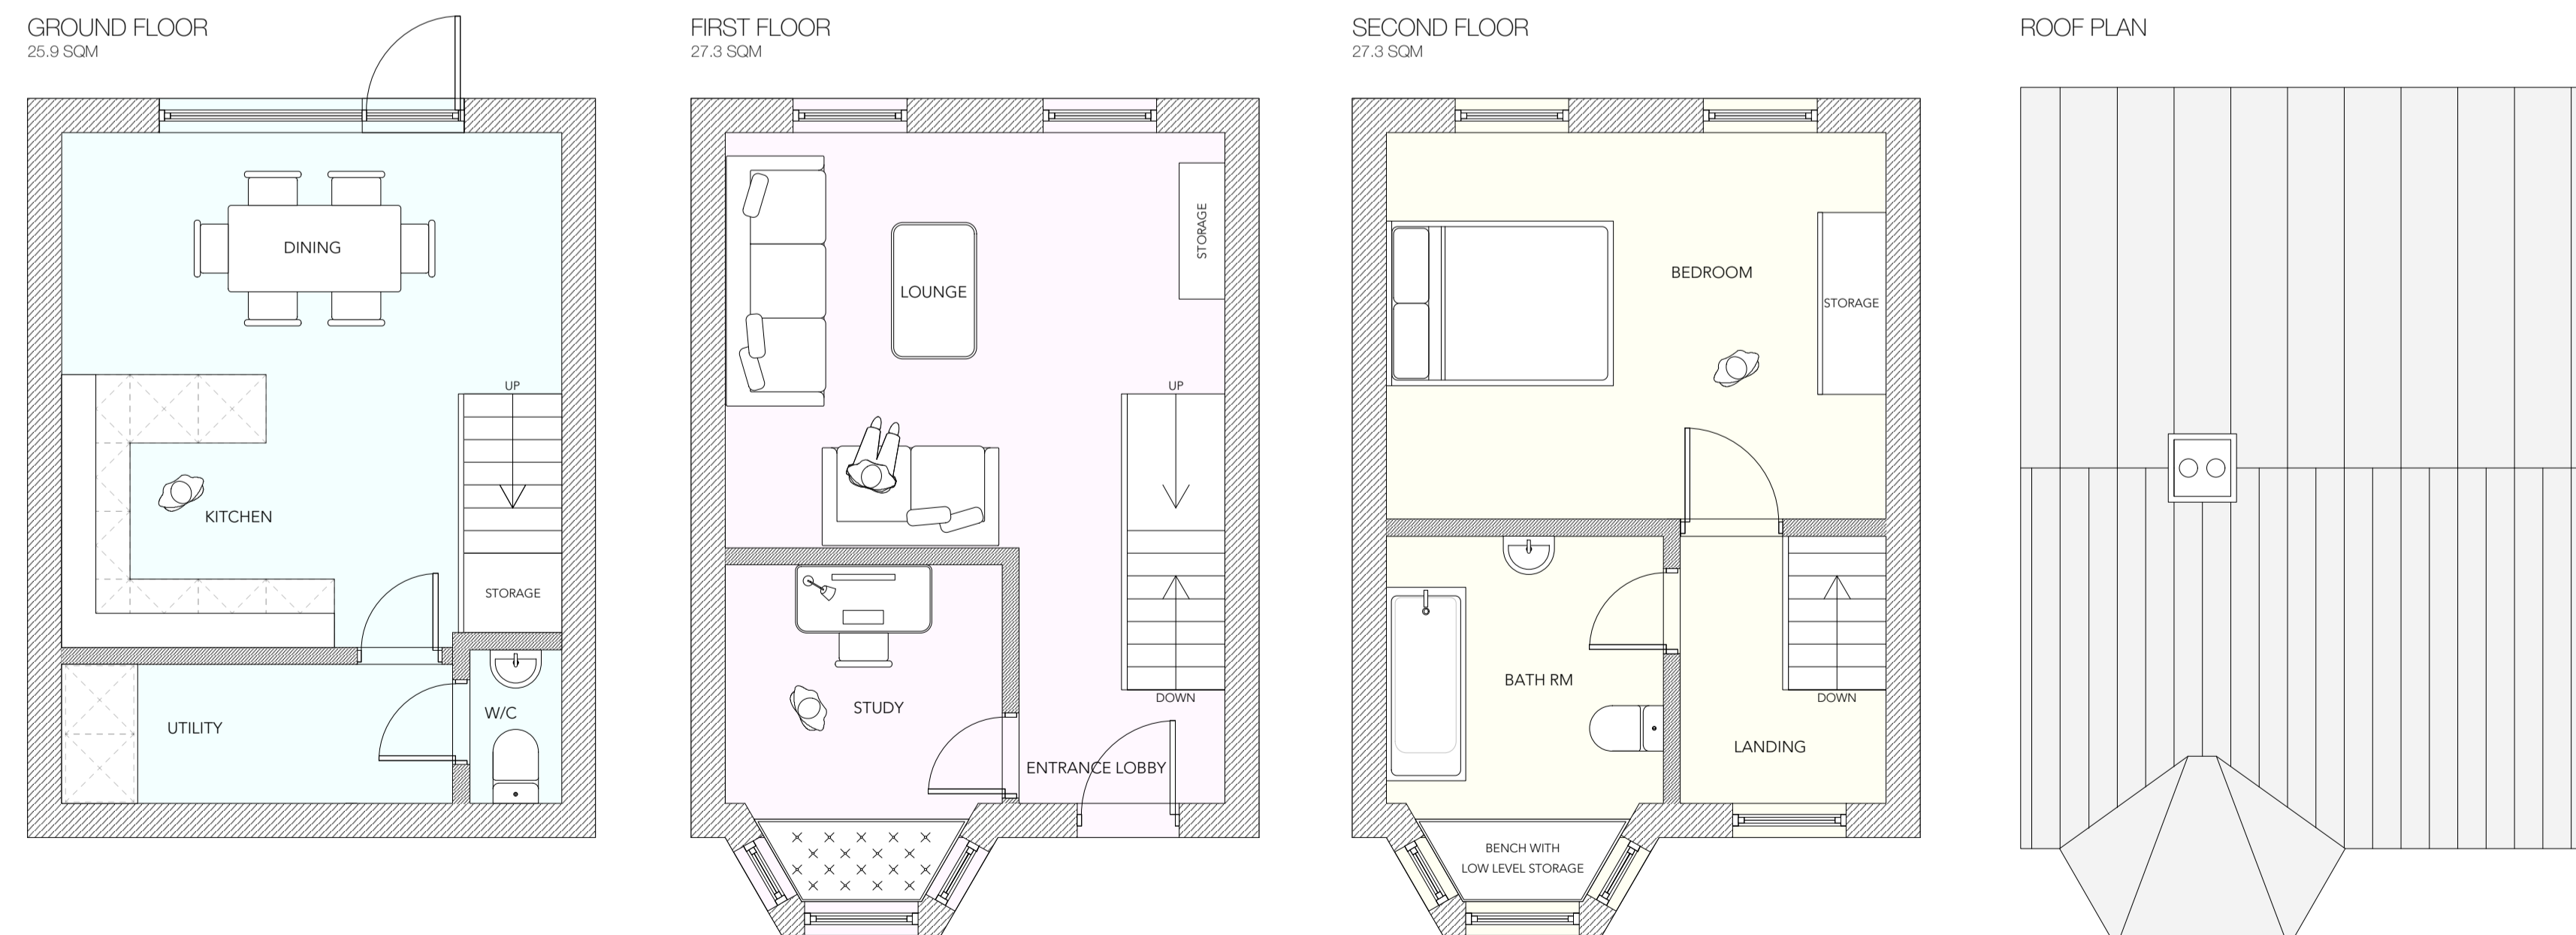

INDICATIVE FLOOR PLANS
SCALE 1:50

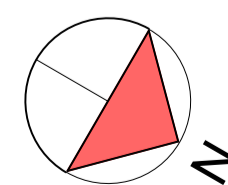



Professional Architectural
Services

www.PlanFree.co.uk
Info@PlanFree.co.uk
 +44 (0) 7541835799
 +44 (0) 1787 376701

Liston Hall Barn, Liston Hall Lane, Gosfield, CO9 1SB

Client
E.Whitehart & K.Bedford

Project
12 Clarence Road, Sudbury - Erection of No.5
one-bedroom terrace dwellings with parking and amenity

Title
Indicative Elevations and Floor Plans

Scale Multiple	Date FEB 24	Drawn PF	Checked OR	Drawing size A1
Drawing No. PF_202_03	Revision	Status Outline Planning		Series

Revision	Date	Comment

This drawing remains the property of PlanFree and may not be copied, altered, reproduced or disclosed without prior consent of PlanFree. Do not scale dimensions from the drawing. All dimensions are subject to the site confirmation by the contractor. Any discrepancies are to be directed to PlanFree. Copyright PlanFree 2024.