




PROPOSED WEST ELEVATION
Scale 1:100

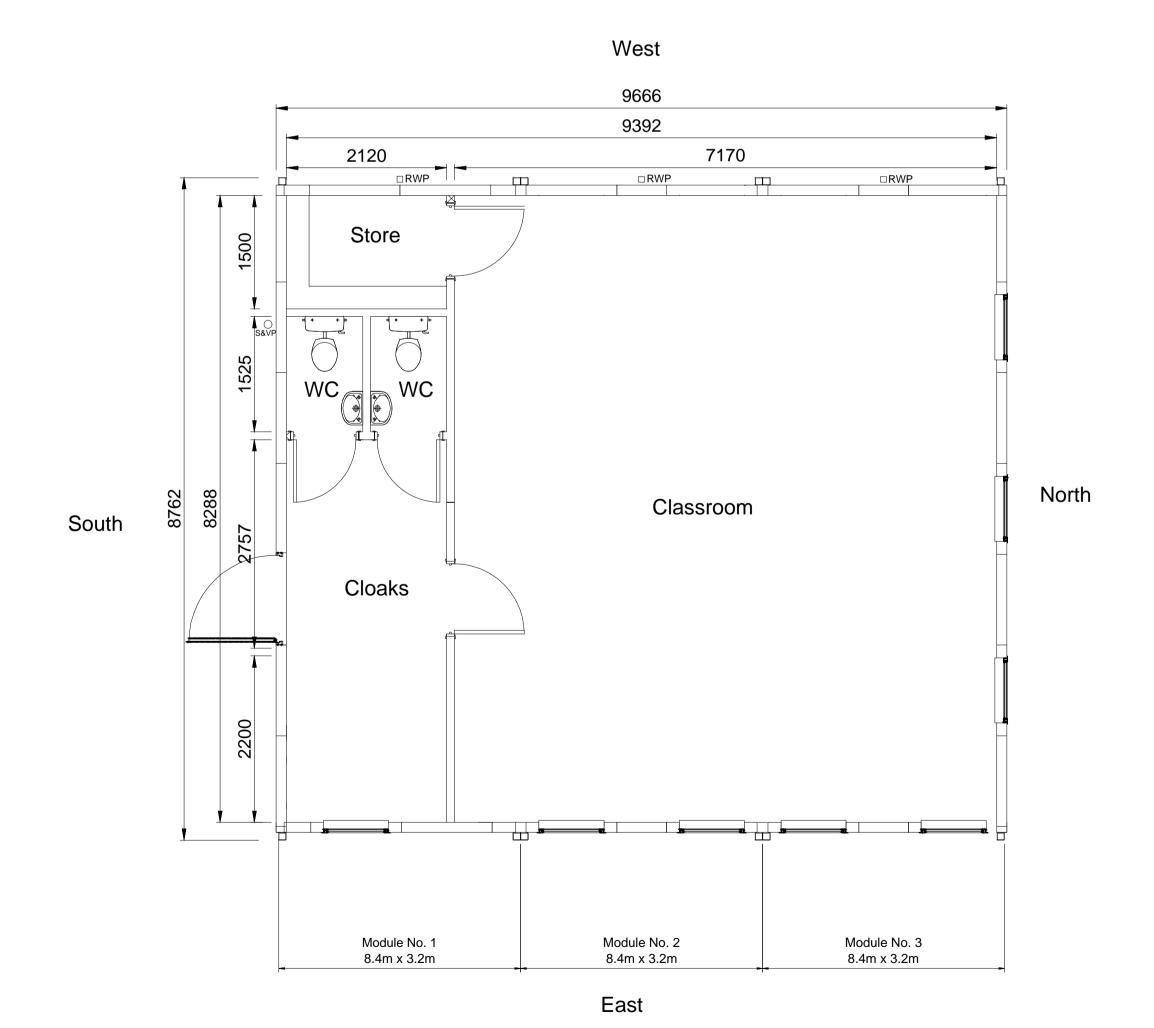

PROPOSED GA FLOOR PLAN

Scale 1:50

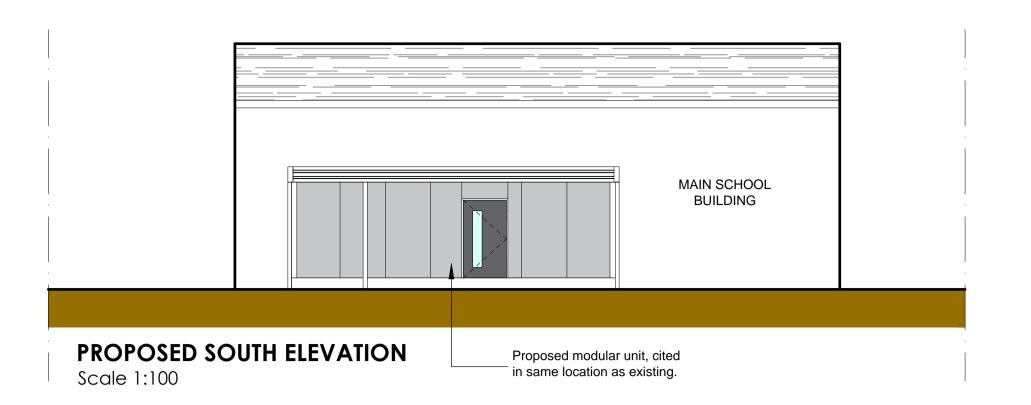

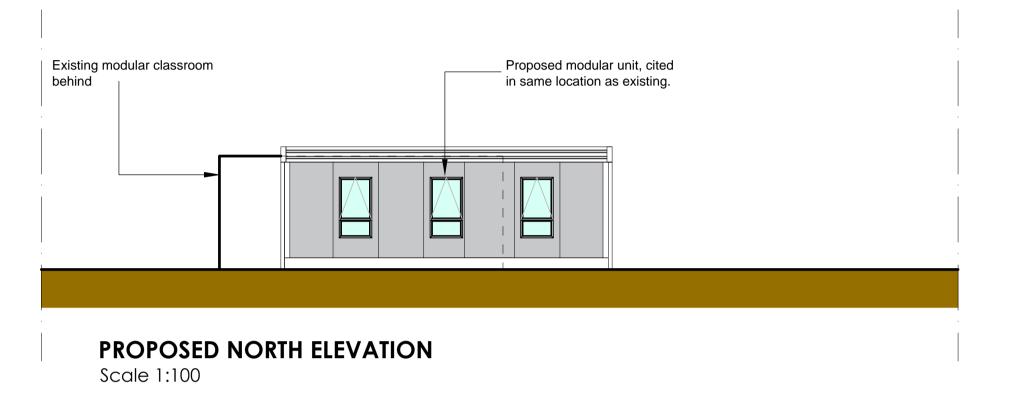



EXISTING EAST ELEVATION PHOTOScale NTS



EXISTING WEST ELEVATION PHOTOScale NTS






EXISTING SOUTH ELEVATION PHOTO Scale NTS



EXISTING NORTH ELEVATION PHOTO Scale NTS

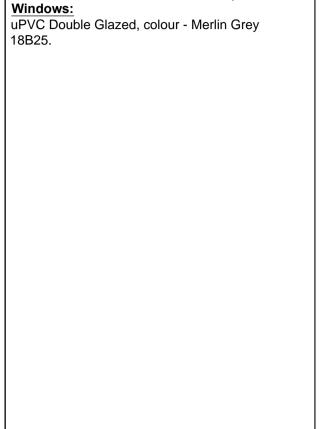

THIS DRAWING IS COPYRIGHT. Contractors and Consultants must check all dimensions on site. Only figure dimensions are to be used. Any discrepancies to be reported to the Project Architect before works proceed. This drawing shall be used only for the purpose intended.

Composite external wall panels with plastisol

coated steel external face, colour - Albatross,

Profiled composite roof sheet with plastisol coated steel external face, colour - Albatross

Britania metador 'defender' steel door with Powdercoat finish, colour - Merlin Grey 18B25

Profiled fascia plastisol coated steel face, colour

NOTES:

18B17


18B17.

Fascia:

- Merlin Grey 18B25

External Door:

External Walls:

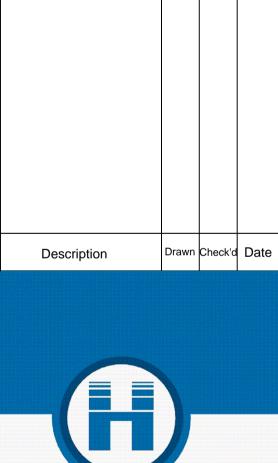



| Project Title: Rockbeare Primary - Modular Class Room |
|--|
| |

Proposed Plan & Elevations

Drawing Title:

Drawing No: P-03

| Scale: | 1:50/ 100 @: A1 | Drawn: LJB |
|----------|-----------------|--------------|
| Date: Fe | ah 2024 | Checked: MNC |

| Date. 1 65 202 | - T | |
|-----------------------|------------|--|
| Drawing Status: | PLANNING | |
| Project Ref: 023/1646 | | Client Info: First Federation Trust Blackpool Primary School |

Newton Abbot, TQ12 6JB