



Responsibility is not accepted for errors made by others in scaling from this drawing. All construction information should be taken from figured dimensions only.

0mm 50mm 100m

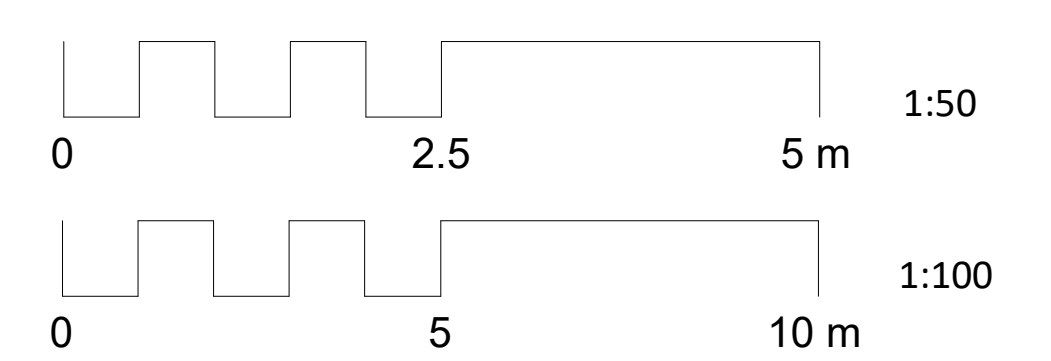


80 NEW BRISTOL ROAD 82 NEW BRISTOL ROAD 84 NEW BRISTOL ROAD 86 NEW BRISTOL ROAD 4 MOOR LANE


Proposed Street Elevation
1:50

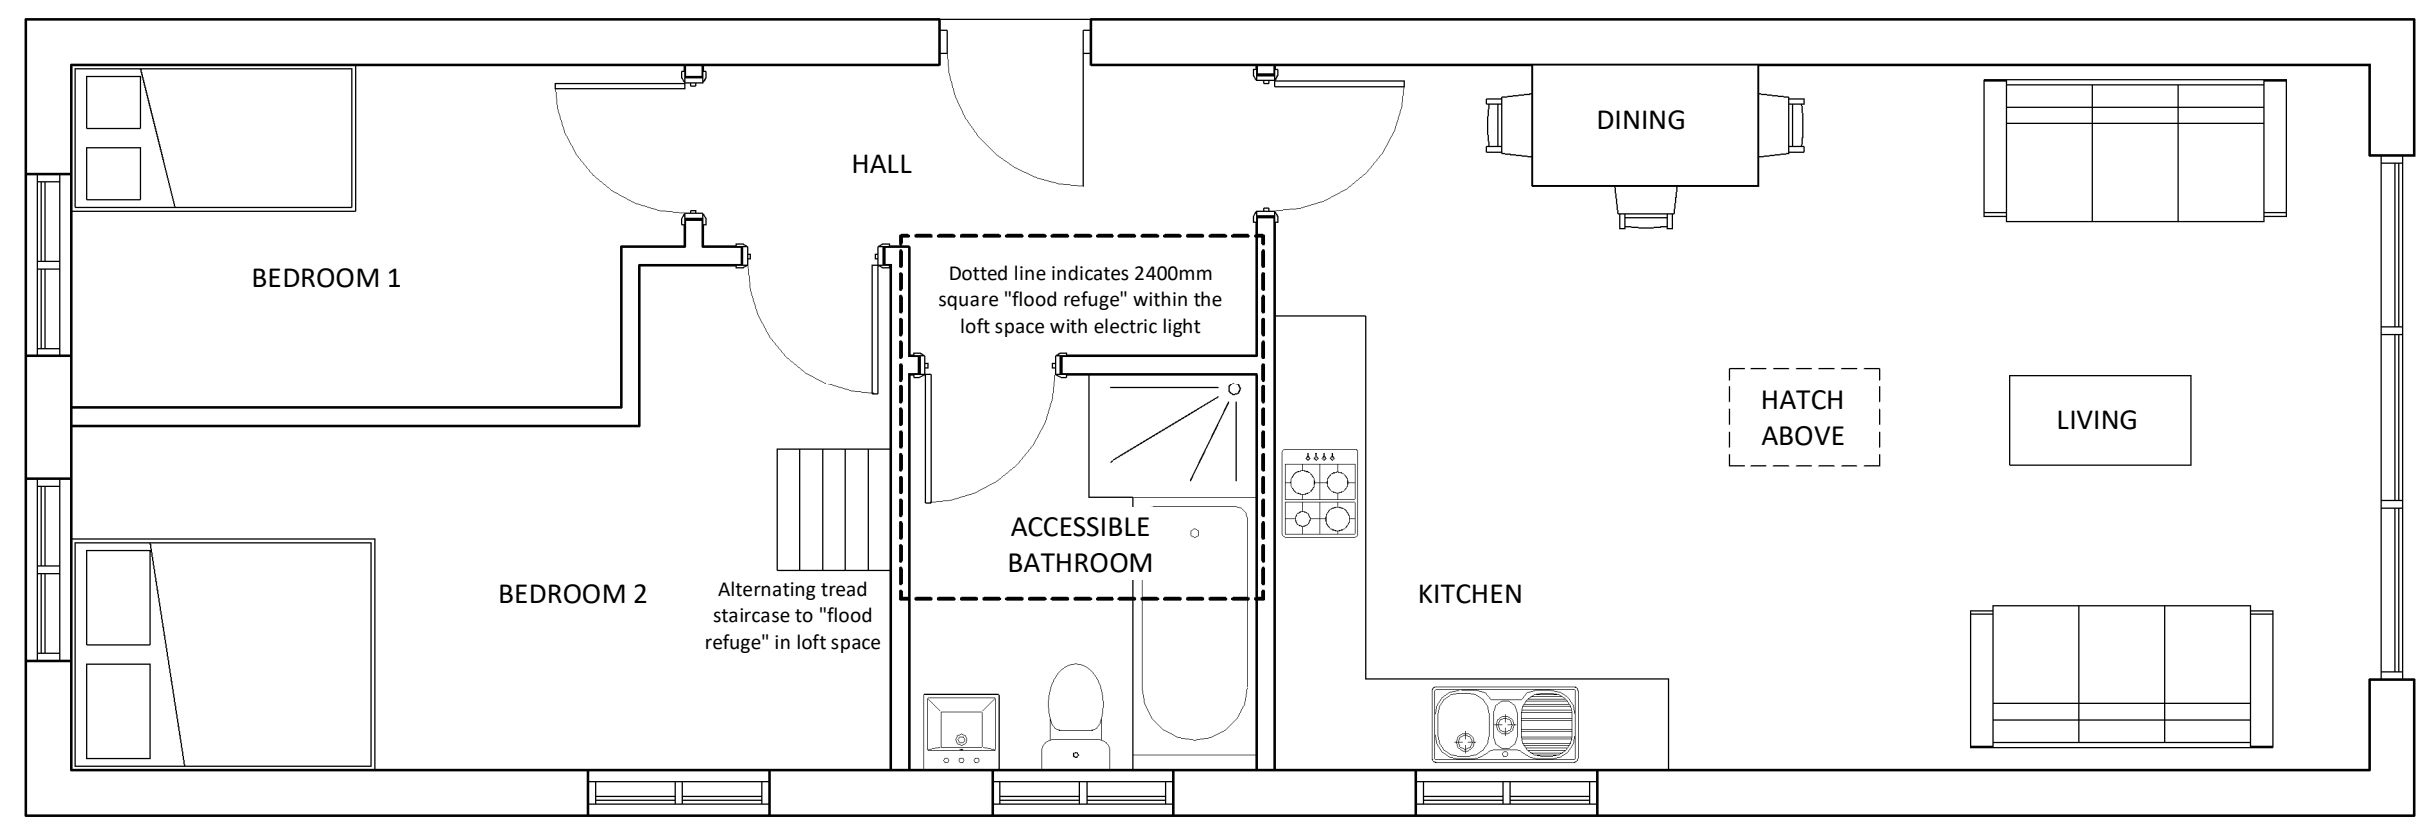

Proposed Ground Floor Plan
1:50

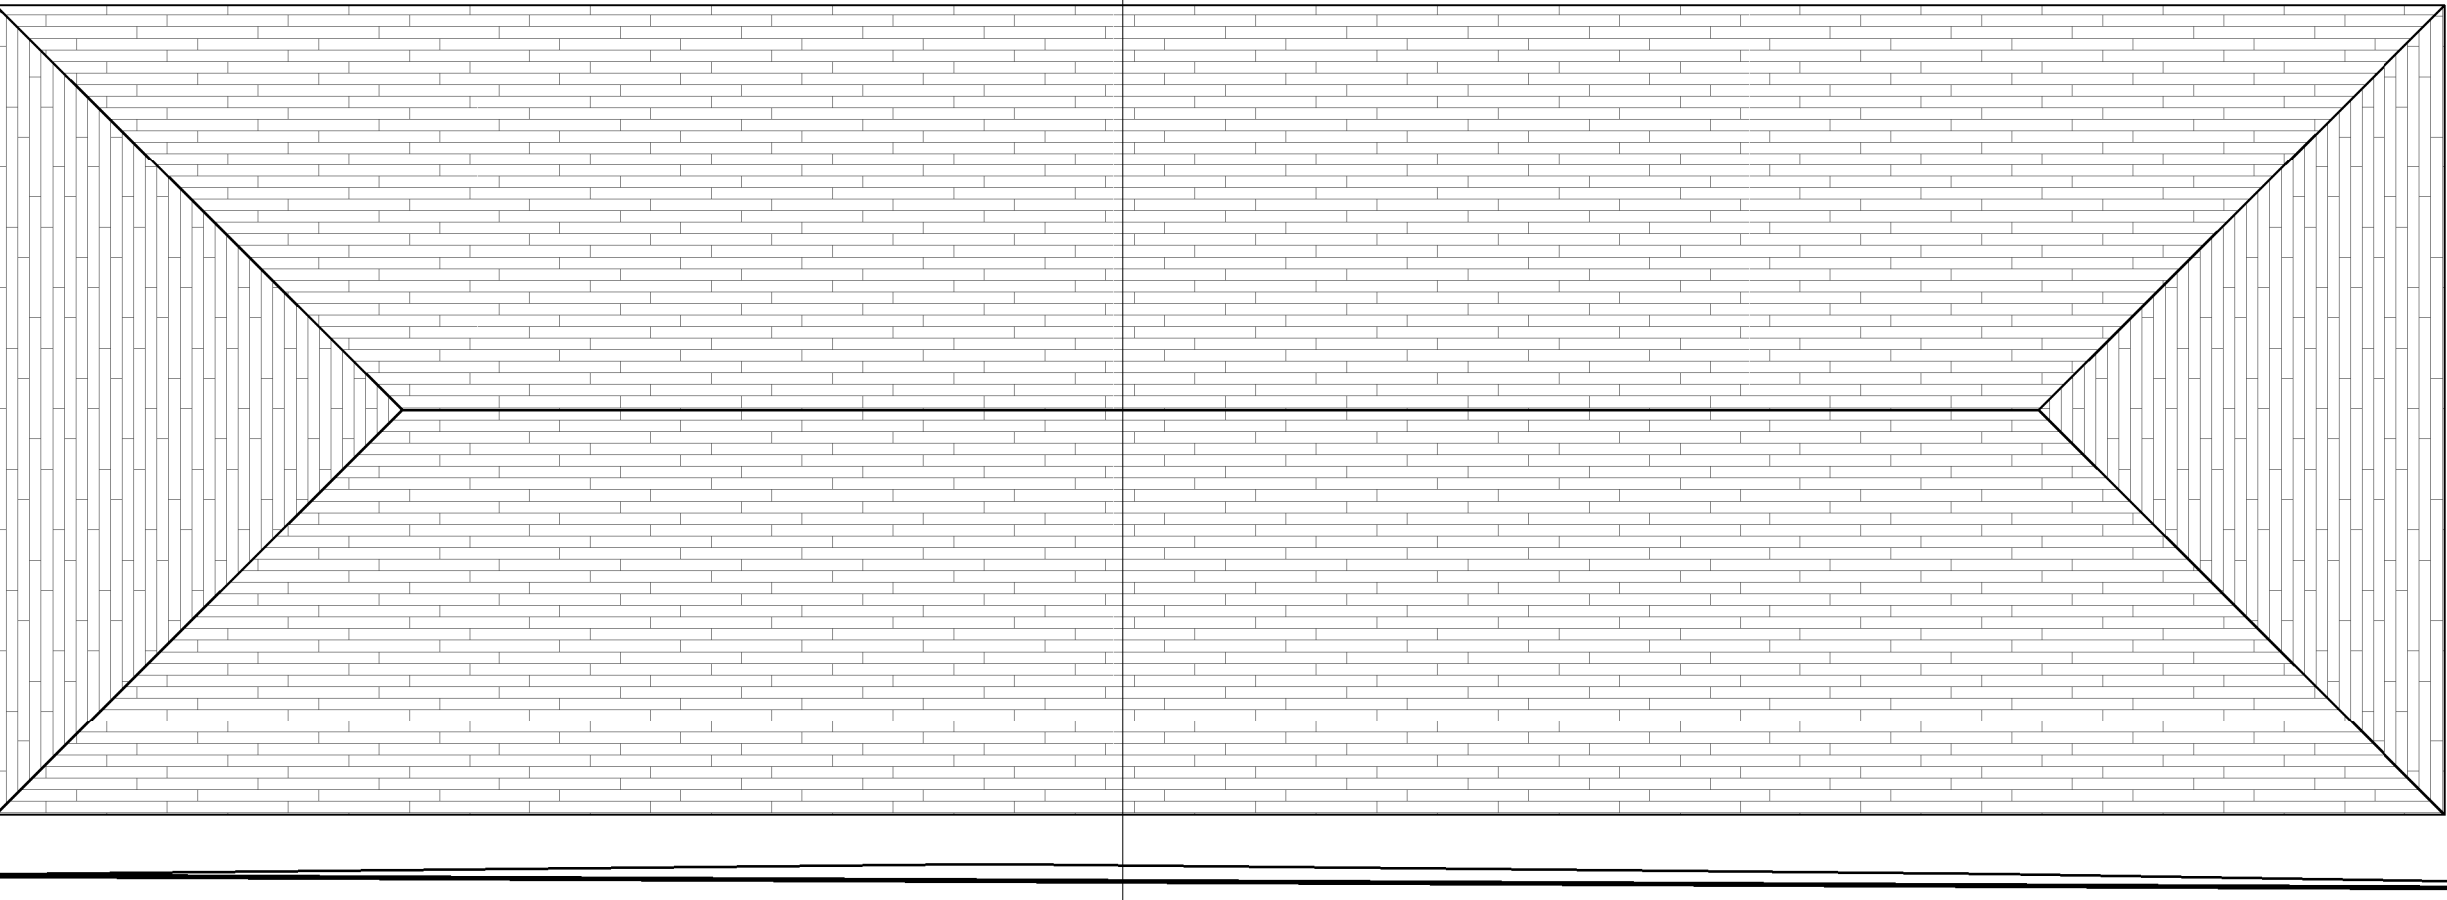


Proposed Roof Plan
1:50

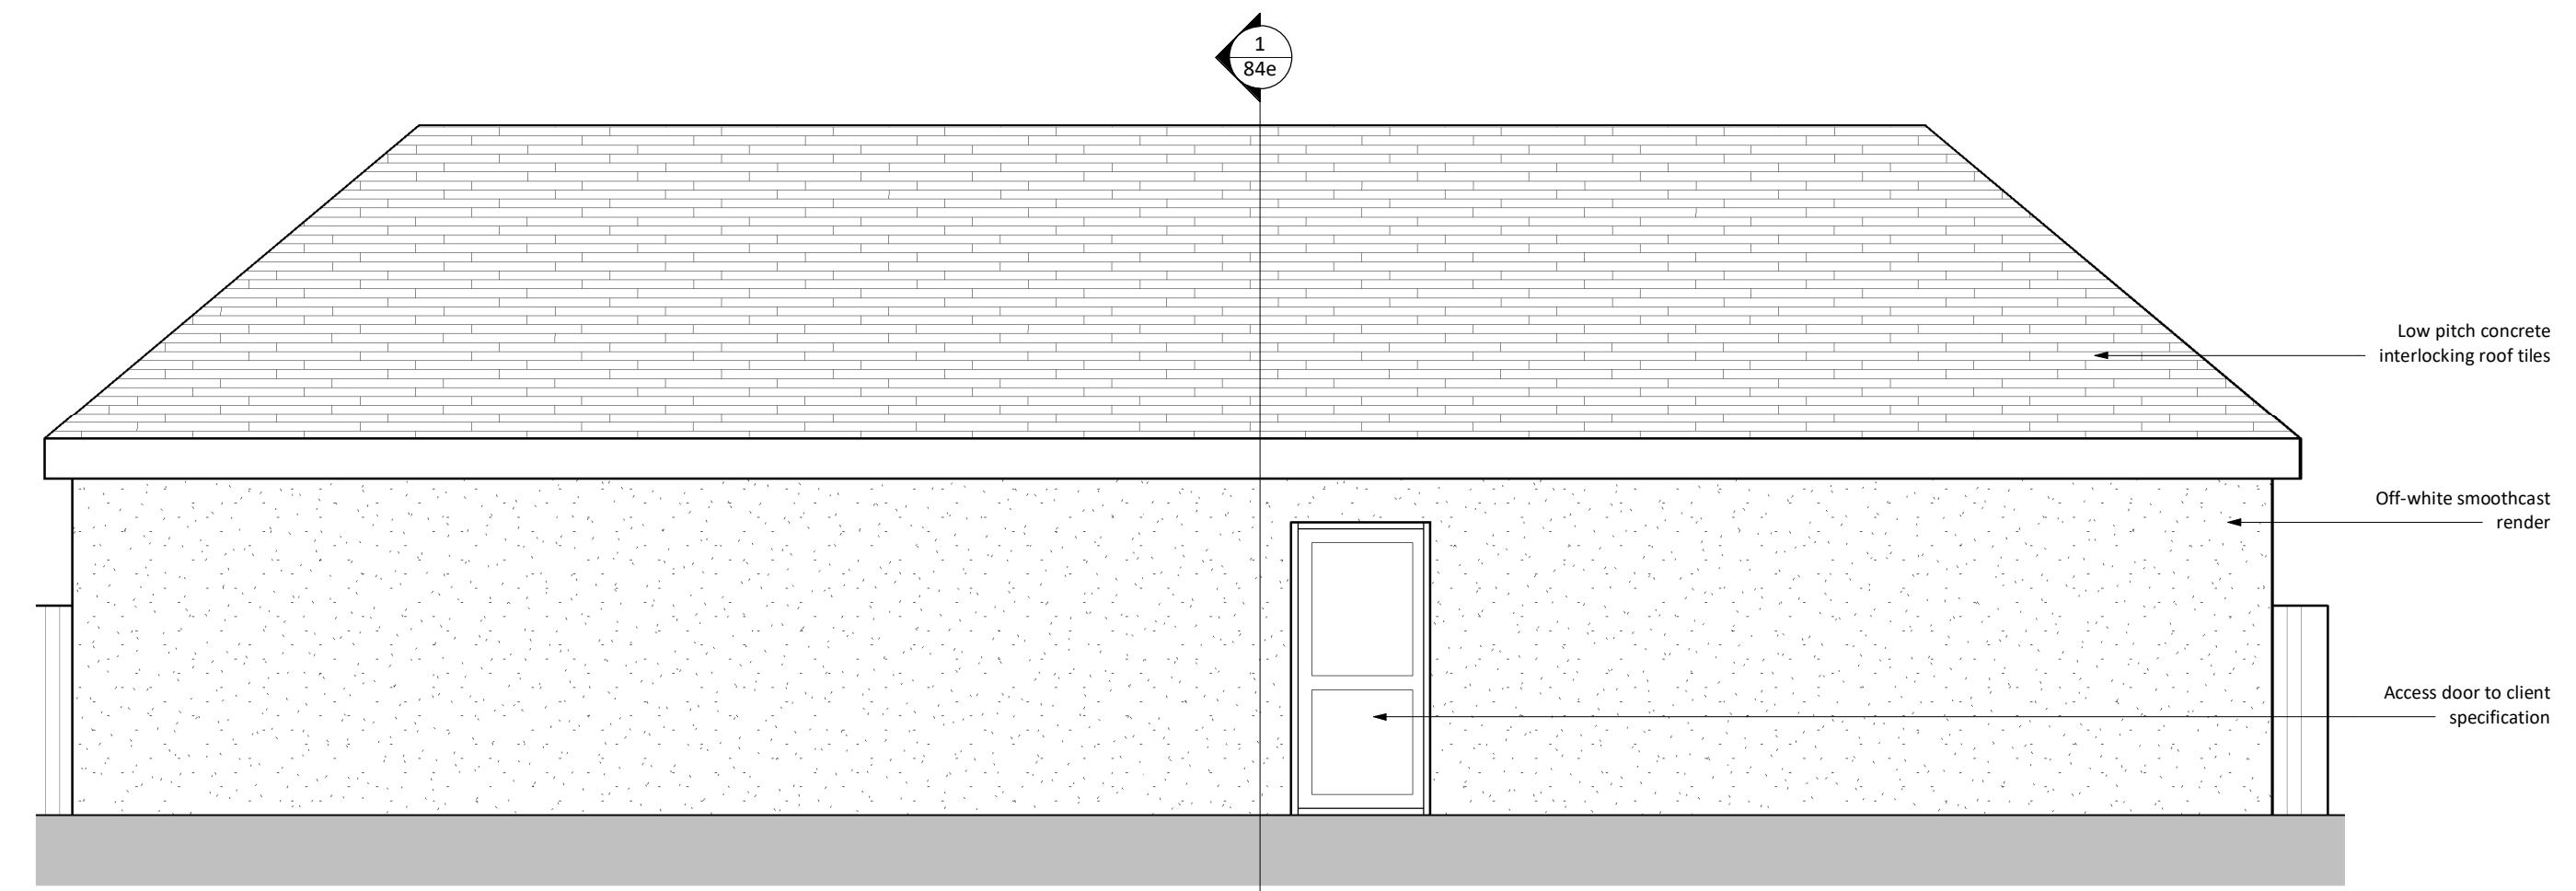


Proposed Left Elevation
1:50



Proposed Right Elevation
1:50

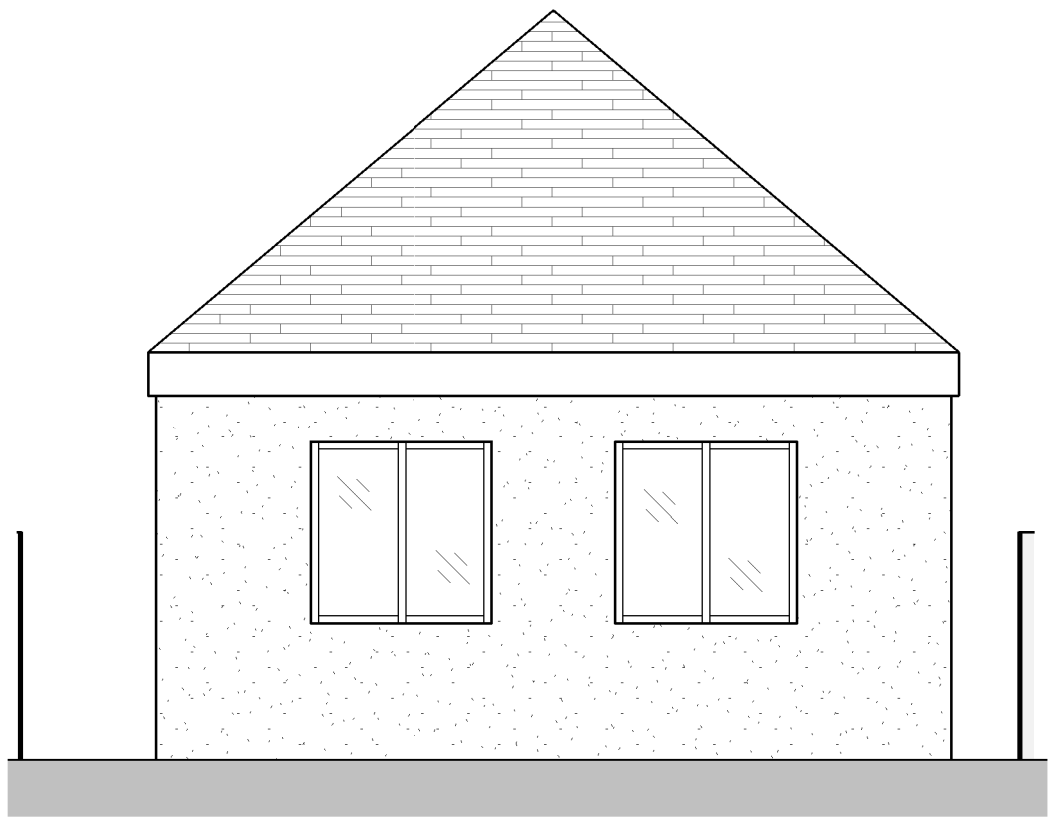

Proposed Front Elevation
1:50

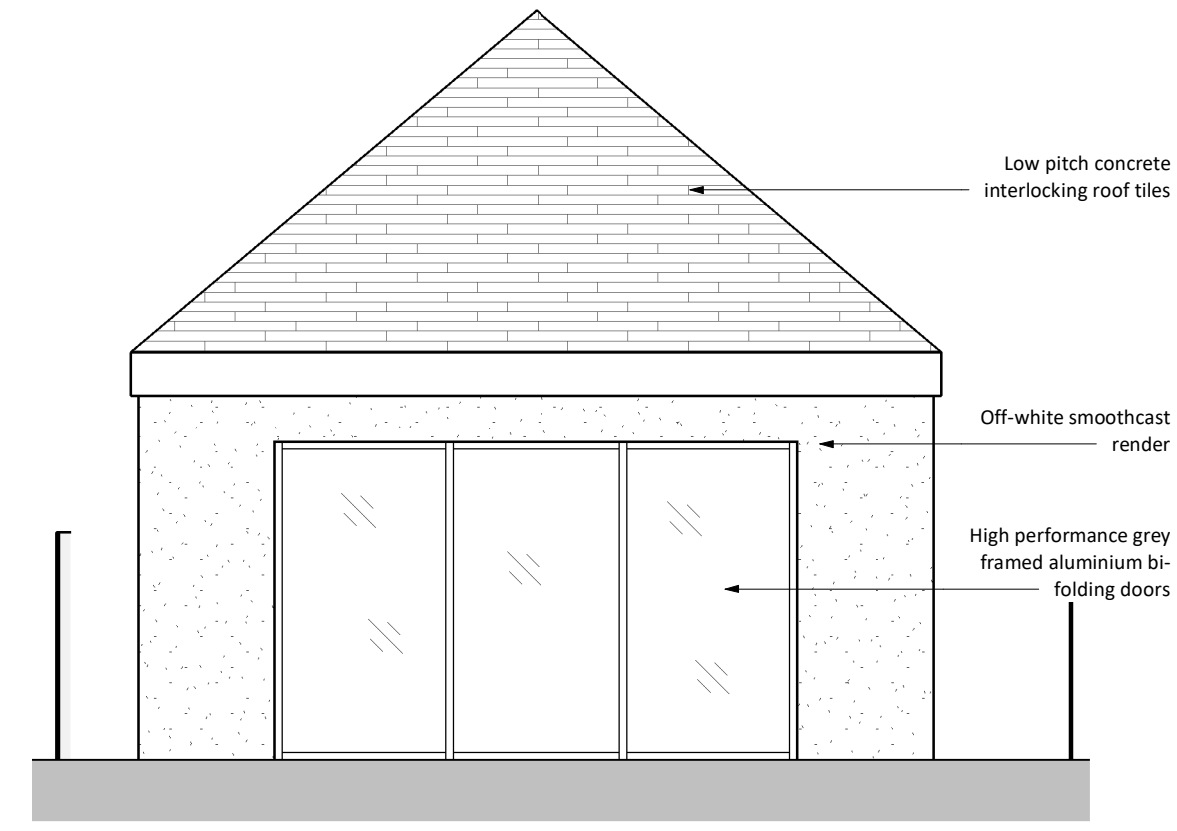

Proposed Rear Elevation
1:50

NOTE: All measurements and spans to be checked on site and confirmed before fabrication and work commences. This drawing shows design intent only for all structural components. Structural Engineer to size/design all required structural components and provide calculations for Building Control approval before work commences. Structural Engineer and specialist designers to carry out own survey for Structural Component spans and sizes / specialist designs. All relevant statutory notices to be sent to local Authority at various stages of the contract.



Drawing: A03b
Project: New Build Dwelling
Sheet: Proposed Plans & Site Elevation
Address: 84 New Bristol Road, BS22 6AL



Scale: 1:50 @ A1
Date: March 2022

Web: www.daviesarchitecturalservices.co.uk
Email: info@daviesarchitecturalservices.co.uk