


REAR ELEVATION (PROPOSED)
SCALE 1:100

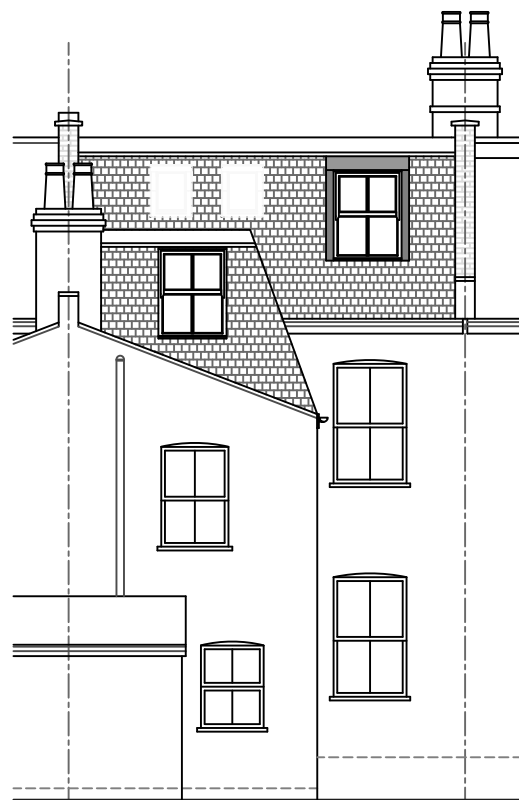

SIDE ELEVATION (PROPOSED)
SCALE 1:100


1. External appearance of the building to preserve the visual amenity of the surrounding area
2. All external works and finishes shall match the existing with regards to methods used and to materials, colour, texture and profile



REAR ELEVATION (EXISTING)
SCALE 1:100



SIDE ELEVATION (EXISTING)
SCALE 1:100

Client	ALEX MARTIN	
Project	21 BAWDALE ROAD SE22 9DL	
Job Title	LOFT CONVERSION	
Drawing Title	REAR & SIDE ELEVATIONS	
Date	FEBRUARY 2024	Drawing No. 2024/337/07
Revision:		
Date:		
		South London Lofts Ltd. 36-38 Old Devonshire Road London SW12 9RB Office: 020 8673 4114 email: info@southlondonlofts.co.uk web: www.southlondonlofts.co.uk

