

NOTES:
 COPYRIGHT RETAINED BY AGENT
 THIS DRAWING MUST NOT BE SCALED
 ALL DIMENSIONS TO BE CHECKED ON SITE BY
 CONTRACTOR PRIOR TO COMMENCING WORK OR
 ORDERING ANY MATERIALS.
 ANY DISCREPANCIES TO BE NOTIFIED IMMEDIATELY.




Front (North Facing)
Elevations



Side (West)




Rear (South)

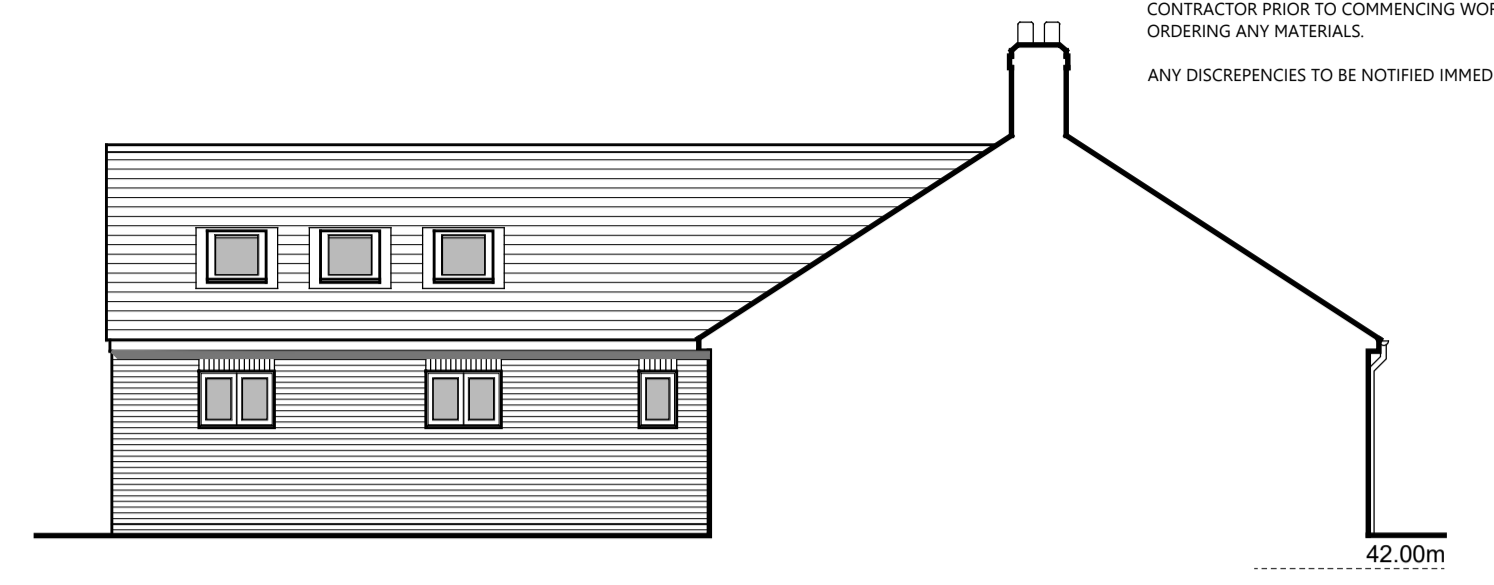

Side (East)


Stanfords VectorMap

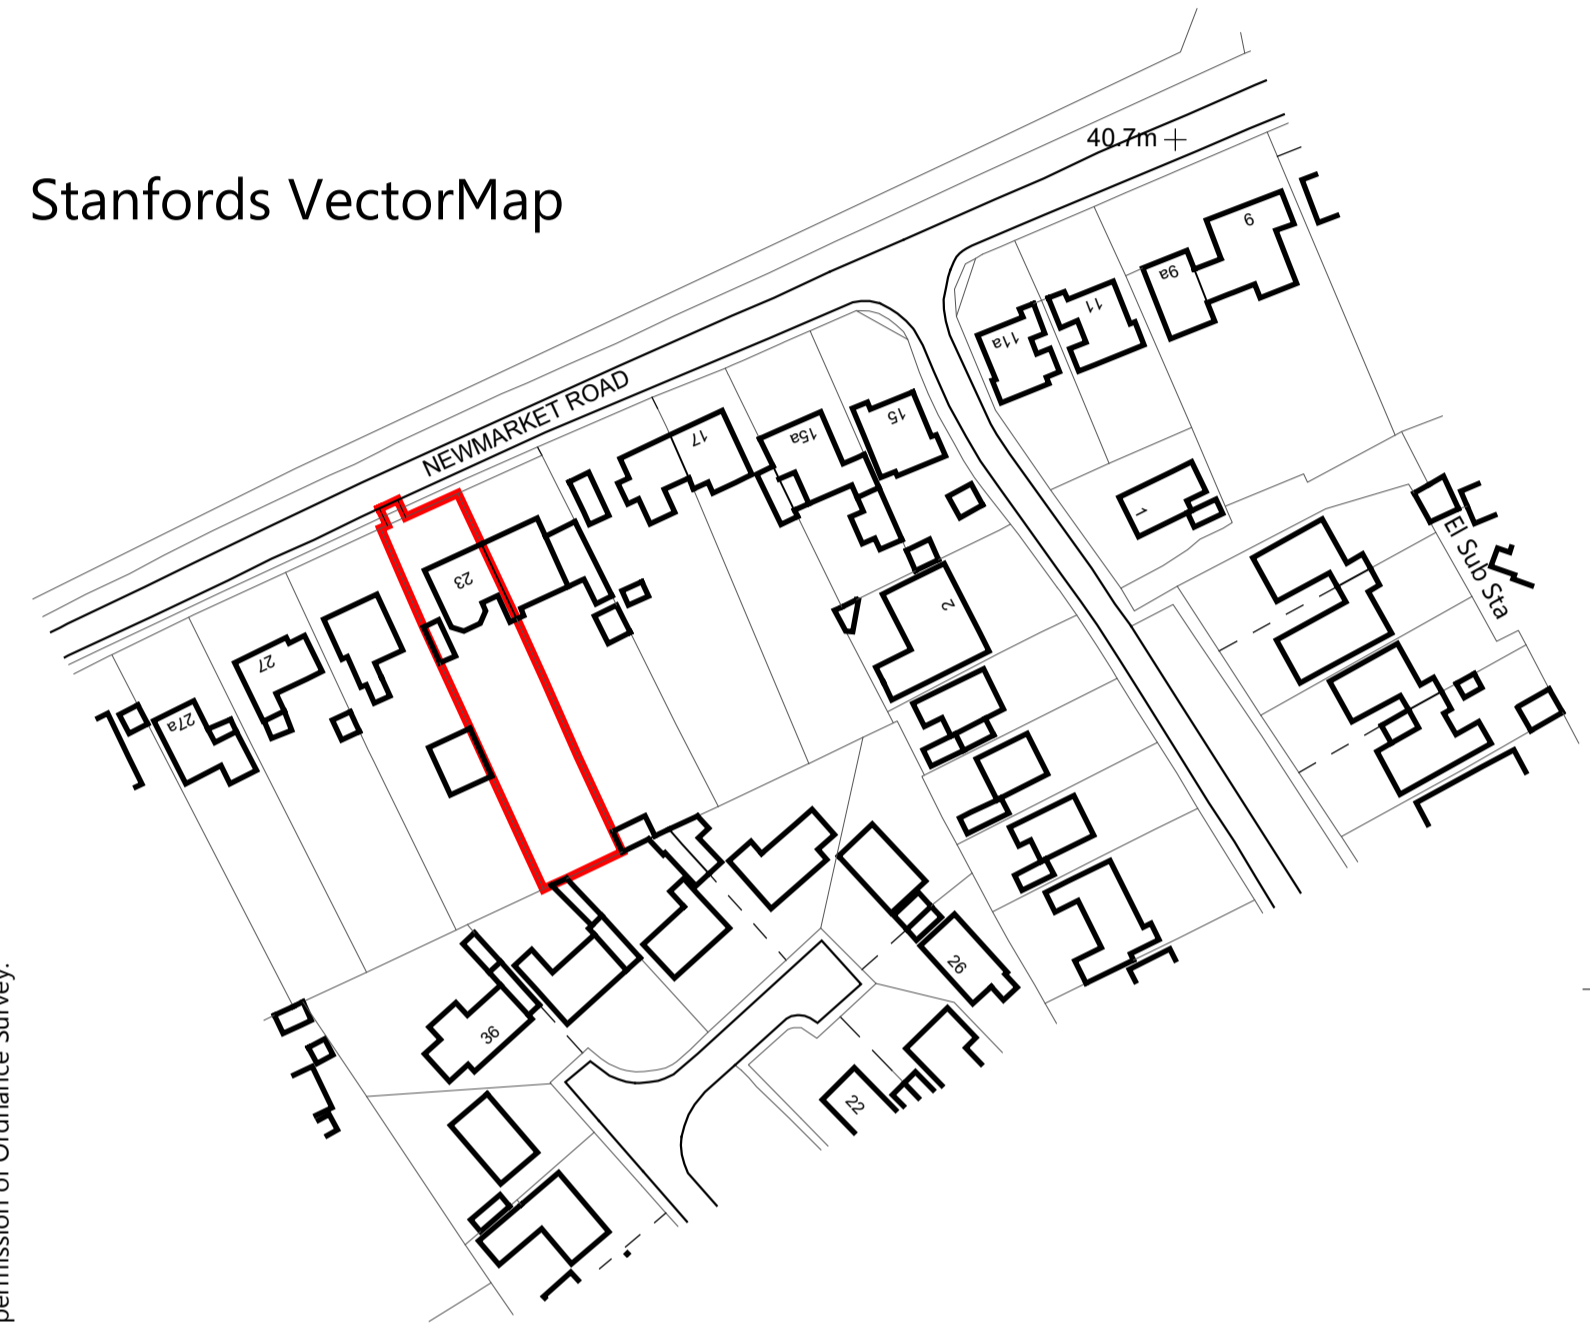

© Crown copyright and database rights 2015 OS 100035409
 Reproduction in whole or in part is prohibited without the
 permission of Ordnance Survey.

Ordnance Survey Map

Scale: 1:1250

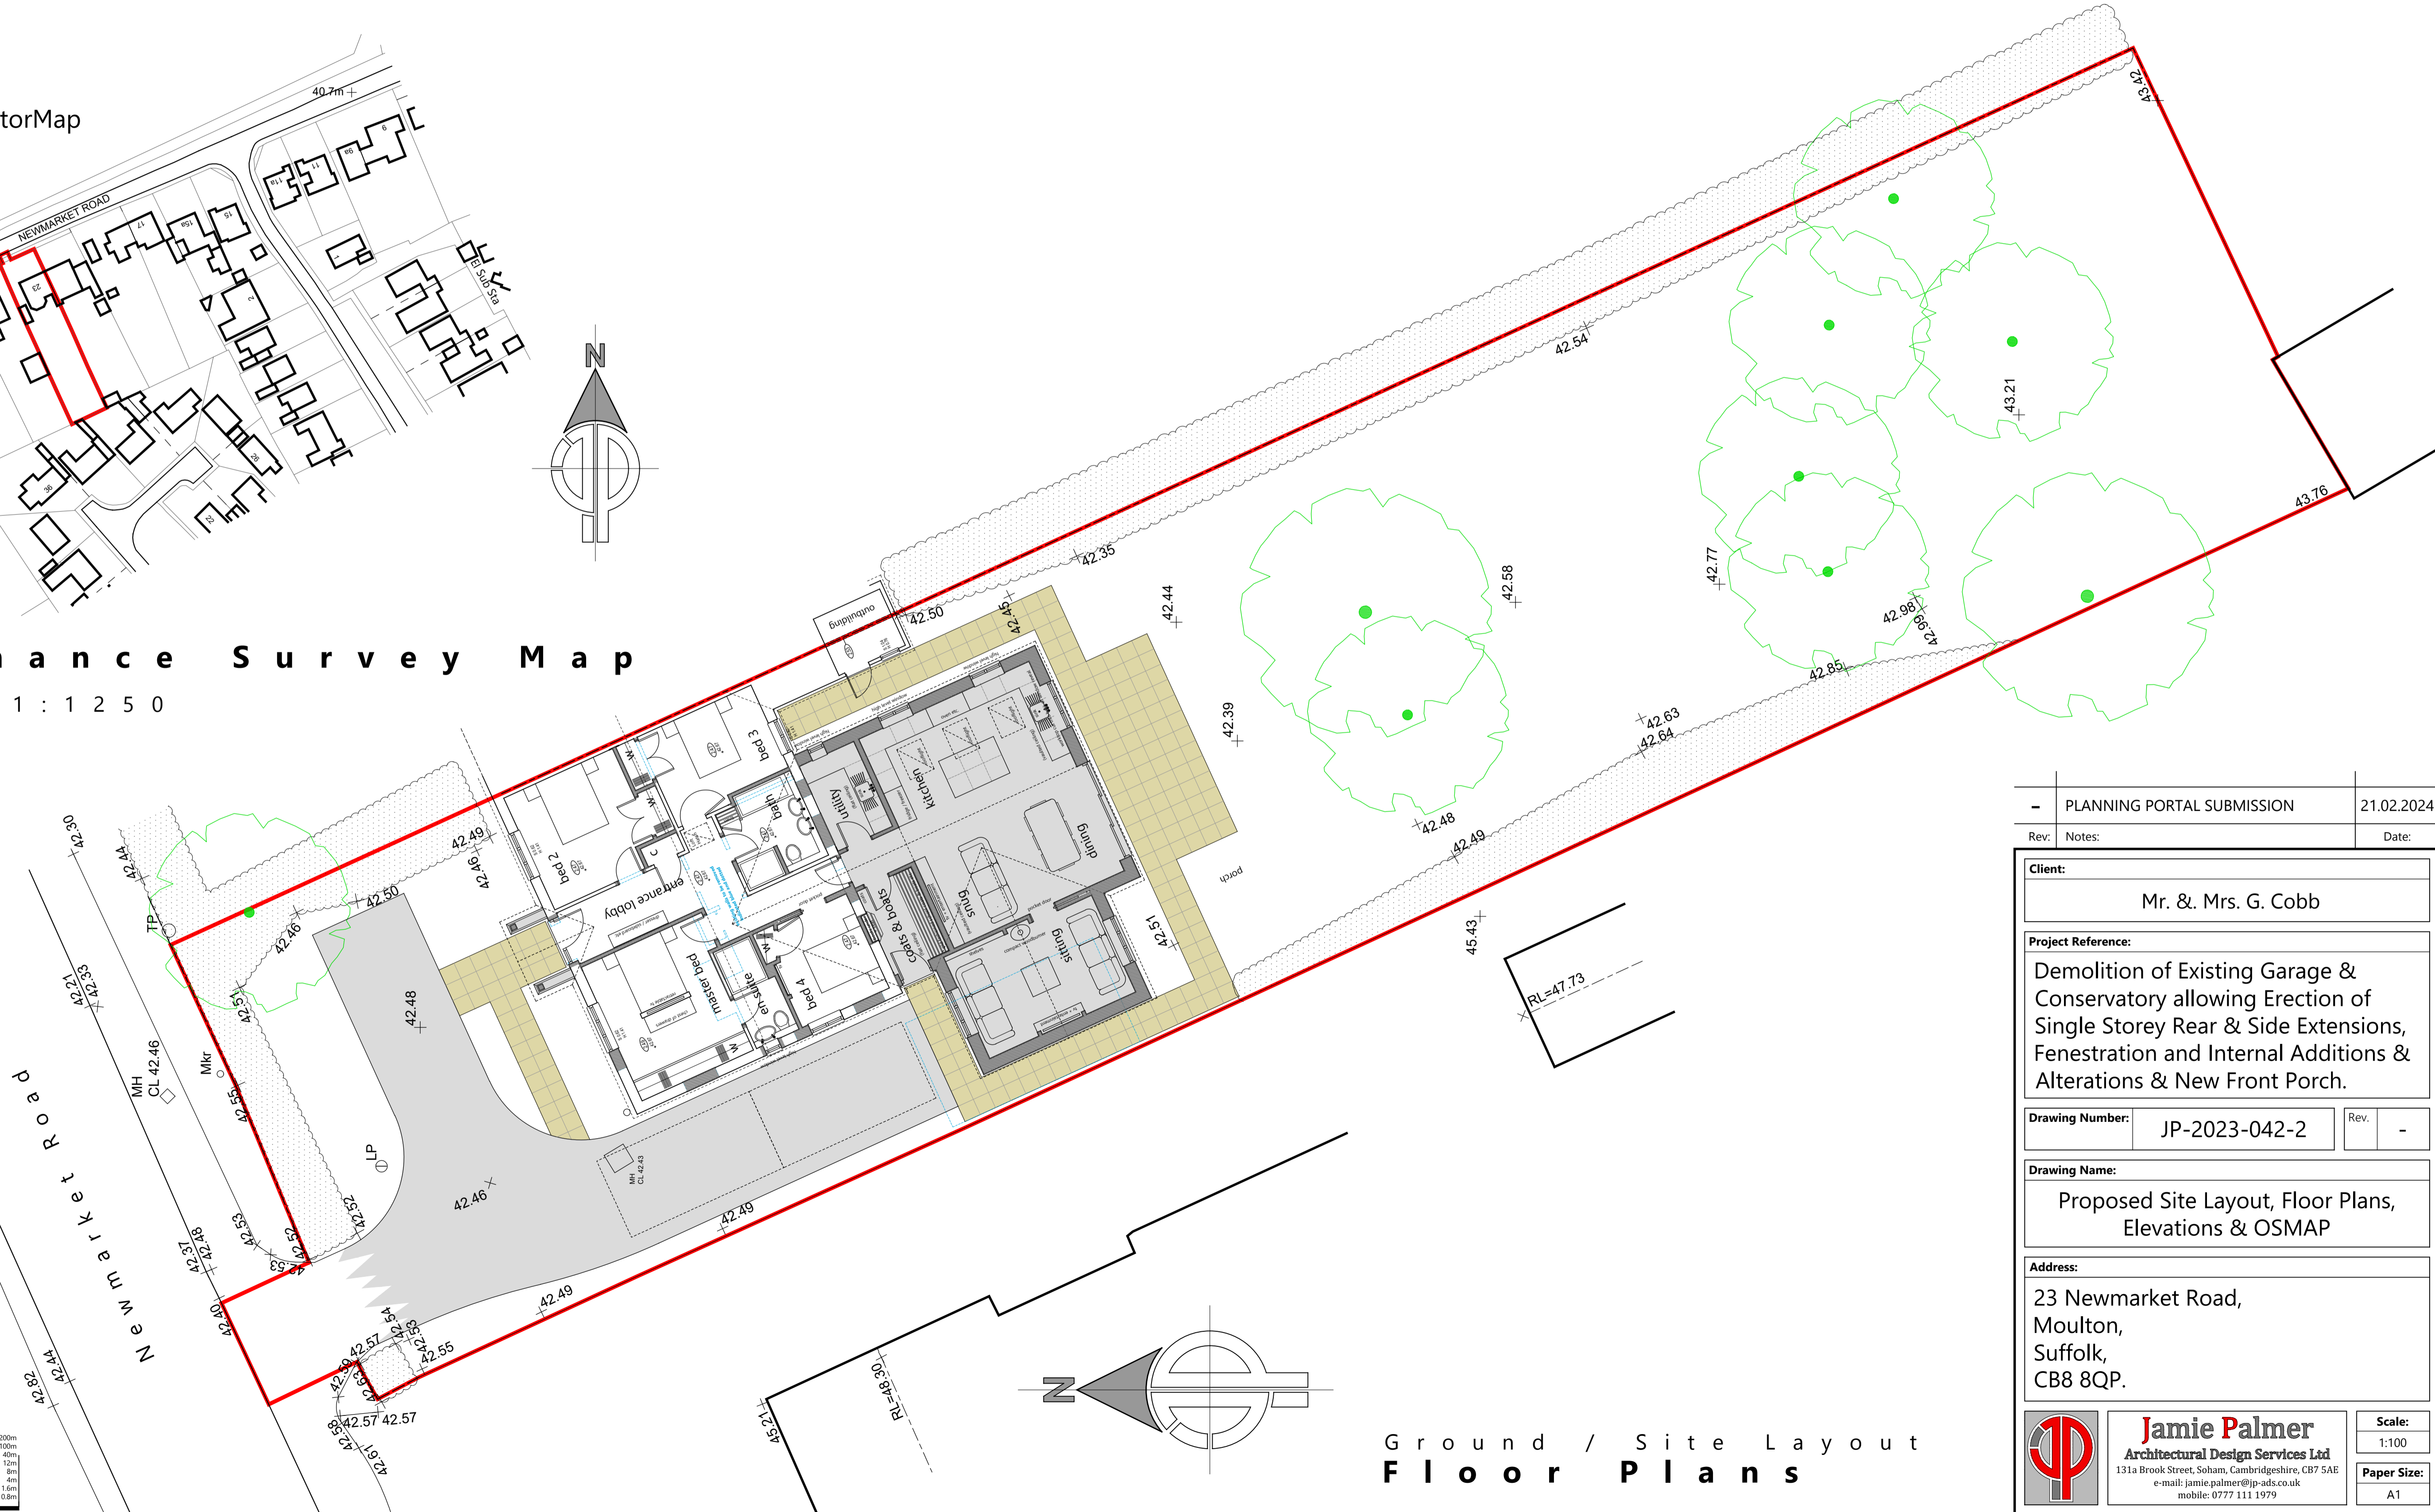

1:2500	0	25m	50m	100m	200m
1:1250	0	12.5m	25m	50m	100m
1:500	0	5m	10m	20m	40m
1:200	0	2m	4m	8m	12m
1:100	0	1m	2m	4m	8m
1:50	0	0.5m	1m	2m	4m
1:20	0	0.2m	0.4m	0.8m	1.6m
1:10	0	0.1m	0.2m	0.4m	0.8m

-	PLANNING PORTAL SUBMISSION	21.02.2024
Rev:	Notes:	Date:

Client:
 Mr. & Mrs. G. Cobb

Project Reference:
 Demolition of Existing Garage & Conservatory allowing Erection of Single Storey Rear & Side Extensions, Fenestration and Internal Additions & Alterations & New Front Porch.

Drawing Number: JP-2023-042-2 Rev: -

Drawing Name:
 Proposed Site Layout, Floor Plans, Elevations & OSMAP

Address:
 23 Newmarket Road,
 Moulton,
 Suffolk,
 CB8 8QP.

	Jamie Palmer Architectural Design Services Ltd 131a Brook Street, Soham, Cambridgeshire, CB7 5AE e-mail: jamie.palmer@jp-ads.co.uk mobile: 0777 111 1979	Scale: 1:100
		Paper Size: A1

Ground / Site Layout
Floor Plans