

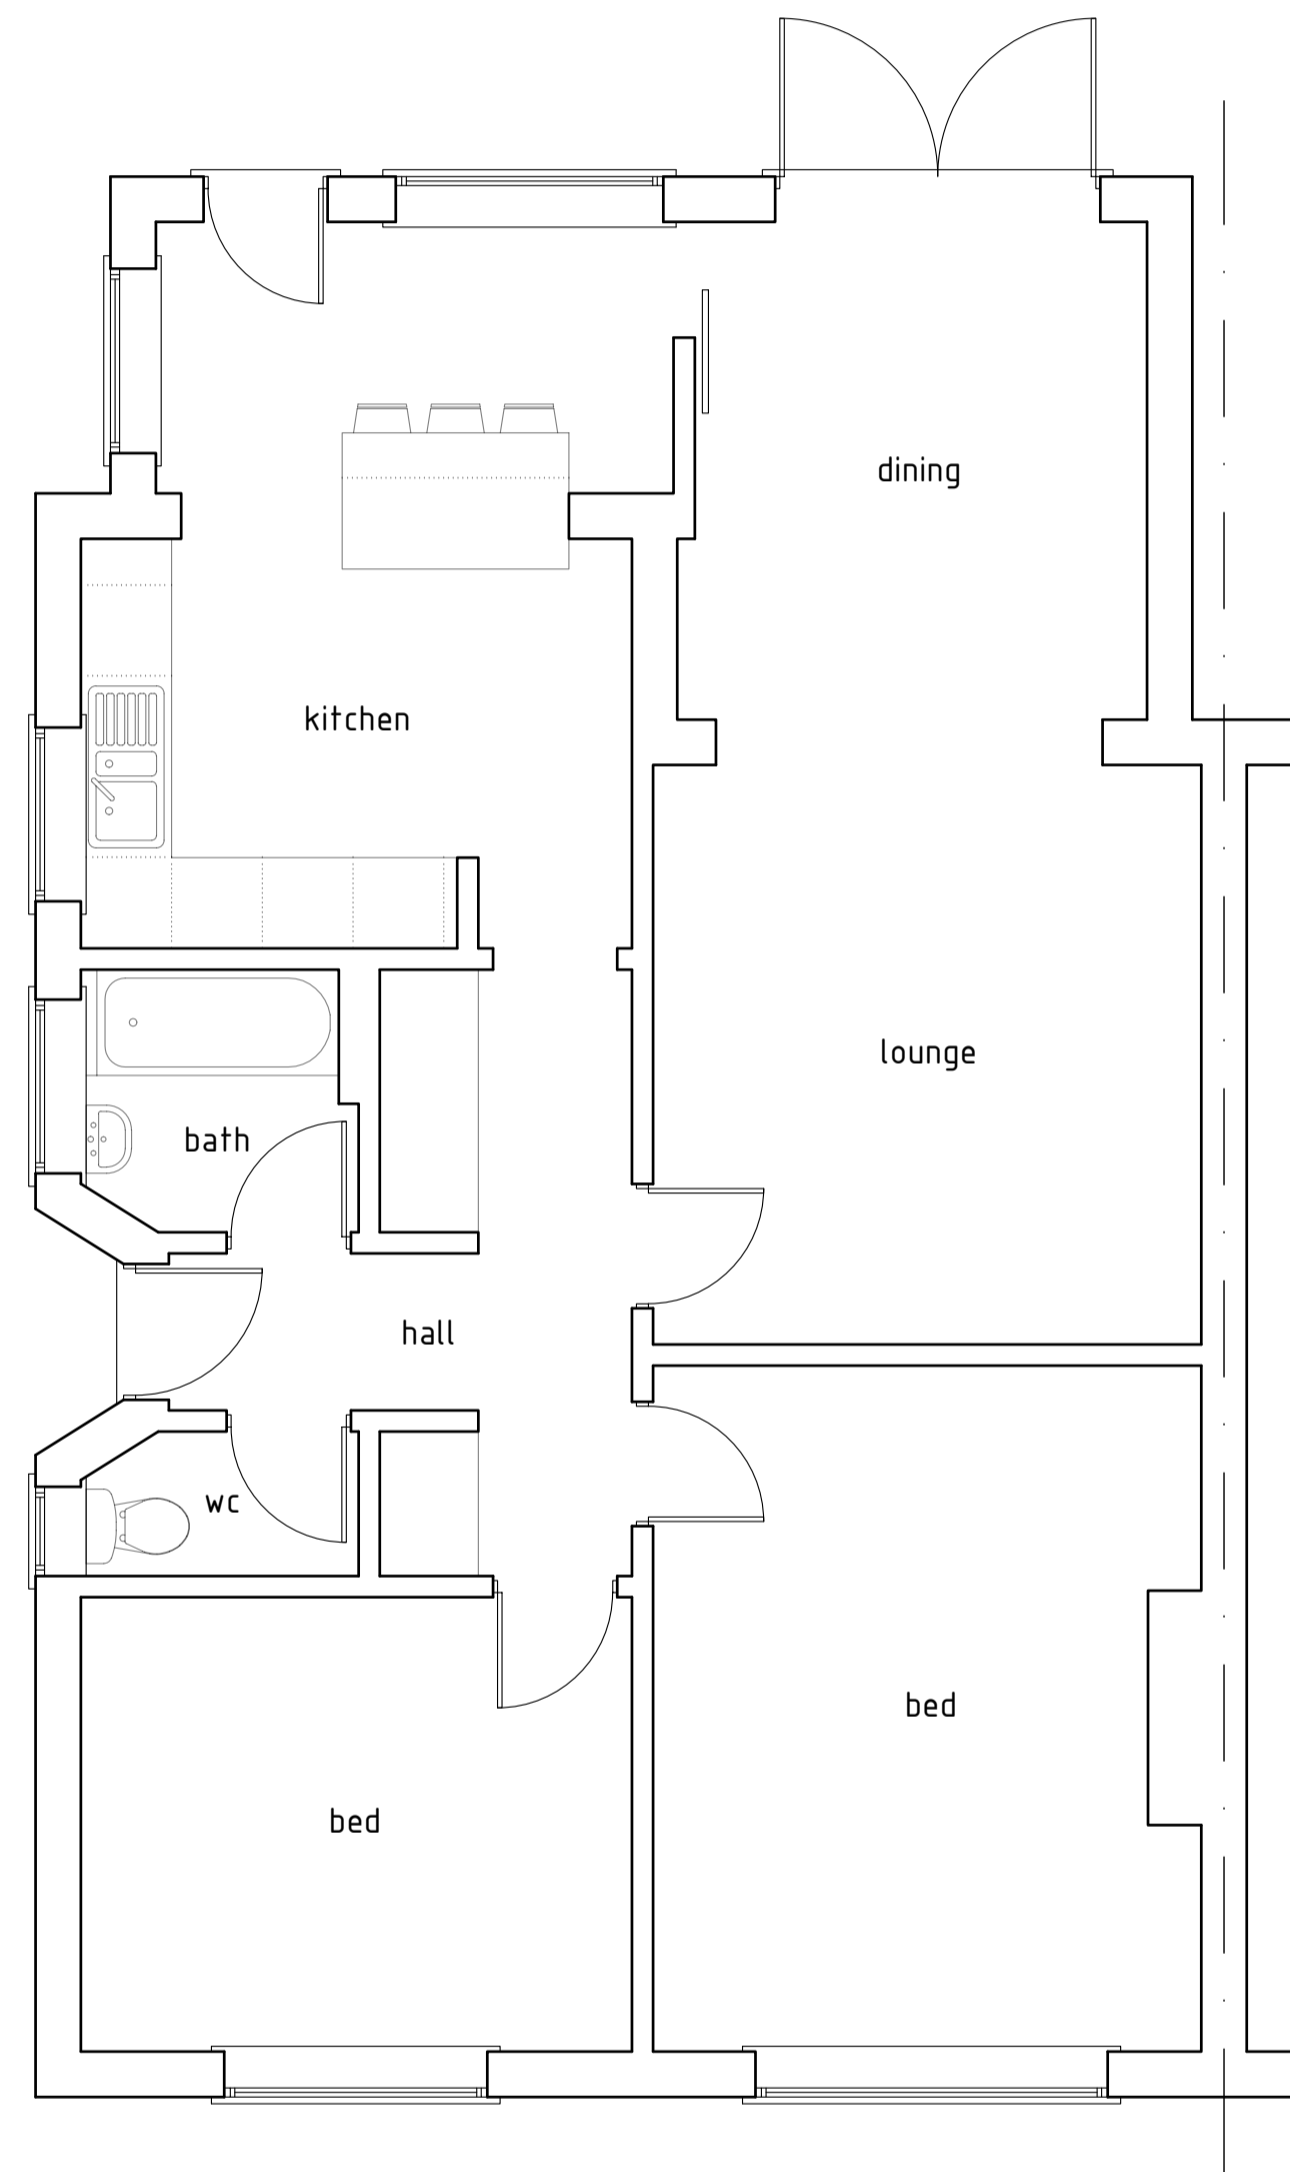


GENERAL NOTES  
 Drawing to be read in conjunction with all information by architects, structural engineers & services consultants. The contractor is not to scale from this drawing. All written dimensions to be checked on site before work commences. Discrepancies, where identified, must be reported to the architect immediately. This drawing is the property of Vesta Architects Ltd and must not be reproduced or disclosed to any unauthorised person either wholly or in part without written consent.

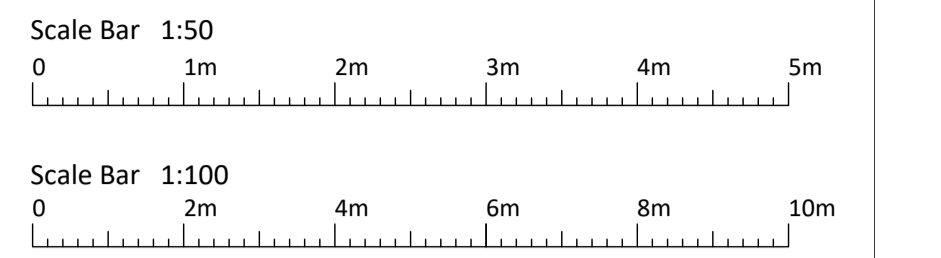

GROUND FLOOR PLAN

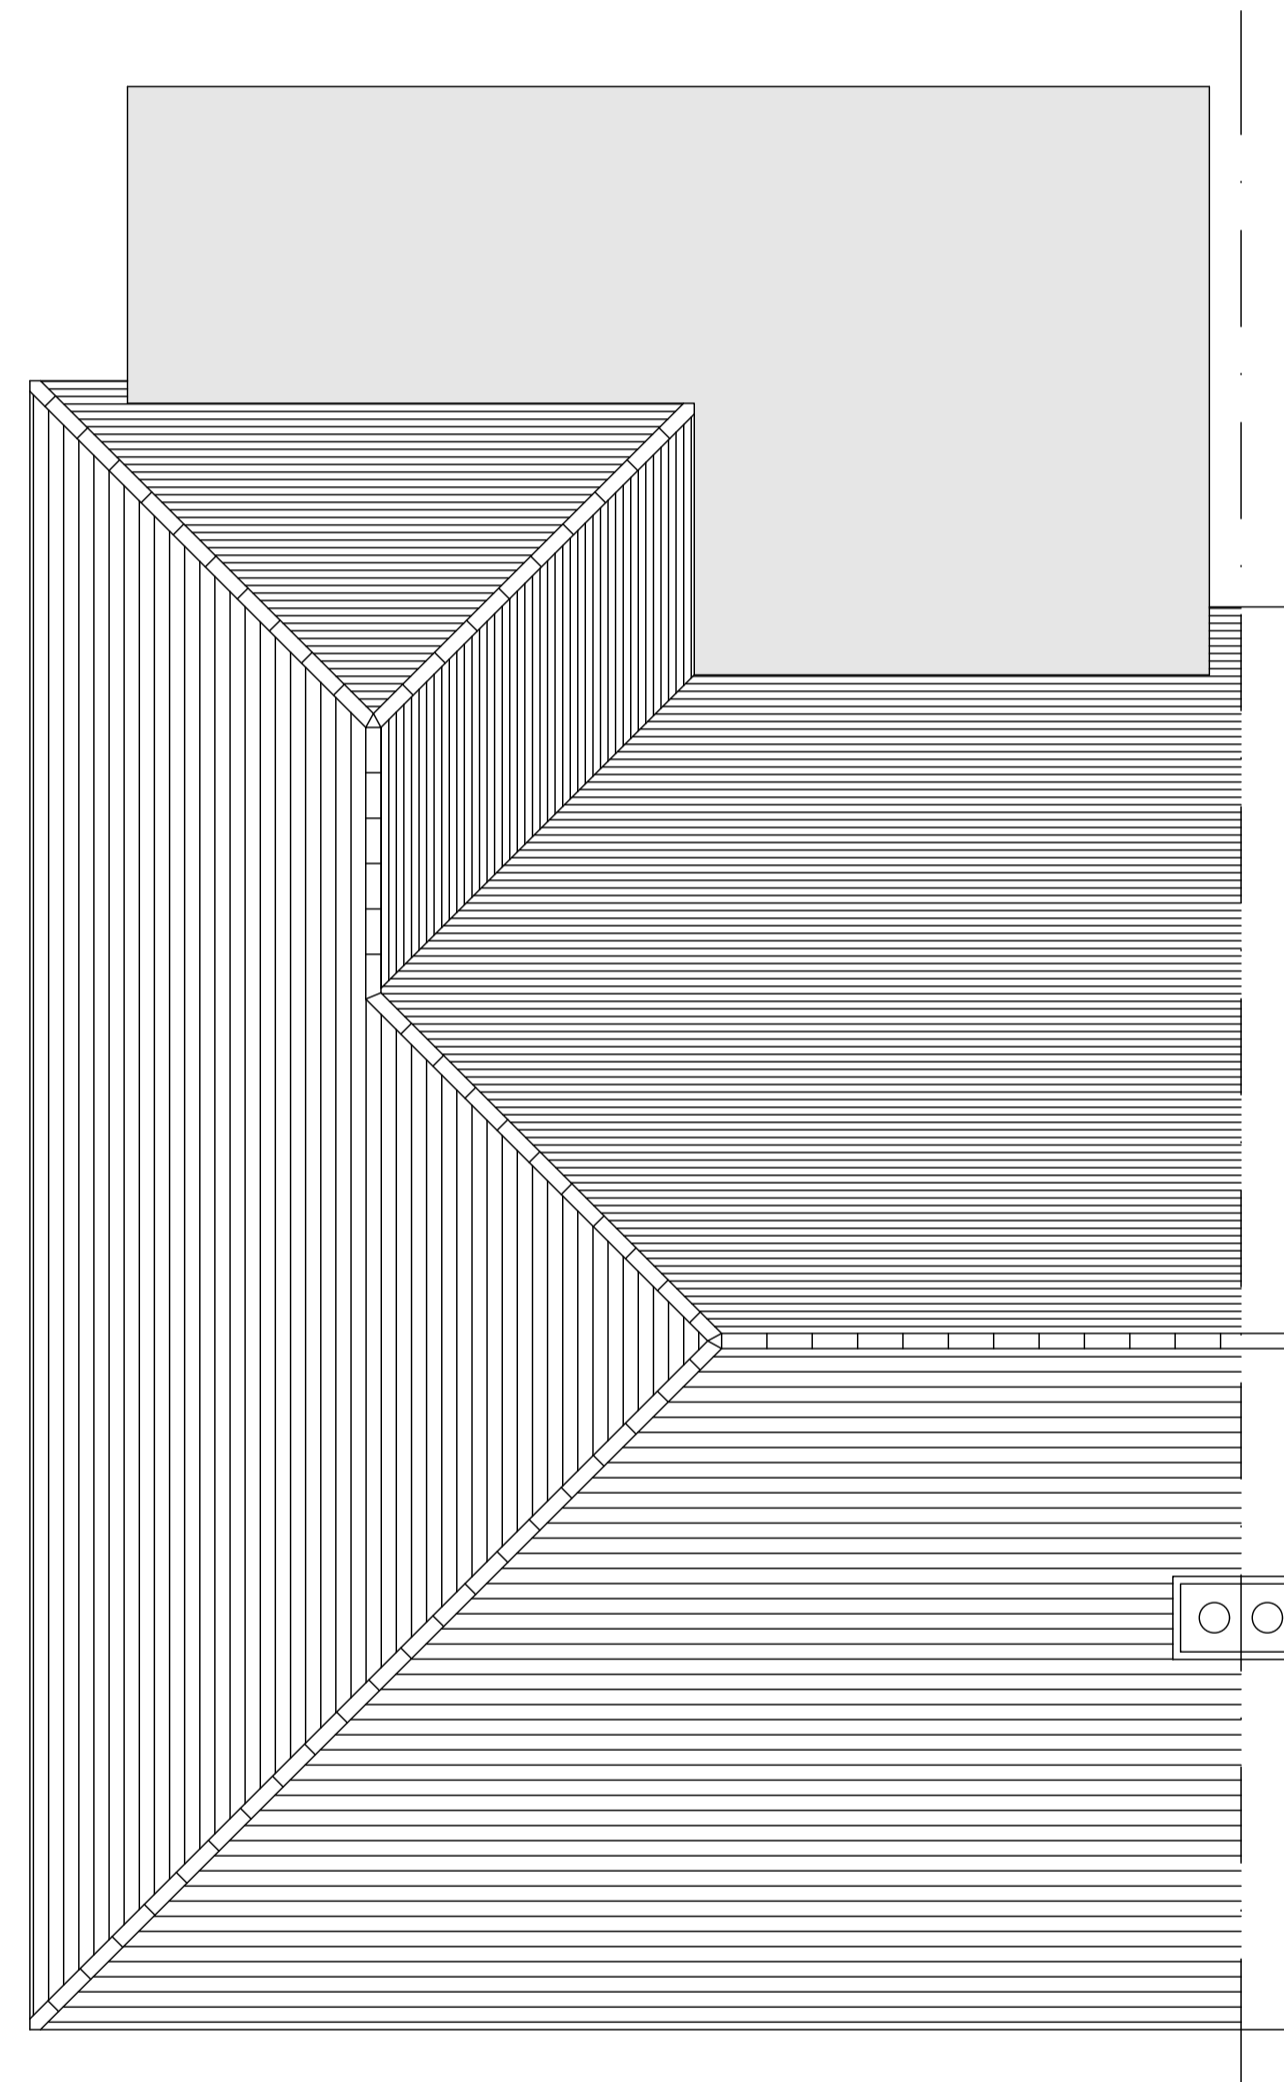

ROOF PLAN

Rev.	Description	Date	Drwn	Chkd
-	First Issue	09.02.24	MB	LF



**VESTA ARCHITECTS**

The Oast House, Stapleley Manor Farm, Odilham, Hampshire, RG29 1JE  
 +44 (0)1256 862850 | info@vesta-architects.co.uk  
 www.vesta-architects.co.uk

**PLANNING**

Client  
 MS PERCIVAL

Project  
 48 HANGLETON VALLEY DRIVE  
 BRIGHTON, EAST SUSSEX, BN3 8AP

Drawing  
 EXISTING FLOOR PLANS

Date	Scale	Drawn
FEB 2024	1:50 @ A1	MB

Drawing No.	Rev.
24-0031-P-01	-