

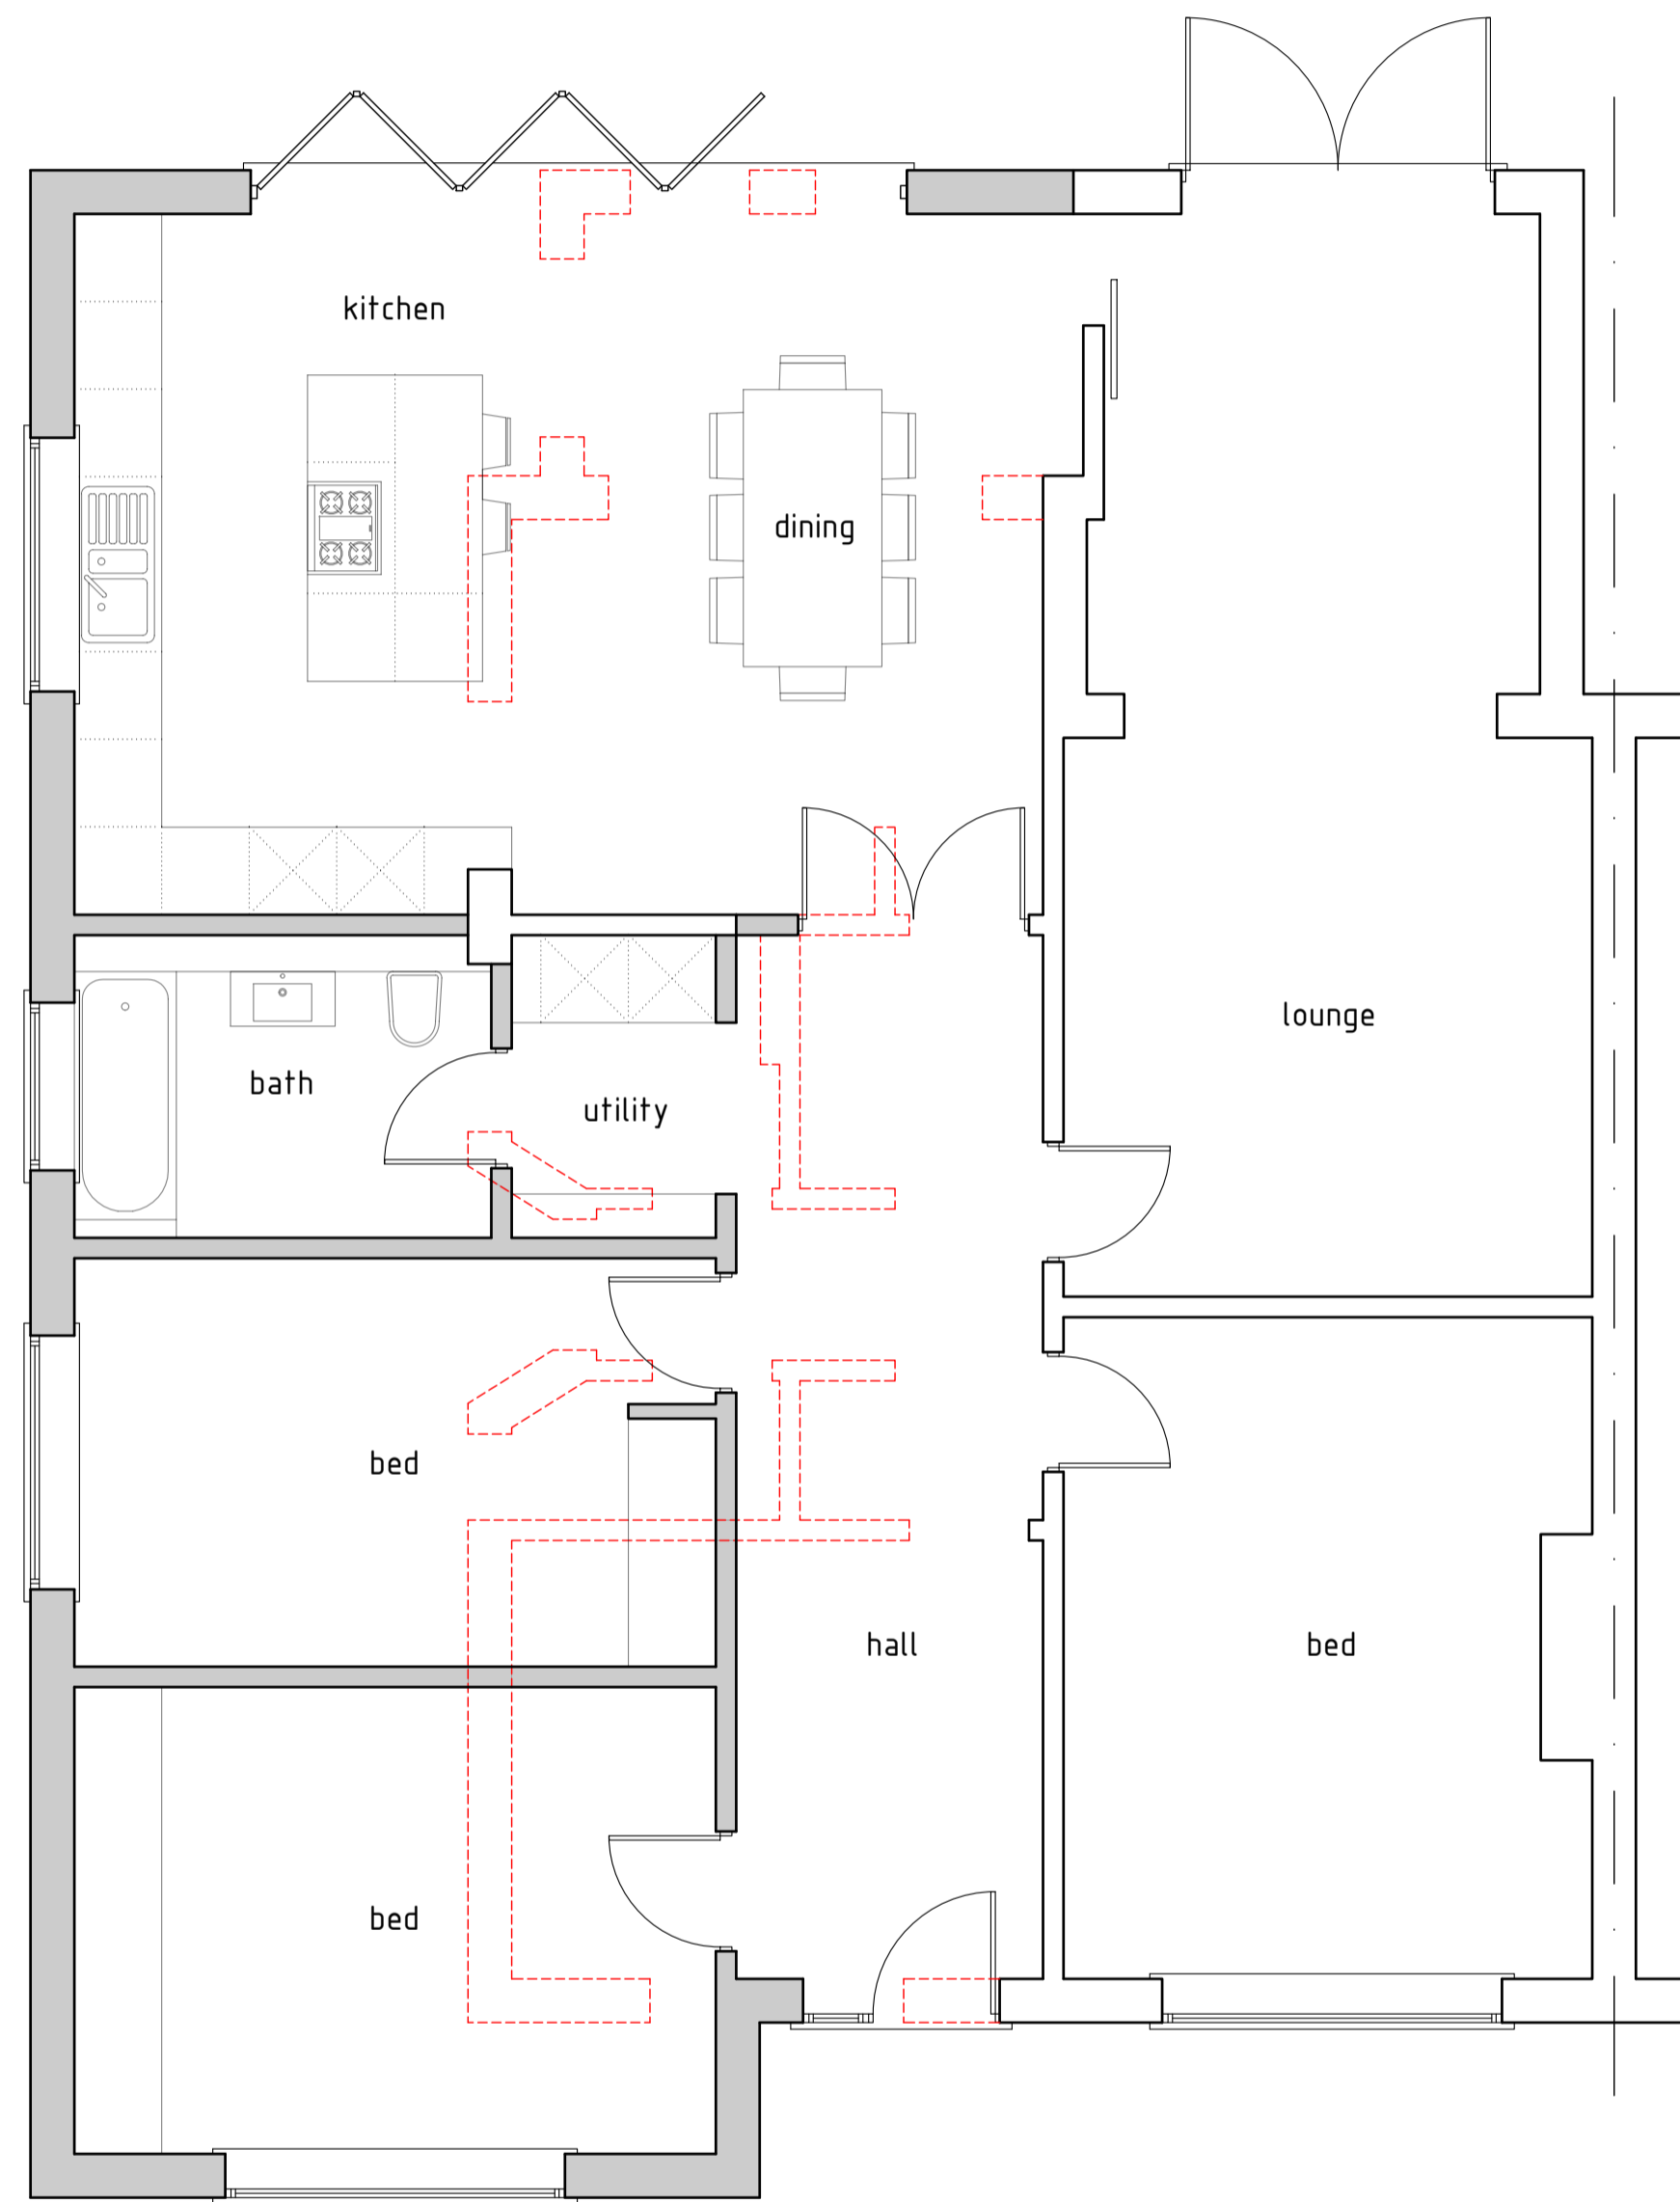


GENERAL NOTES
 Drawing to be read in conjunction with all information by architects, structural engineers & services consultants. The contractor is not to scale from this drawing. All written dimensions to be checked on site before work commences. Discrepancies, where identified, must be reported to the architect immediately. This drawing is the property of Vesta Architects Ltd and must not be reproduced or disclosed to any unauthorised person either wholly or in part without written consent.

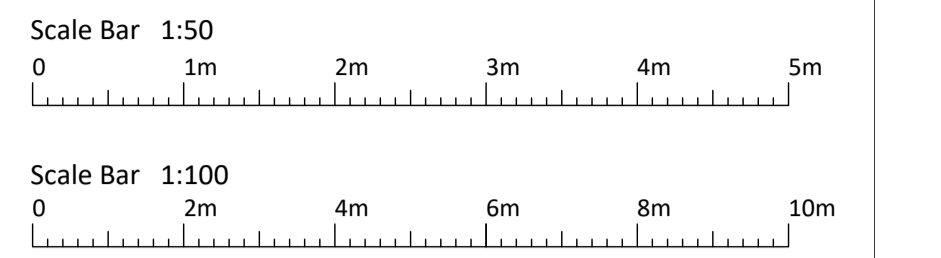

GROUND FLOOR PLAN

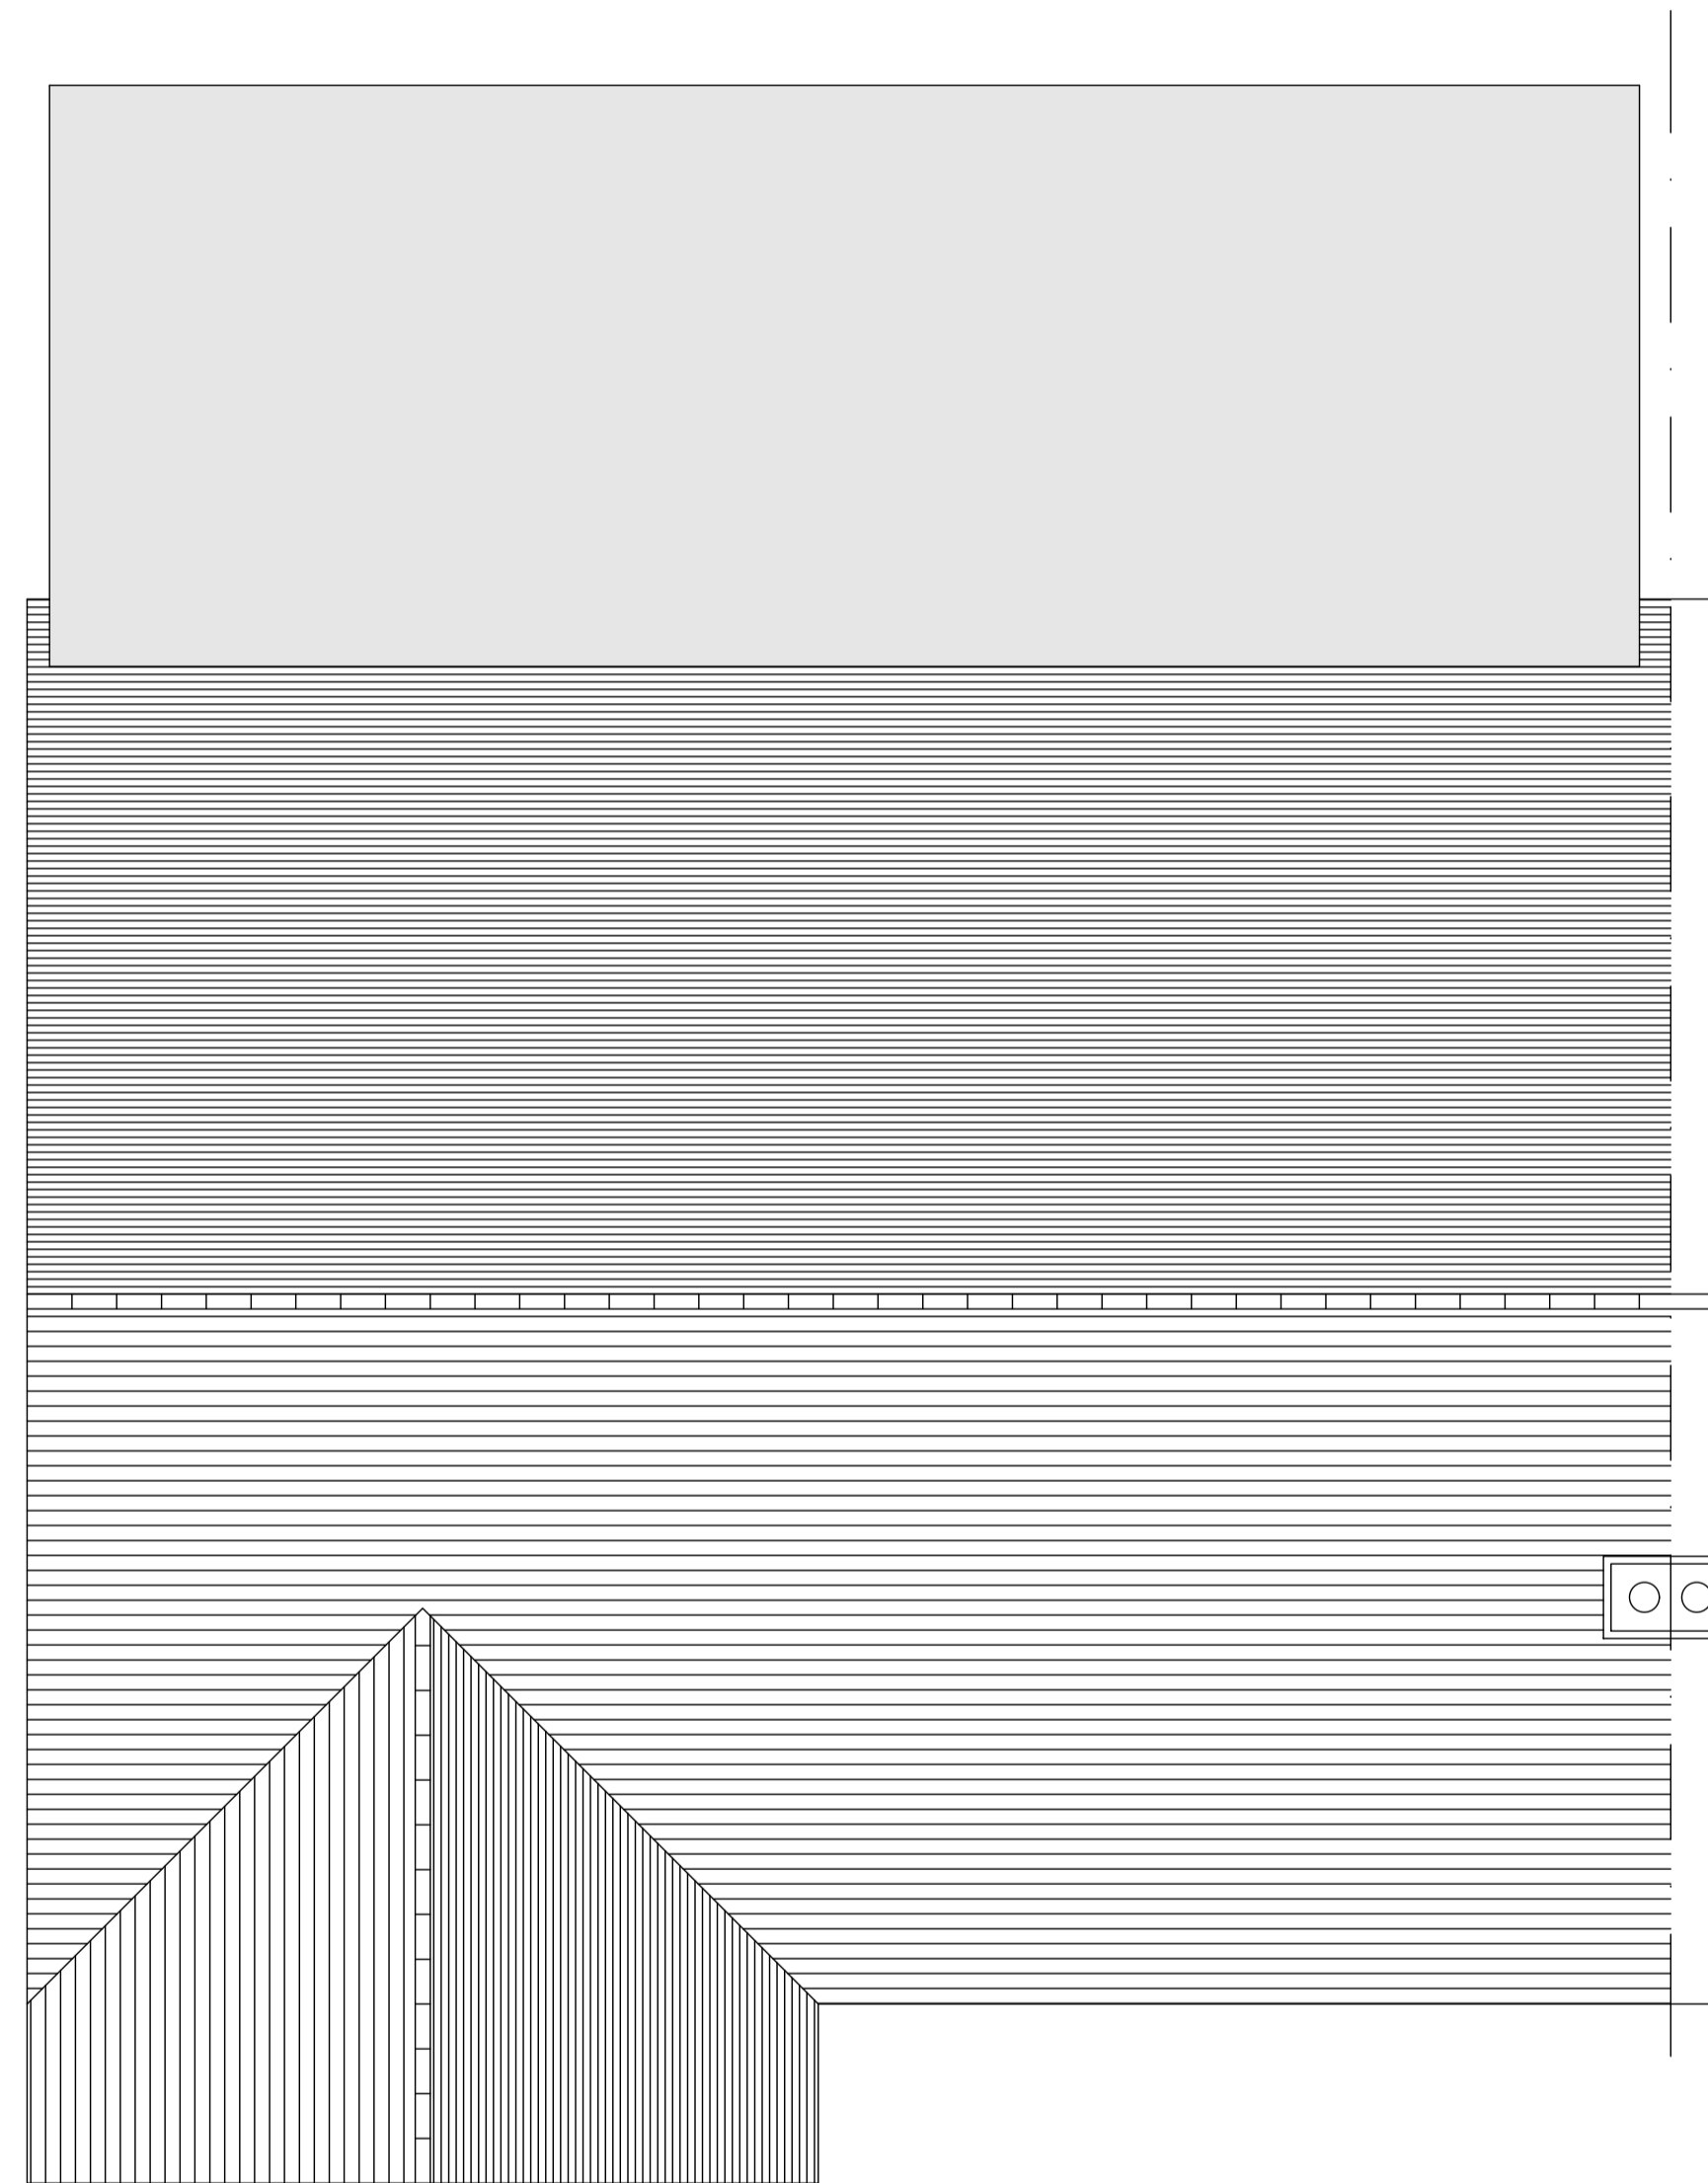

ROOF PLAN

Rev.	Description	Date	Drwn	Chkd
-	First Issue	09.02.24	MB	LF



VESTA ARCHITECTS

The Oast House, Stapleley Manor Farm, Odilham, Hampshire, RG29 1JE
 +44 (0)1256 862850 | info@vesta-architects.co.uk
 www.vesta-architects.co.uk

PLANNING

Client
MS PERCIVAL

Project
**48 HANGLETON VALLEY DRIVE
 BRIGHTON, EAST SUSSEX, BN3 8AP**

Drawing
PROPOSED FLOOR PLANS

Date	Scale	Drawn
FEB 2024	1:50 @ A1	MB

Drawing No.	Rev.
24-0031-P-03	-